



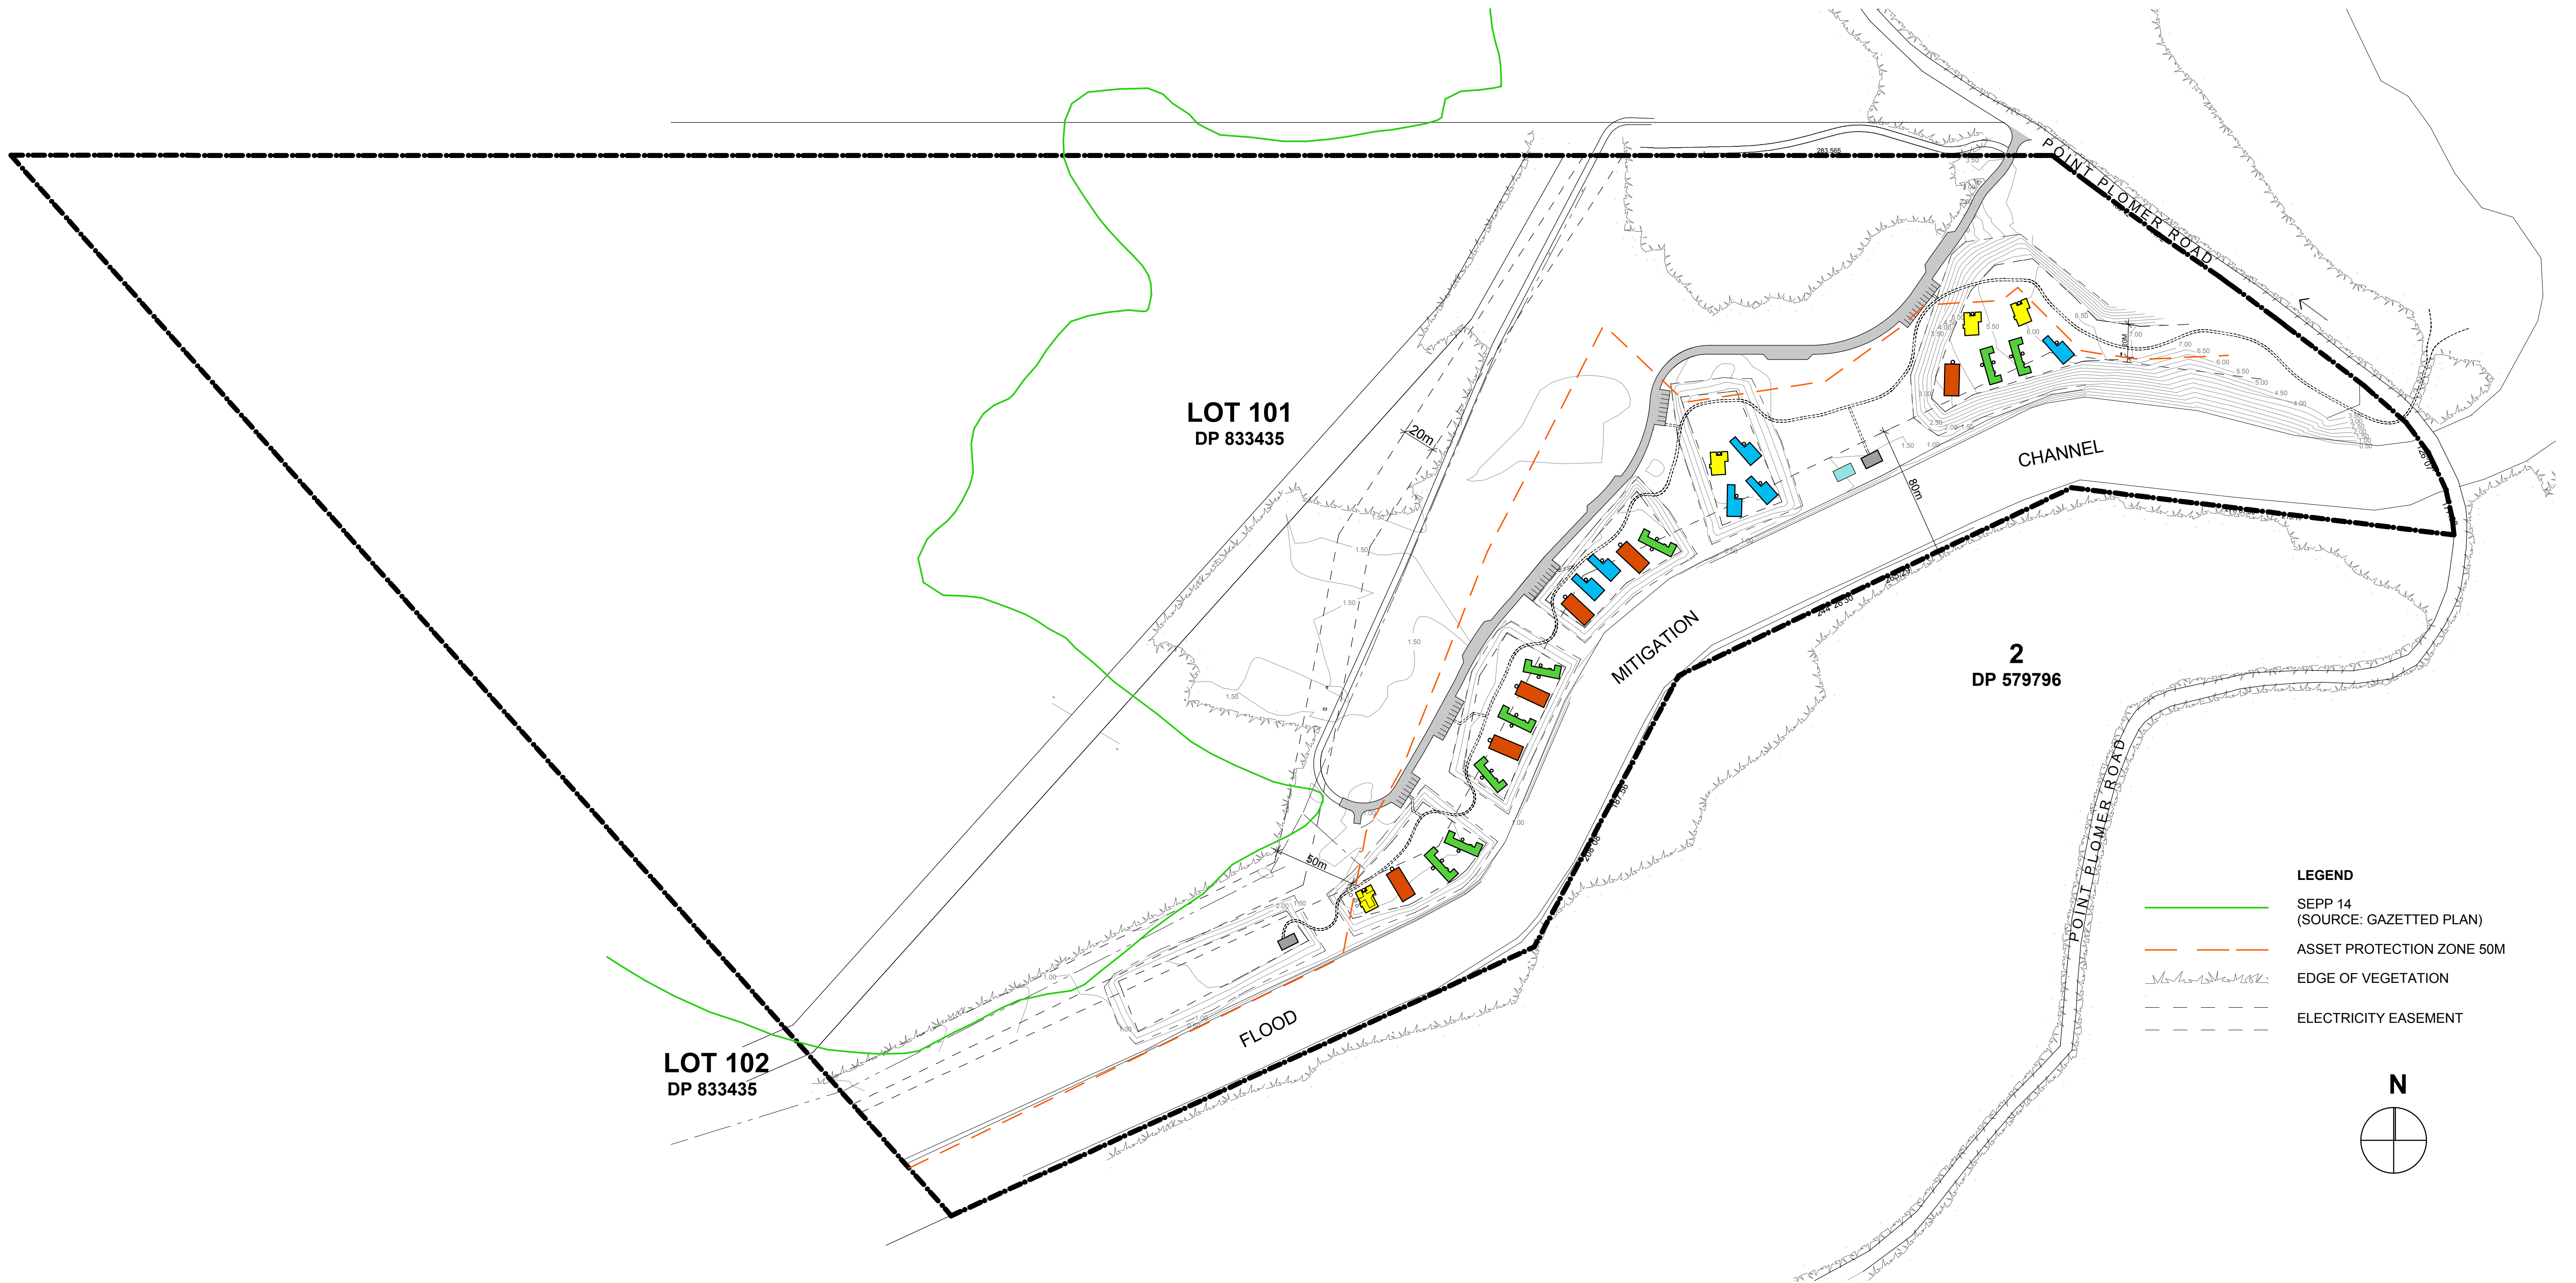

PRELIMINARY

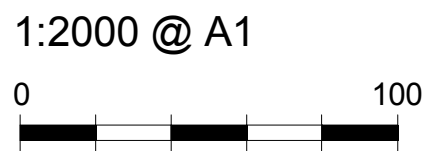

KING + CAMPBELL

ARCHITECT: CRAIG TEASDELL NSW ARCHITECTS REGISTRATION No.6952

1st Floor, Colonial Arcade  
25-27 Hay Street  
Port Macquarie NSW 2444  
PO Box 243  
Port Macquarie NSW 2444  
T: 02 6586 2555  
F: 02 6583 4064  
E: info@kingcampbell.com.au

| Rev | Date     | Description                                                |
|-----|----------|------------------------------------------------------------|
| A   | 25.09.07 | ISSUED FOR INFORMATION                                     |
| B   | 30.11.07 | ISSUED FOR CLIENT DISCUSSION                               |
| C   | 23.01.08 | ISSUED FOR INFORMATION                                     |
| D   | 30.01.08 | ISSUED FOR PRELIMINARY ENVIRONMENTAL ASSESSMENT SUBMISSION |

Scale AS SHOWN @ A1 Datum AHD  
CONTOURS AT 0.5 METRE INTERVALS

Caution: The stated scale of this drawing may have been altered by copying or other means. The scale should be verified prior to using the drawing to derive measurements.

© Copyright King & Campbell Pty Ltd

Project Number 14575  
Drawing Number 14575P\_Masterplan\_revD  
DA Number  
Drawn LV / KW  
Checked CT  
Date Created NOV 07

Drawing Title EXHIBIT 4: MASTER PLAN  
Project LOT 101 DP 833435 POINT PLOMER RD  
BIG HILL VIA CRESCENT HEAD  
Client THE BANKSIAS BIG HILL PTY LTD

Sheet 1003 Rev D