


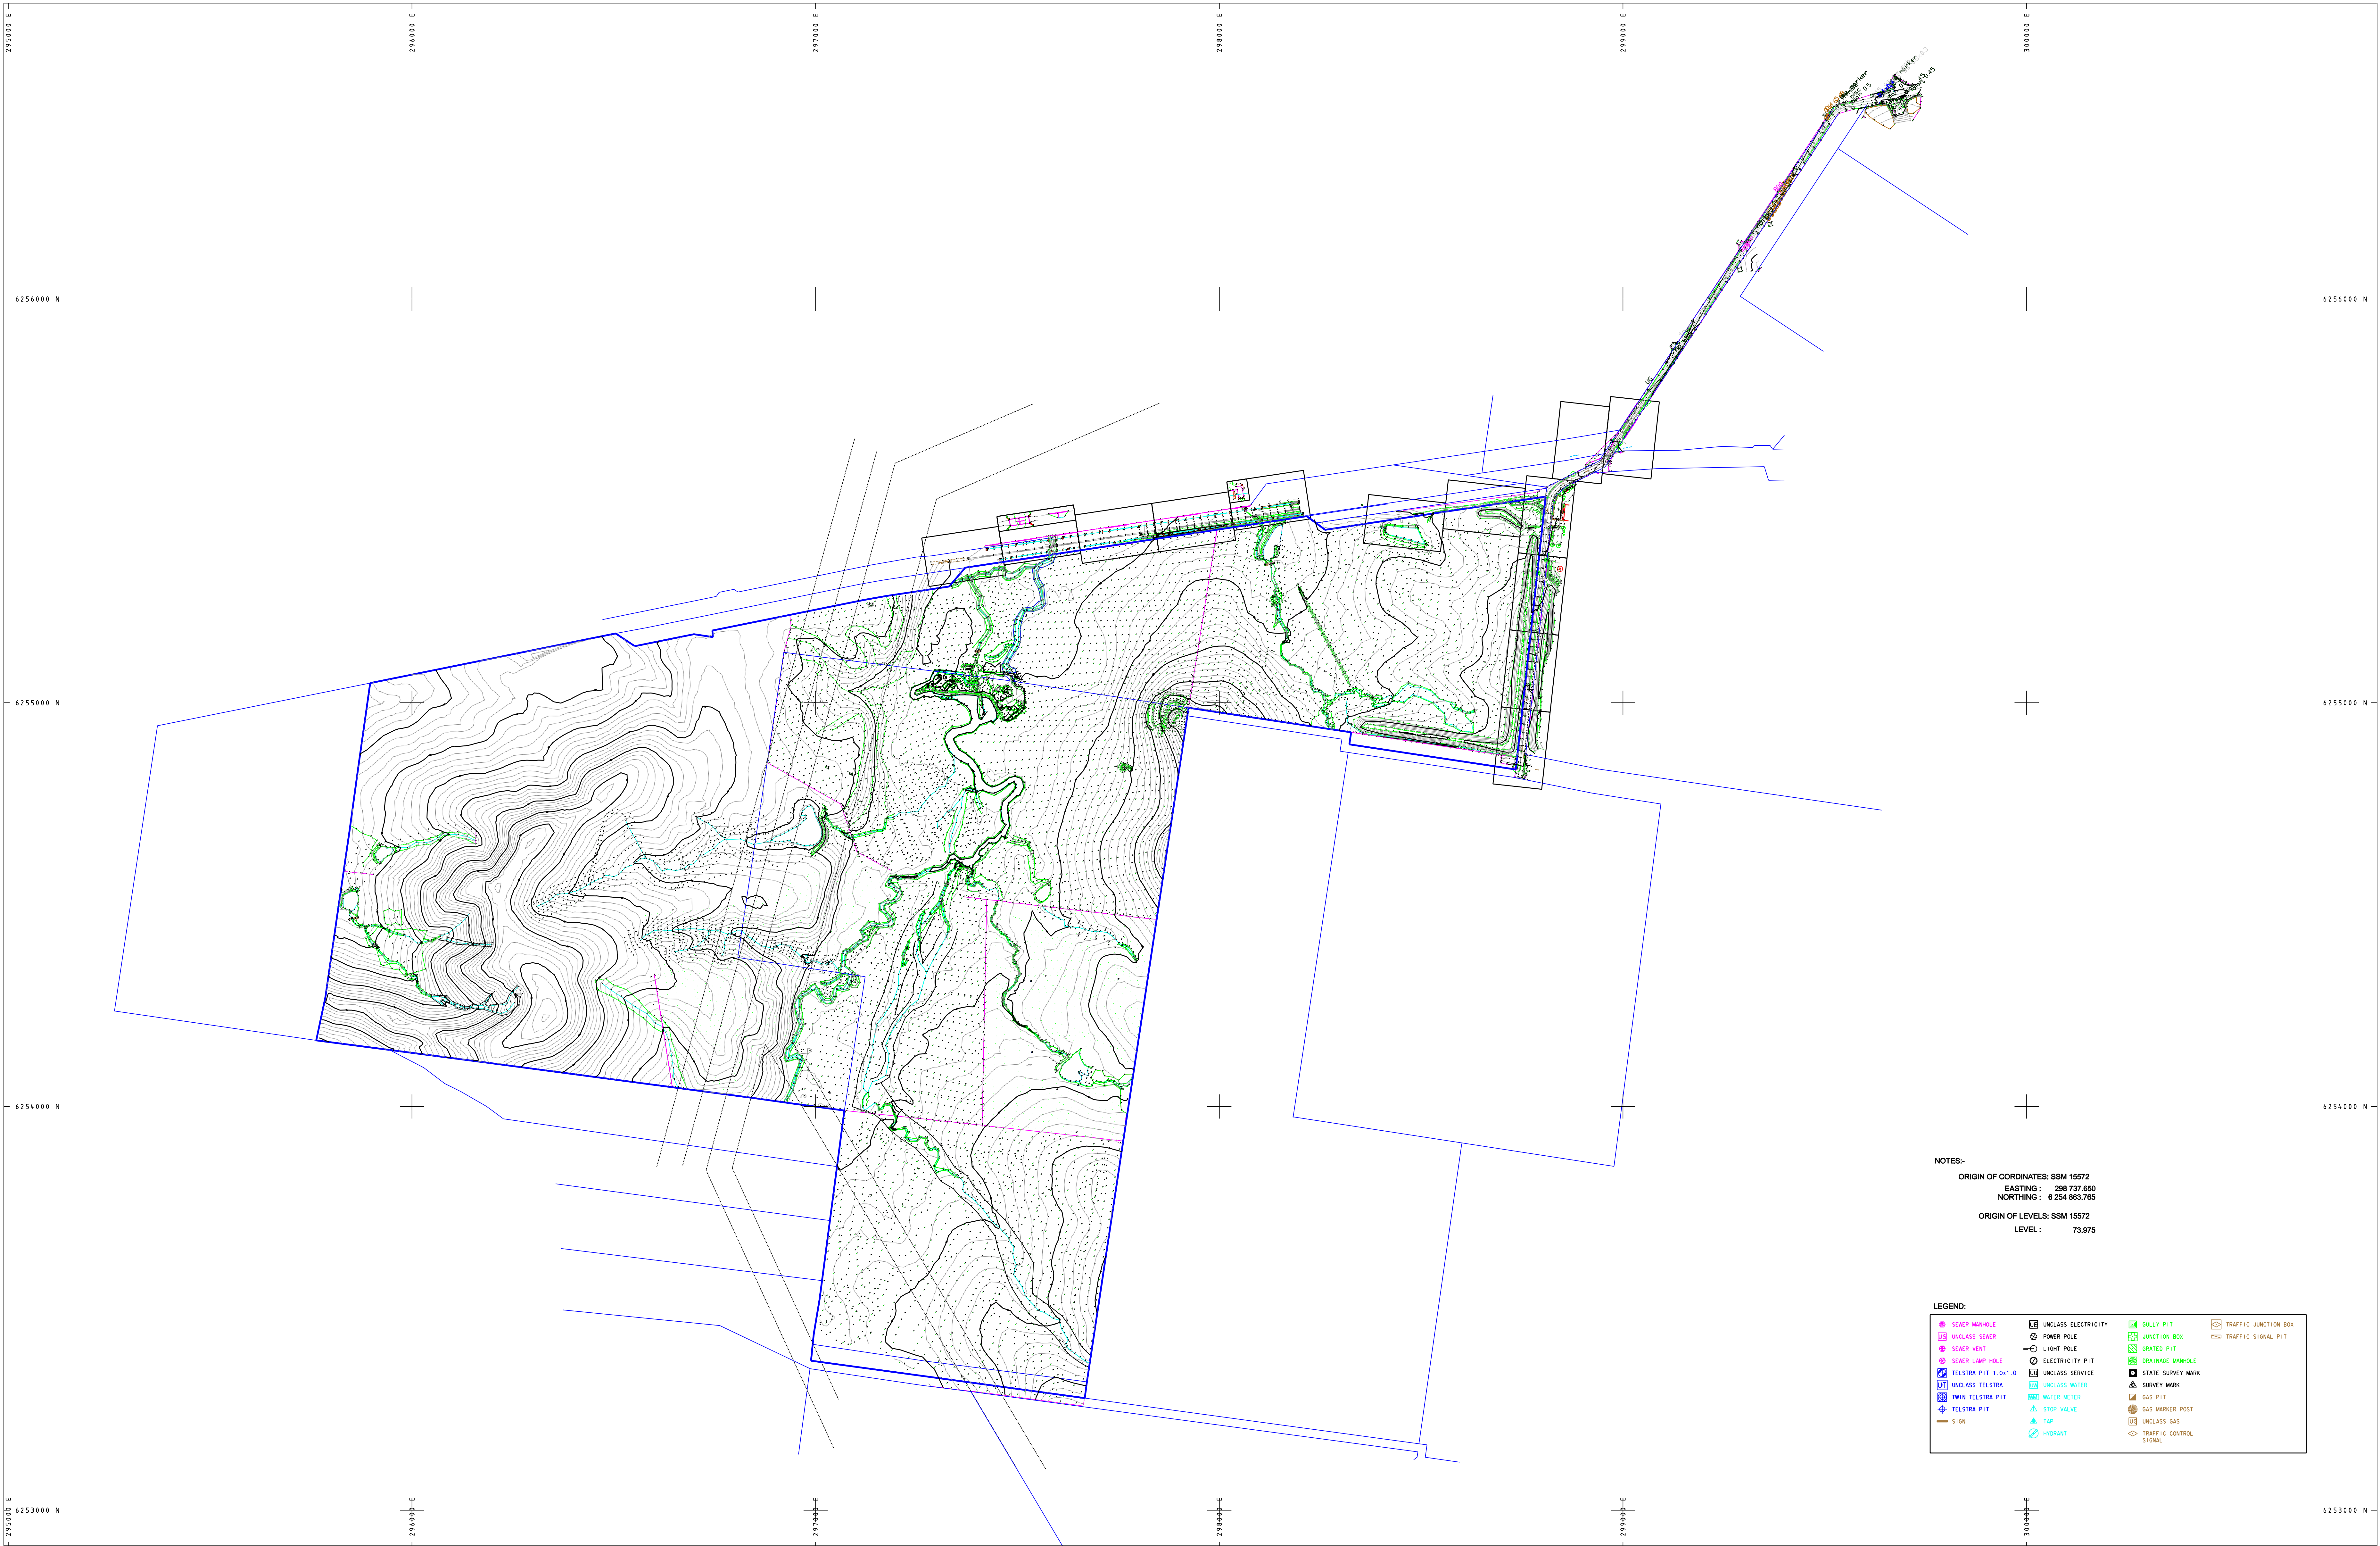

NOTES:-
ORIGIN OF COORDINATES: SSM 15572
EASTING : 298 737.850
NORTHING : 6 254 863.765
ORIGIN OF LEVELS: SSM 15572
LEVEL: 73.975

LEGEND:			
SEWER MANHOLE	UNCLASS ELECTRICITY	GULLY PIT	TRAFFIC JUNCTION BOX
UNCLASS SEWER	POWER POLE	JUNCTION BOX	TRAFFIC SIGNAL PIT
SEWER VENT	LIGHT POLE	GRATED PIT	
SEWER LAMP HOLE	ELECTRICITY PIT	DRAINAGE MANHOLE	
TELSTRA PIT 1.0x1.0	UNCLASS SERVICE	STATE SURVEY MARK	
UNCLASS TELSTRA	UNCLASS WATER	SURVEY MARK	
WIRIN TELSTRA PIT	WATER METER	GAS PIT	
TELSTRA PIT	STOP VALVE	GAS MARKER POST	
SIGN	TAP	UNCLASS GAS	
	HYDRANT	TRAFFIC CONTROL SIGNAL	



HARD & FORESTER
HARD & FORESTER
5/5 Freemantle Street
PO Box 175
Bentley 8128
0811116 1000
T: (02) 9559 4277
F: (02) 9559 3146
E: sales@hfordforester.com.au
W: www.hfordforester.com.au



Consulting Engineers
HARD & FORESTER Pty Ltd ABN 62 001 541 346

TITLE
Southpipe Existing Site Detail

Goodman
Oakdale Existing Site Detail
Horsley Park

SCALE : 1 : 6000 AT B1
DATE : 24th October 2007
DRG. NO : 111348005 rev 04