

DP1113281

Registered 18.6.2007

This is sheet 2 of my plan in 2 sheets dated 2ND MAY 2007

McGloston

Surveyor registered under Surveying Act, 2002

This is sheet 2 of my plan of 2 sheets covered by Subdivision Certificate No. 7576 of 30 MAY 2007


Flayless

Authorised Person/General Manager/Registered Certifier

For use where space is insufficient in any panel on Plan Form 2.

OFFICE USE ONLY

AREA ADDED IN OFFICE AT SURVEYORS REQUEST 14.6.07

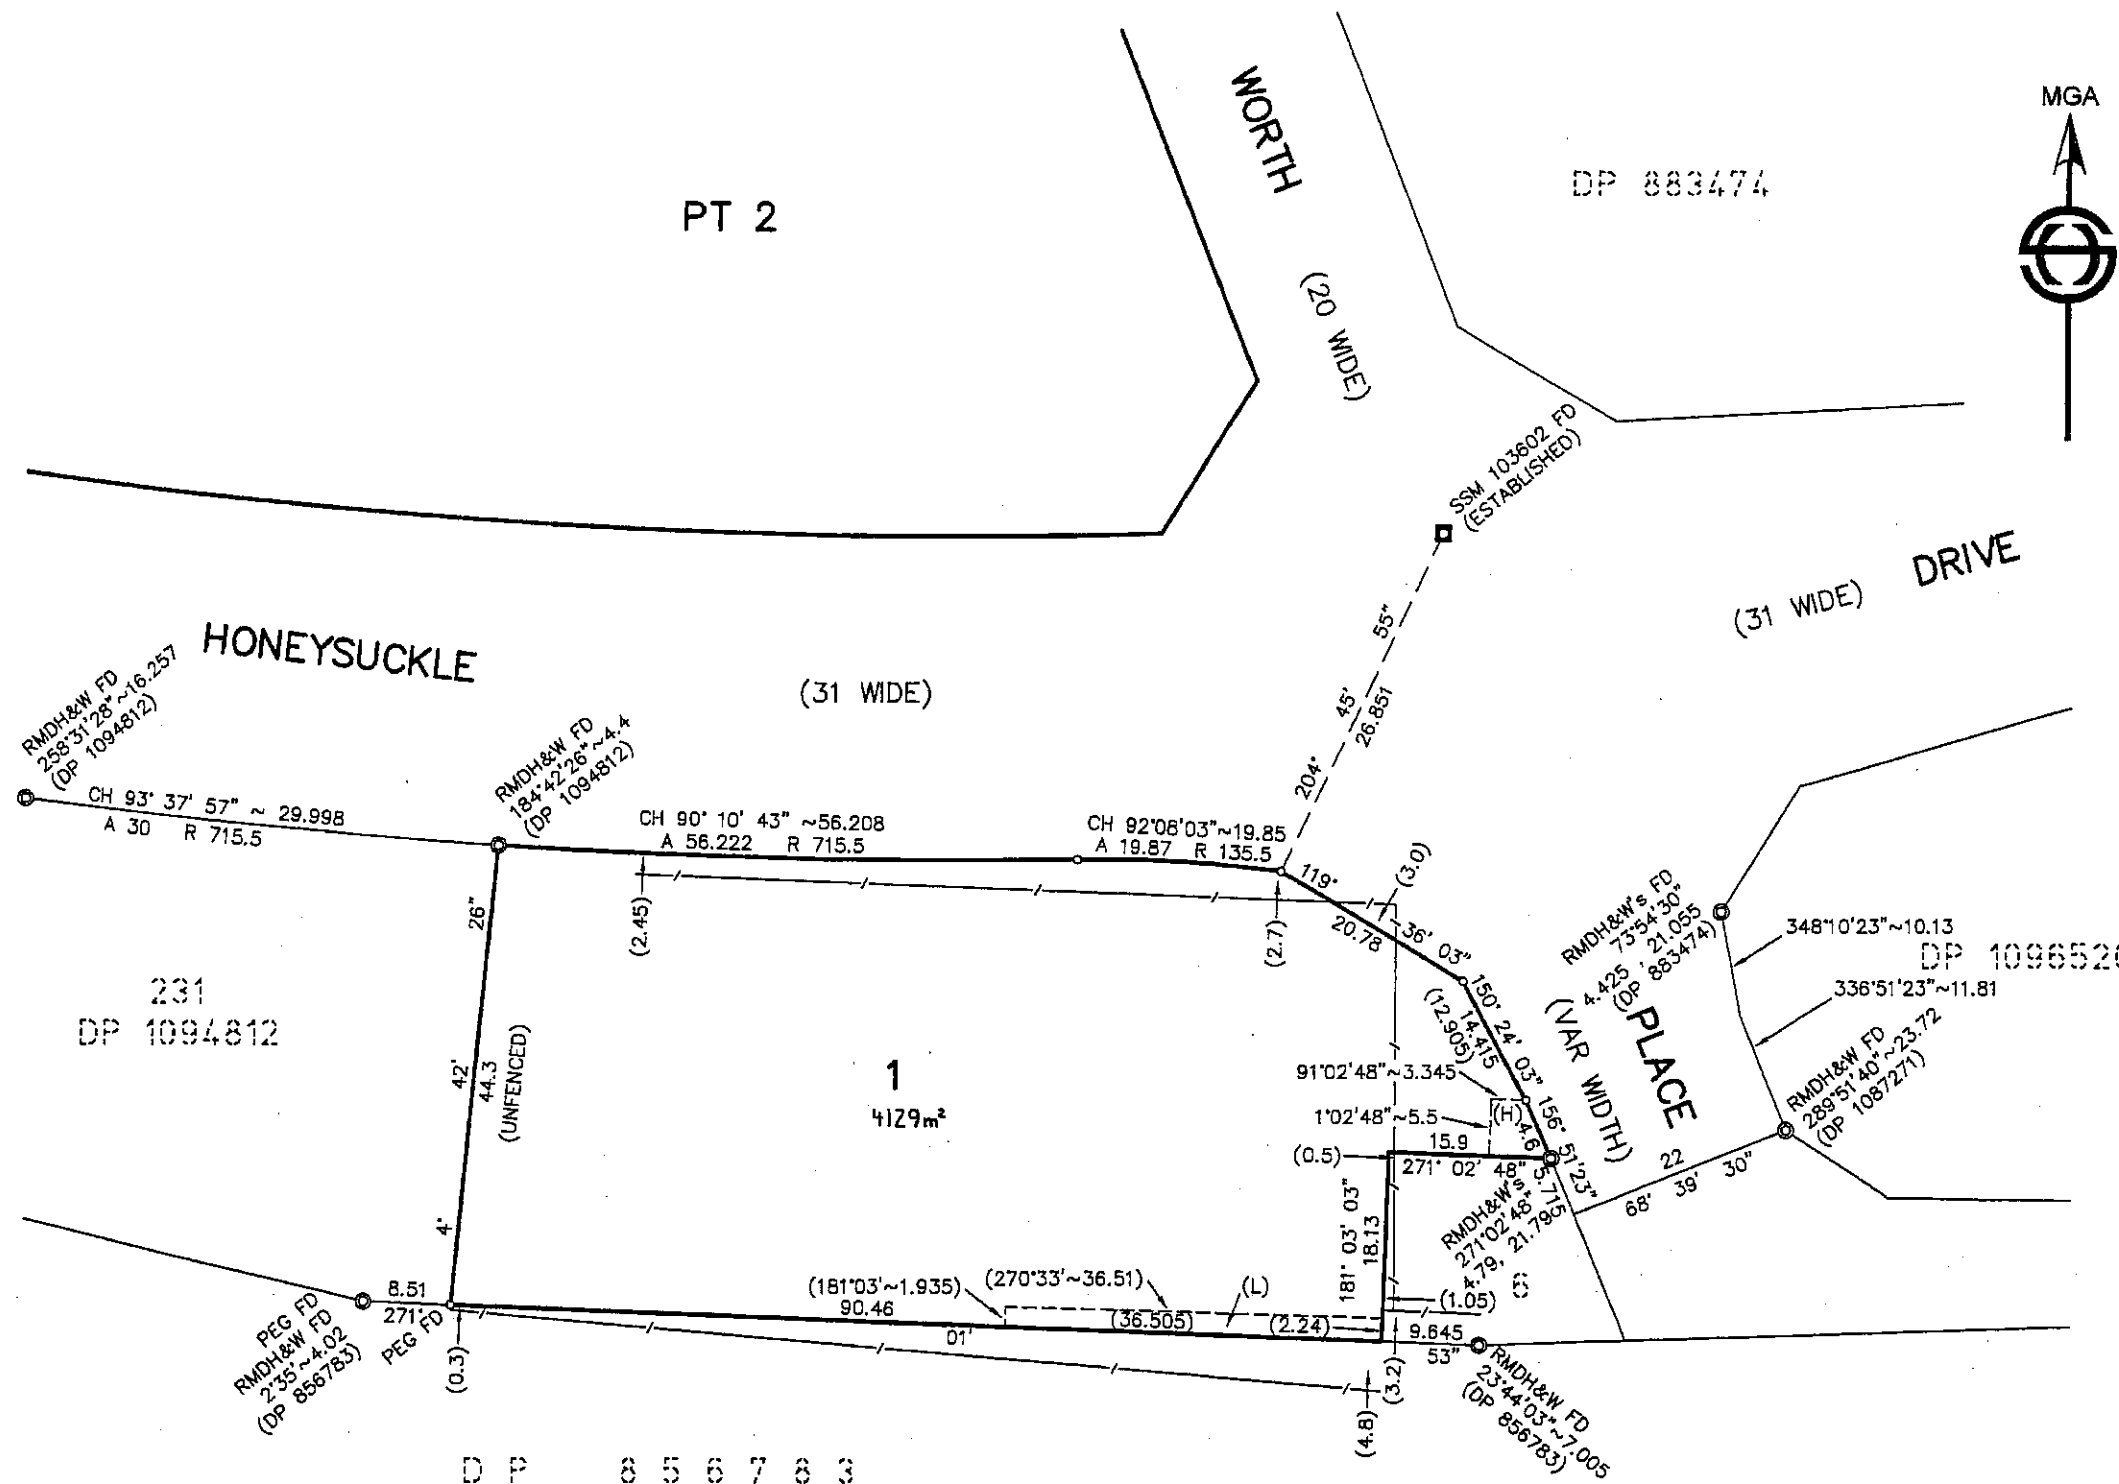

(H) - EASEMENT FOR ELECTRICITY SUBSTATION 5.5 WIDE & VARIABLE (VIDE DP 883474)
(L) - EASEMENT TO DRAIN WATER VARIABLE WIDTH

Reduction Ratio 1 : 500

Plan Drawing only to appear in this space

SURVEYOR'S REFERENCE : 23990