

# A3 ISSUED FOR CERTIFIER/COUNCIL APPROVAL

NOT TO BE USED FOR CONSTRUCTION UNLESS APPROPRIATELY  
STAMPED BY COUNCIL OR CERTIFIER



NSW GOVERNMENT  
Planning

Issued under the Environmental Planning and Assessment Act 1979


Approved Section 75W Modification Application

No. 3 granted on the 18/12/14


in respect to MP 07-0140

Signed: *Alwahan*

Sheet No. 1 of 2

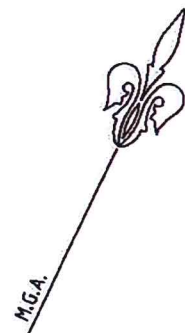

101  
DP 635129

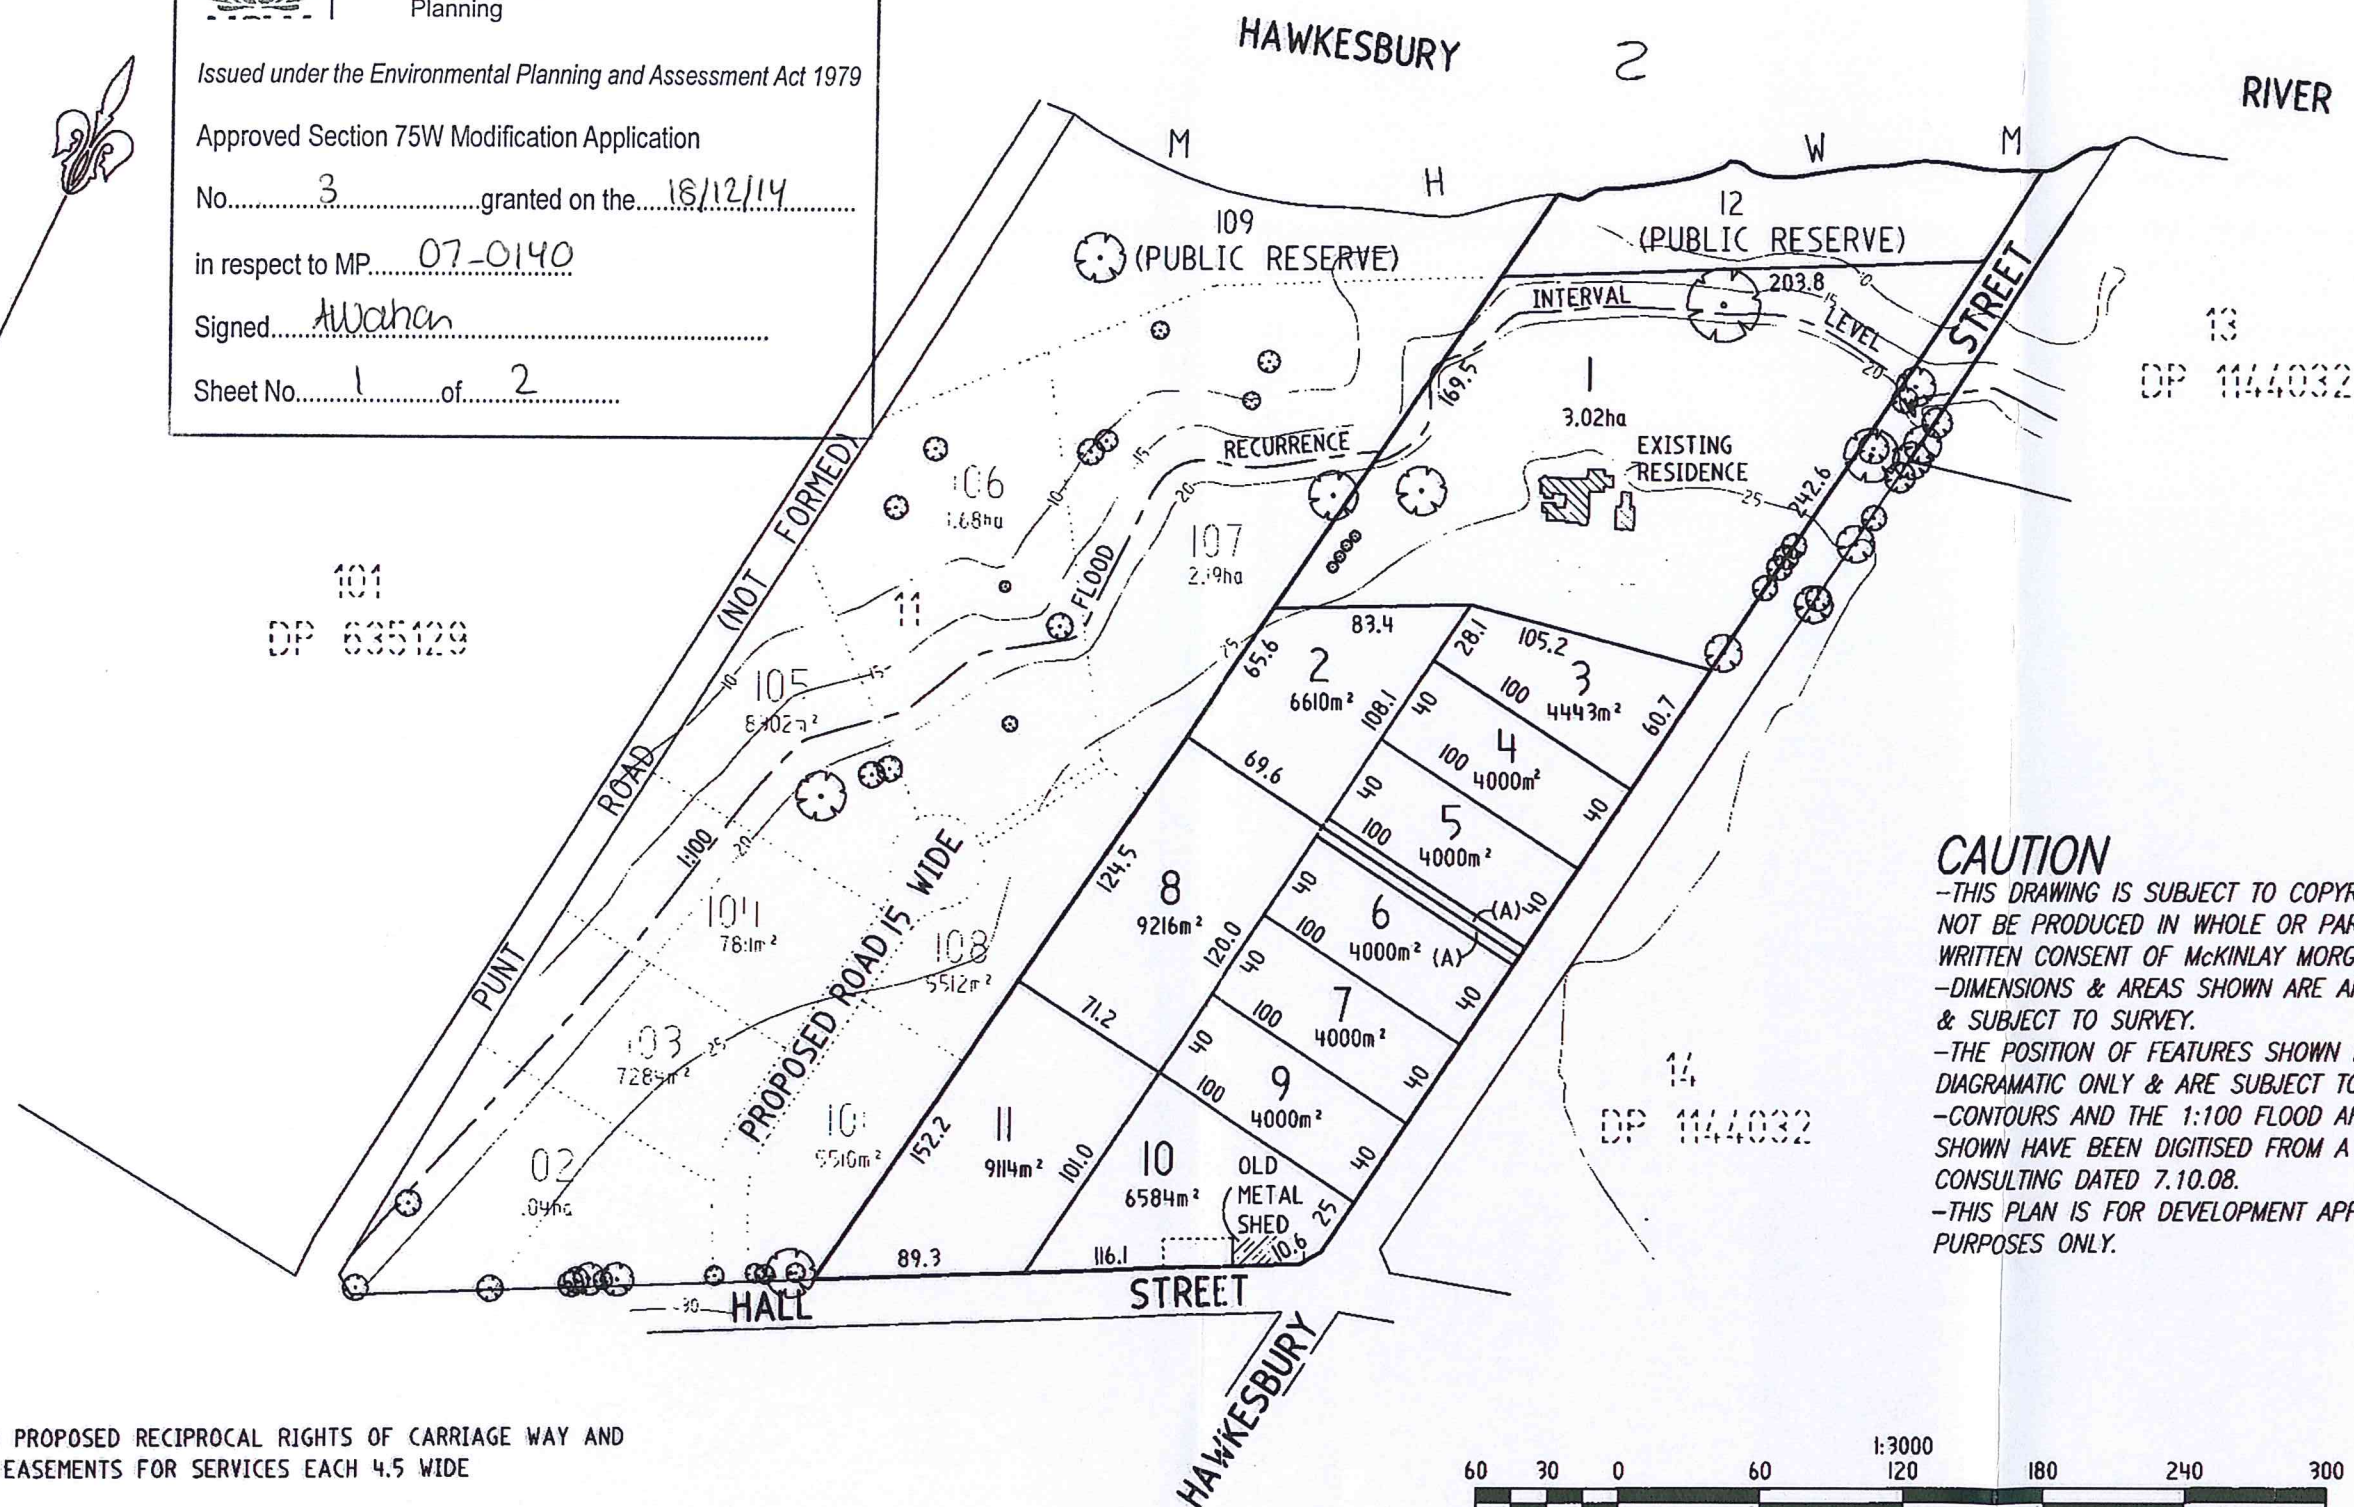


## CAUTION

-THIS DRAWING IS SUBJECT TO COPYRIGHT. IT MUST NOT BE PRODUCED IN WHOLE OR PART WITHOUT PRIOR WRITTEN CONSENT OF MCKINLAY MORGAN & ASSOCIATES.  
-DIMENSIONS & AREAS SHOWN ARE APPROXIMATE ONLY & SUBJECT TO SURVEY.  
-THE POSITION OF FEATURES SHOWN MAY BE DIAGRAMATIC ONLY & ARE SUBJECT TO SURVEY.  
-CONTOURS AND THE 1:100 FLOOD ARI CONTOUR SHOWN HAVE BEEN DIGITISED FROM A PLAN BY BROWN CONSULTING DATED 7.10.08.  
-THIS PLAN IS FOR DEVELOPMENT APPLICATION PURPOSES ONLY.

(A) PROPOSED RECIPROCAL RIGHTS OF CARRIAGE WAY AND EASEMENTS FOR SERVICES EACH 4.5 WIDE

LOT LAYOUT OVER ADJOINING PROPERTY (LOTS 101-109) IS INDICATIVE ONLY TO SHOW POTENTIAL

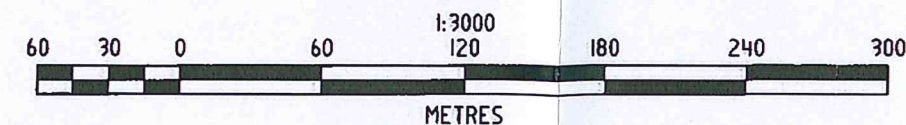

DIAL 1100  
BEFORE YOU DIG

F	E	D	C	B	A
21-11-11	18/11/2011	18/11/2011	18/11/2011	18/11/2011	18/11/2011
DESIGN BY	AE	SURVEY BY	-	CALCS BY	AE
DRAWN BY	SR/GD	CHECKED BY			
REVISION					

**MCKINLAY MORGAN & ASSOCIATES Pty Ltd.**  
 122 Macquarie Street, Windsor NSW 2756  
 Phone: 4577 6011  
 Fax: 4577 6910  
 Email: [mail@mckinlaymorgan.com.au](mailto:mail@mckinlaymorgan.com.au)  
 www.mckinlaymorgan.com.au

DATE 18/11/2011	CLIENT NAME FALSON & ASSOC.
FILE No. 88248/12	LOCALITY PITT TOWN
COUNCIL REF	LGA HAWKESBURY
	PLAN No. 88248-DA-2
	C.FILE: 8824812DA2-B.DWG
PLAN OF PROPOSED SUBDIVISION OF LOT 12, DP 1021340 AT PITT TOWN	
SHEET No. 1 OF 1 SHEETS	