


DATE PLOTTED: 16 June 2016 3:18 PM BY: LACHLAN NICHOLS

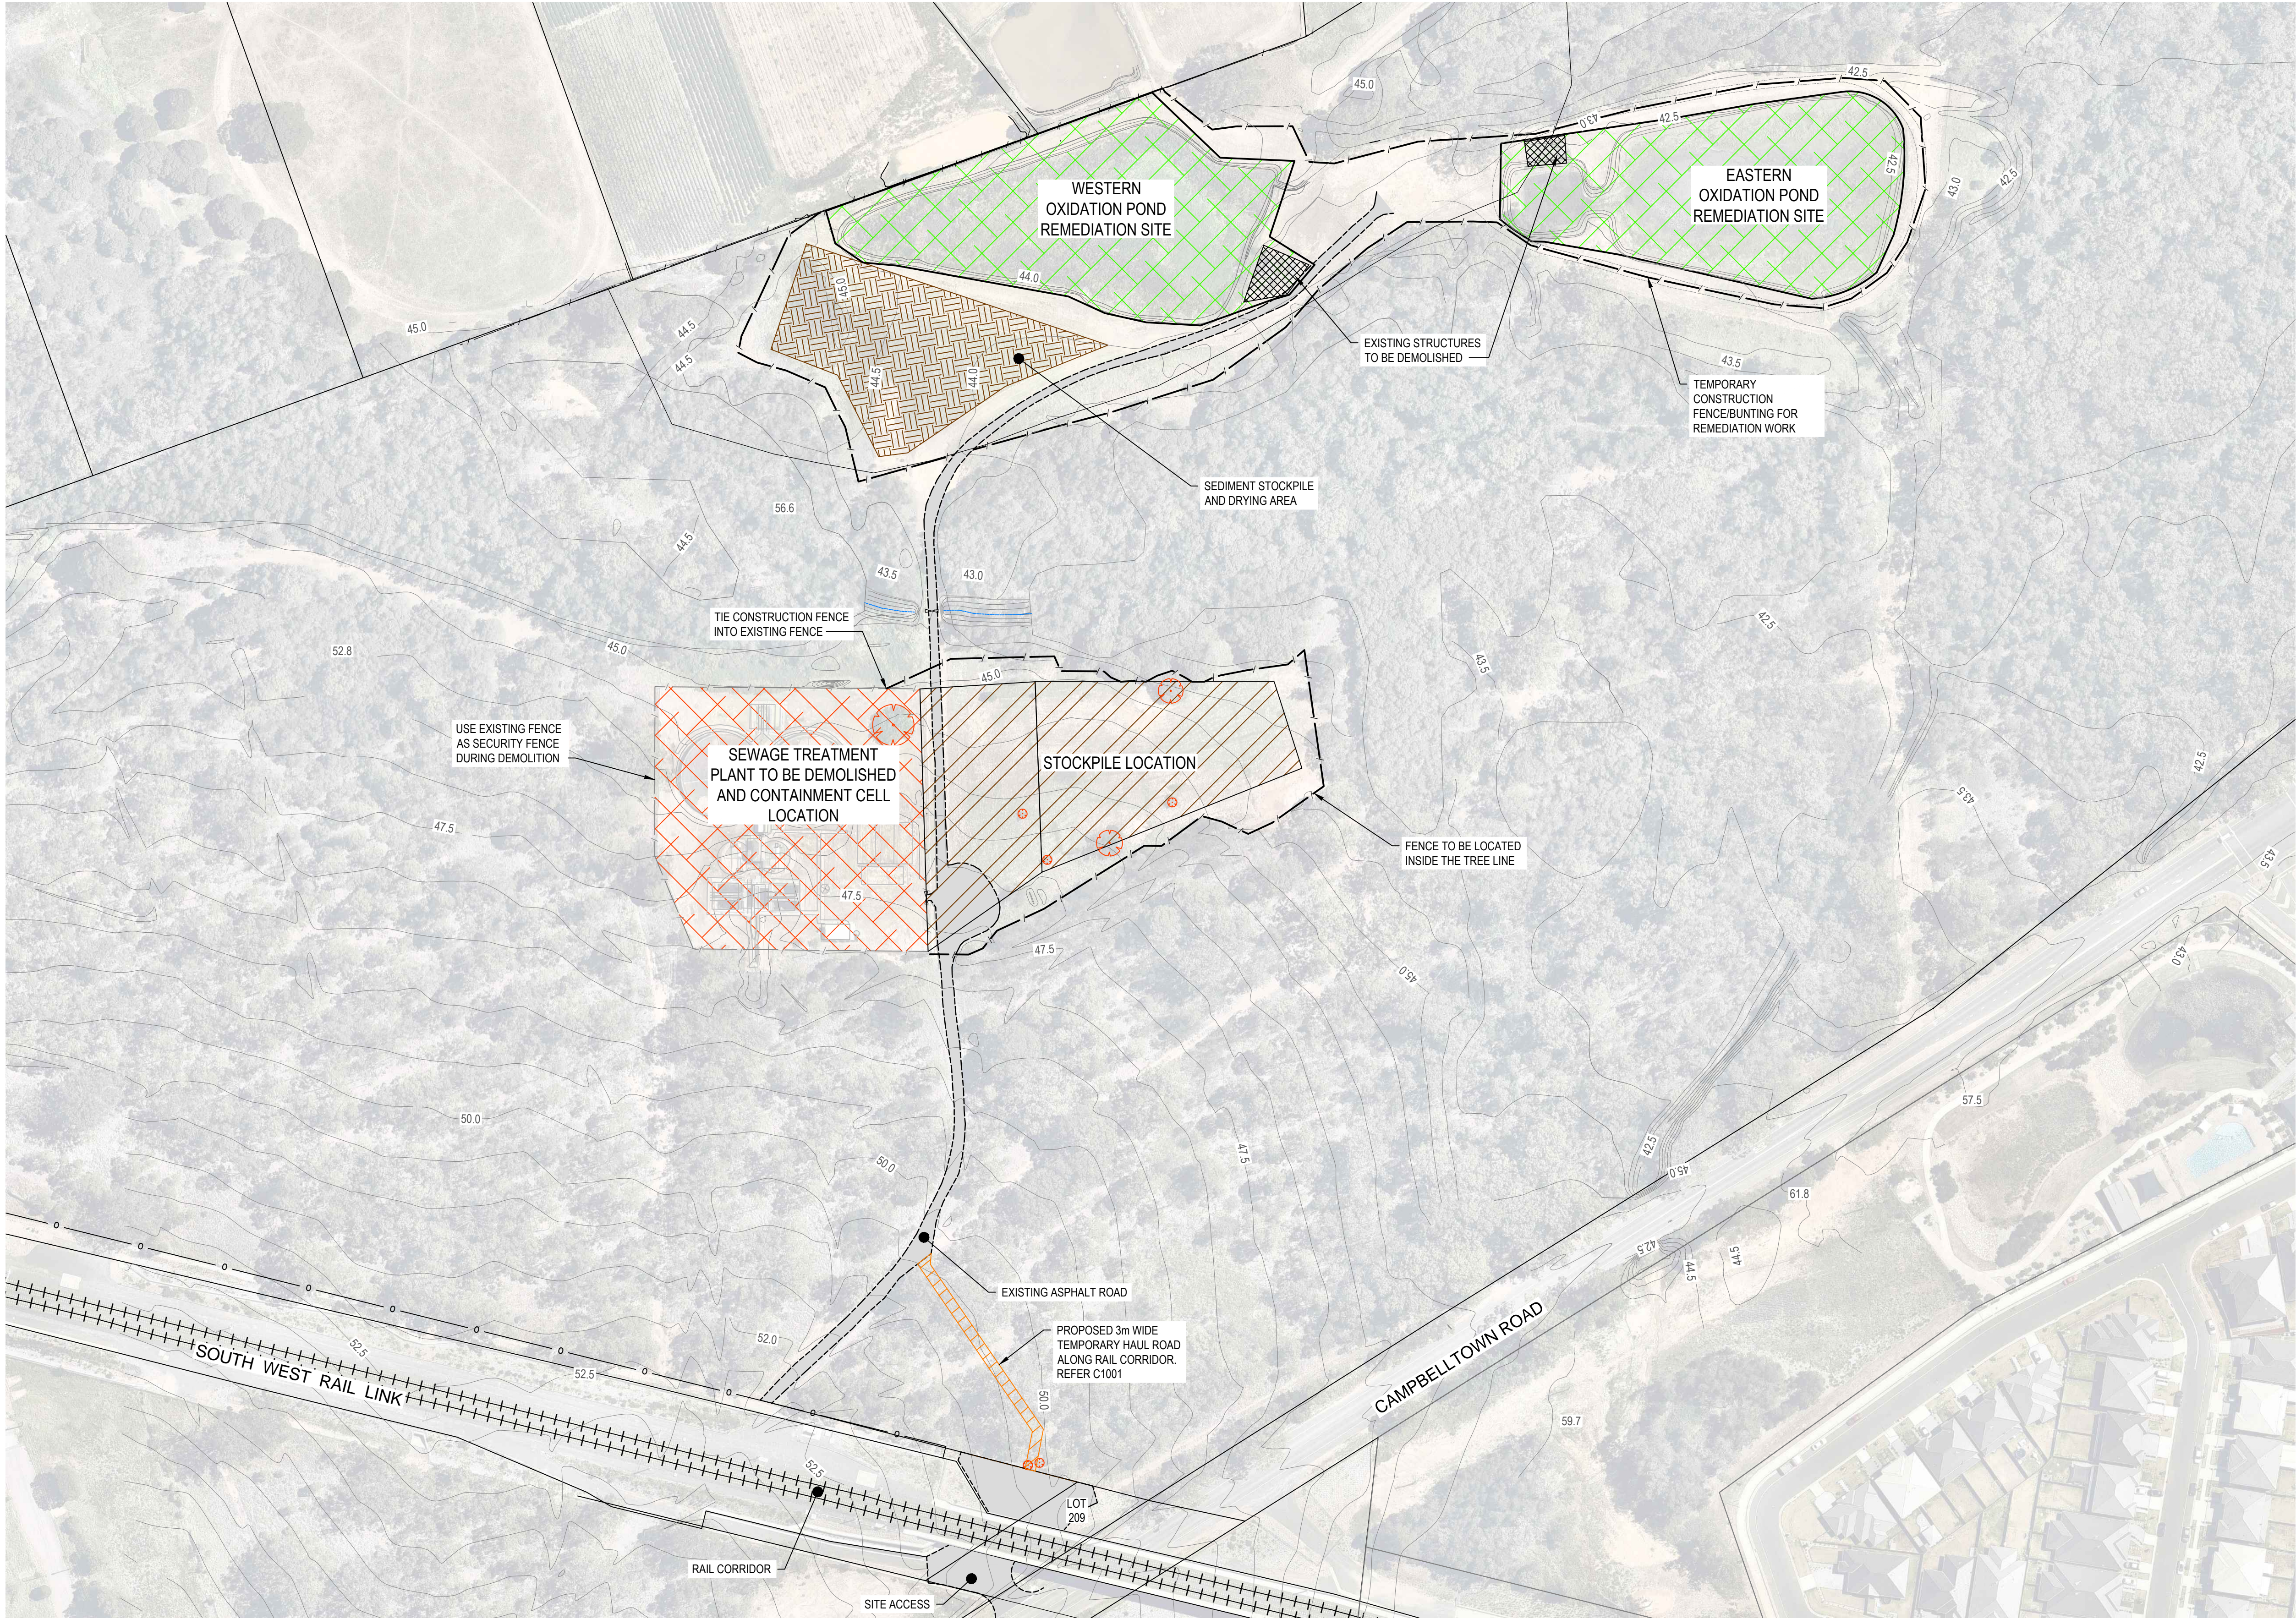

STP DEMOLITION AND OXIDATION
POND REMEDIATION PLAN
SCALE 1:1000

NOTE:
FINAL LOCATION OF TEMPORARY HAUL ROAD TO BE DETERMINED ON SITE TO PROTECT TREES

PERIMETER FENCING WILL SIT ALONG THE TREE LINE, AND IN AREAS BE UNDERNEATH THE TREE CANOPY. TREE PROTECTION WILL BE IMPLEMENTED WHERE REQUIRED

LEGEND

- 50.0 ——— EXISTING SURFACE CONTOURS
- + + + + + RAILWAY LINE
- o ——— RAILWAY CORRIDOR FENCE LINE
- — — EXISTING CREEK
- — — EXISTING SECURITY FENCE
- — — PROPOSED SECURITY FENCE
- [Green cross-hatch] OXIDATION POND REMEDIATION SITE
- [Orange cross-hatch] STP DEMOLITION AND PROPOSED CONTAMINATION SITE
- [Orange diagonal lines] STOCKPILE LOCATION
- [Brown cross-hatch] SEDIMENT STOCKPILE AND DRYING AREA
- [Grey dashed] EXISTING HAUL ROAD
- [Orange diagonal lines] PROPOSED HAUL ROAD
- [Black cross-hatch] EXISTING STRUCTURES TO BE DEMOLISHED
- [Red circle with cross] EXISTING TREE TO BE REMOVED

0 20 40 60 80 100m
SCALE 1:1000 (A1), 1:2000 (A3)

XREF's base orthophoto
CAD File: U:\FY13\NA82013055 Edmondson Park Stage 04 - STP Drafting\Drawings\Build\NA82013055-C2002.dwg

C	16/06/2016	PLAN ISSUED FOR INFORMATION	LJN	CAW	BSE
B	15/06/2016	PLAN ISSUED FOR INFORMATION	CAW	BSE	
A	2/04/2016	PLAN ISSUED FOR INFORMATION	SCA	CAW	BSE
Rev.	Date	Description	Des.	Verif.	Appd.

© Cardno Limited All Rights Reserved.
This document is produced by Cardno Limited solely for the benefit of and use by the client in accordance with the terms of the retainer. Cardno Limited does not and shall not assume any responsibility or liability whatsoever to any third party arising out of any use or reliance by third party on the content of this document.

Cardno
Shaping the Future
Cardno (NSW/ACT) Pty Ltd | ABN 95 001 145 035
Level 1, 47 Burrell Street
Wollongong NSW 2500
Tel: 02 4228 4133 Fax: 02 4228 6811
Web: www.cardno.com.au

Drawn	SCA	Date	2/05/2016	Client	URBAN GROWTH NSW
Checked	JMW	Date	2/05/2016	Project	EDMONDSON PARK STP REMEDIATION
Designed	CAW	Date	2/05/2016		
Verified	BSE	Date	2/05/2016	Title	STP WORKS PLAN
Approved					

Status	FOR INFORMATION ONLY		
NOT TO BE USED FOR CONSTRUCTION PURPOSES			
DATUM	Scale	Size	
AHD	1:500	A1	
Drawing Number			Revision
NA82013055-04-C2002			C