




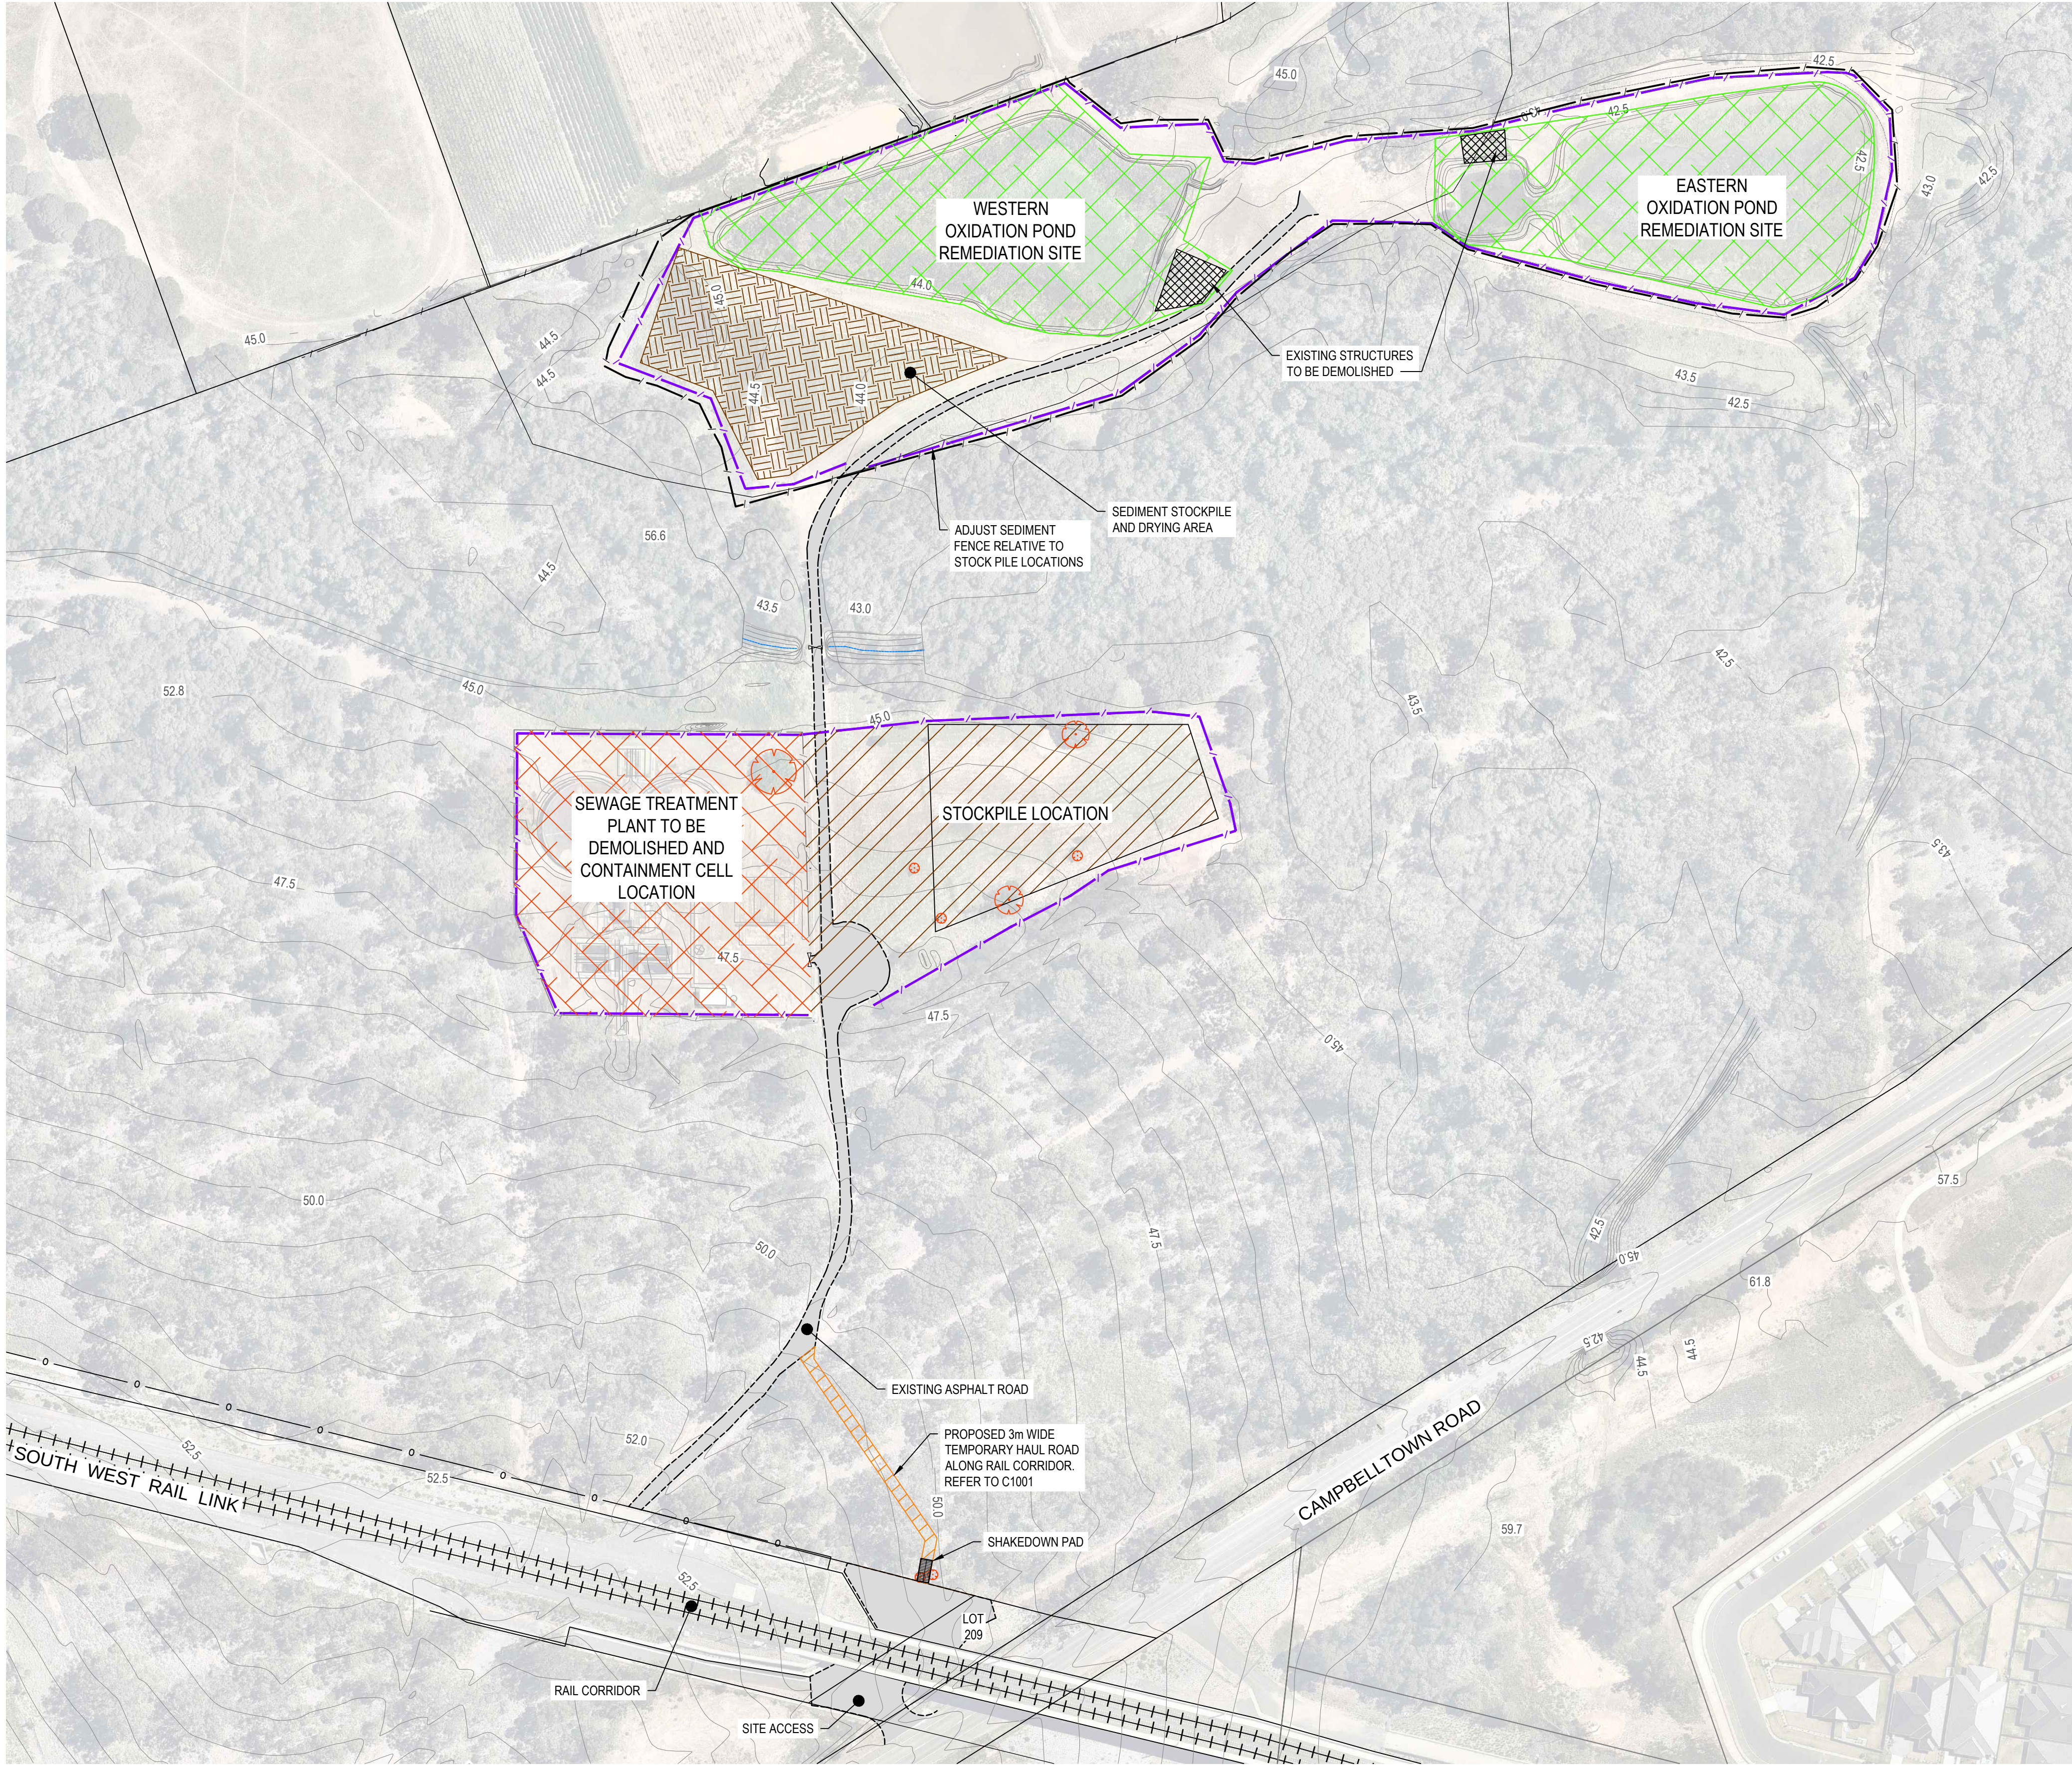

SOIL AND WATER MANAGEMENT PLAN
SCALE 1:1000

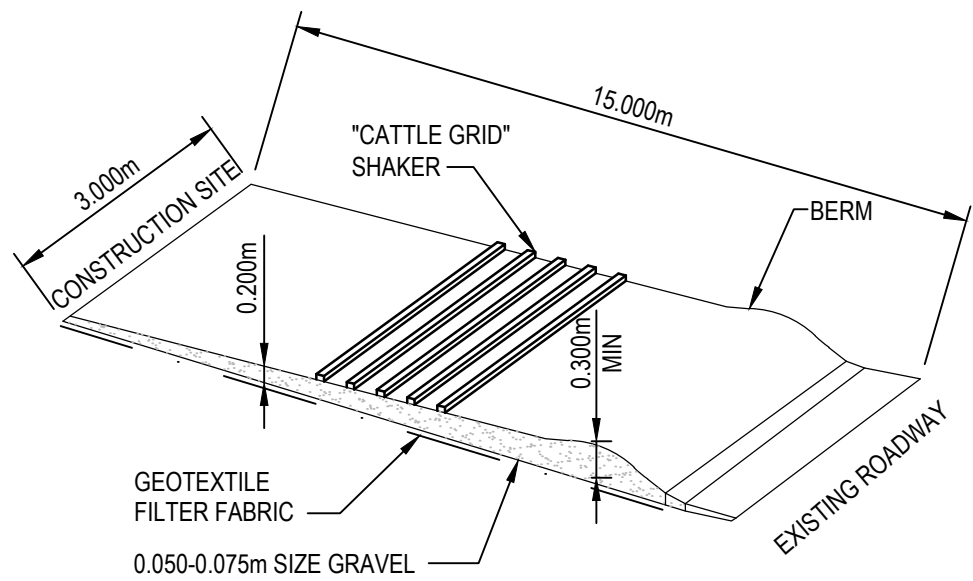

SHAKE DOWN PAD
SCALE: N.T.S.

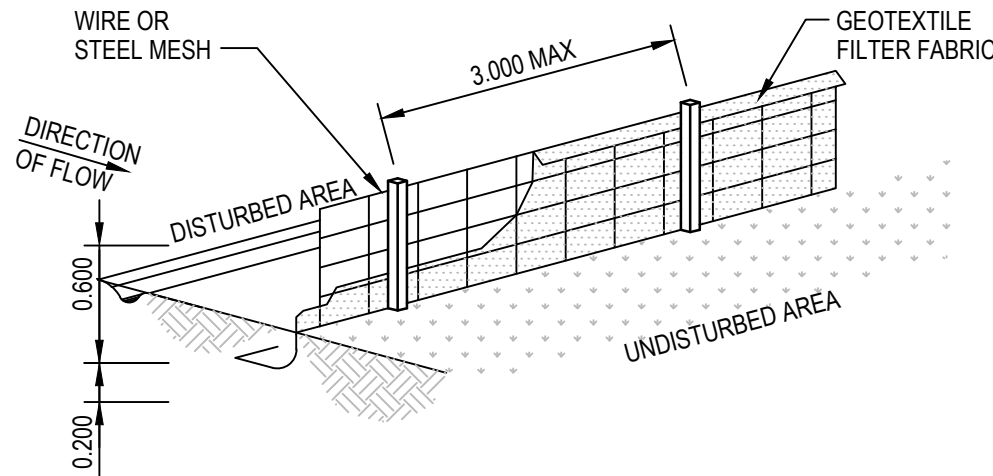

SEDIMENT FENCE
SCALE: N.T.S.

LEGEND

- 50.0 EXISTING SURFACE CONTOURS
- RAILWAY LINE
- RAILWAY CORRIDOR FENCE LINE
- EXISTING CREEK
- EXISTING SECURITY FENCE
- PROPOSED SECURITY FENCE
- SEDIMENT FENCE
- SHAKE DOWN PAD
- OXIDATION POND REMEDIATION
- STP DEMOLITION AND CONTAINMENT CELL
- SEDIMENT STOCKPILE AND DRYING AREAS
- EXISTING HAUL ROAD
- PROPOSED HAUL ROAD
- EXISTING TREE TO BE REMOVED
- EXISTING STRUCTURES TO BE DEMOLISHED
- STOCKPILE LOCATION

0 20 40 60 80 100m
SCALE 1:1000 (A1), 1:2000 (A3)

Rev.	Date	Description	Des.	Verif.	Appd.
5	16/06/2016	PLAN ISSUED FOR INFORMATION	LJN	CAW	BSE
4	15/06/2016	PLAN ISSUED FOR INFORMATION	CAW	BSE	
3	25/06/2015	PLAN ISSUED FOR INFORMATION	CAW	BSE	
2	24/06/2015	MINOR AMENDMENTS MADE TO HAUL ROAD	CAW	BSE	
A	4/06/2015	PLAN ISSUED FOR INFORMATION	CAW	BSE	

© Cardno Limited All Rights Reserved.
This document is produced by Cardno Limited solely for the benefit of and use by the client in accordance with the terms of the retainer. Cardno Limited does not and shall not assume any responsibility or liability whatsoever to any third party arising out of any use or reliance by third party on the content of this document.

Cardno
Shaping the Future
Cardno (NSW/ACT) Pty Ltd | ABN 95 001 145 035
Level 1, 47 Burrell Street
Wollongong NSW 2500
Tel: 02 4228 4133 Fax: 02 4228 6811
Web: www.cardno.com.au

Drawn ZJP	Date 12/05/2015	Client URBAN GROWTH NSW
Checked JMW	Date 21/05/2015	Project EDMONDSON PARK STP REMEDIATION
Designed CAW	Date 12/05/2015	Title SOIL AND WATER MANAGEMENT PLAN
Verified BSE	Date 12/05/2015	
Approved		

Status FOR INFORMATION ONLY	
DATUM AHD	Scale 1:1000
Drawing Number NA82013055-04-C1003	Size A1
Revision 5	