


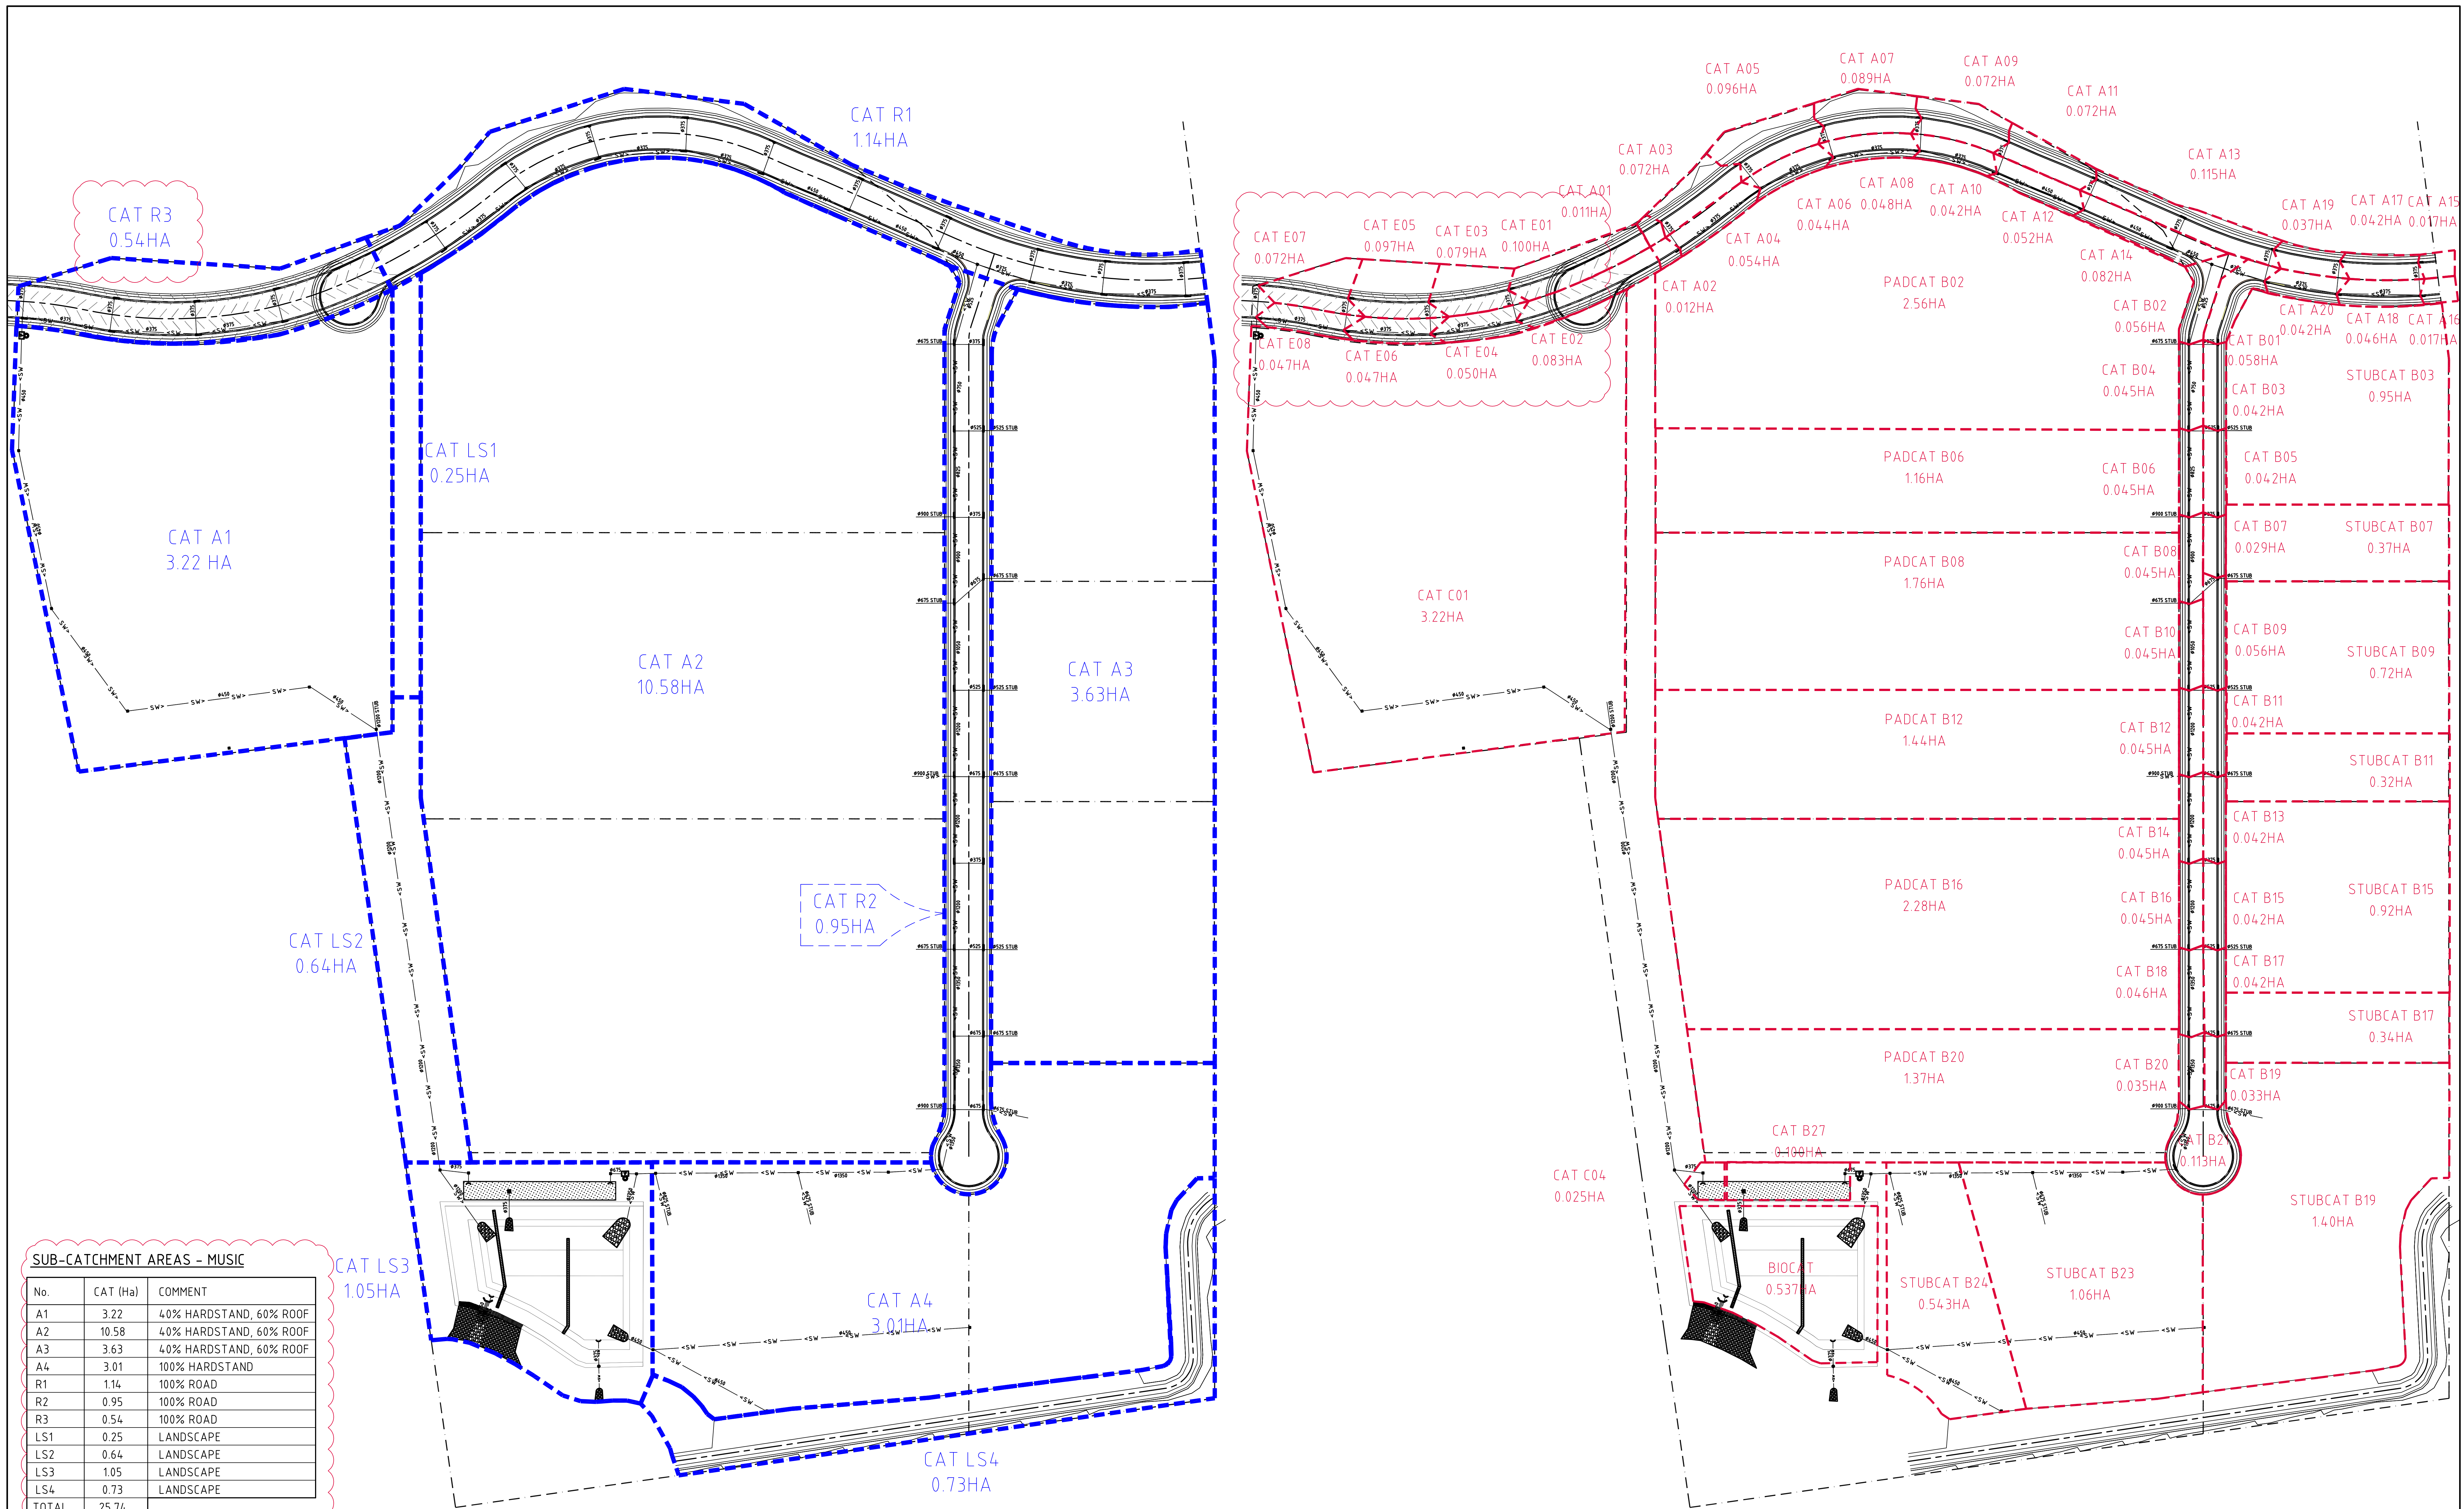

SUB-CATCHMENT AREAS - MUSIC		
No.	CAT (Ha)	COMMENT
A1	3.22	40% HARDSTAND, 60% ROOF
A2	10.58	40% HARDSTAND, 60% ROOF
A3	3.63	40% HARDSTAND, 60% ROOF
A4	3.01	100% HARDSTAND
R1	1.14	100% ROAD
R2	0.95	100% ROAD
R3	0.54	100% ROAD
LS1	0.25	LANDSCAPE
LS2	0.64	LANDSCAPE
LS3	1.05	LANDSCAPE
LS4	0.73	LANDSCAPE
TOTAL	25.74	

STORMWATER 'MUSIC' CATCHMENT PLAN
SCALE 1:1000

STORMWATER 'DRAINS' CATCHMENT PLAN
SCALE 1:1000

FOR DEVELOPMENT APPLICATION

10m 0 10 20 30 40 50 60 70 80 90 100m
SCALE 1:1000 AT A0 SIZE SHEET