

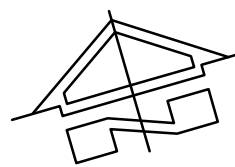


BREAKLINE - REFER TO DRAWING C010726.13-DA31 FOR CONTINUATION

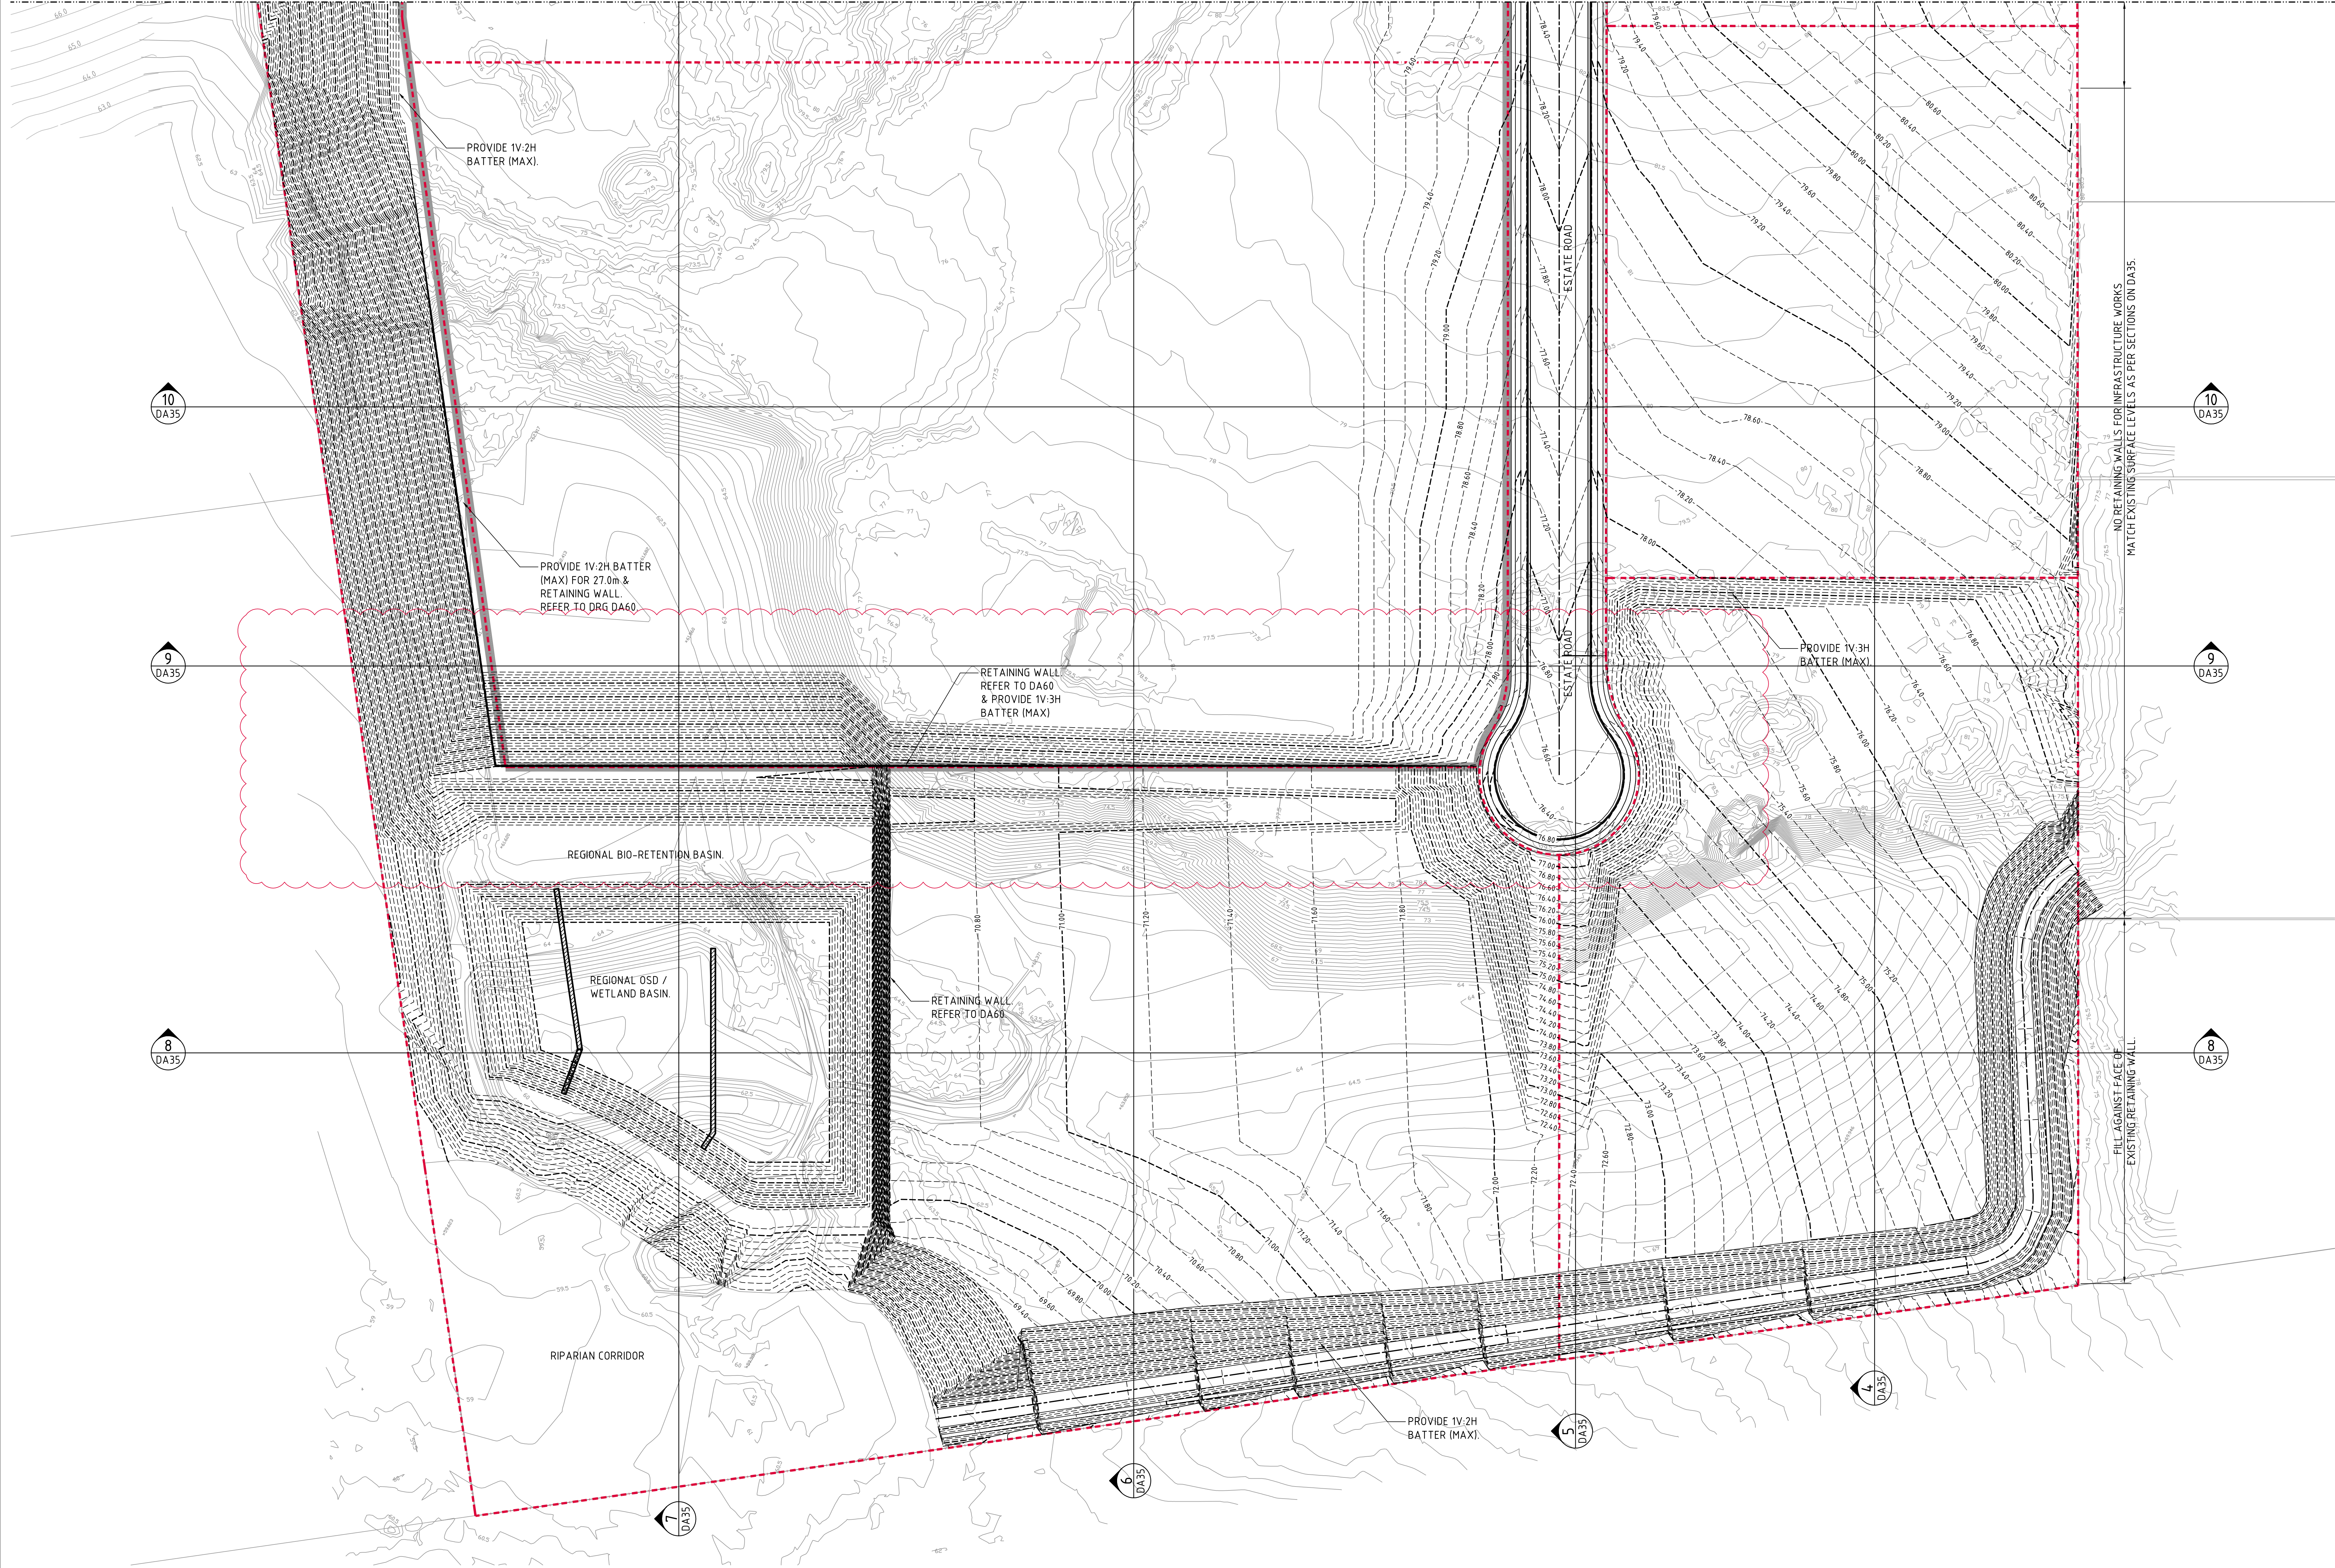

BULK EARTHWORKS PLAN - SHEET 2
SCALE 1:500

FOR DEVELOPMENT APPLICATION

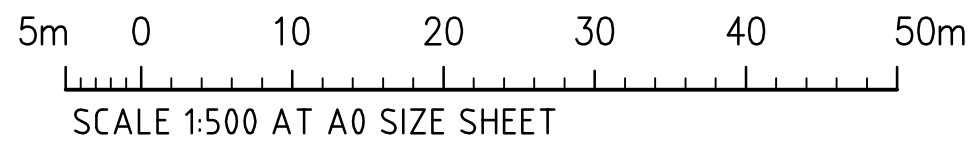

REVISED AS CLOUDED FOR INT B'DY			PROJECT			CLIENT			ARCHITECT		
ISSUED FOR DEVELOPMENT APPLICATION			PROPOSED INDUSTRIAL DEVELOPMENT			FRASERS PROPERTY			HANSON LAND		
ISSUED FOR INFORMATION			HANSON LAND			EASTERN CREEK			EASTERN CREEK		
AMENDMENTS			DESIGNED			DRAWN			CHECKED		
			DATE			DATE			DATE		
			ISSUE			ISSUE			ISSUE		
			AMENDMENTS			AMENDMENTS			AMENDMENTS		
			DATE			DATE			DATE		
			ISSUE			ISSUE			ISSUE		
			AMENDMENTS			AMENDMENTS			AMENDMENTS		
			DATE			DATE			DATE		
			ISSUE			ISSUE			ISSUE		

PROJECT			CLIENT		
PROPOSED INDUSTRIAL DEVELOPMENT			FRASERS PROPERTY		
HANSON LAND			EASTERN CREEK		
EASTERN CREEK					



CostinRoe Consulting Pty Ltd.
Consulting Engineers
Level 1, 8 Windmill Street
Wahah Bay, Sydney NSW 2000
Tel: (02) 9251-7899 Fax: (02) 9241-3721
email: mail@costinroe.com.au ©

CostinRoe Consulting

Value in Engineering and Management

DRAWING TITLE
BULK EARTHWORKS PLAN
SHEET 2

DRAWING No C010726.13-DA32

ISSUE
C