



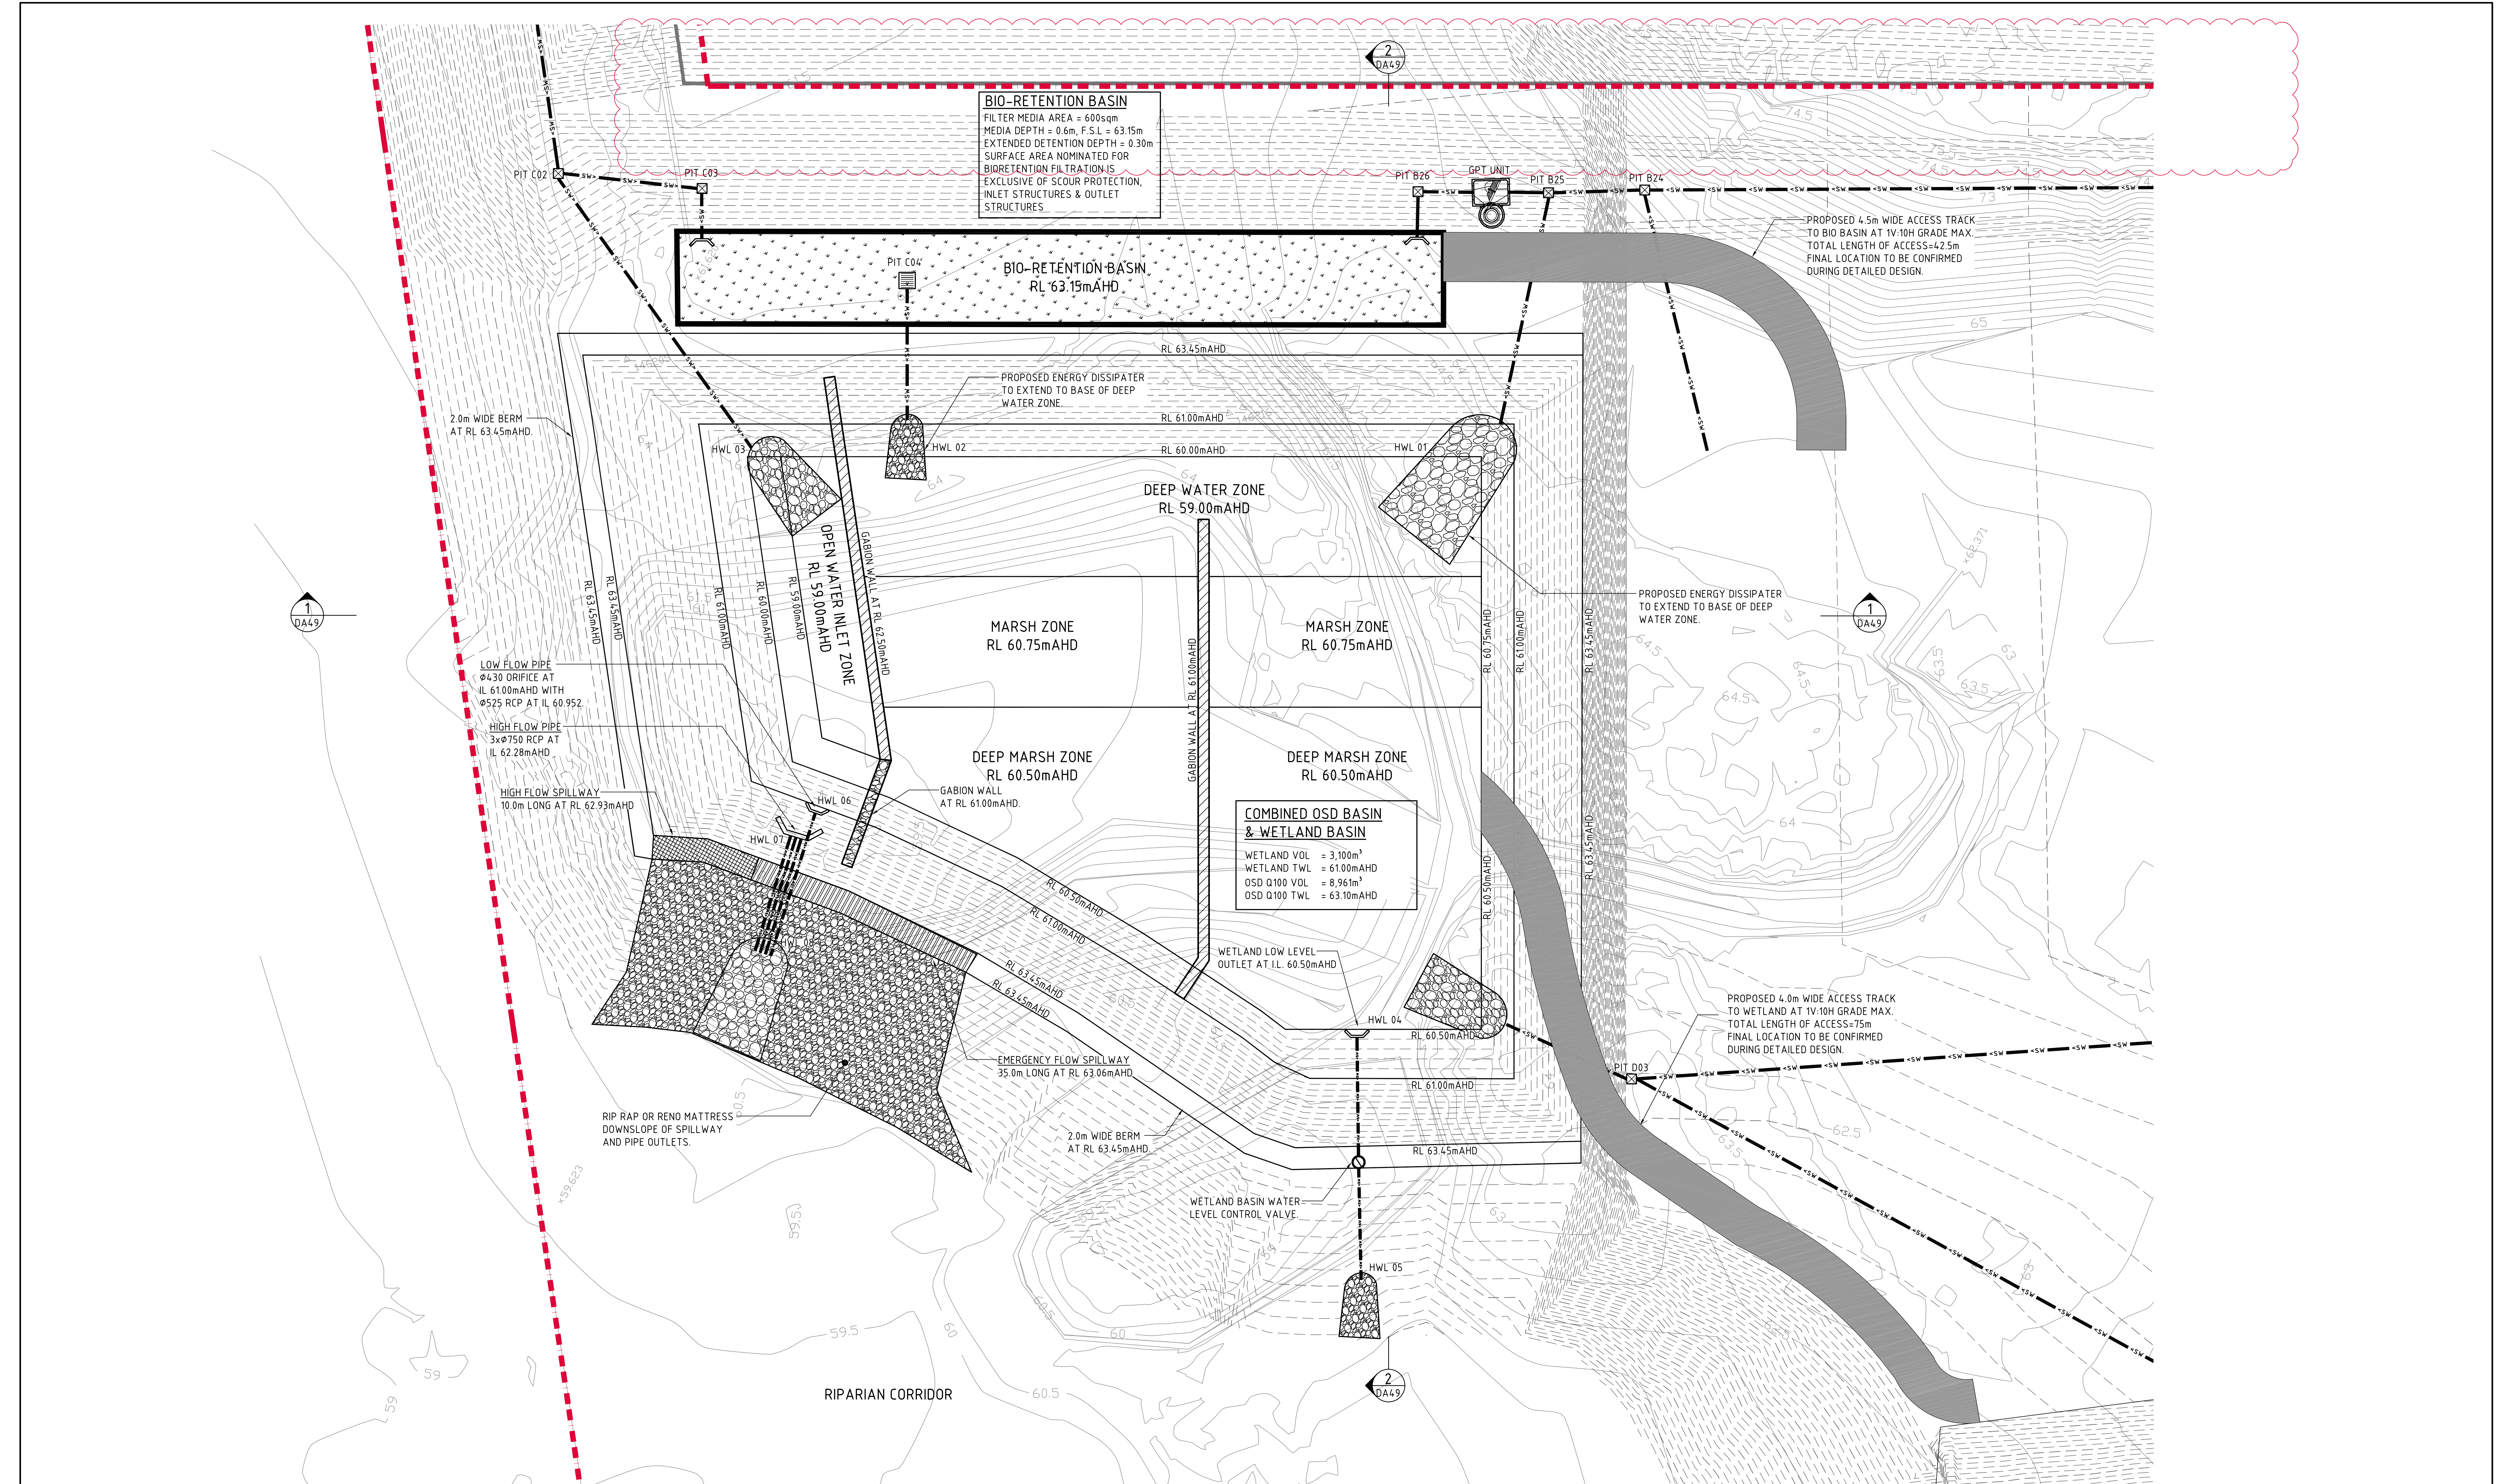

OSD / WETLAND & BIO-RETENTION BASIN PLAN
SCALE 1:200

FOR DEVELOPMENT APPLICATION

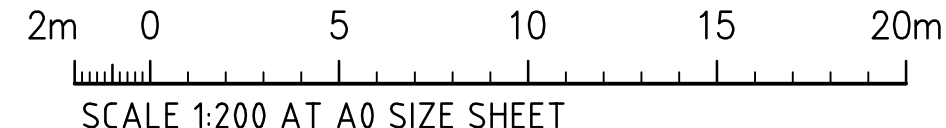

REVISED AS CLOUDED FOR INT BOY			ARCHITECT			CLIENT			PROJECT			Costin Roe Consulting Pty Ltd.			DRAWING TITLE		
ISSUED FOR DEVELOPMENT APPLICATION						FRASERS PROPERTY			PROPOSED INDUSTRIAL DEVELOPMENT			Consulting Engineers			OSD / WETLAND & BIO-RETENTION BASIN PLAN		
ISSUED FOR DEVELOPMENT APPLICATION									HANSON LAND			Level 1, 8 Windmill Street					
ISSUED FOR INFORMATION									EASTERN CREEK			Wahah Bay, Sydney NSW 2000					
AMENDMENTS									DESIGNED			Tel: (02) 8251-7699 Fax: (02) 9241-3721			DRAWING No		
									DATE			email: mail@costinroe.com.au			C010726.13-DA48		
									CHECKED			Value in Engineering and Management			ISSUE		
									SIZE						D		
									SCALE								
									AS SHOWN								
									CNO REF:								
									C010726.13-DA48								