




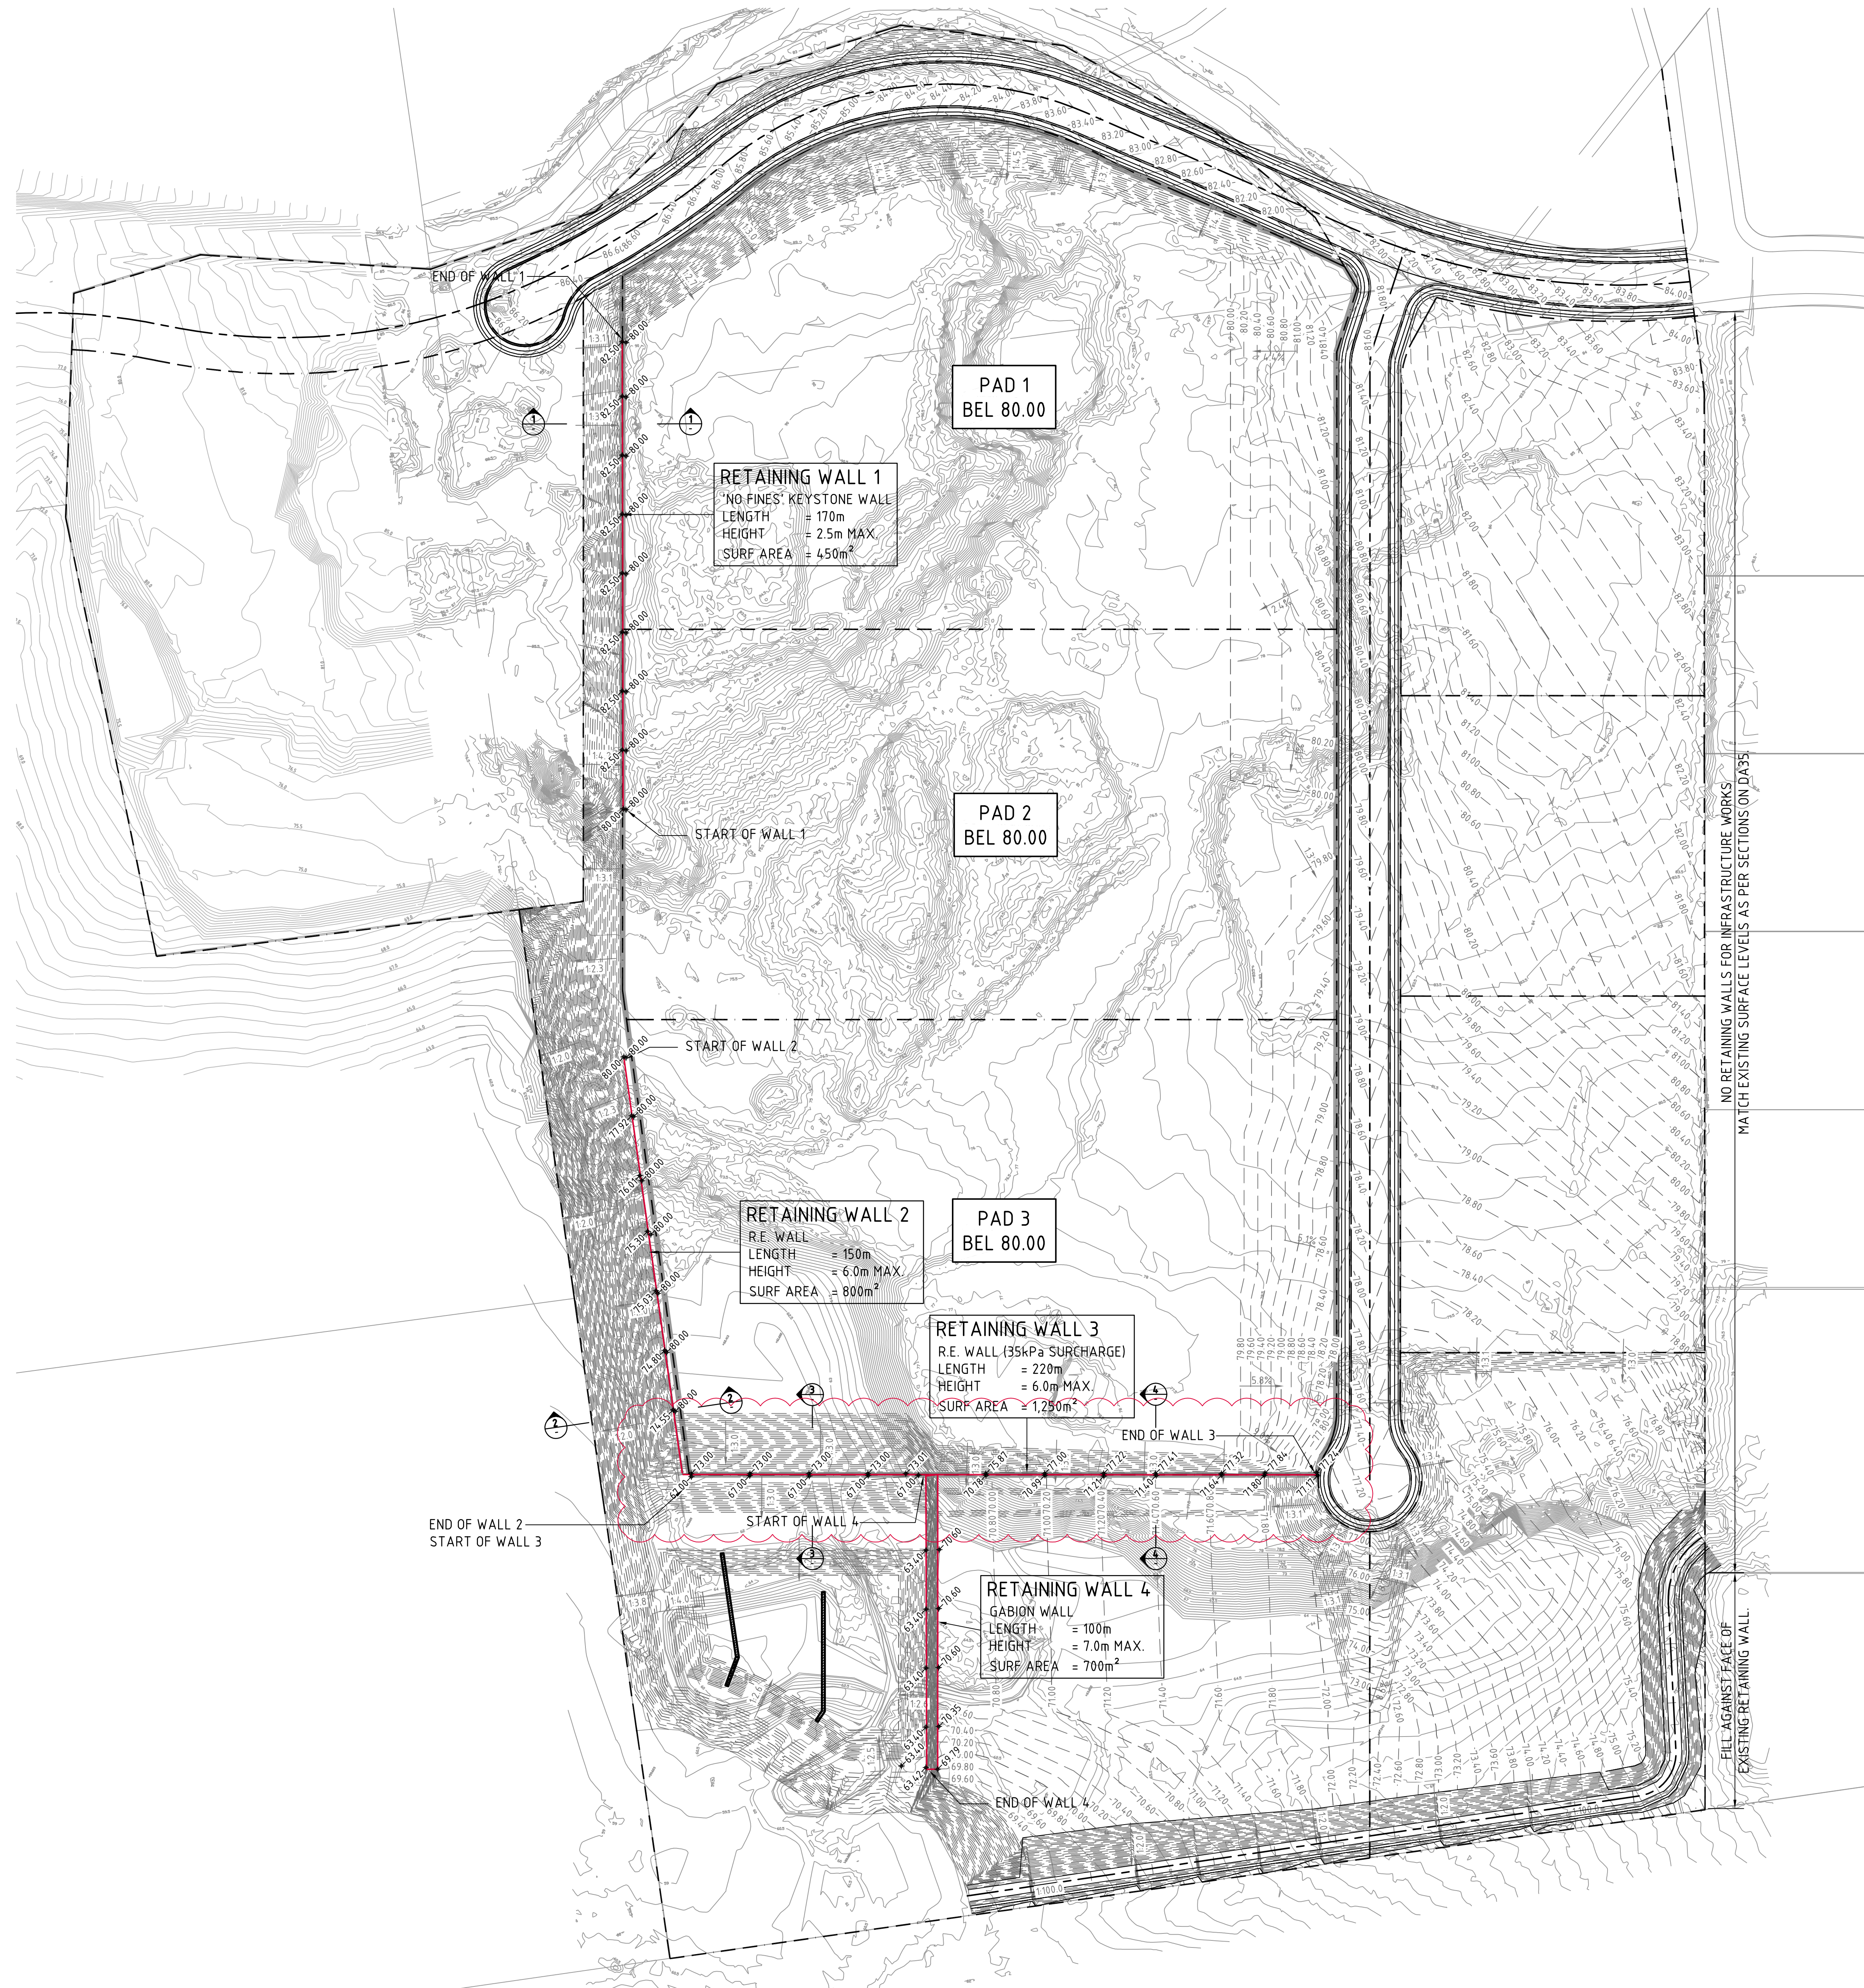


RETAINING WALL PLAN
SCALE 1:1000

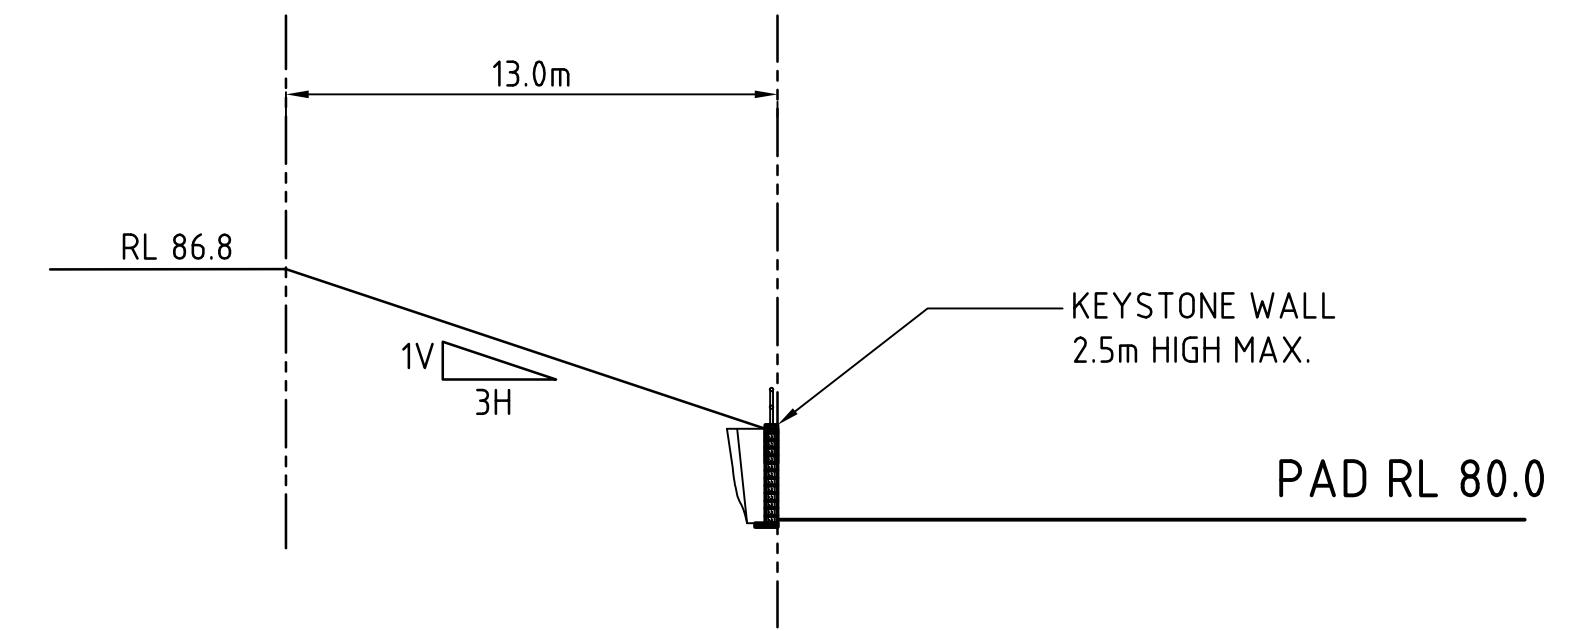


SECTION 1:200 1

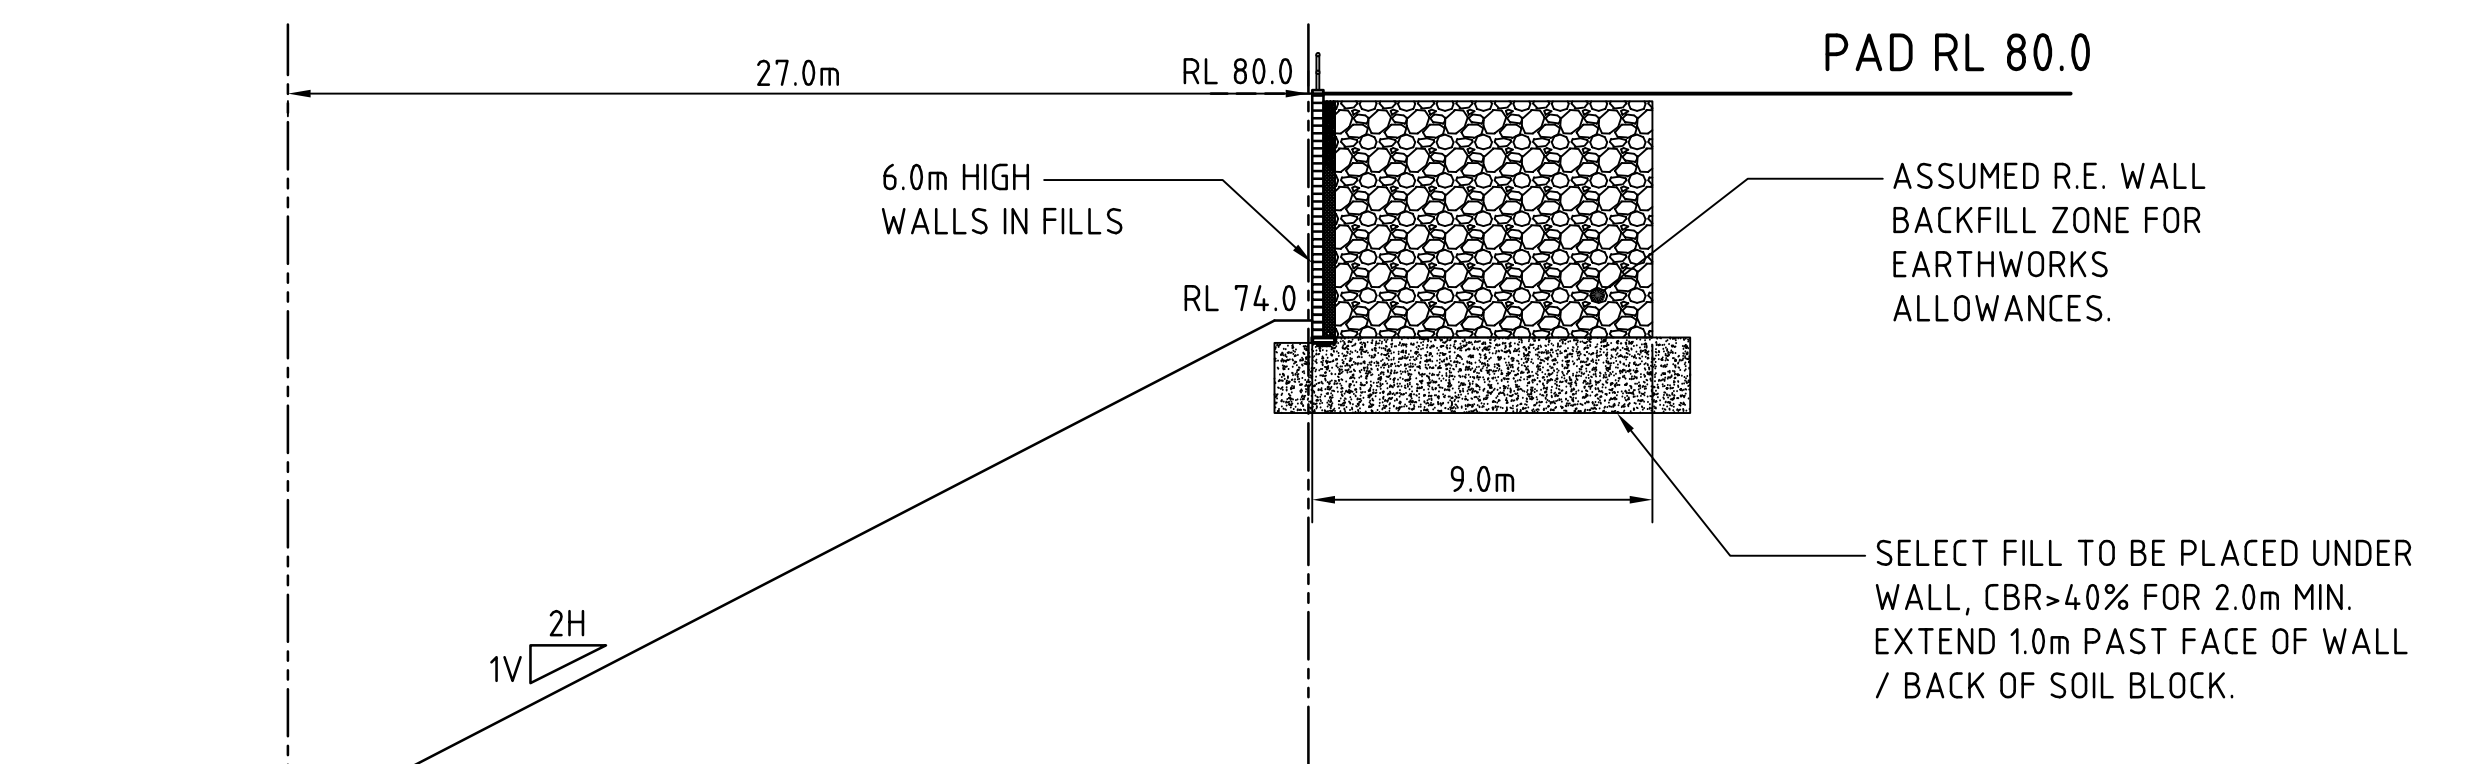


SECTION 1:200 2

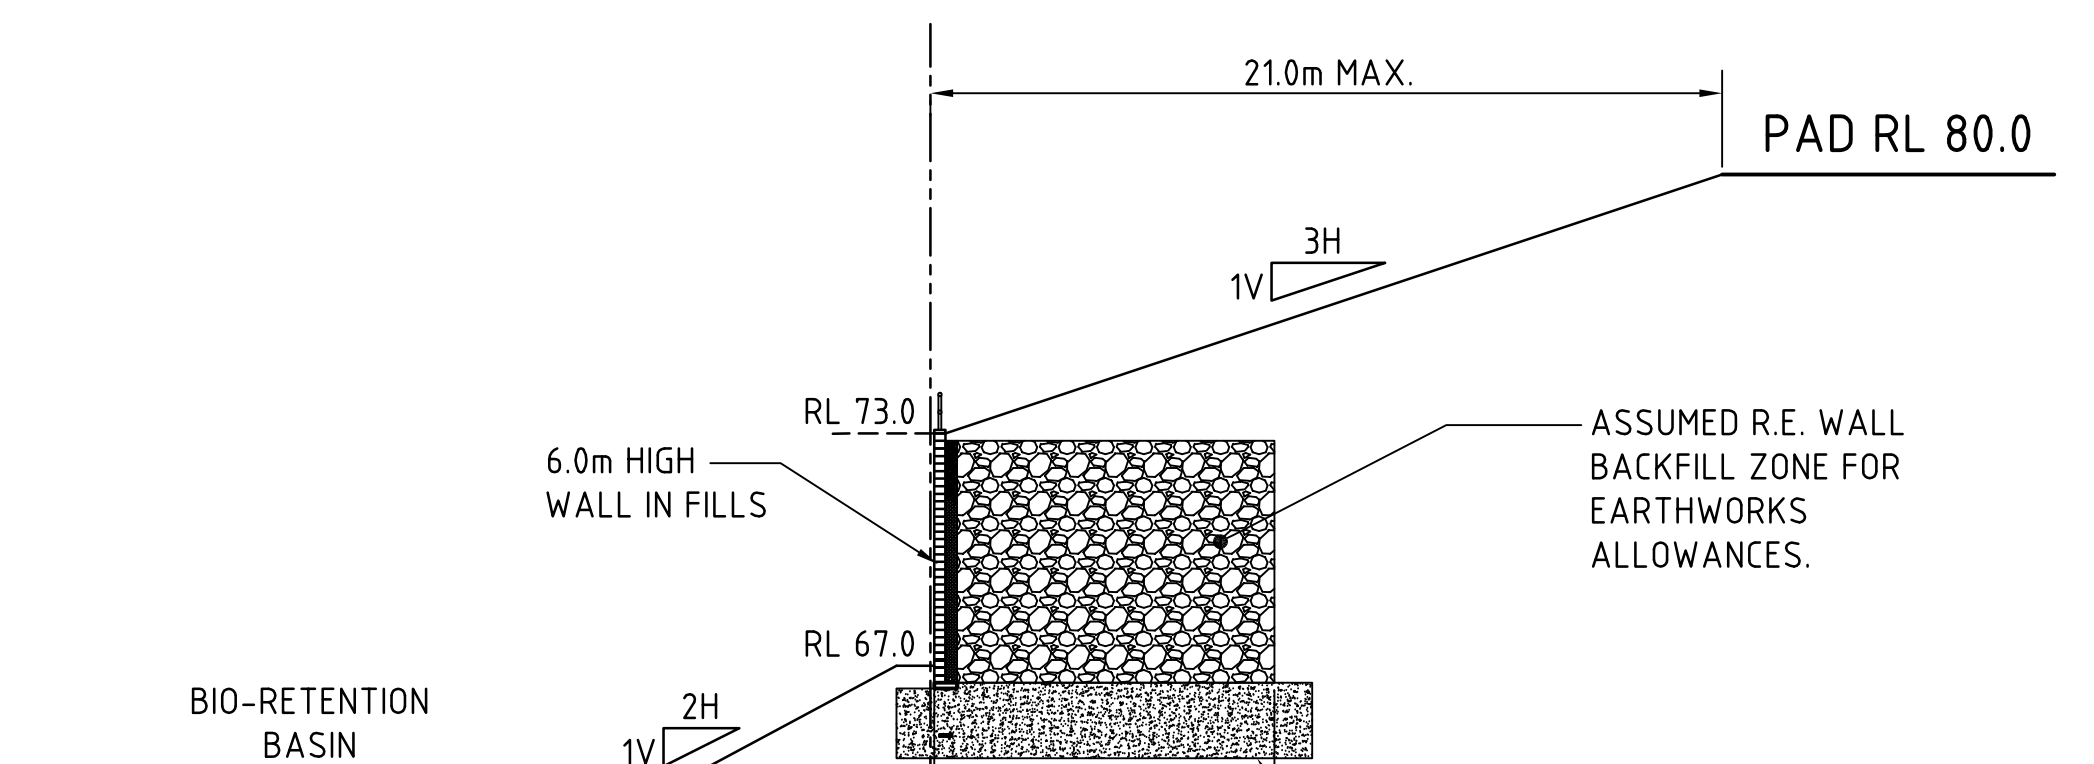

SECTION 1:200 3

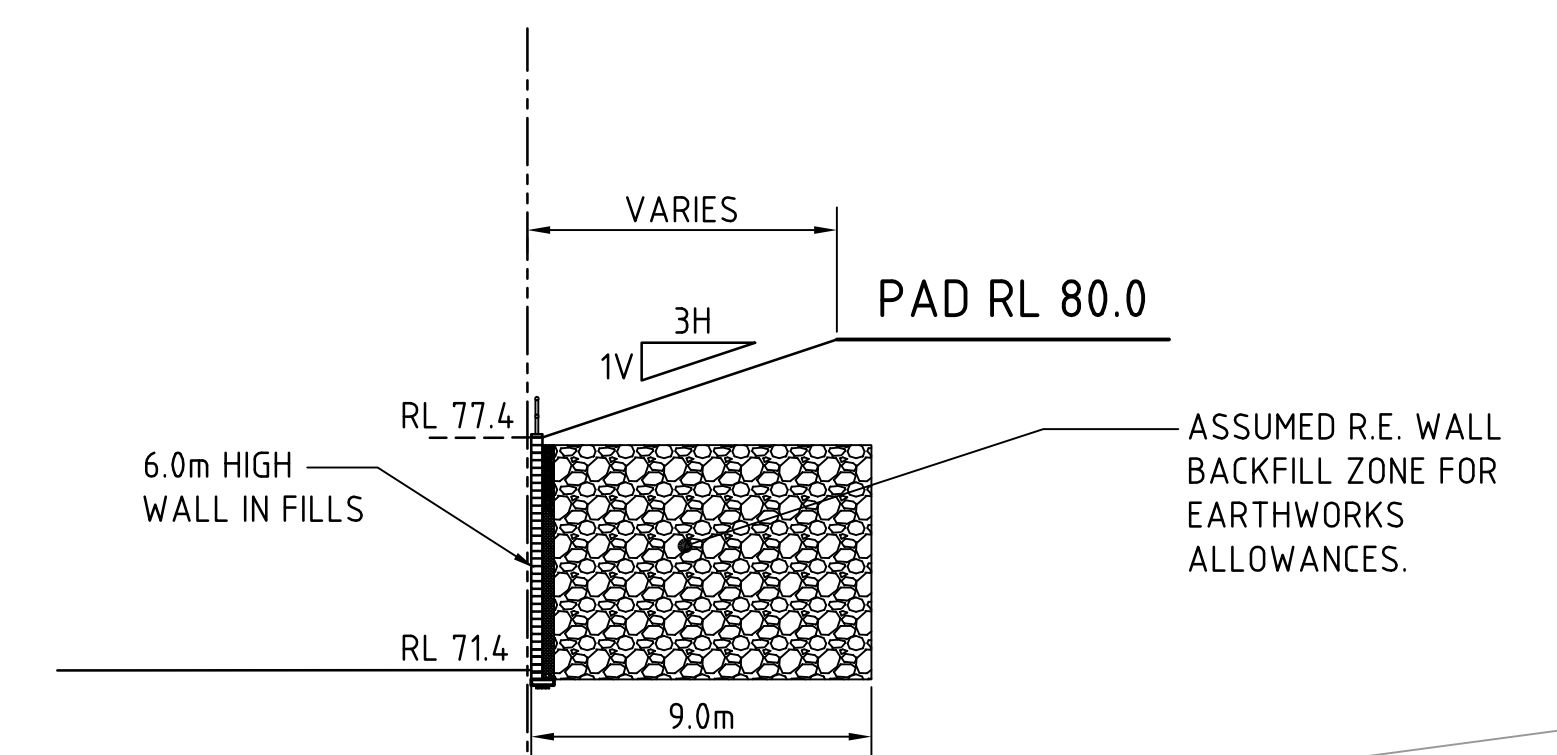

SECTION 1:200 4

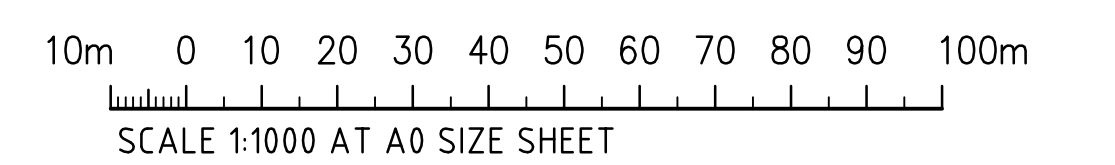

FOR DEVELOPMENT APPLICATION

									ARCHITECT						CLIENT			PROJECT						Costin Roe Consulting Pty Ltd. Consulting Engineers 475 571 668 Level 1, 8 Windmill Street Wahbi Bay, Sydney NSW 2000 Tel: (02) 9551-7699 Fax: (02) 9541-3721 email: mail@costinroe.com.au © CostinRoe Consulting Value in Engineering and Management			DRAWING TITLE RETAINING WALL LAYOUT PLAN	
REVISED AS CLOUDED FOR WALL 3			3.06.16			C												PROPOSED INDUSTRIAL DEVELOPMENT HANSON LAND EASTERN CREEK	
ISSUED FOR DEVELOPMENT APPLICATION			25.02.16			B															DESIGNED						DRAWN			DATE			CHECKED			SIZE			SCALE			CAD REF.	
ISSUED FOR INFORMATION			18.12.15			A																					MVA						A0			AS SHOWN			C010726.13-DA60	
AMENDMENTS			DATE			ISSUE			AMENDMENTS			DATE			ISSUE			AMENDMENTS		