
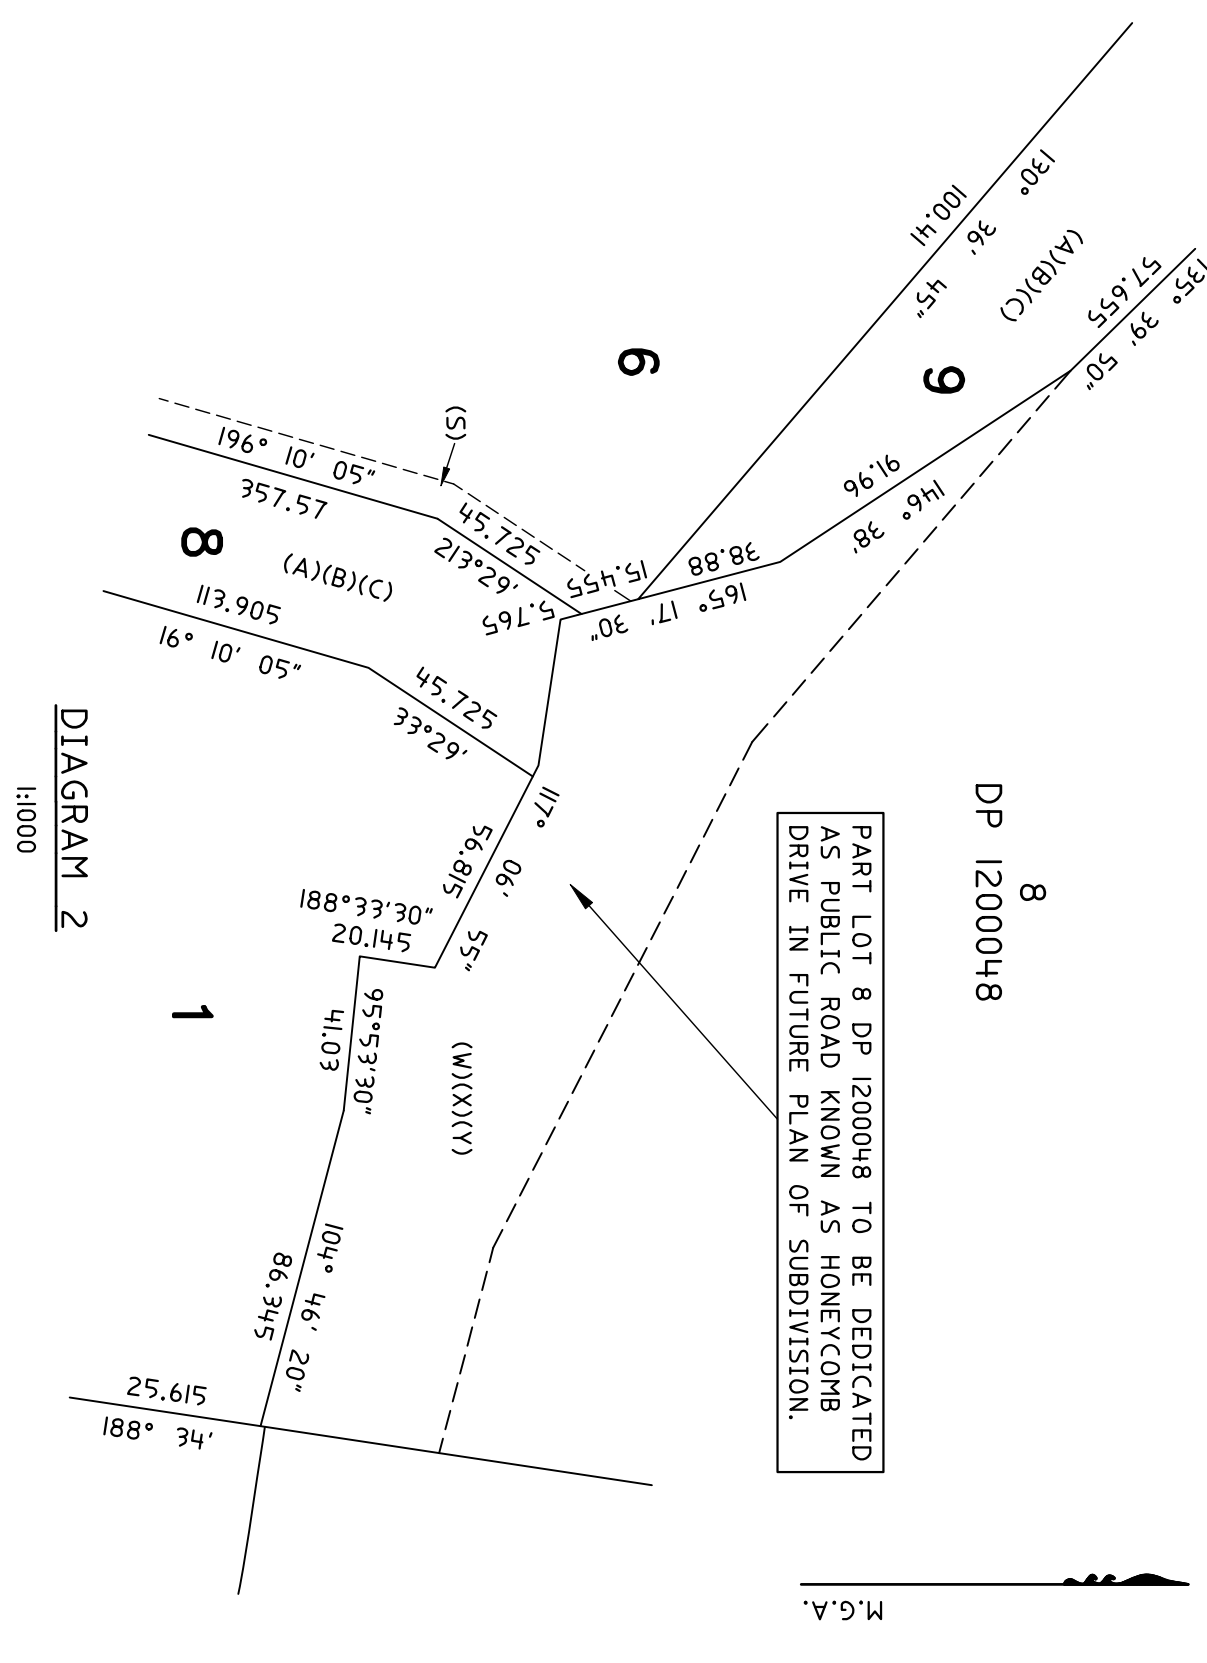


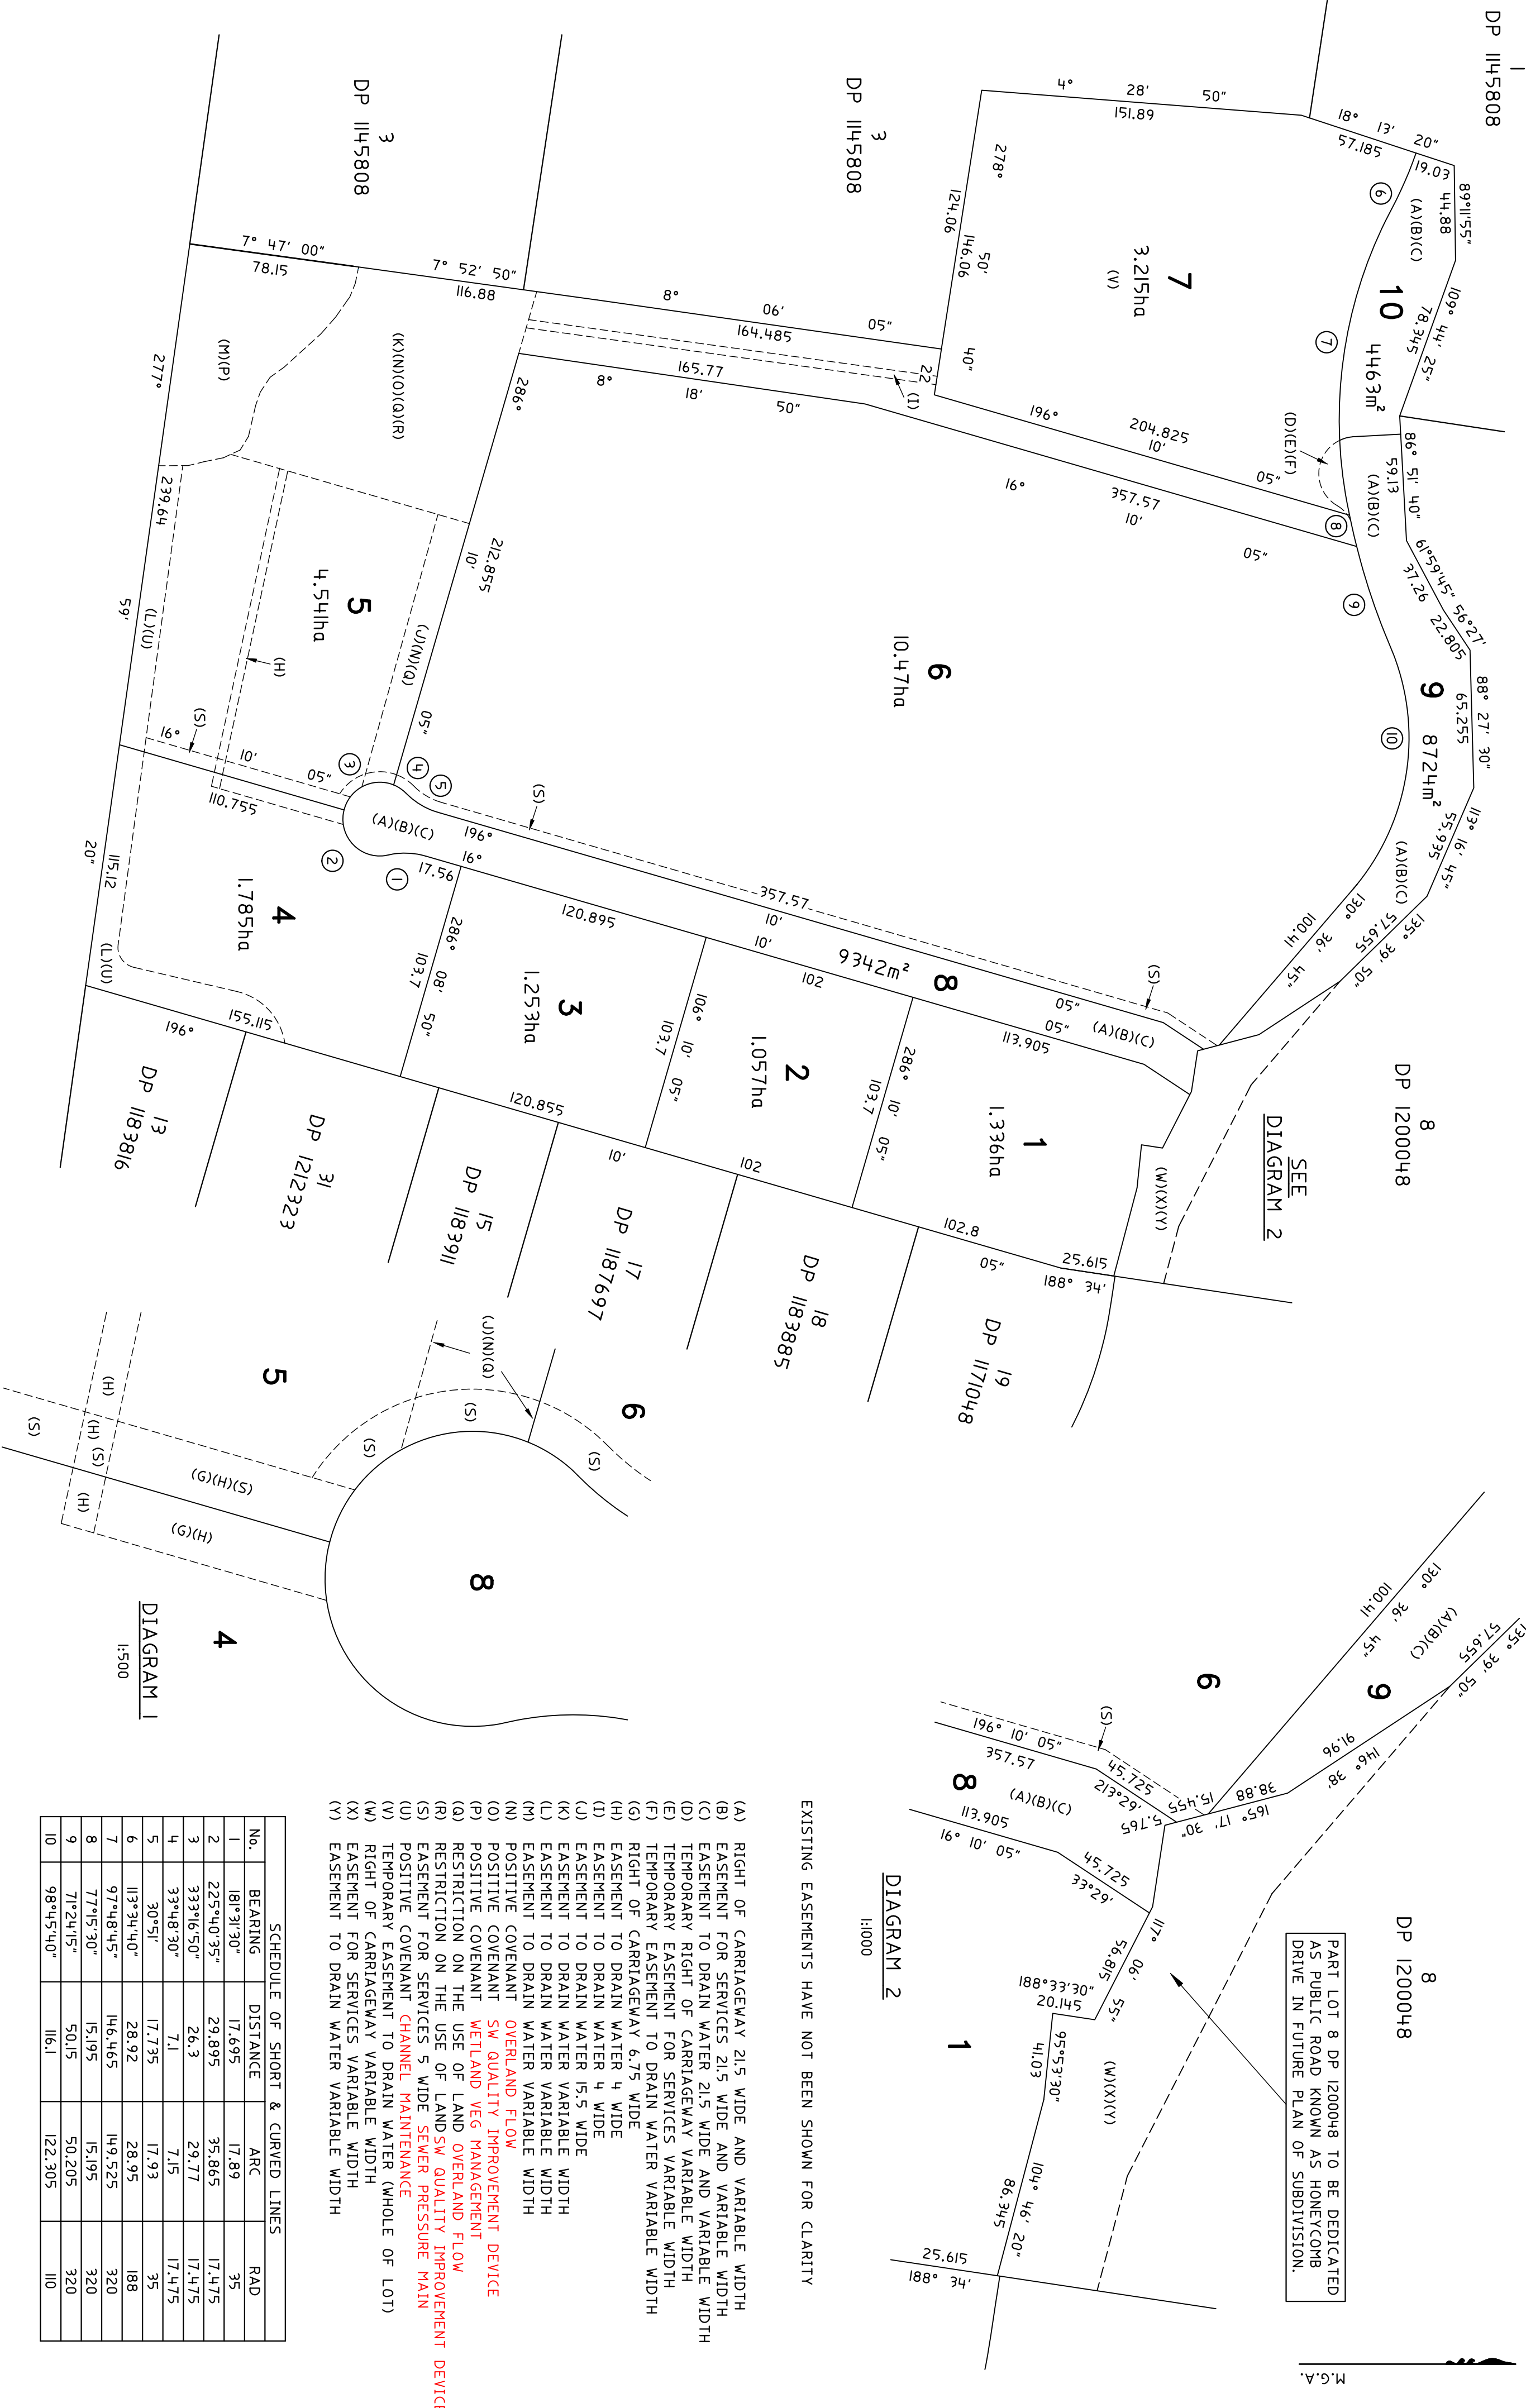

EXISTING EASEMENTS HAVE NOT BEEN SHOWN FOR CLARITY

- (A) RIGHT OF CARRIAGEWAY 21.5 WIDE AND VARIABLE WIDTH
- (B) EASEMENT FOR SERVICES 21.5 WIDE AND VARIABLE WIDTH
- (C) EASEMENT TO DRAIN WATER 21.5 WIDE AND VARIABLE WIDTH
- (D) TEMPORARY RIGHT OF CARRIAGEWAY VARIABLE WIDTH
- (E) TEMPORARY EASEMENT FOR SERVICES VARIABLE WIDTH
- (F) TEMPORARY EASEMENT TO DRAIN WATER VARIABLE WIDTH
- (G) RIGHT OF CARRIAGEWAY 6.75 WIDE
- (H) EASEMENT TO DRAIN WATER 4 WIDE
- (I) EASEMENT TO DRAIN WATER 4 WIDE
- (J) EASEMENT TO DRAIN WATER 15.5 WIDE
- (K) EASEMENT TO DRAIN WATER VARIABLE WIDTH
- (L) EASEMENT TO DRAIN WATER VARIABLE WIDTH
- (M) EASEMENT TO DRAIN WATER VARIABLE WIDTH
- (N) POSITIVE COVENANT OVERLAND FLOW
- (O) POSITIVE COVENANT SW QUALITY IMPROVEMENT DEVICE
- (P) POSITIVE COVENANT WETLAND VEG MANAGEMENT
- (Q) RESTRICTION ON THE USE OF LAND OVERLAND FLOW
- (R) RESTRICTION ON THE USE OF LAND SW QUALITY IMPROVEMENT DEVICE
- (S) EASEMENT FOR SERVICES 5 WIDE SEWER PRESSURE MAIN CHANNEL MAINTENANCE
- (T) TEMPORARY EASEMENT TO DRAIN WATER (WHOLE OF LOT)
- (U) RIGHT OF CARRIAGEWAY VARIABLE WIDTH
- (V) EASEMENT FOR SERVICES VARIABLE WIDTH
- (W) EASEMENT TO DRAIN WATER VARIABLE WIDTH

SCHEDULE OF SHORT & CURVED LINES			
No.	BEARING	DISTANCE	ARC RAD
1	181°31'30"	17.695	17.89
2	225°40'35"	29.895	35.865
3	333°16'50"	26.3	29.77
4	33°48'30"	7.1	7.15
5	30°51'	17.735	17.93
6	113°34'40"	28.92	28.95
7	97°48'45"	146.465	149.525
8	77°15'30"	15.195	15.195
9	71°24'15"	50.15	50.205
10	98°45'40"	116.1	122.305

ALL AREAS AND DIMENSIONS ARE APPROXIMATE AND ARE SUBJECT TO A FINAL SURVEY AND ARE SUBJECT TO COUNCIL APPROVAL

Surveyor: SHAWN LECLERC
Date of Survey: 20-11-2015
Surveyor's Ref: 10104-003

PLAN OF SUBDIVISION OF LOT 5
IN DP 1145808 AND EASEMENTS WITHIN
LOT 8 IN DP 1200048

L.G.A.: BLACKTOWN
Locality: EASTERN CREEK
Subdivision No:
Lengths are in metres. Reduction Ratio 1:2000

Registered

DRAFT SUBDIVISION
01/06/2016 REV (1)