


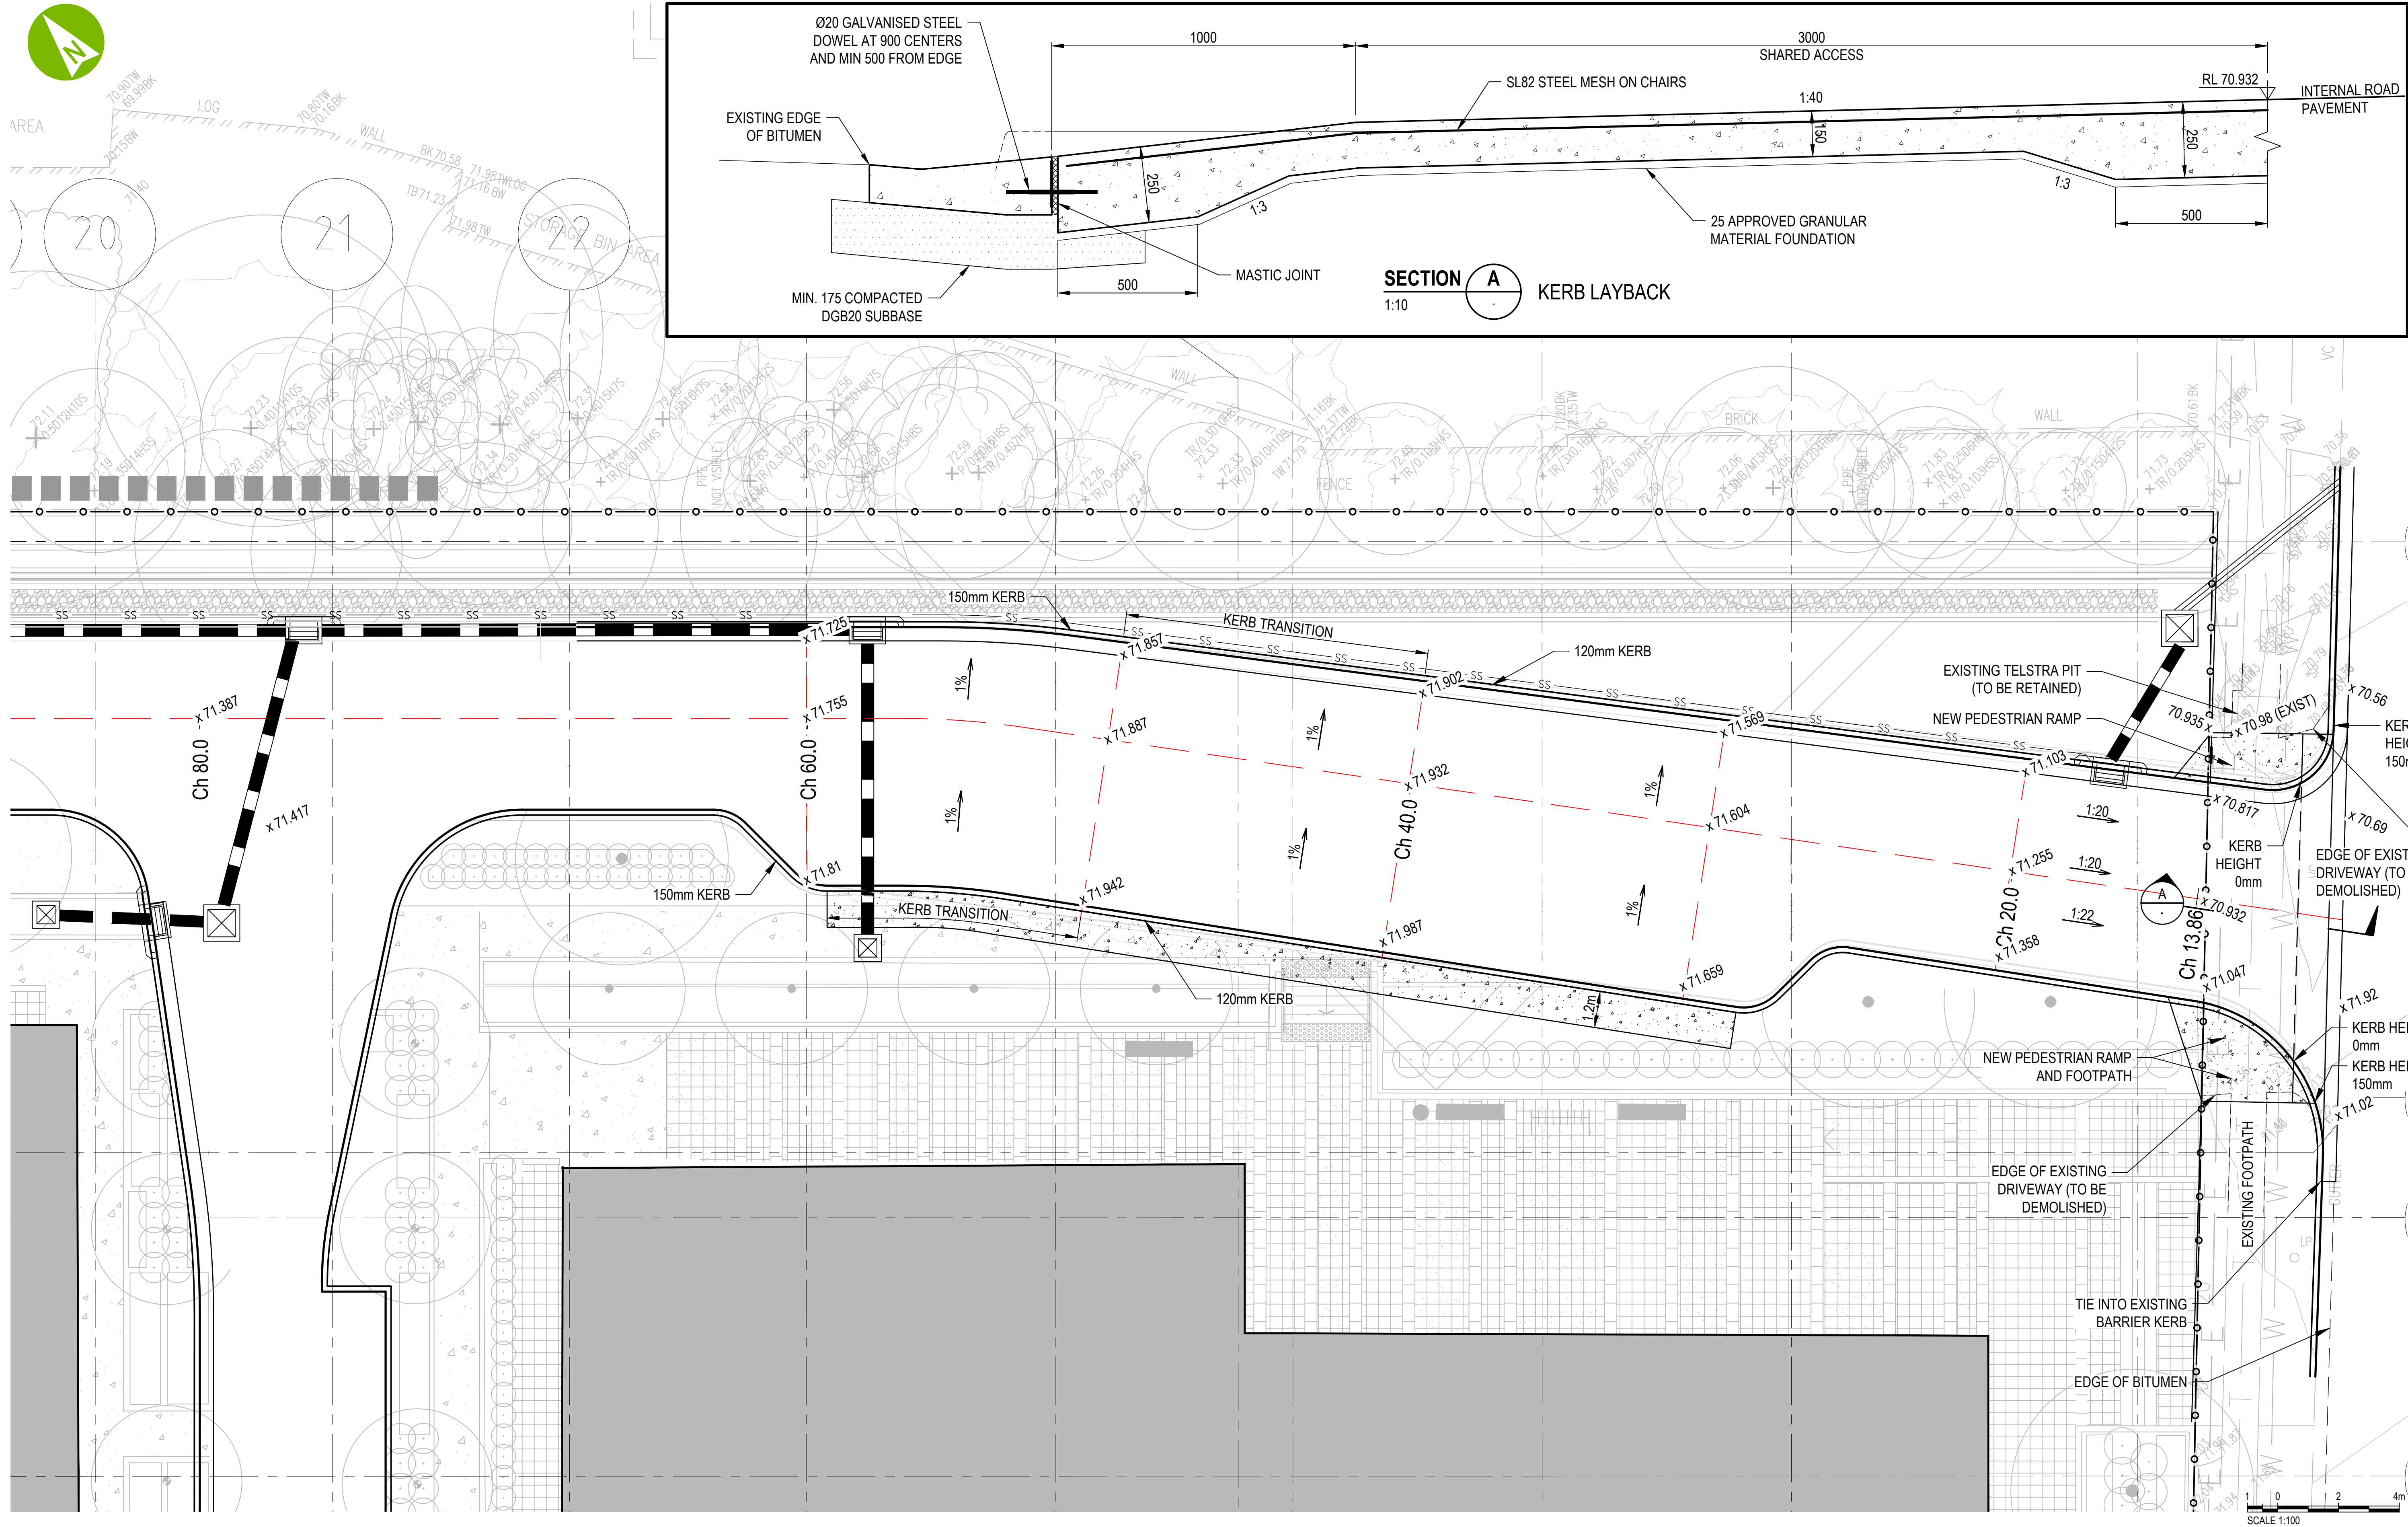

Plot Date: 12/01/2015 10:05:50 AM
Client: AUSTO
File Name: P:\01238831_MPV VILLAGE\CDR\03-15-2015-01.DWG

REV	DATE	REVISION DETAILS	APPROVED
A	12.06.15	ISSUED FOR INFORMATION	RD
B	29.06.15	ISSUED FOR INFORMATION	RD
C	09.07.15	ISSUED FOR INFORMATION	RD
D	11.07.16	ISSUED FOR APPROVAL	RD

SCALE	SIZE
1:100	A1
DRAWN	BL
DESIGNED	LVW
CHECKED	RD

FOR CONSTRUCTION
APPROVED
DATE
RT

PROJECT	MACQUARIE PARK VILLAGE 110-114 HERRING ROAD, MACQUARIE PARK
TITLE	ENTRANCE LAYOUT
DRAWING No.	245126
PROJECT No.	245126
WBS	0000
TYPE	SK
DISC	CC
NUMBER	0001
REV	D