


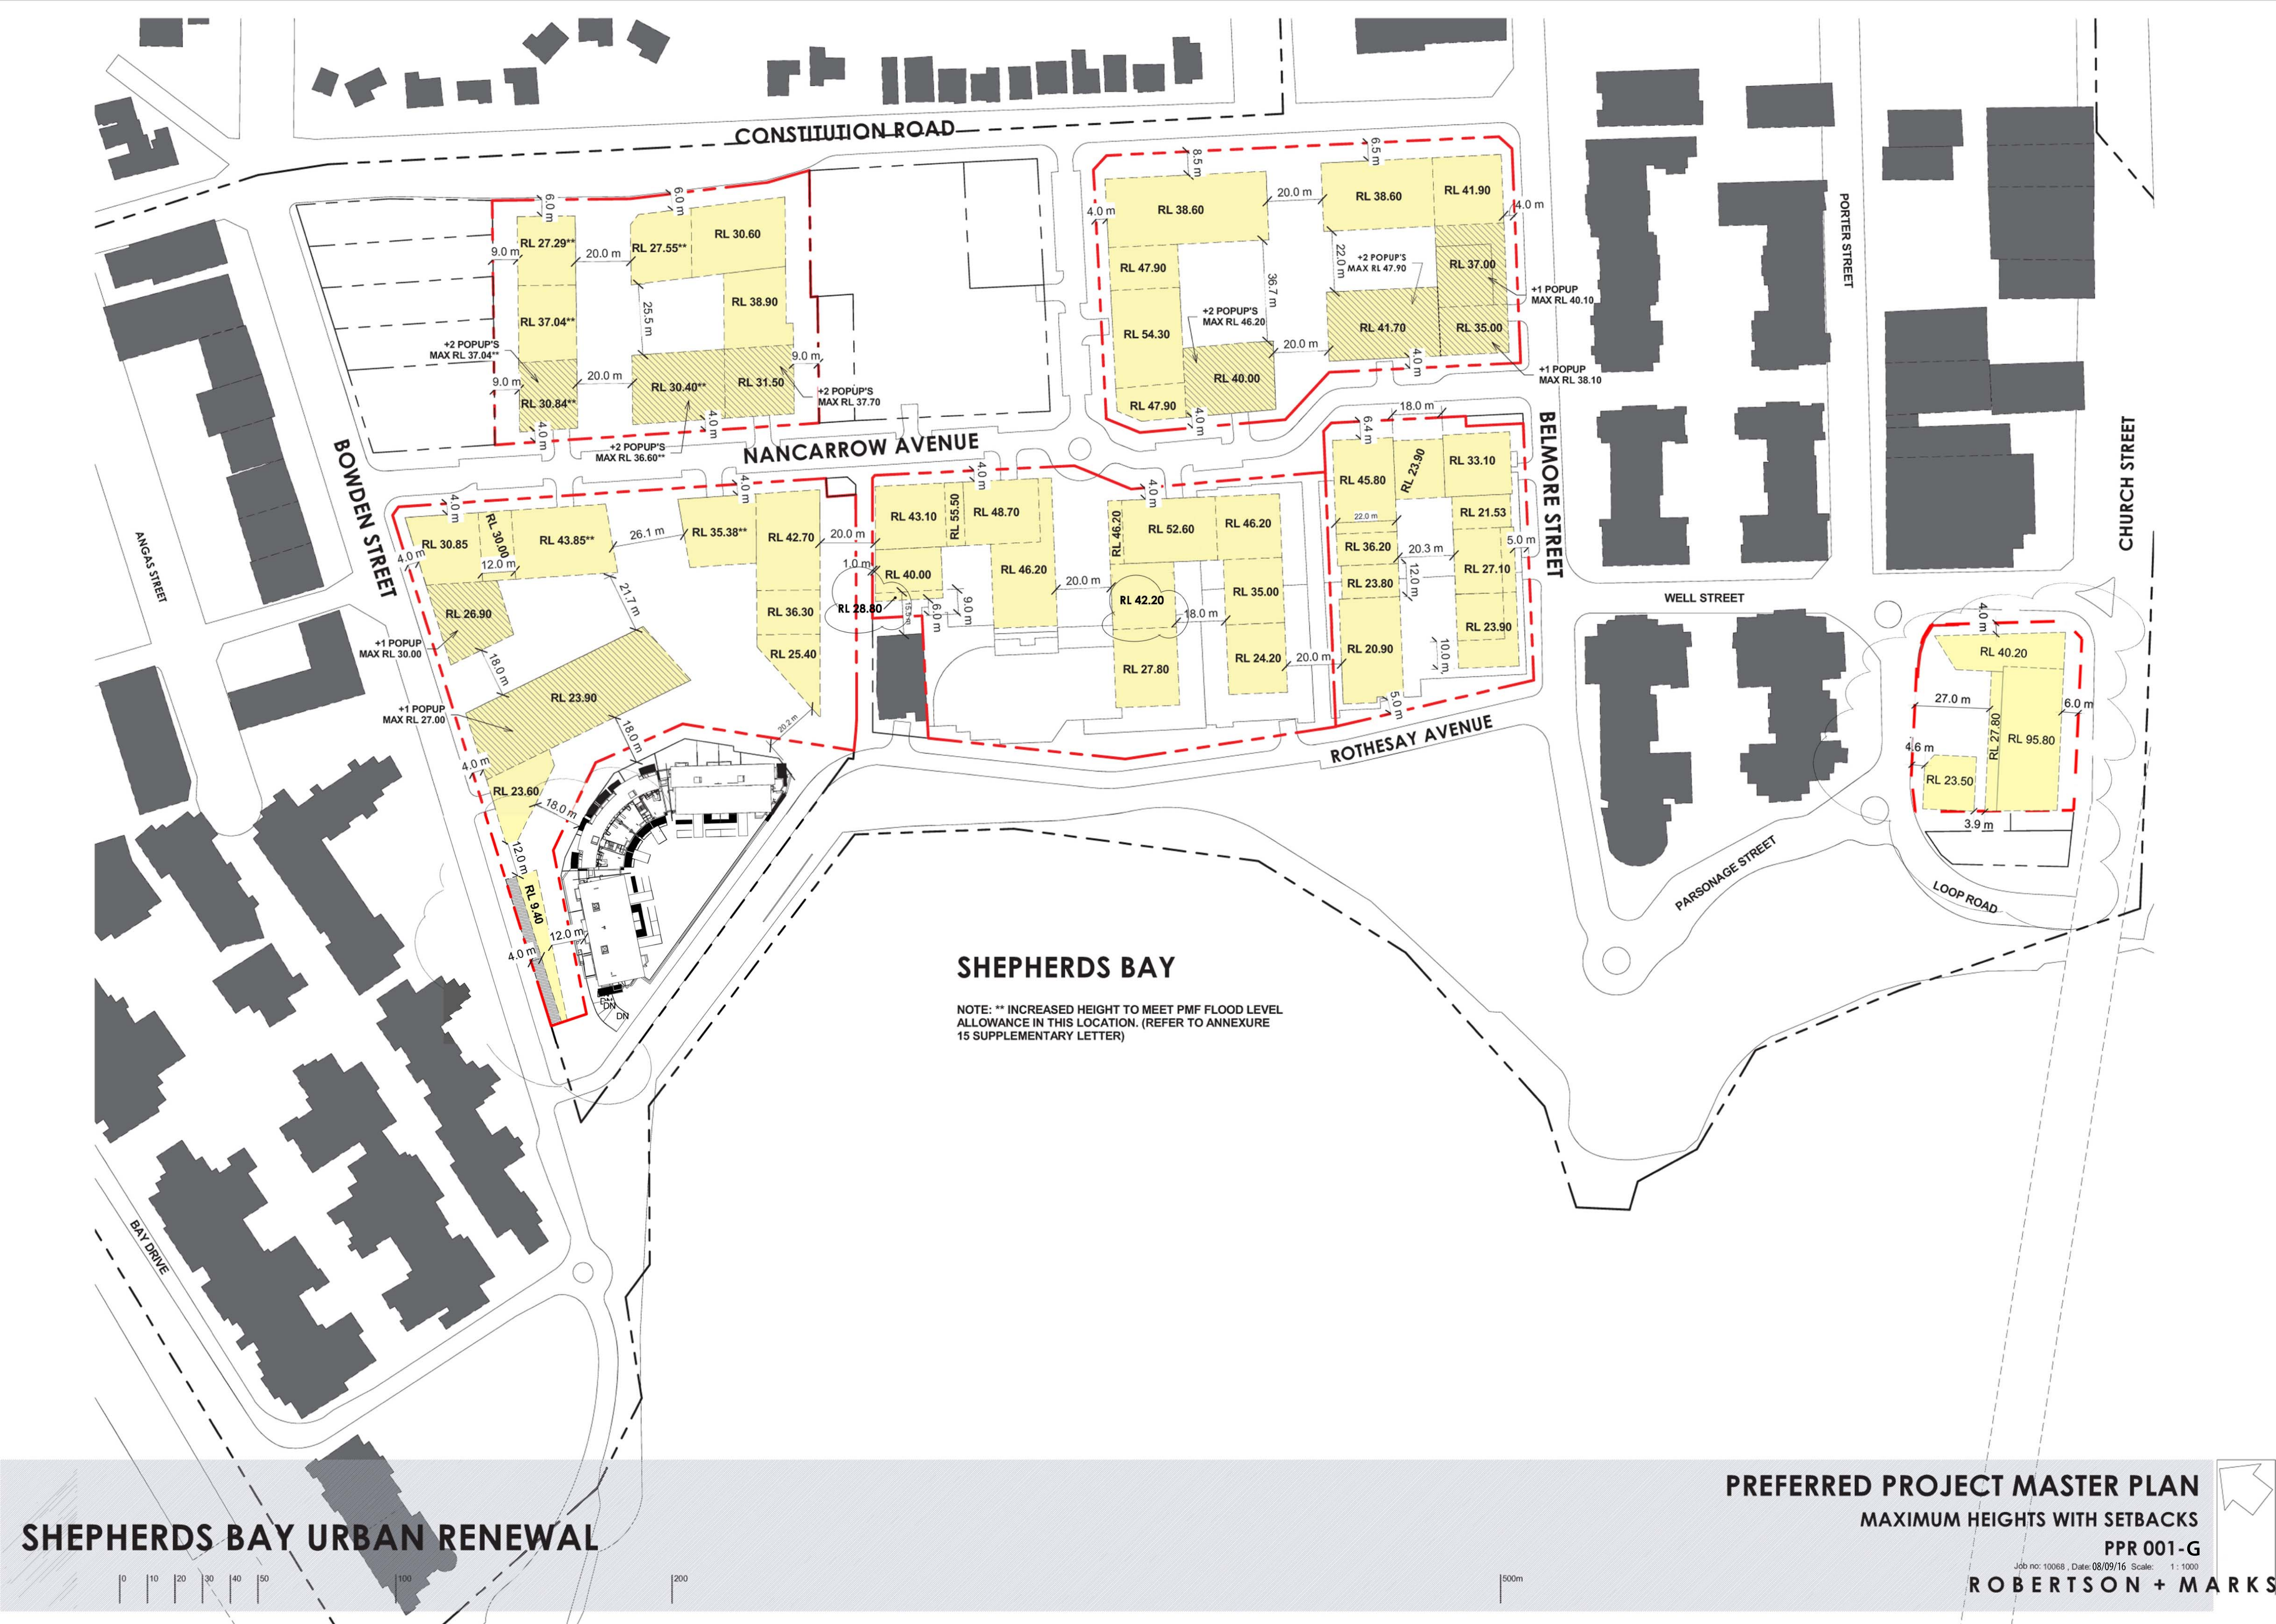

SHEPHERDS BAY URBAN RENEWAL

SHEPHERDS BAY

NOTE: ** INCREASED HEIGHT TO MEET PMF FLOOD LEVEL ALLOWANCE IN THIS LOCATION. (REFER TO ANNEXURE 15 SUPPLEMENTARY LETTER)

PREFERRED PROJECT MASTER PLAN
MAXIMUM HEIGHTS WITH SETBACKS
PPR 001-G

Job no: 10068, Date: 08/09/16 Scale: 1:1000
ROBERTSON + MARKS

