



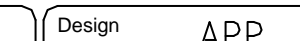



Preliminary. Subject to revision

				Client: <div>Petrac Pty Ltd</div>	Project: <div>PACIFIC PINES ESTATE off North Creek Road Lennox Head</div>	Title: <div>Services Layout Plan</div> <div>Stage 1</div> <div><small>Do not scale drawing. Use written dimensions only This plan is copyright © All rights reserved.</small></div>	<div><div><div><div>ARDILL PAYNE & PARTNERS</div><div>CONSULTING CIVIL AND STRUCTURAL ENGINEERS</div><div>PROJECT MANAGERS TOWN PLANNERS AND SURVEYORS</div></div><div><div>79 Tamar Street P.O. Box 20 BALLINA NSW 2478 A.B.N. 113 881 522 12</div><div>Telephone: 02 8886 3280 Facsimile: 02 8886 7920 e-mail: info@ardillpayne.com.au Website: www.ardillpayne.com.au</div></div></div><div></div></div>	<table><tr><td>Design</td><td>APP</td><td>Scale at A1</td><td>1:750</td></tr><tr><td>Drawn</td><td>MAM</td><td>Datum</td><td>AHD</td></tr><tr><td>Date</td><td>02-06-2008</td><td>Filename</td><td>6501-T01A-C.dwg</td></tr><tr><td>Checked</td><td></td><td>Approved</td><td></td></tr><tr><td>Job No.</td><td>6501</td><td>Dwg. No.</td><td>T01-A-S</td></tr><tr><td colspan="2"></td><td>Issue</td><td></td></tr></table>	Design	APP	Scale at A1	1:750	Drawn	MAM	Datum	AHD	Date	02-06-2008	Filename	6501-T01A-C.dwg	Checked		Approved		Job No.	6501	Dwg. No.	T01-A-S			Issue	
Design	APP	Scale at A1	1:750																													
Drawn	MAM	Datum	AHD																													
Date	02-06-2008	Filename	6501-T01A-C.dwg																													
Checked		Approved																														
Job No.	6501	Dwg. No.	T01-A-S																													
		Issue																														
Issue	Date	Amendment	App'd																													

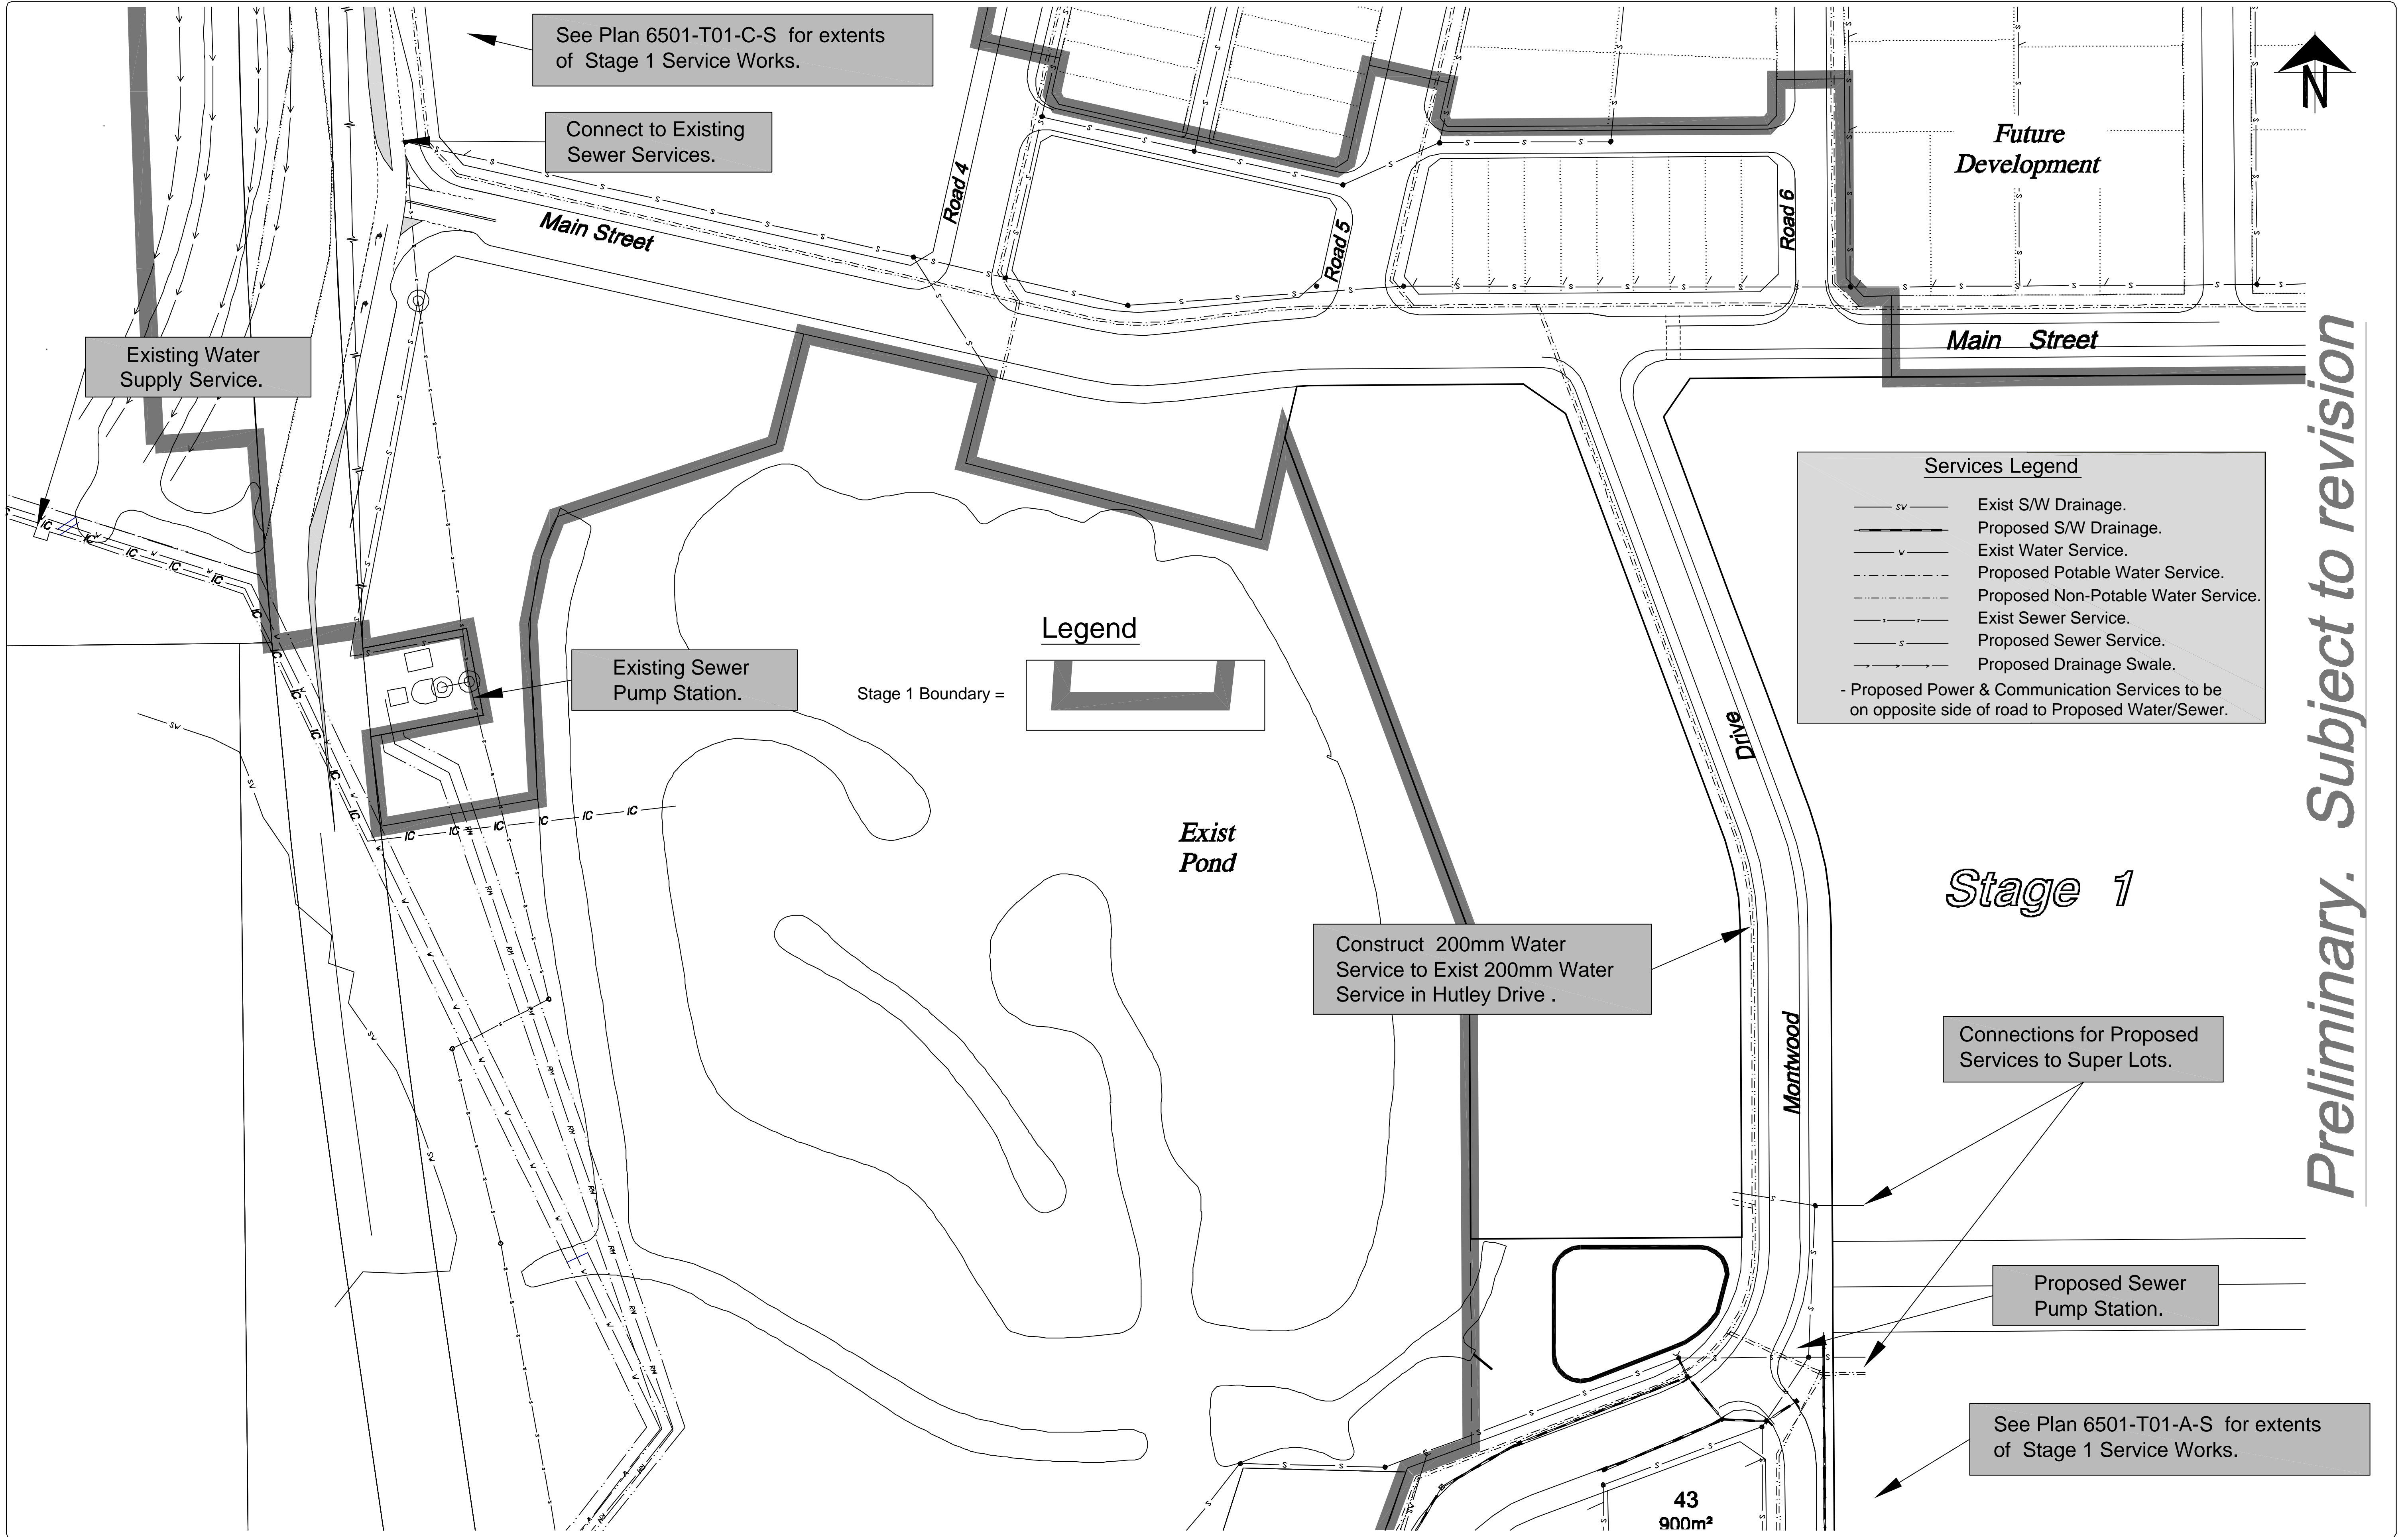


Preliminary. Subject to revision.

 				Client:		Project:		Title:		<div><div>ARDILL PAYNE & PARTNERS</div><div>CONSULTING CIVIL AND STRUCTURAL ENGINEERS PROJECT MANAGERS TOWN PLANNERS AND SURVEYORS</div><div><div>79 Tarnar Street P.O. Box 20 BALLINA NSW 2478 A.B.N. 113 861 522 12</div><div><div>Telephone: 02 6686 3280 Facsimile: 02 6686 7920 e-mail: info@ardillpayne.com.au Website: www.ardillpayne.com.au</div><div></div></div></div></div>	<table><tr><td>Design</td><td>APP</td><td>Scale at A1</td><td>1:750</td></tr><tr><td>Drawn</td><td>MAM</td><td>Datum</td><td>AHD</td></tr><tr><td>Date</td><td>29-05-2008</td><td>Filename</td><td>6501-T01A-C.dwg</td></tr><tr><td>Checked</td><td></td><td>Approved</td><td></td></tr><tr><td>Job No.</td><td>6501</td><td>Dwg. No.</td><td>T01-B-S</td></tr><tr><td></td><td></td><td>Issue</td><td></td></tr></table>	Design	APP	Scale at A1	1:750	Drawn	MAM	Datum	AHD	Date	29-05-2008	Filename	6501-T01A-C.dwg	Checked		Approved		Job No.	6501	Dwg. No.	T01-B-S			Issue	
Design	APP	Scale at A1	1:750																																
Drawn	MAM	Datum	AHD																																
Date	29-05-2008	Filename	6501-T01A-C.dwg																																
Checked		Approved																																	
Job No.	6501	Dwg. No.	T01-B-S																																
		Issue																																	
				Petrac Pty Ltd		PACIFIC PINES ESTATE off North Creek Road Lennox Head		Services Layout Plan																											
								Stage 1B																											
								Do not scale drawing. Use written dimensions only This plan is copyright © All rights reserved.																											
Issue	Date	Amendment		App'd																															

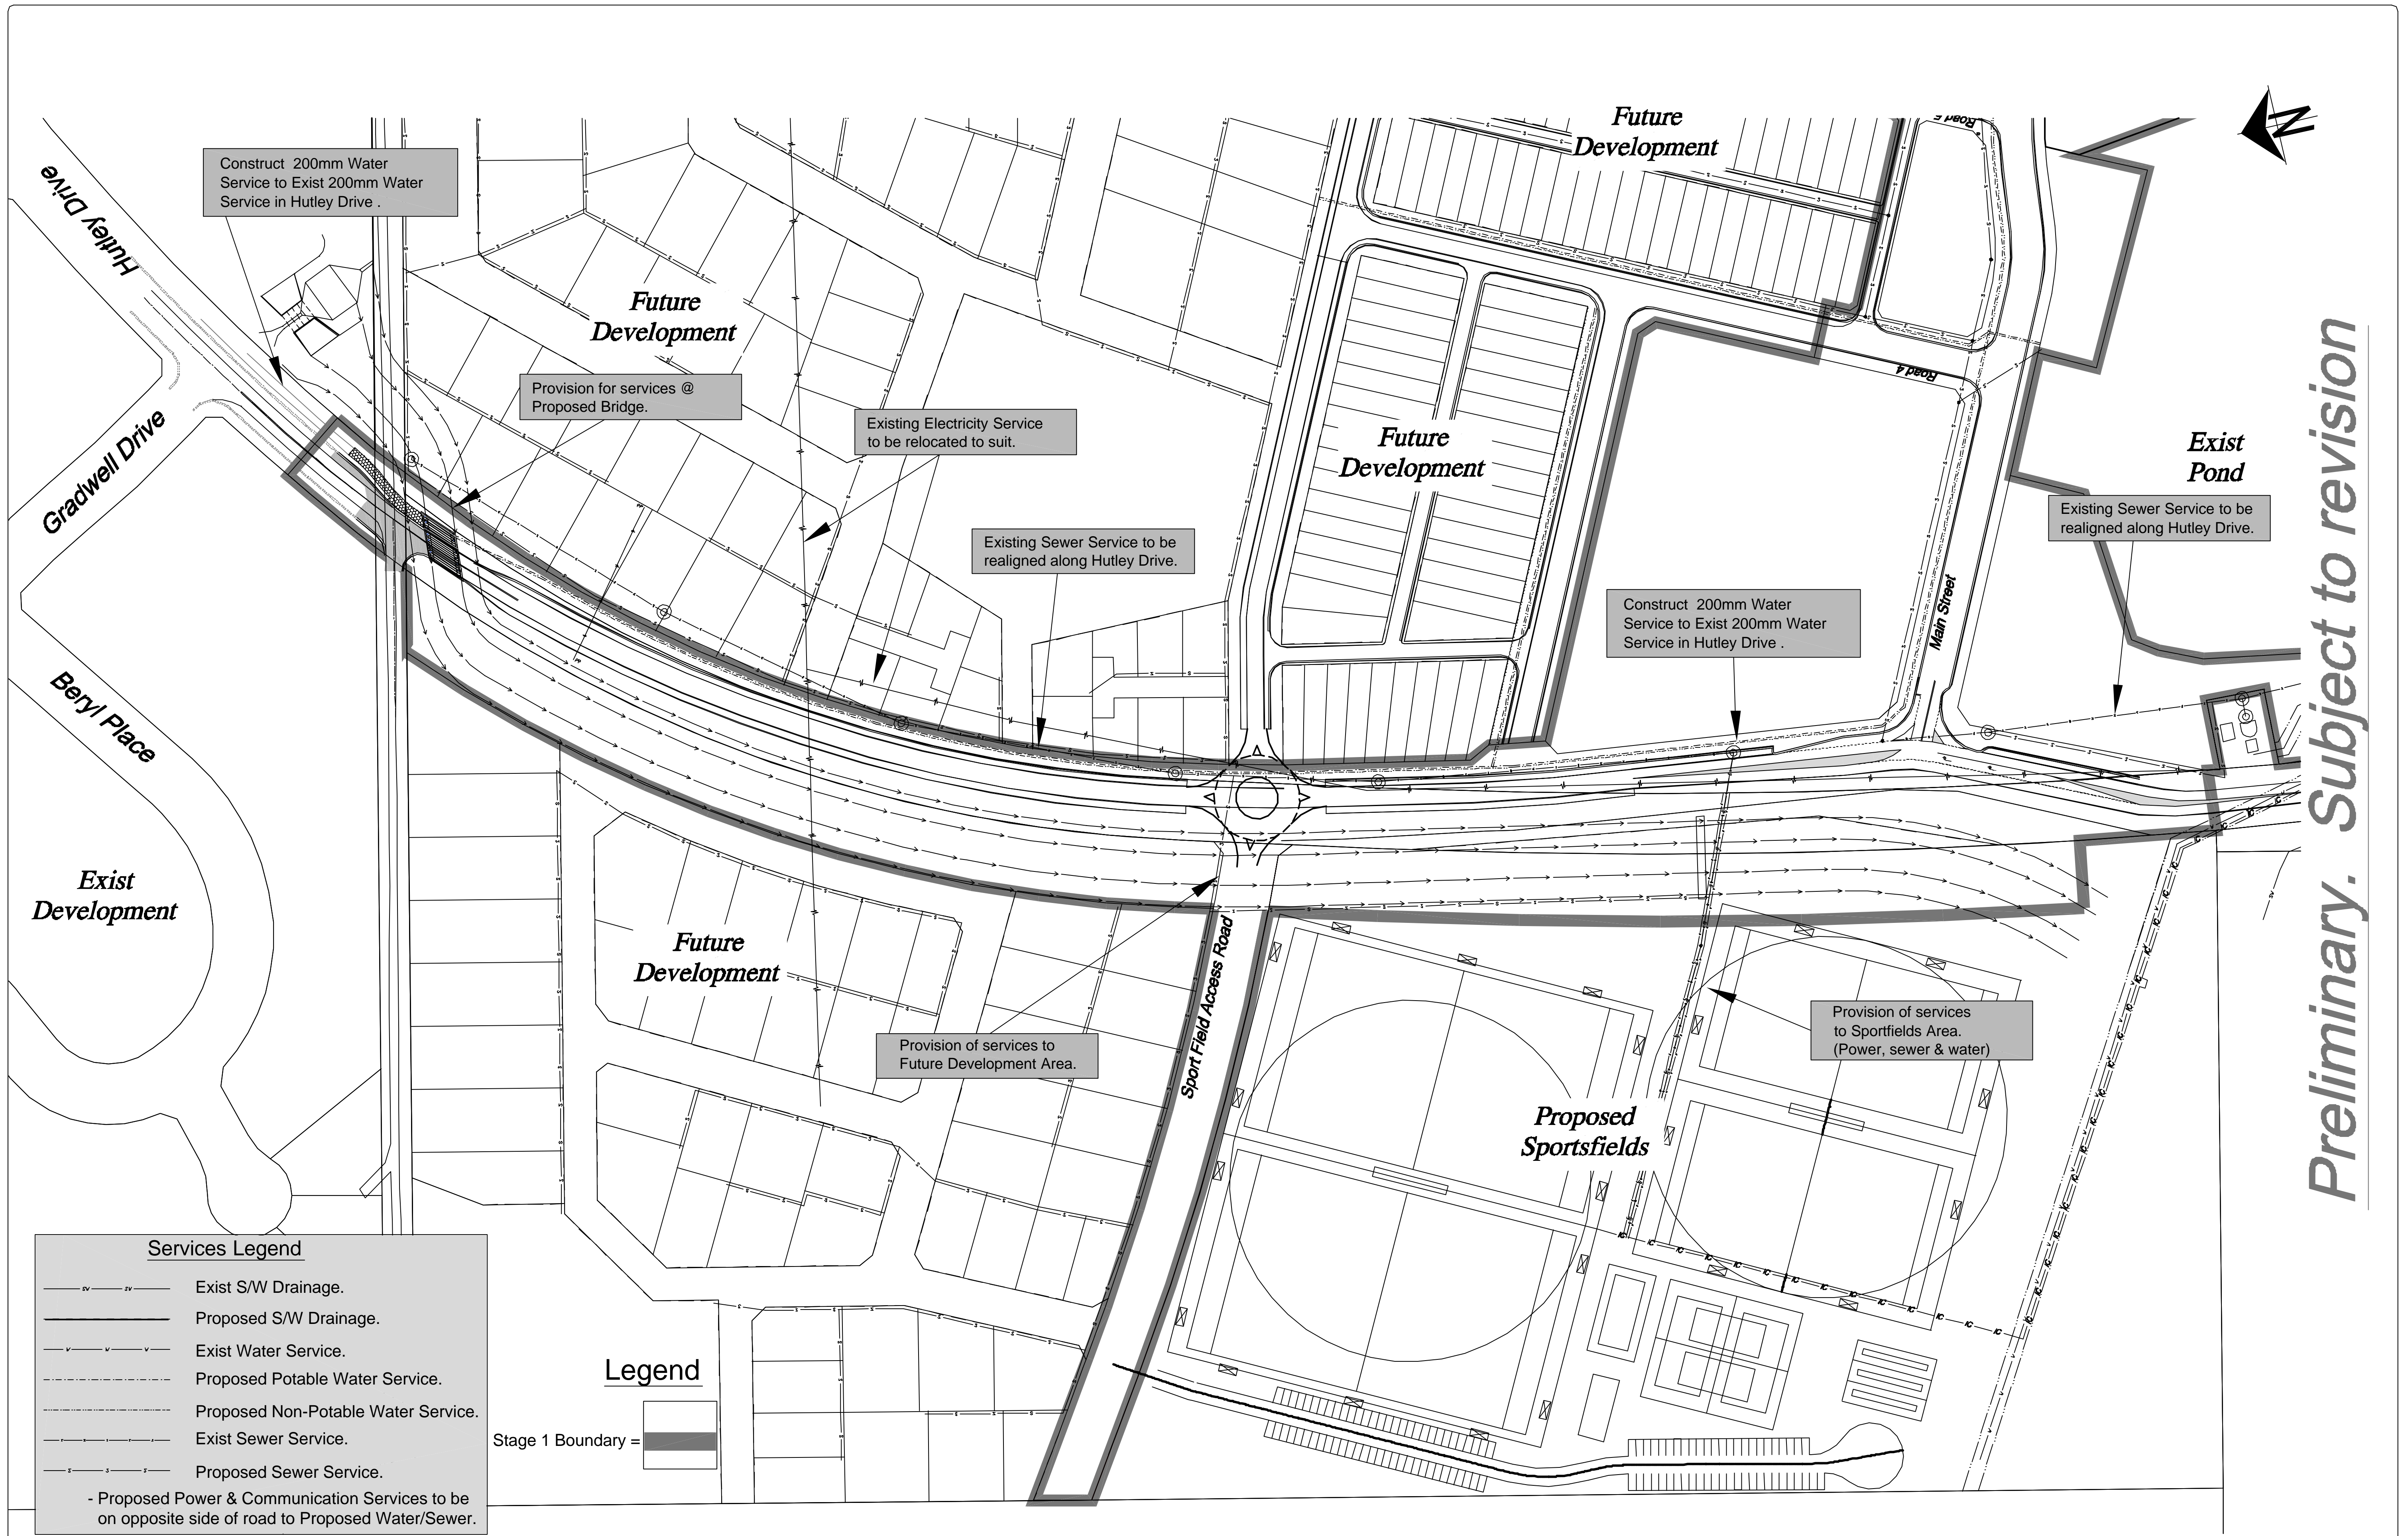

Preliminary. Subject to revision

				Client: <div>Petrac Pty Ltd</div>	Project: <div>PACIFIC PINES ESTATE off North Creek Road Lennox Head</div>	Title: <div>Services Layout Plan</div> <div>Stage 1C</div>	<div><div>ARDILL PAYNE & PARTNERS</div><div>CONSULTING CIVIL AND STRUCTURAL ENGINEERS</div><div>PROJECT MANAGERS TOWN PLANNERS AND SURVEYORS</div><div><div>79 Tamar Street P.O. Box 20 BALLINA NSW 2478 A.B.N. 113 881 522 12</div><div><div>Telephone: 02 8686 3280 Facsimile: 02 8686 7920 e-mail: info@ardillpayne.com.au Website: www.ardillpayne.com.au</div><div></div></div></div></div>	Design APP	Scale at A1 1:1000	
								Drawn MAM	Datum AHD	
								Date 02-06-2008	Filename 6501-T01A-C.dwg	
								Checked	Approved	
								Job No. 6501	Dwg. No. T01-C-S	Issue
Issue	Date	Amendment		App'd	Do not scale drawing. Use written dimensions only This plan is copyright © All rights reserved.					