
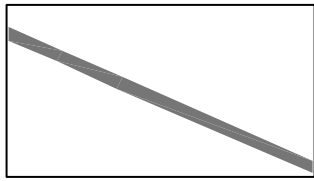
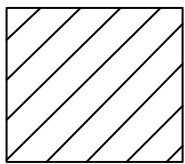
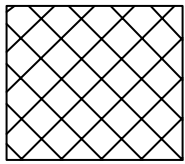


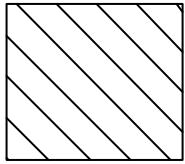

Legend

- Stage 1 Boundary = 
- Stage 1A = 
- Stage 1B = 
- Stage 1C = 

Issue	Date	Amendment	App'd

Client:	Petrac Pty Ltd
---------	----------------

Project:	PACIFIC PINES ESTATE off North Creek Road Lennox Head
----------	---


Title:	Location Plan Intersection Layout
Do not scale drawing. Use written dimensions only. This plan is copyright © All rights reserved.	

ARDILL PAYNE & PARTNERS
CONSULTING CIVIL AND STRUCTURAL ENGINEERS
PROJECT MANAGERS TOWN PLANNERS AND SURVEYORS
79 Tamar Street
P.O. Box 20
BALLINA NSW 2478
A.B.N. 113 881 522 12

Telephone: 02 8886 3280
Facsimile: 02 8886 7920
e-mail: info@ardillpayne.com.au
Website: www.ardillpayne.com.au



Design	APP	Scale at A1	NTS
Drawn	MAM	Datum	AHD
Date	02-06-2008	Filename	6501-T01-plans.dwg
Checked		Approved	
Job No.	6501	Dwg. No.	T01-INT-01
		Issue	

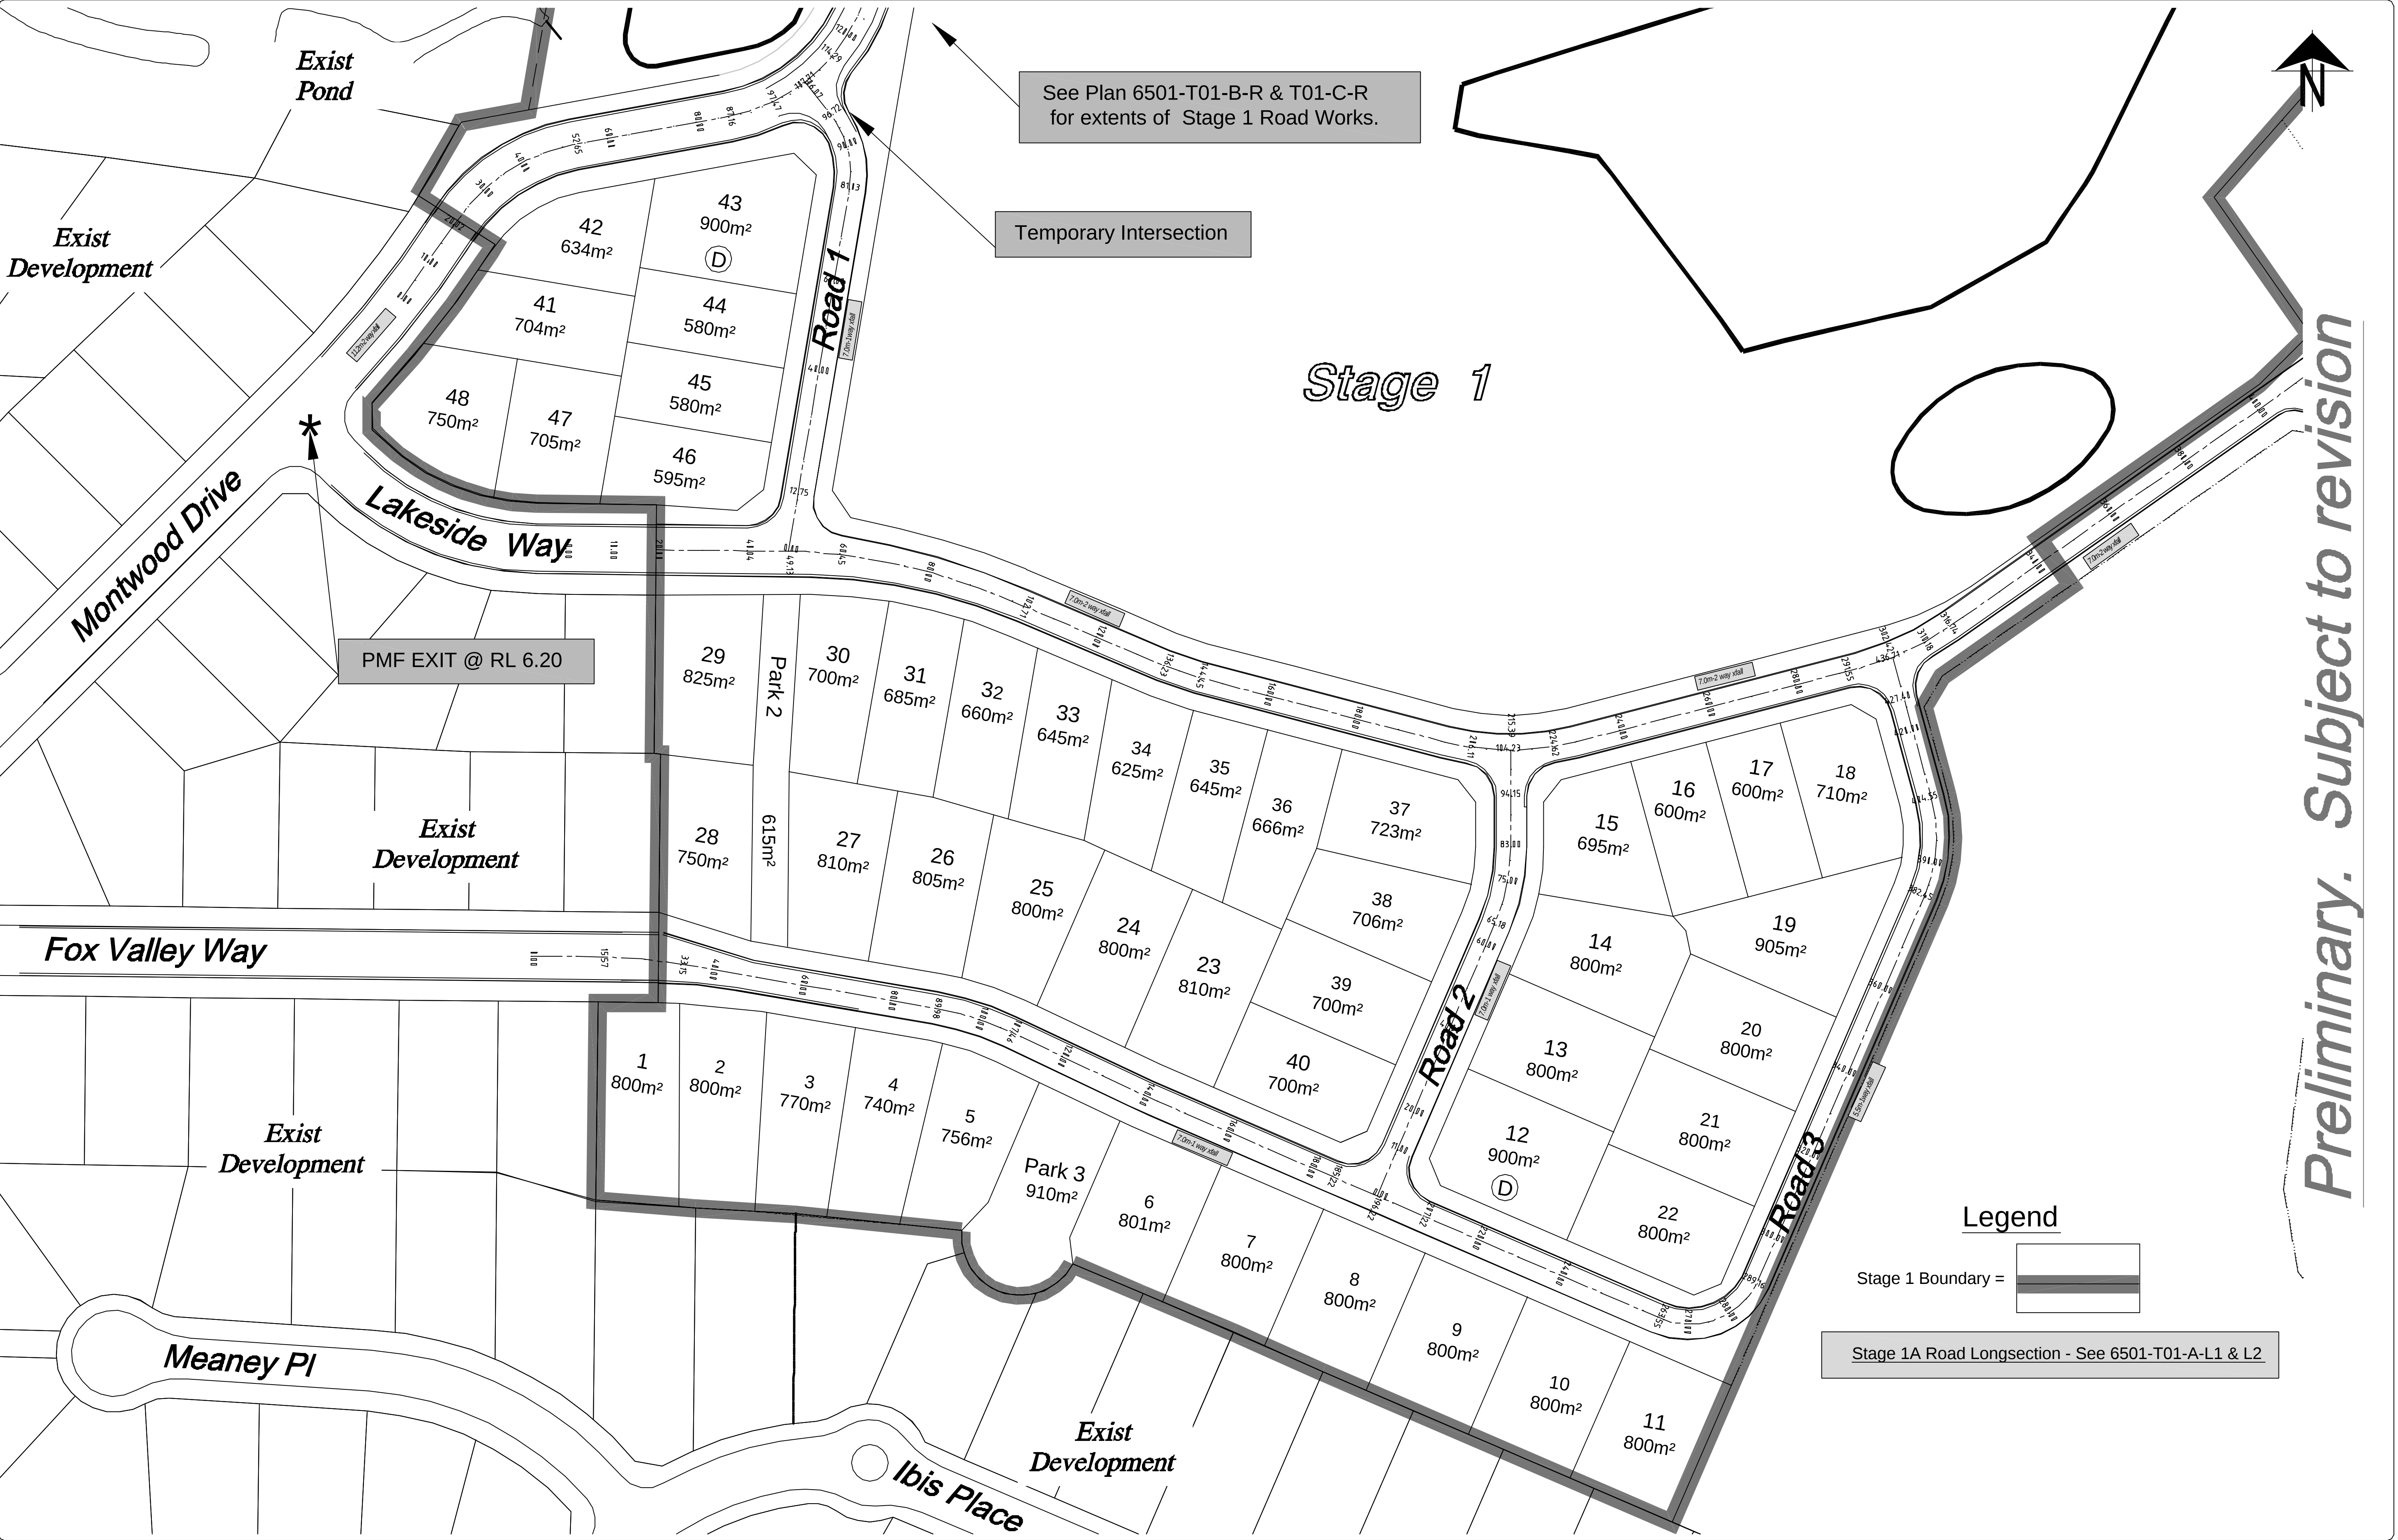

Issue	Date	Amendment	App'd

Client:	Petrac Pty Ltd
---------	----------------

Project:	PACIFIC PINES ESTATE off North Creek Road Lennox Head
----------	---


Title:	Road Layout Plan Stage 1A
Do not scale drawing. Use written dimensions only This plan is copyright © All rights reserved.	

ARDILL PAYNE & PARTNERS
CONSULTING CIVIL AND STRUCTURAL ENGINEERS
PROJECT MANAGERS TOWN PLANNERS AND SURVEYORS
79 Tamar Street
P.O. Box 20
BALLINA NSW 2478
A.B.N. 113 861 522 12


Telephone: 02 6686 3280
Facsimile: 02 6686 7920
e-mail: info@ardillpayne.com.au
Website: www.ardillpayne.com.au




Design	APP	Scale at A1	1:750
Drawn	MAM	Datum	AHD
Date	02-06-2008	Filename	6501-T01A-C.dwg
Checked		Approved	
Job No.	6501	Dwg. No.	T01-A-R
		Issue	

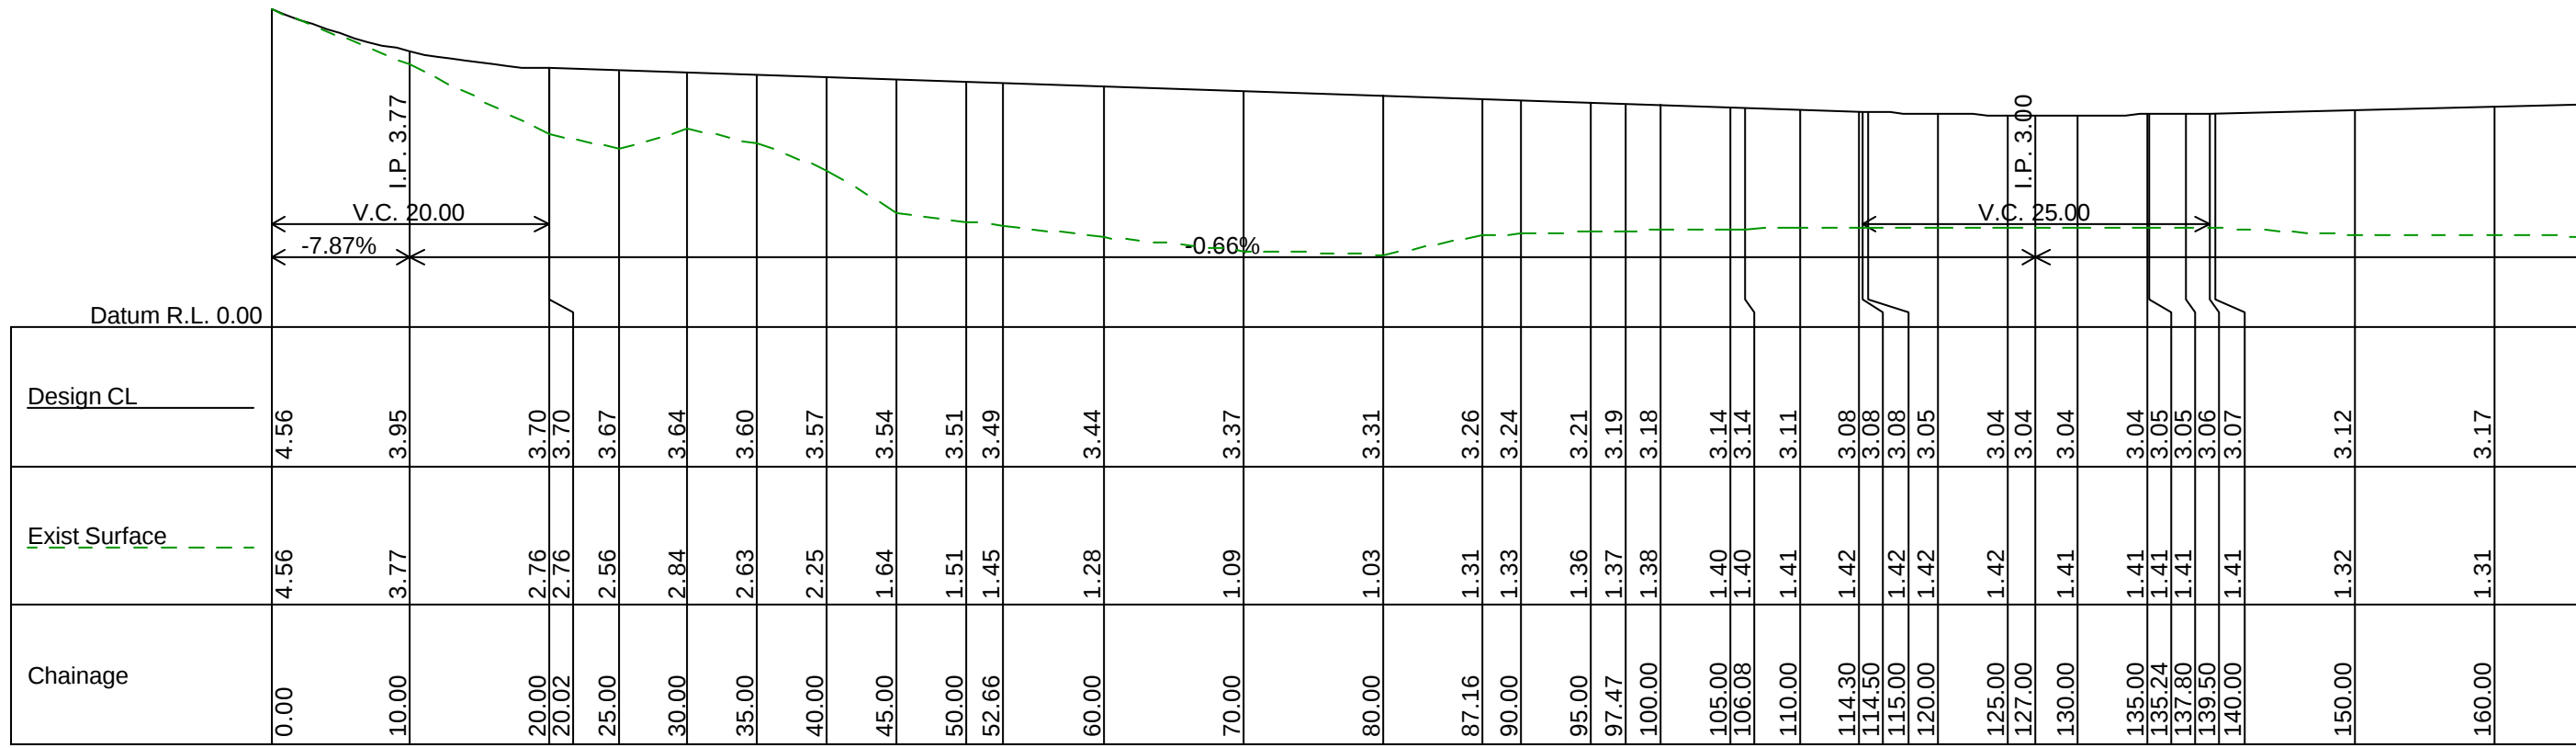

Montwood Drive - Part 1A

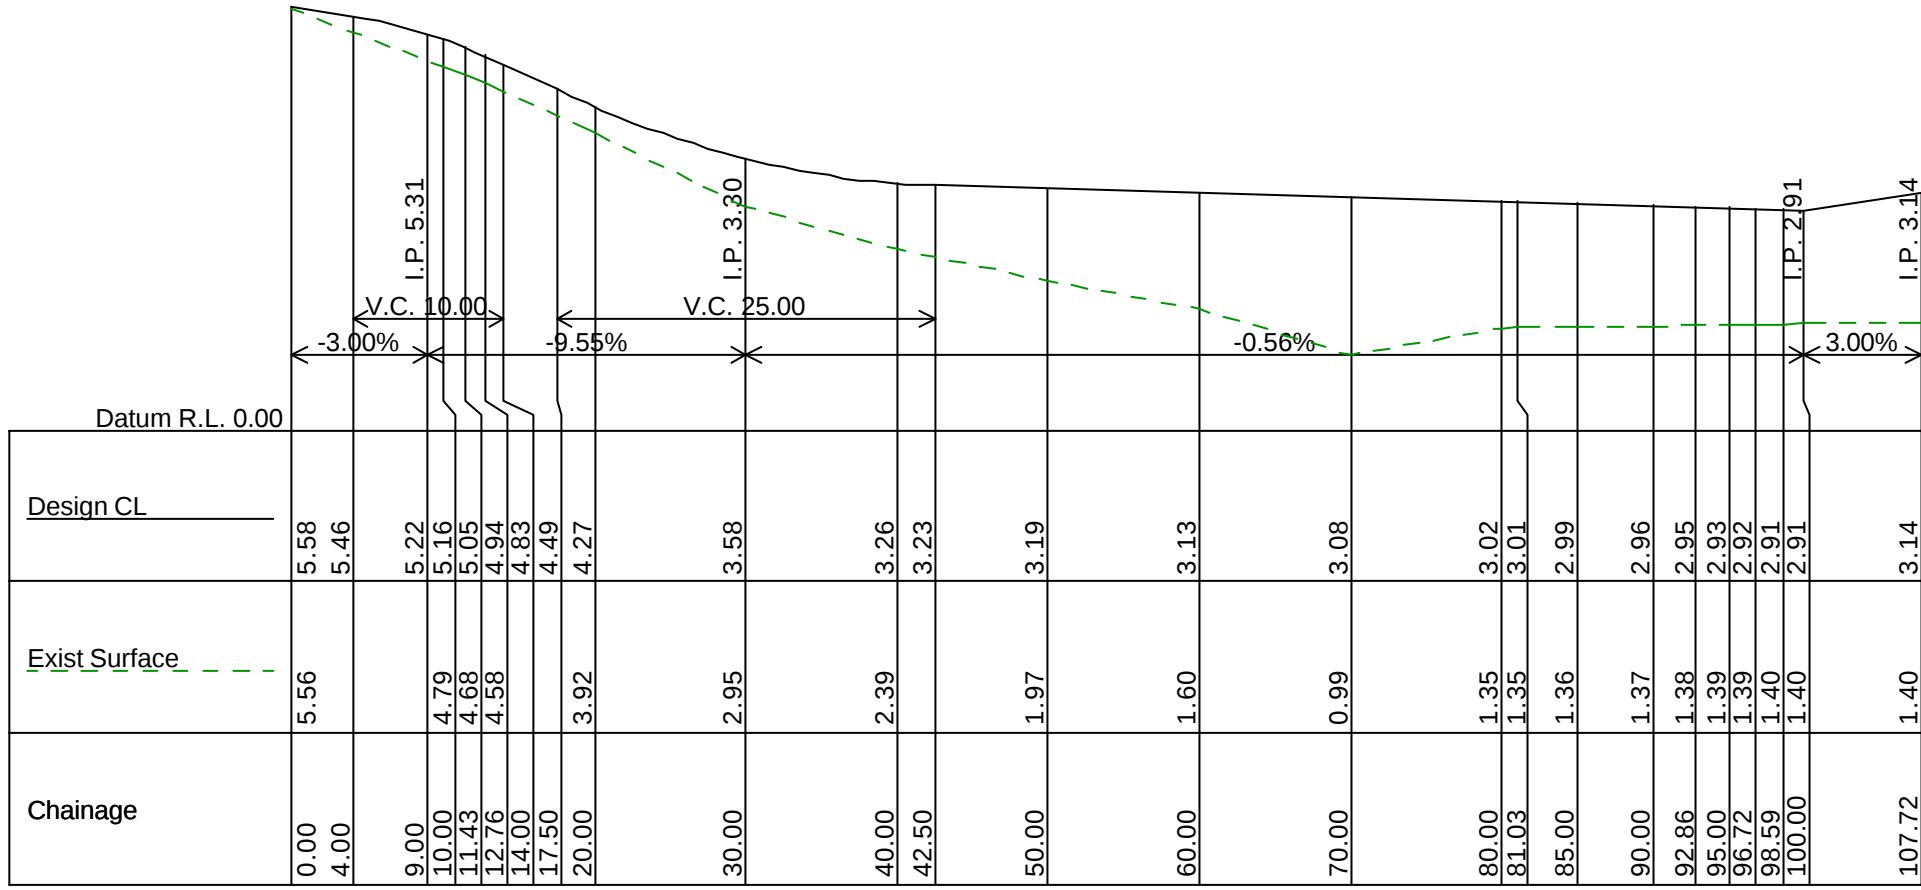


ROAD 1

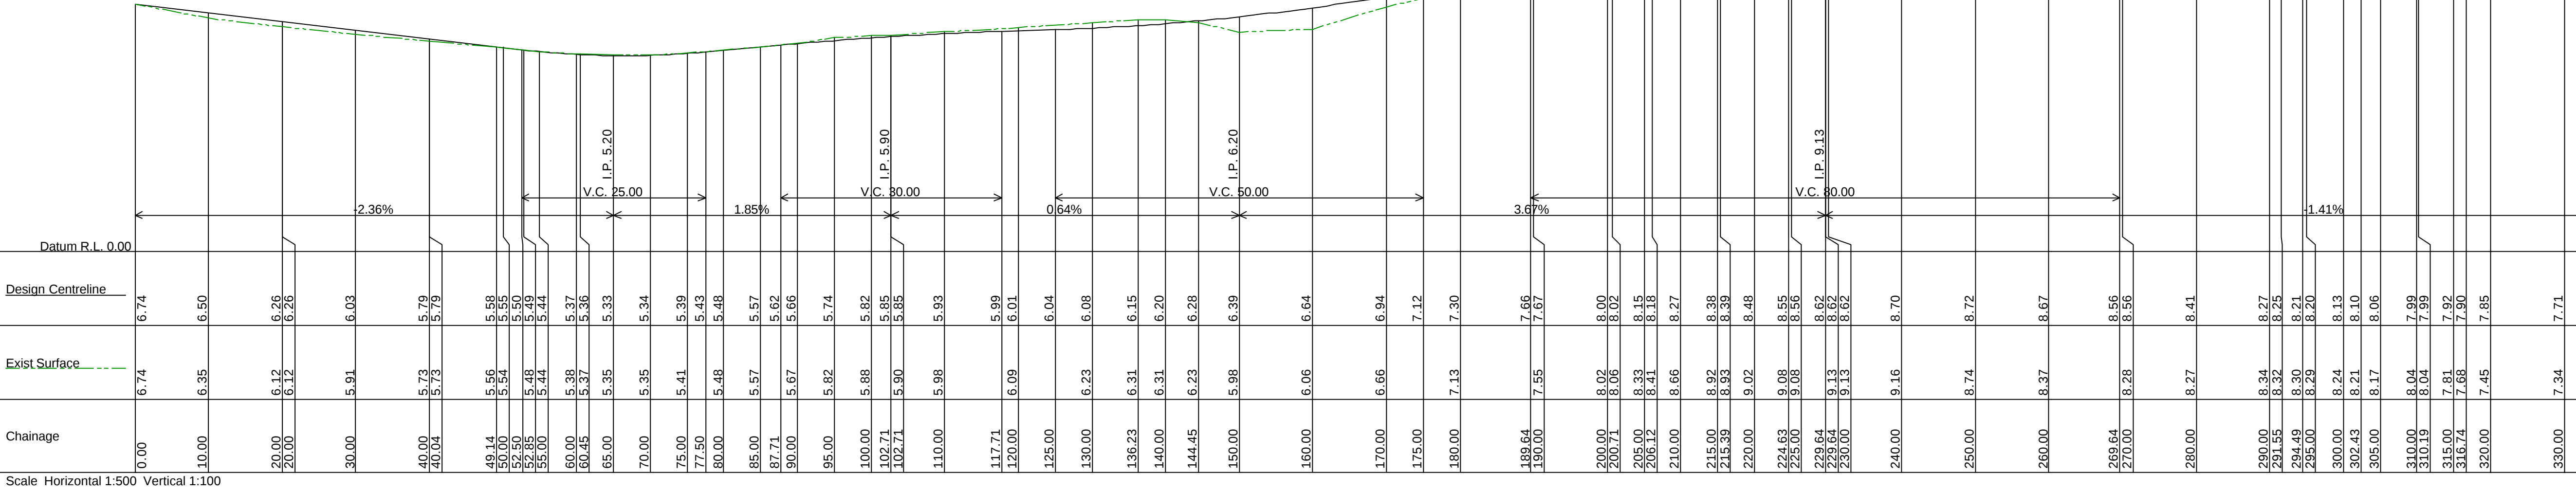


Lakeside Way - Part 1A


Preliminary. Subject to revision

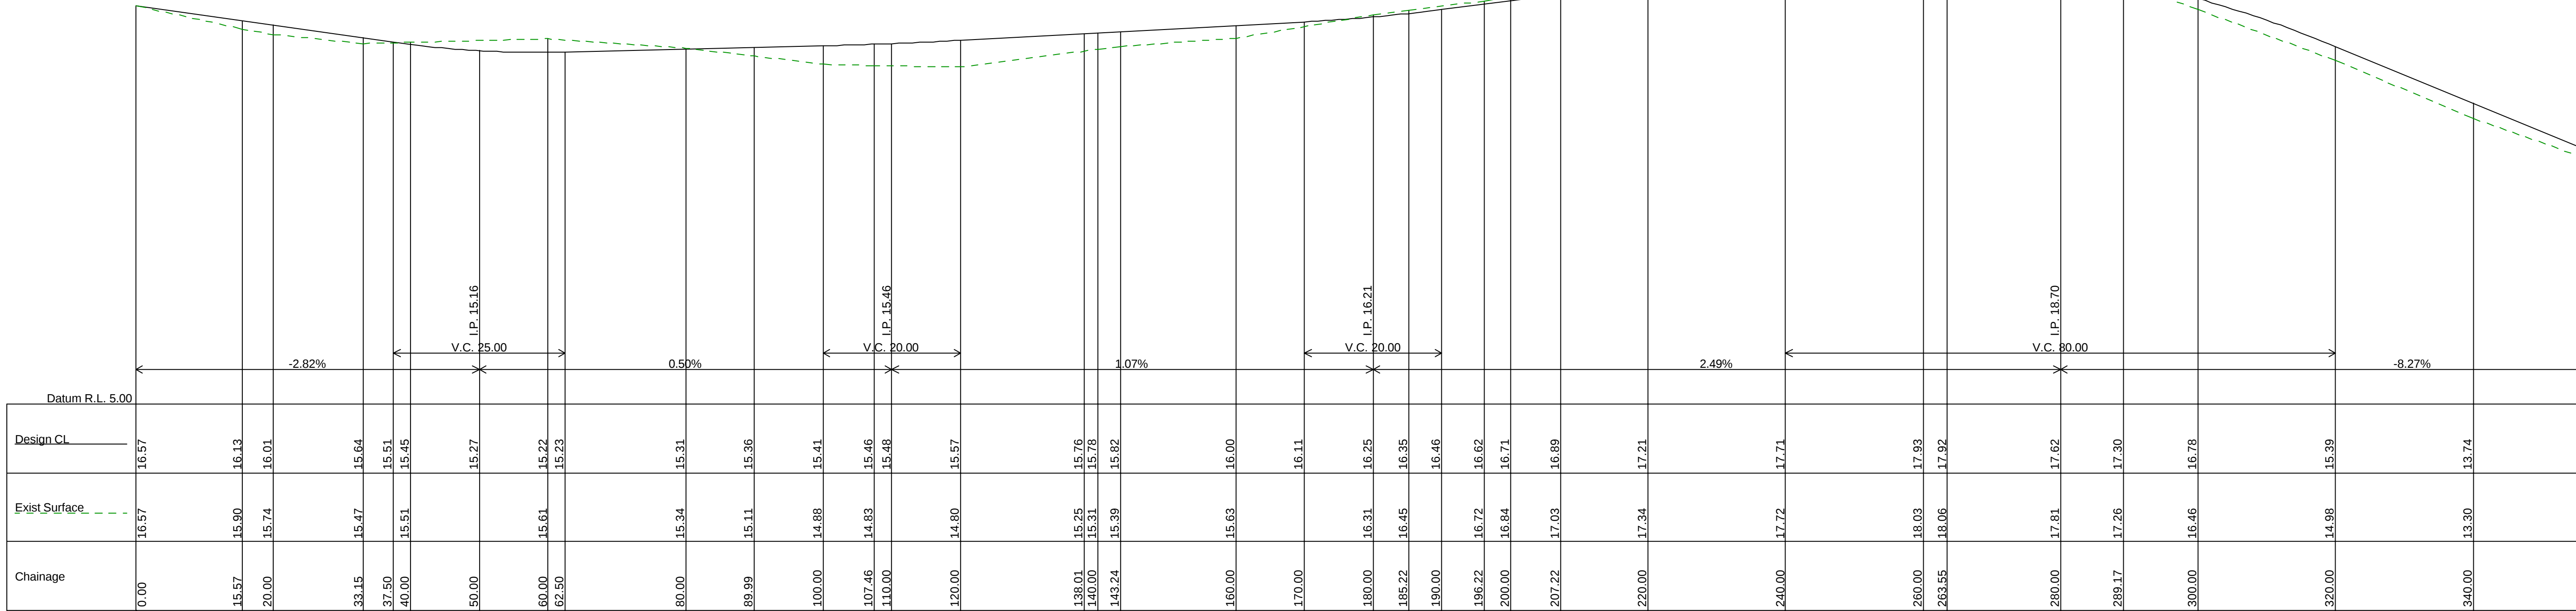

Fox Valley Way & Road 3

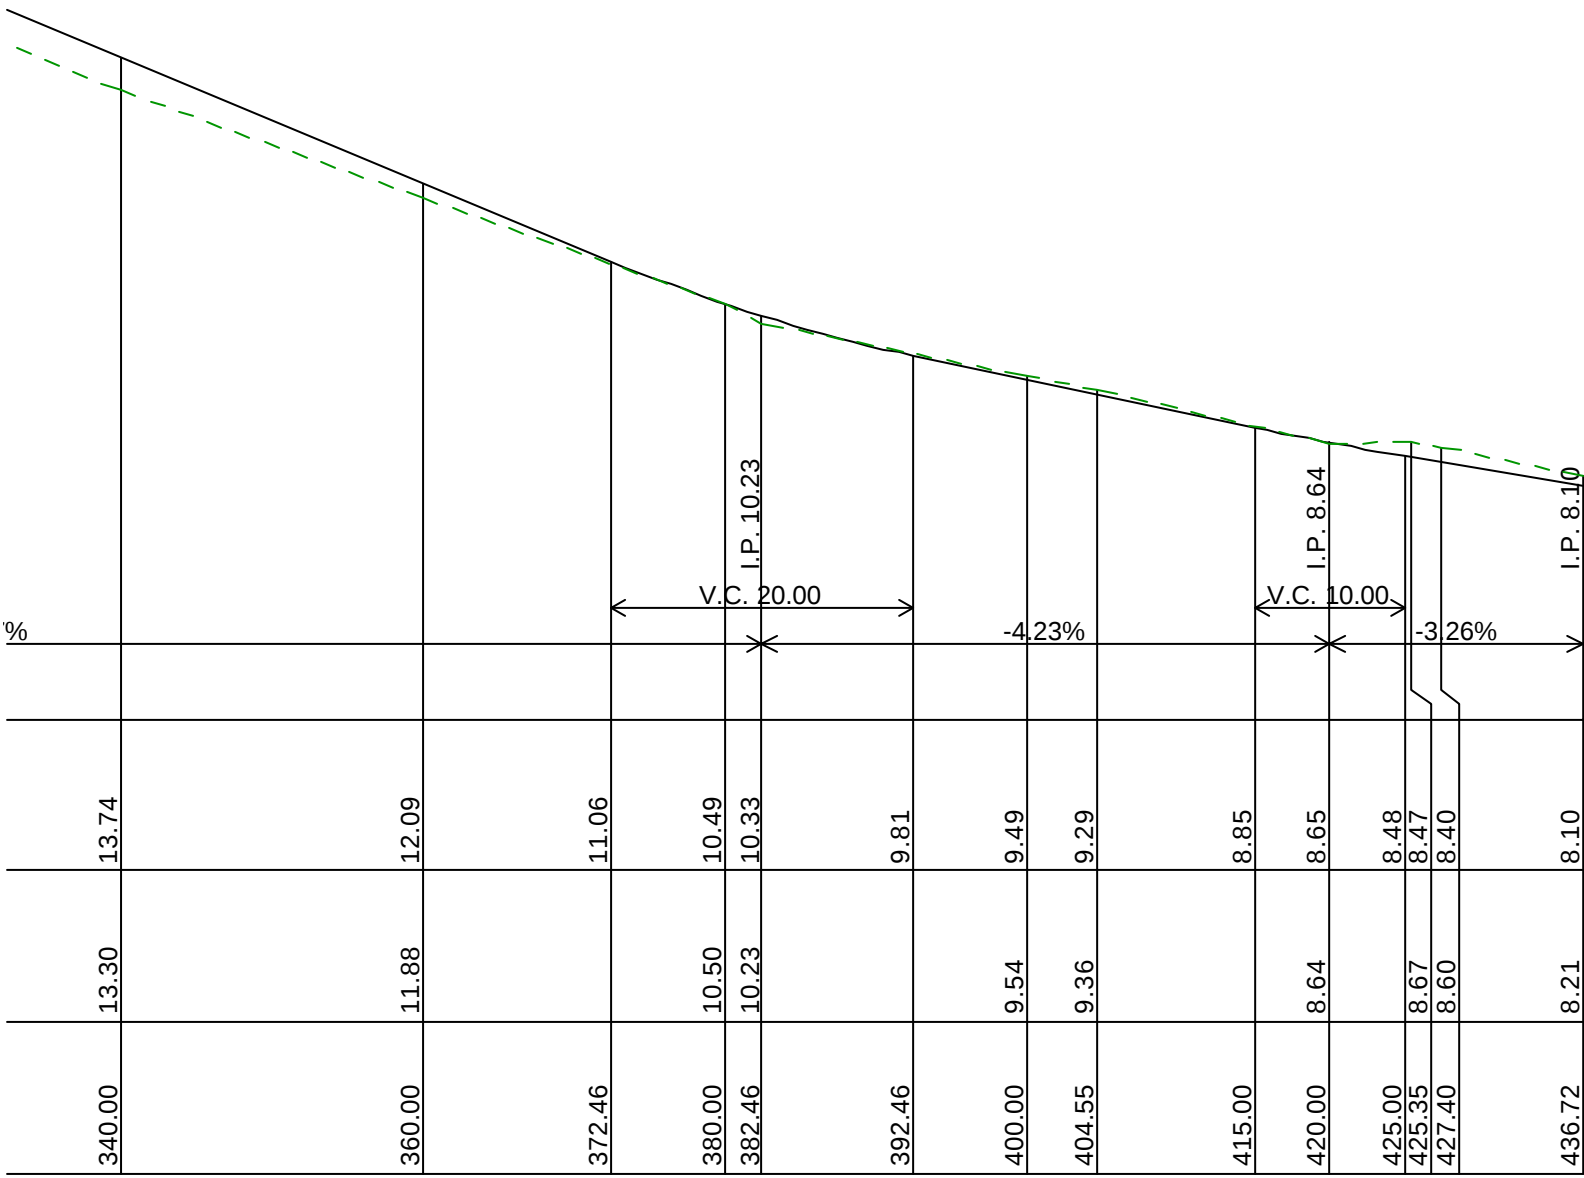

Fox Valley Way & Road 3 Continued

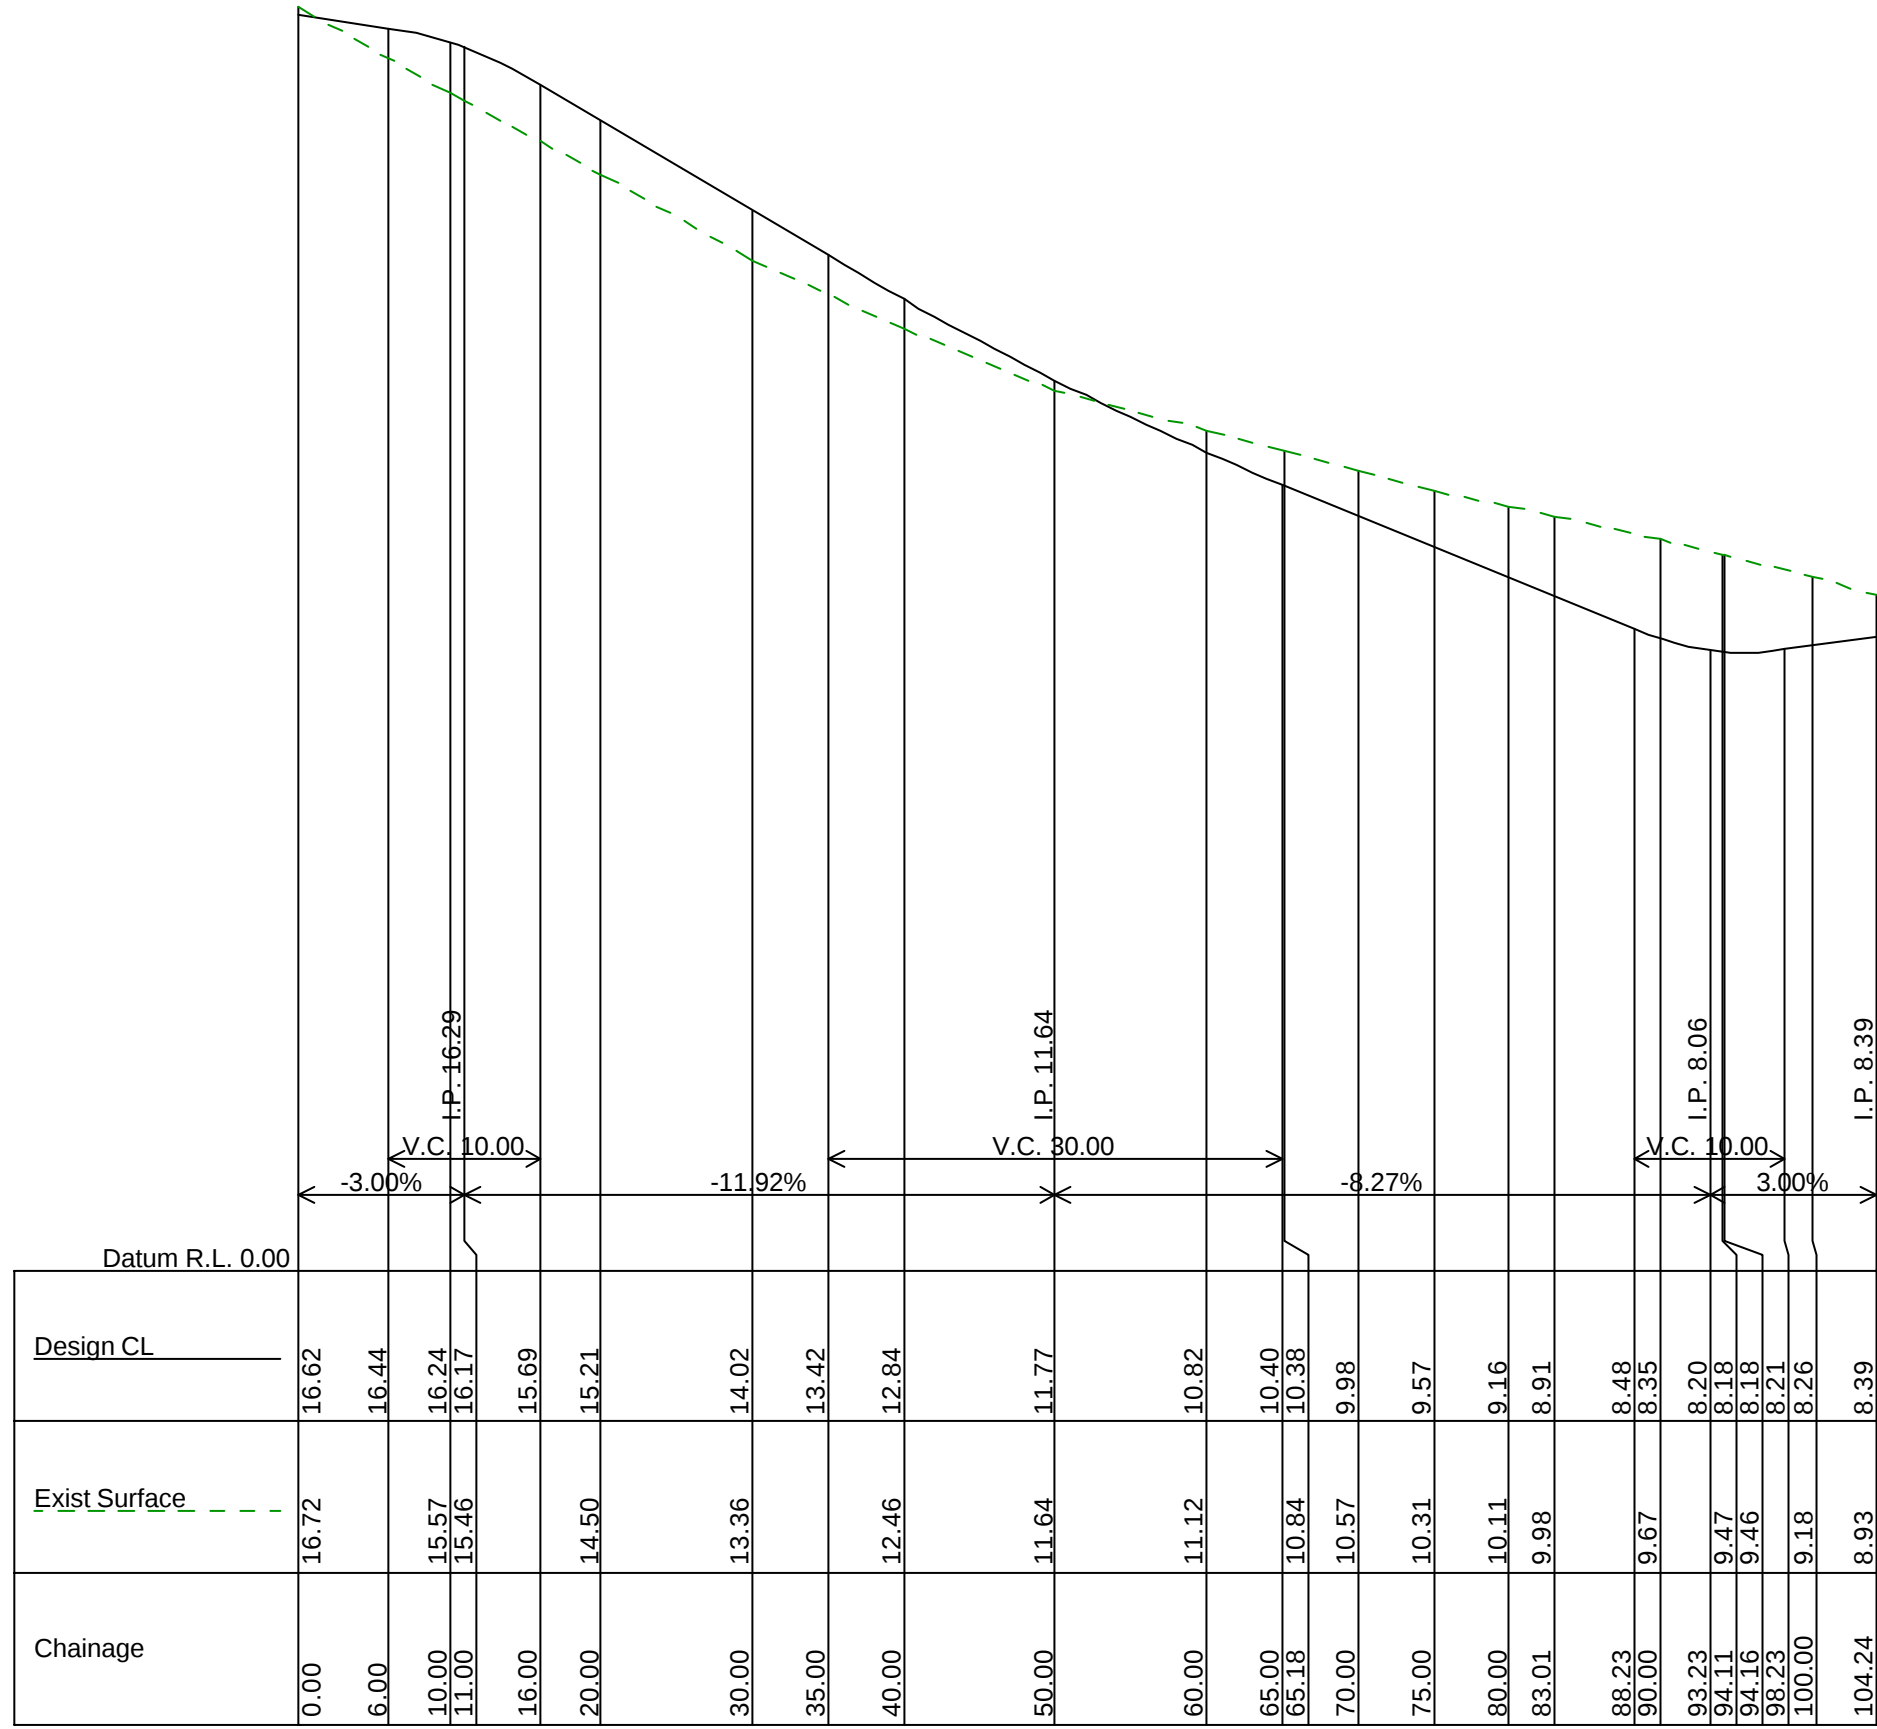

ROAD 2

Issue	Date	Amendment	App'd

Client:	Petrac Pty Ltd
---------	----------------

Project:	PACIFIC PINES ESTATE off North Creek Road Lennox Head
----------	---

Title:	Road Longsection Stage 1A
Do not scale drawing. Use written dimensions only. This plan is copyright © All rights reserved.	


ARDILL PAYNE & PARTNERS
CONSULTING CIVIL AND STRUCTURAL ENGINEERS
PROJECT MANAGERS TOWN PLANNERS AND SURVEYORS
79 Tamar Street
P.O. Box 20
BALLINA NSW 2478
A.B.N. 113 881 522 12

Telephone: 02 8886 3280
Facsimile: 02 8886 7920
e-mail: info@ardillpayne.com.au
Website: www.ardillpayne.com.au




Design	APP	Scale at A1	1:1000
Drawn	MAM	Datum	AHD
Date	02-06-2008	Filename	6501-T01A-C.dwg
Checked		Approved	
Job No.	6501	Dwg. No.	T01-A-L2
		Issue	

Preliminary. Subject to revision

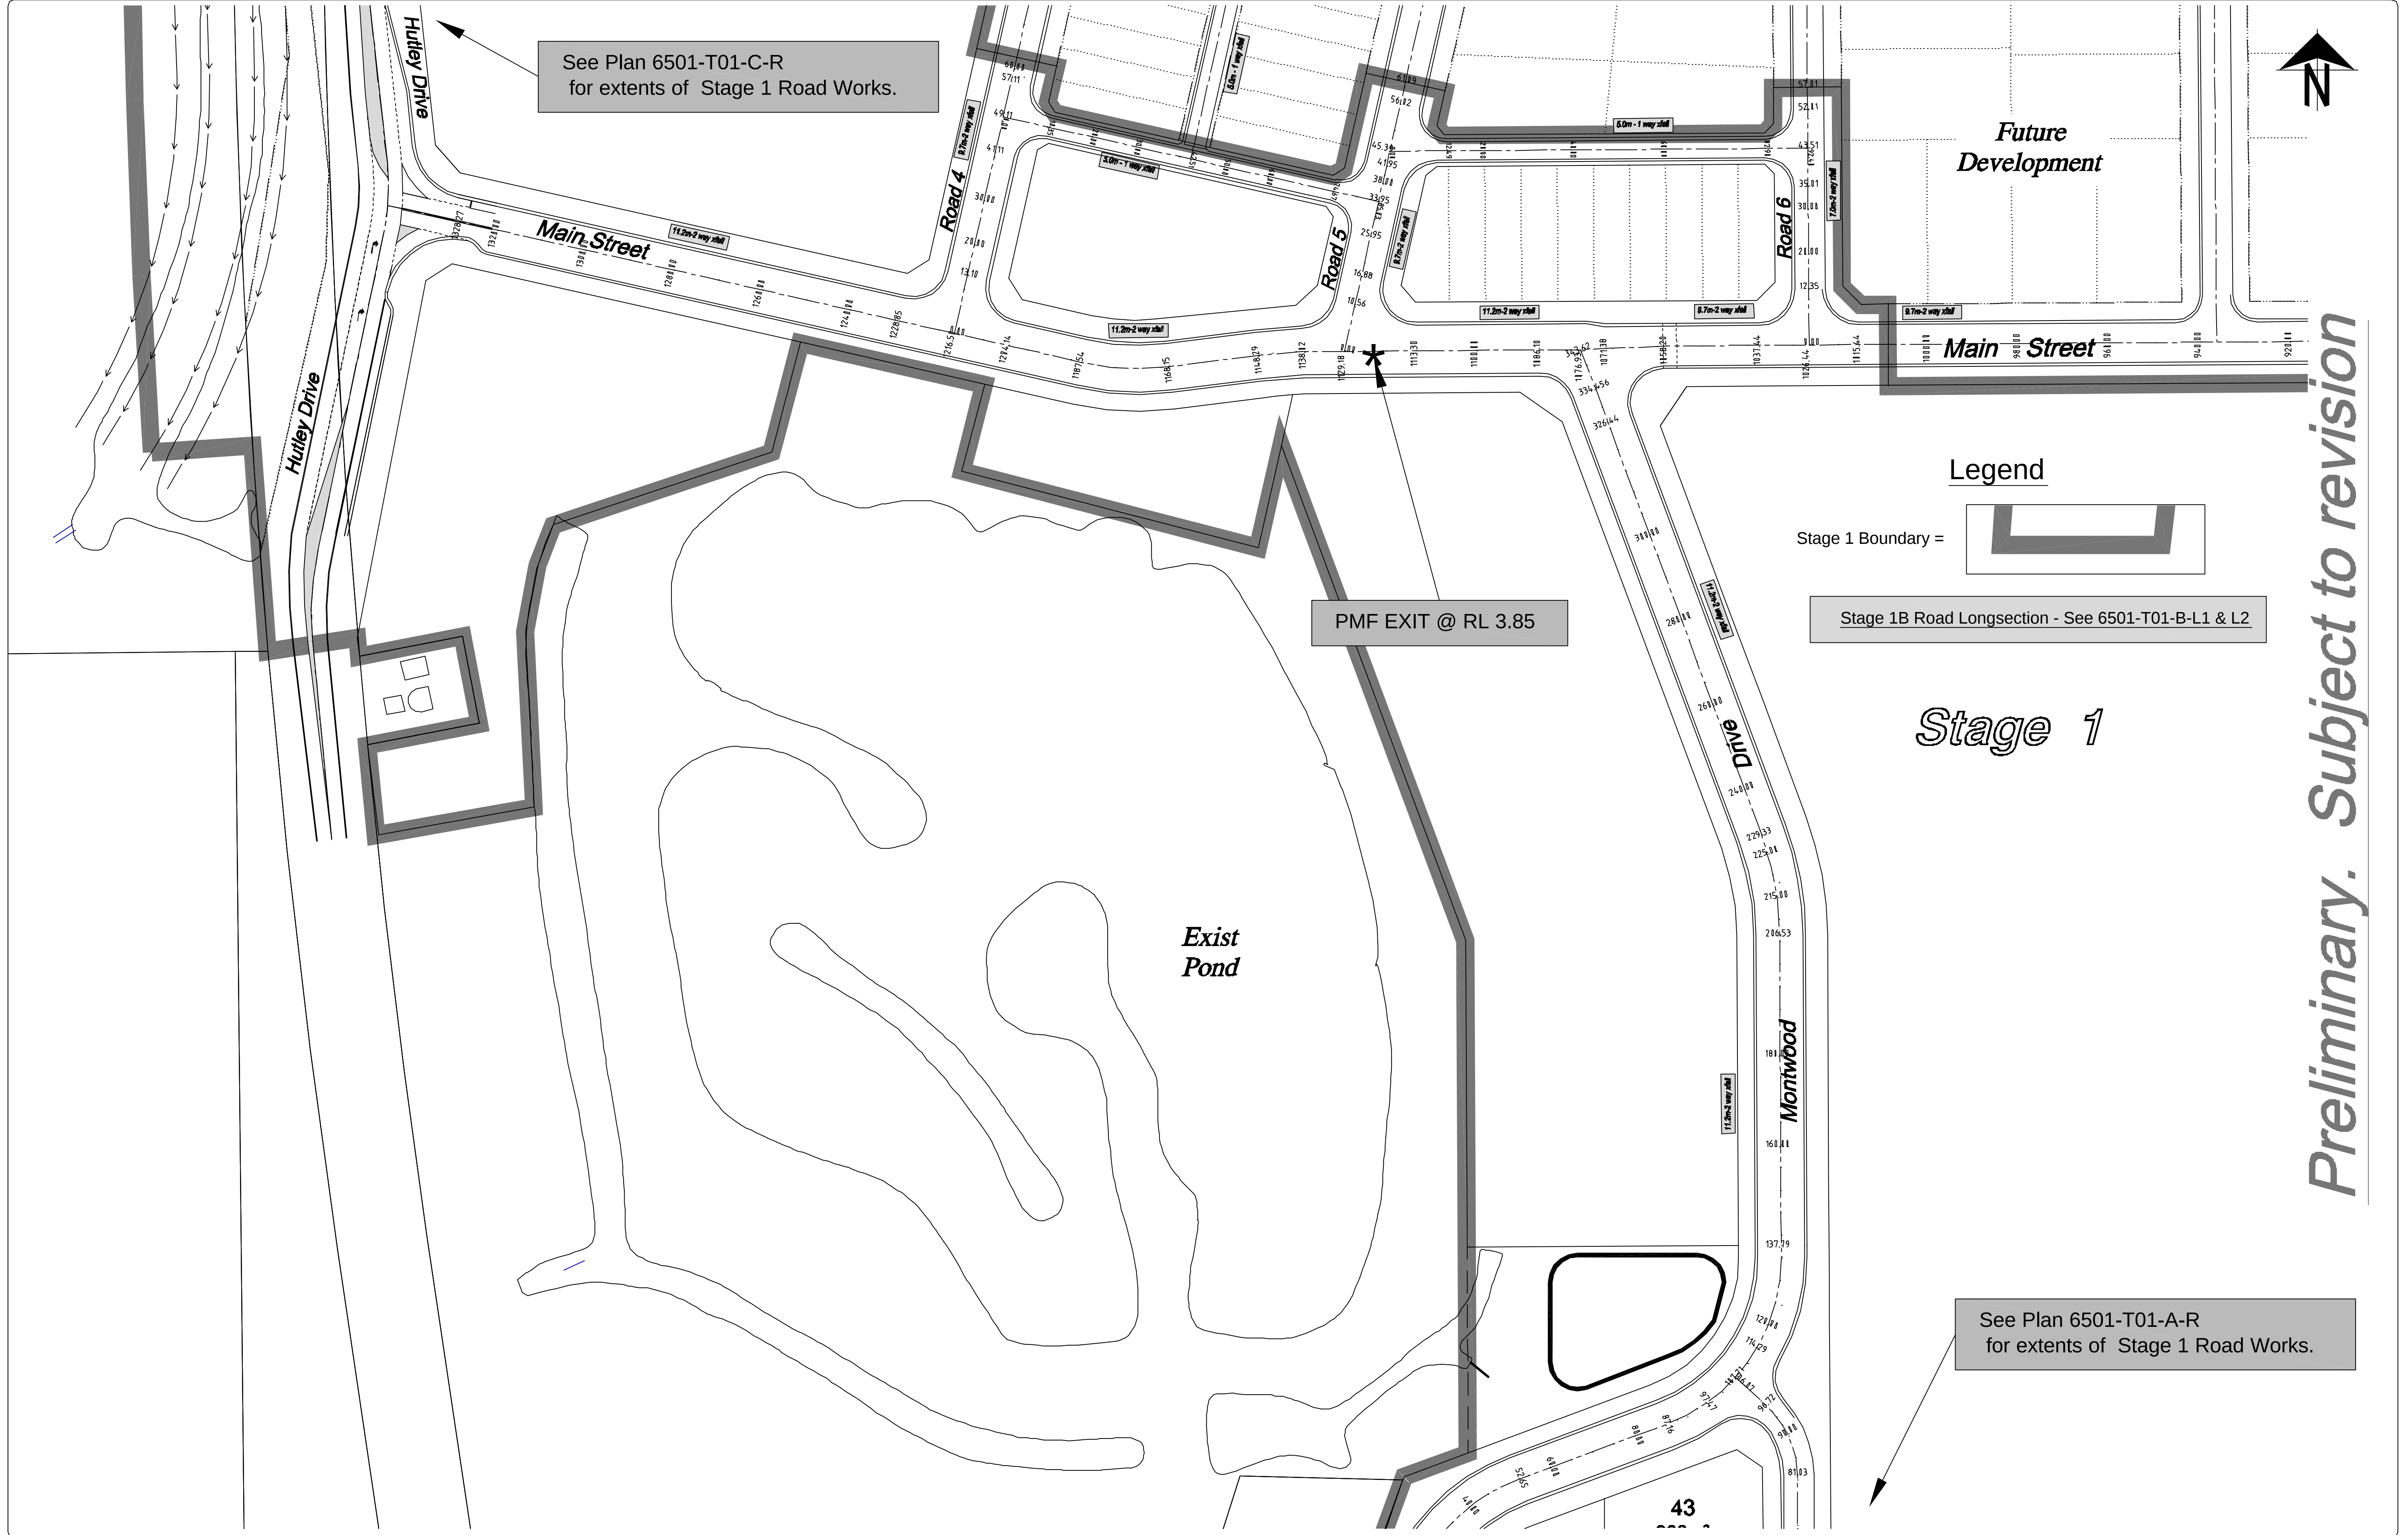

Legend

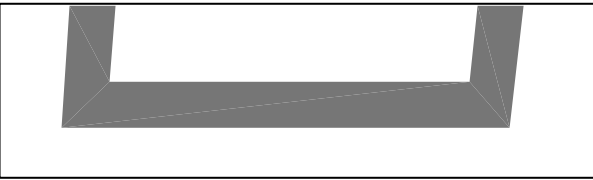- Stage 1 Boundary = 
- Stage 1B Road Longsection - See 6501-T01-B-L1 & L2

Stage 1

Preliminary. Subject to revision

Issue	Date	Amendment	App'd

Client:	Petrac Pty Ltd
---------	----------------

Project:	PACIFIC PINES ESTATE off North Creek Road Lennox Head
----------	---


Title:	Road Layout Plan Stage 1B
Do not scale drawing. Use written dimensions only This plan is copyright © All rights reserved.	

ARDILL PAYNE & PARTNERS
CONSULTING CIVIL AND STRUCTURAL ENGINEERS
PROJECT MANAGERS TOWN PLANNERS AND SURVEYORS
79 Tamar Street
P.O. Box 20
BALLINA NSW 2478
A.B.N. 113 881 622 12


Telephone: 02 8886 3280
Facsimile: 02 8886 7920
e-mail: info@ardillpayne.com.au
Website: www.ardillpayne.com.au



Design	APP	Scale at A1	1:1000
Drawn	MAM	Datum	AHD
Date	02-06-2008	Filename	6501-T01A-C.dwg
Checked		Approved	
Job No.	6501	Dwg. No.	T01-B-R
		Issue	

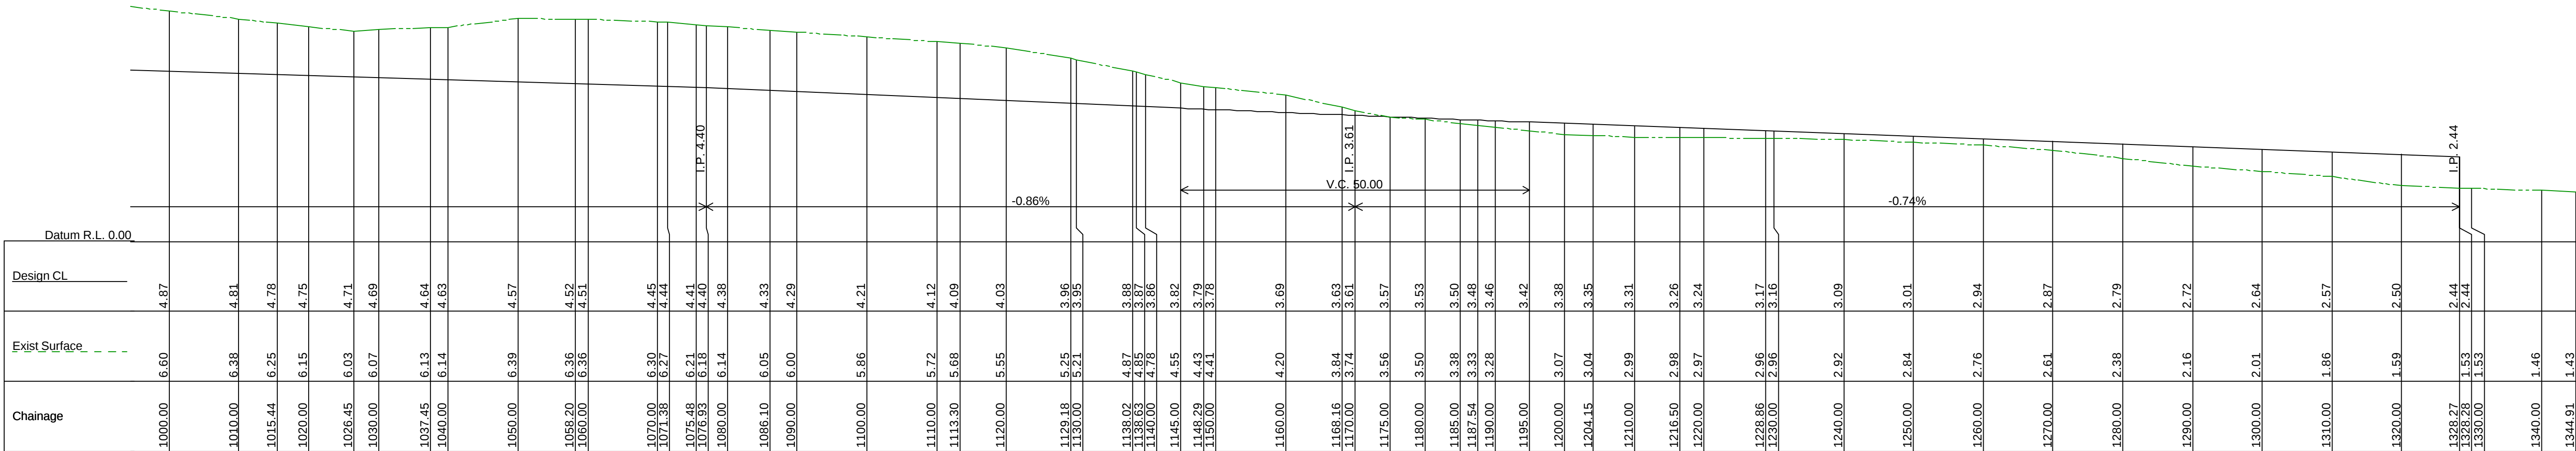



Main Street - Part 1B

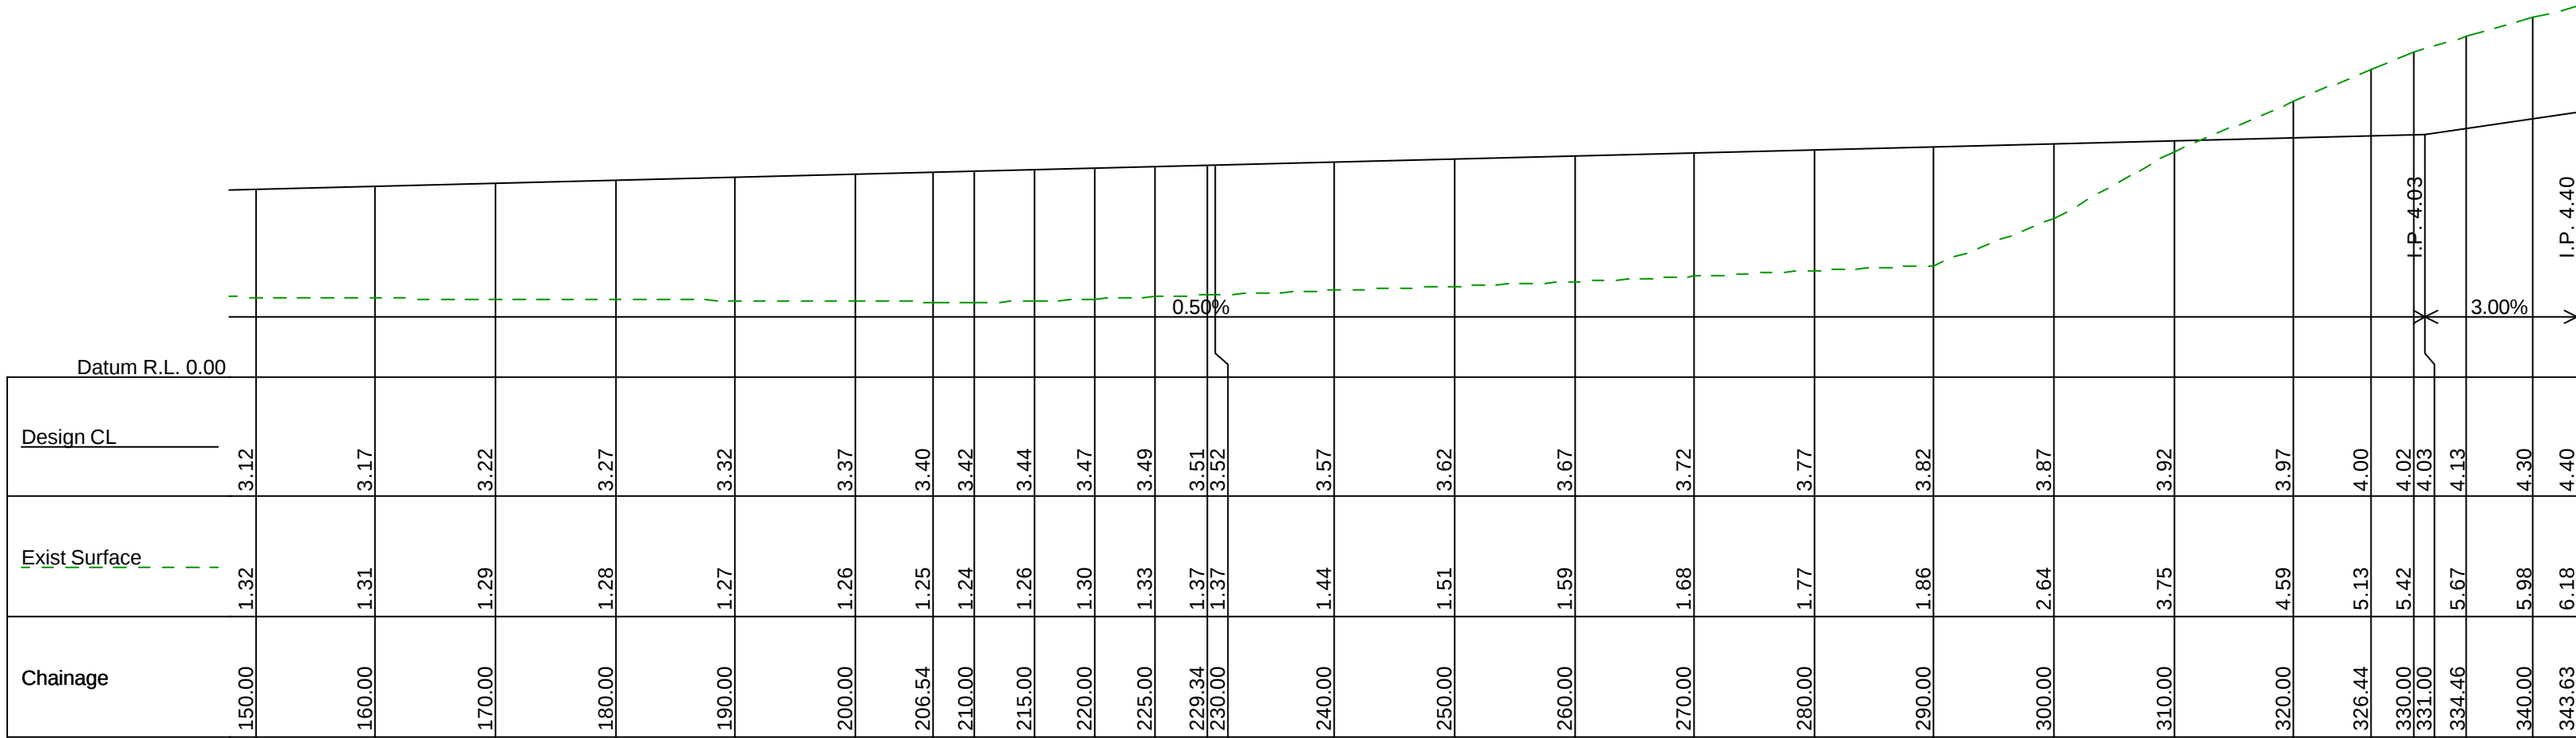


Montwood Drive - Part 1B

Preliminary. Subject to revision

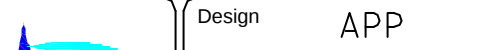				Client:	Project:	Title:	ARDILL PAYNE & PARTNERS CONSULTING CIVIL AND STRUCTURAL ENGINEERS PROJECT MANAGERS TOWN PLANNERS AND SURVEYORS 79 Tamar Street P.O. Box 20 BALLINA NSW 2478 A.B.N. 113 881 522 12		Telephone: 02 8886 3280 Facsimile: 02 8886 7920 e-mail: info@ardillpayne.com.au Website: www.ardillpayne.com.au				Design	APP	Scale at A1	As shown
				Petrac Pty Ltd	PACIFIC PINES ESTATE off North Creek Road Lennox Head	Road Longsection Stage 1B					Drawn	MAM	Datum	AHD		
											Date	02-06-2008	Filename	6501-T01A-C.dwg		
											Checked		Approved			
Issue	Date		Amendment	App'd			Do not scale drawing. Use written dimensions only This plan is copyright © All rights reserved.				Job No.	6501	Dwg. No.	T01-B-L1	Issue	

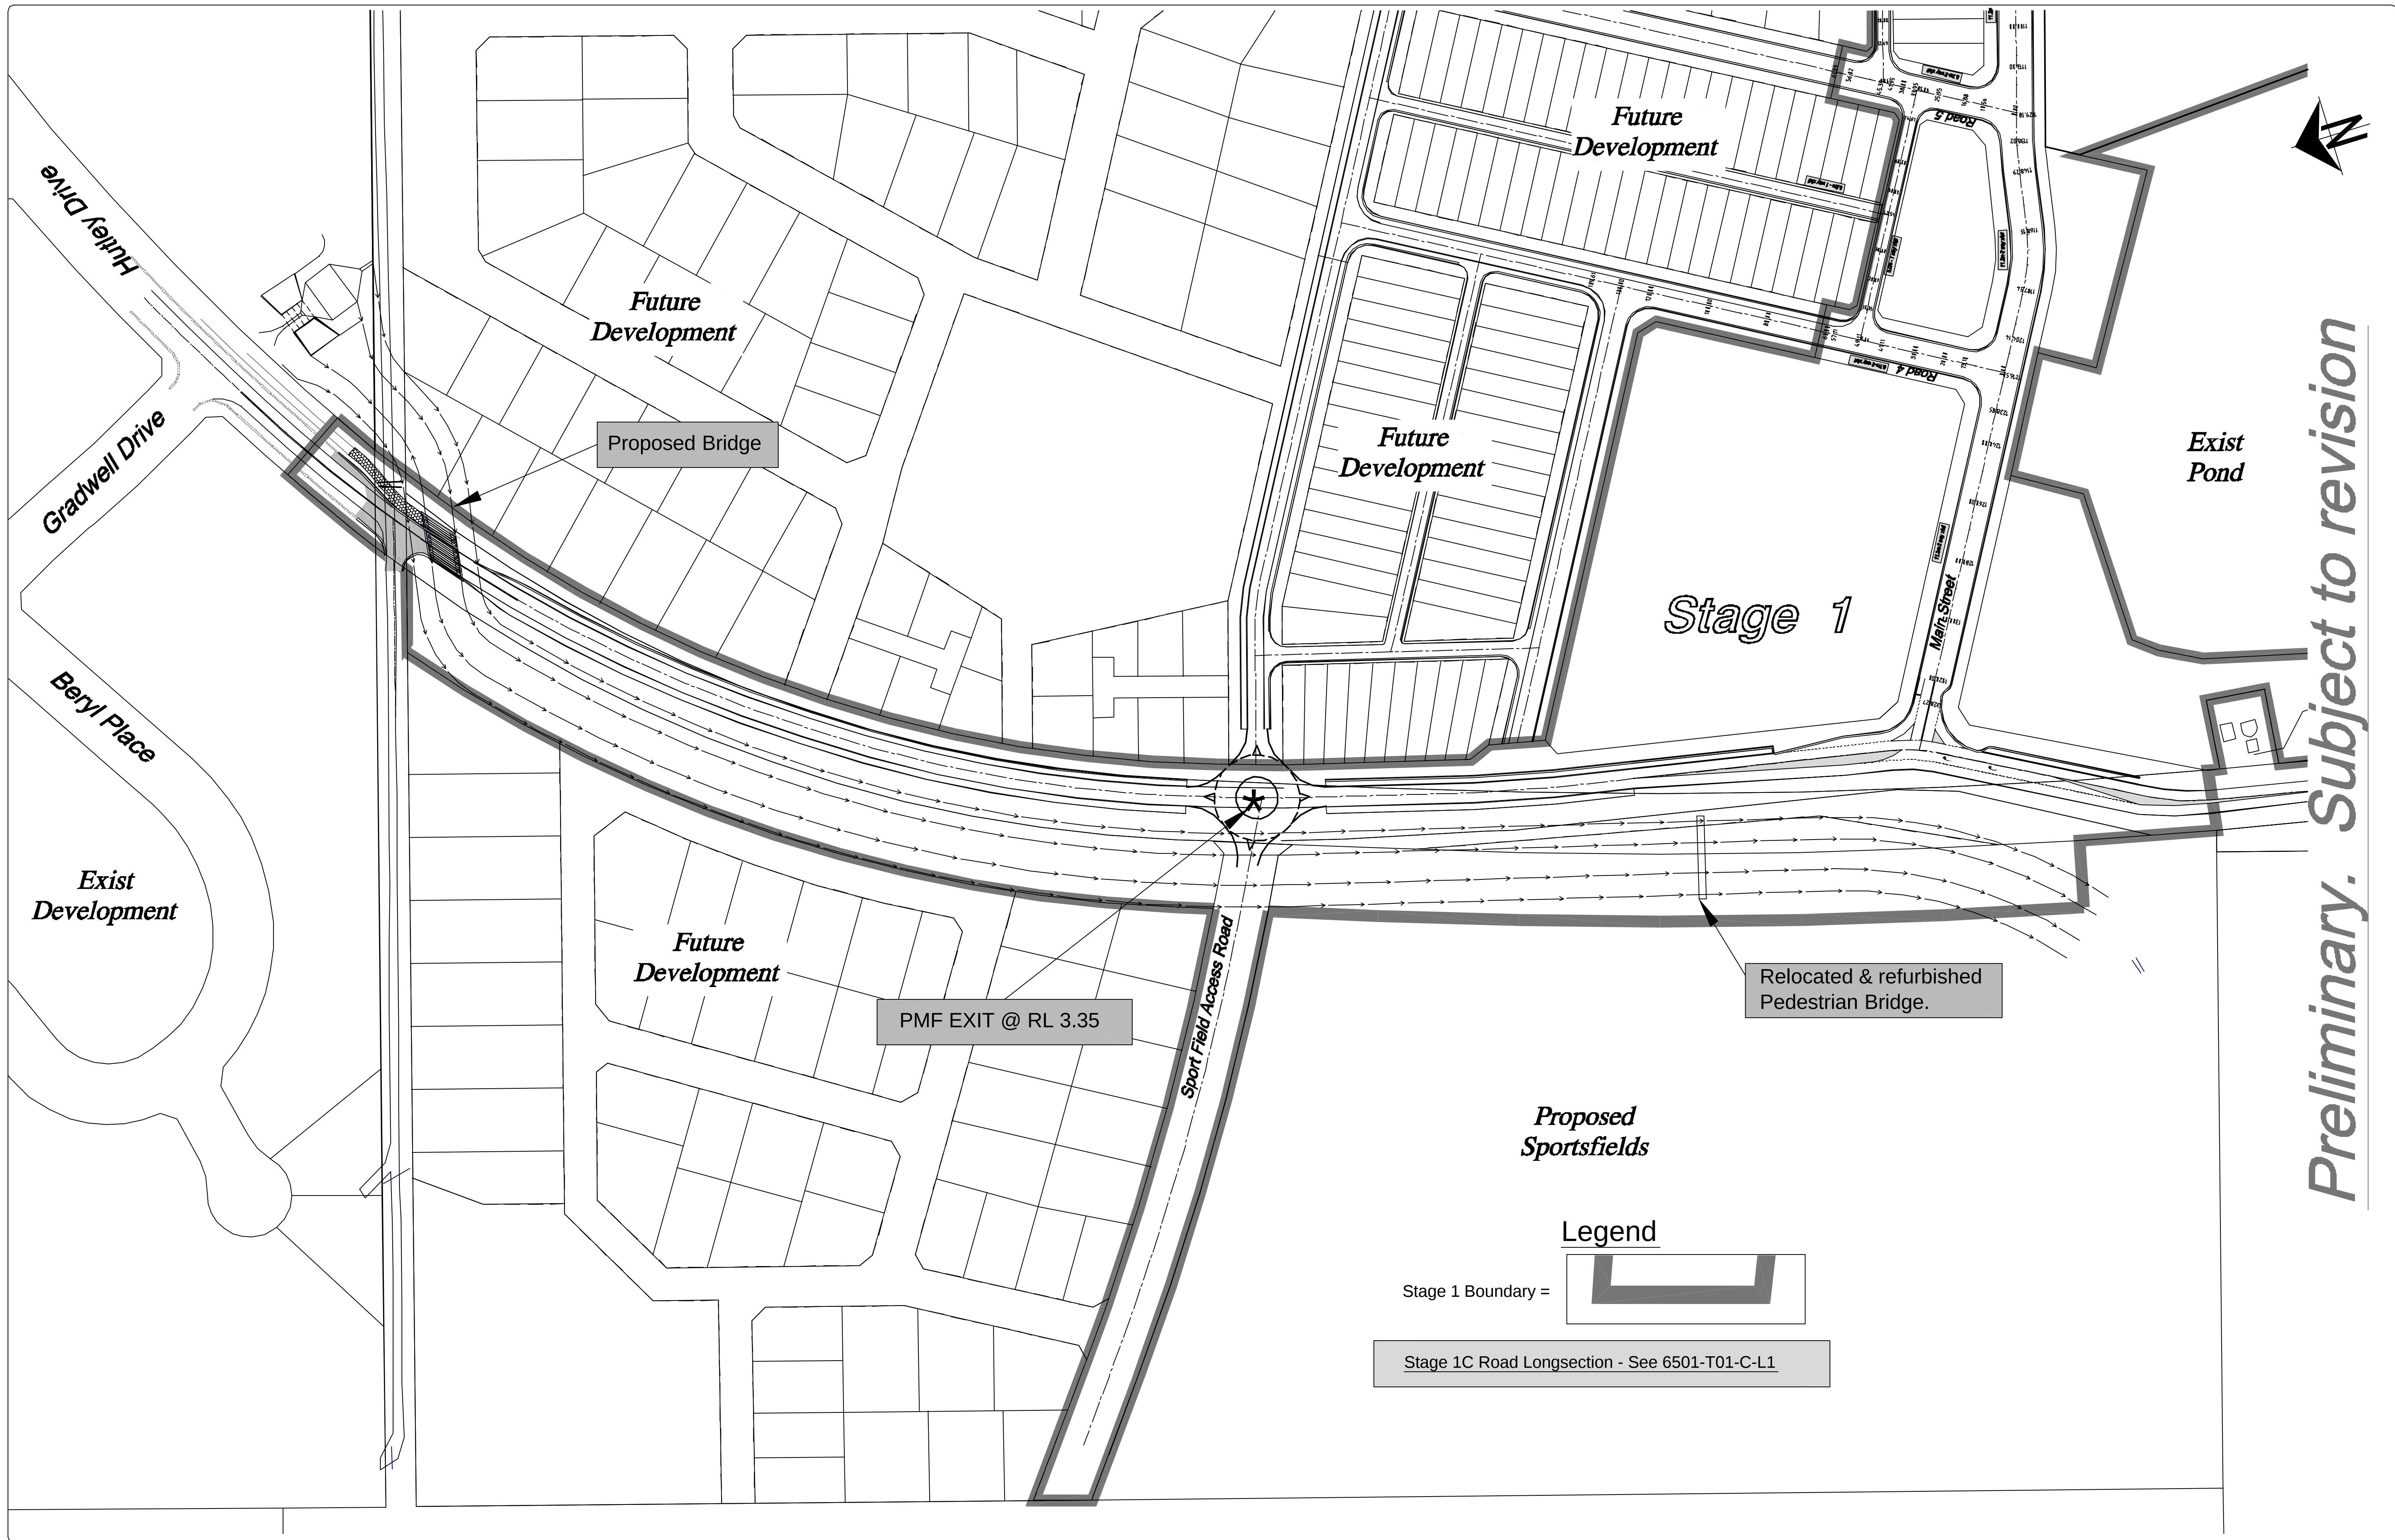

Preliminary. Subject to revision

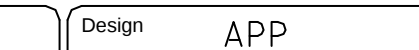				Client: Petrac Pty Ltd	Project: PACIFIC PINES ESTATE off North Creek Road Lennox Head	Title: Road Layout Plan Stage 1C	ARDILL PAYNE & PARTNERS CONSULTING CIVIL AND STRUCTURAL ENGINEERS PROJECT MANAGERS TOWN PLANNERS AND SURVEYORS 79 Tamar Street P.O. Box 20 BALLINA NSW 2478 A.B.N. 113 881 522 12 Telephone: 02 8896 3280 Facsimile: 02 8896 7920 e-mail: info@ardillpayne.com.au Website: www.ardillpayne.com.au 	Design APP	Scale at A1 1:1000	
								Drawn MAM	Datum AHD	
								Date 02-06-2008	Filename 6501-T01A-C.dwg	
								Checked	Approved	
								Job No. 6501	Dwg. No. T01-C-R	Issue
Issue	Date	Amendment		App'd	Do not scale drawing. Use written dimensions only This plan is copyright © All rights reserved.					

Do not scale drawing. Use written dimensions only
This plan is copyright © All rights reserved.

Issue	Date	Amendment	App'd

Client:	Petrac Pty Ltd
---------	----------------

Project:	PACIFIC PINES ESTATE off North Creek Road Lennox Head
----------	---


Title:	Road Longsection Hutley Drive Stage 1C
Do not scale drawing. Use written dimensions only This plan is copyright © All rights reserved.	

ARDILL PAYNE & PARTNERS
CONSULTING CIVIL AND STRUCTURAL ENGINEERS
PROJECT MANAGERS TOWN PLANNERS AND SURVEYORS
79 Tamar Street
P.O. Box 20
BALLINA NSW 2478
A.B.N. 113 881 522 12

Telephone: 02 8886 3280
Facsimile: 02 8886 7920
e-mail: info@ardillpayne.com.au
Web site: www.ardillpayne.com.au



Design	APP	Scale at A1	As shown
Drawn	MAM	Datum	AHD
Date	02-06-2008	Filename	6501-T01A-C.dwg
Checked		Approved	
Job No.	6501	Dwg. No.	T01-C-L1
		Issue	

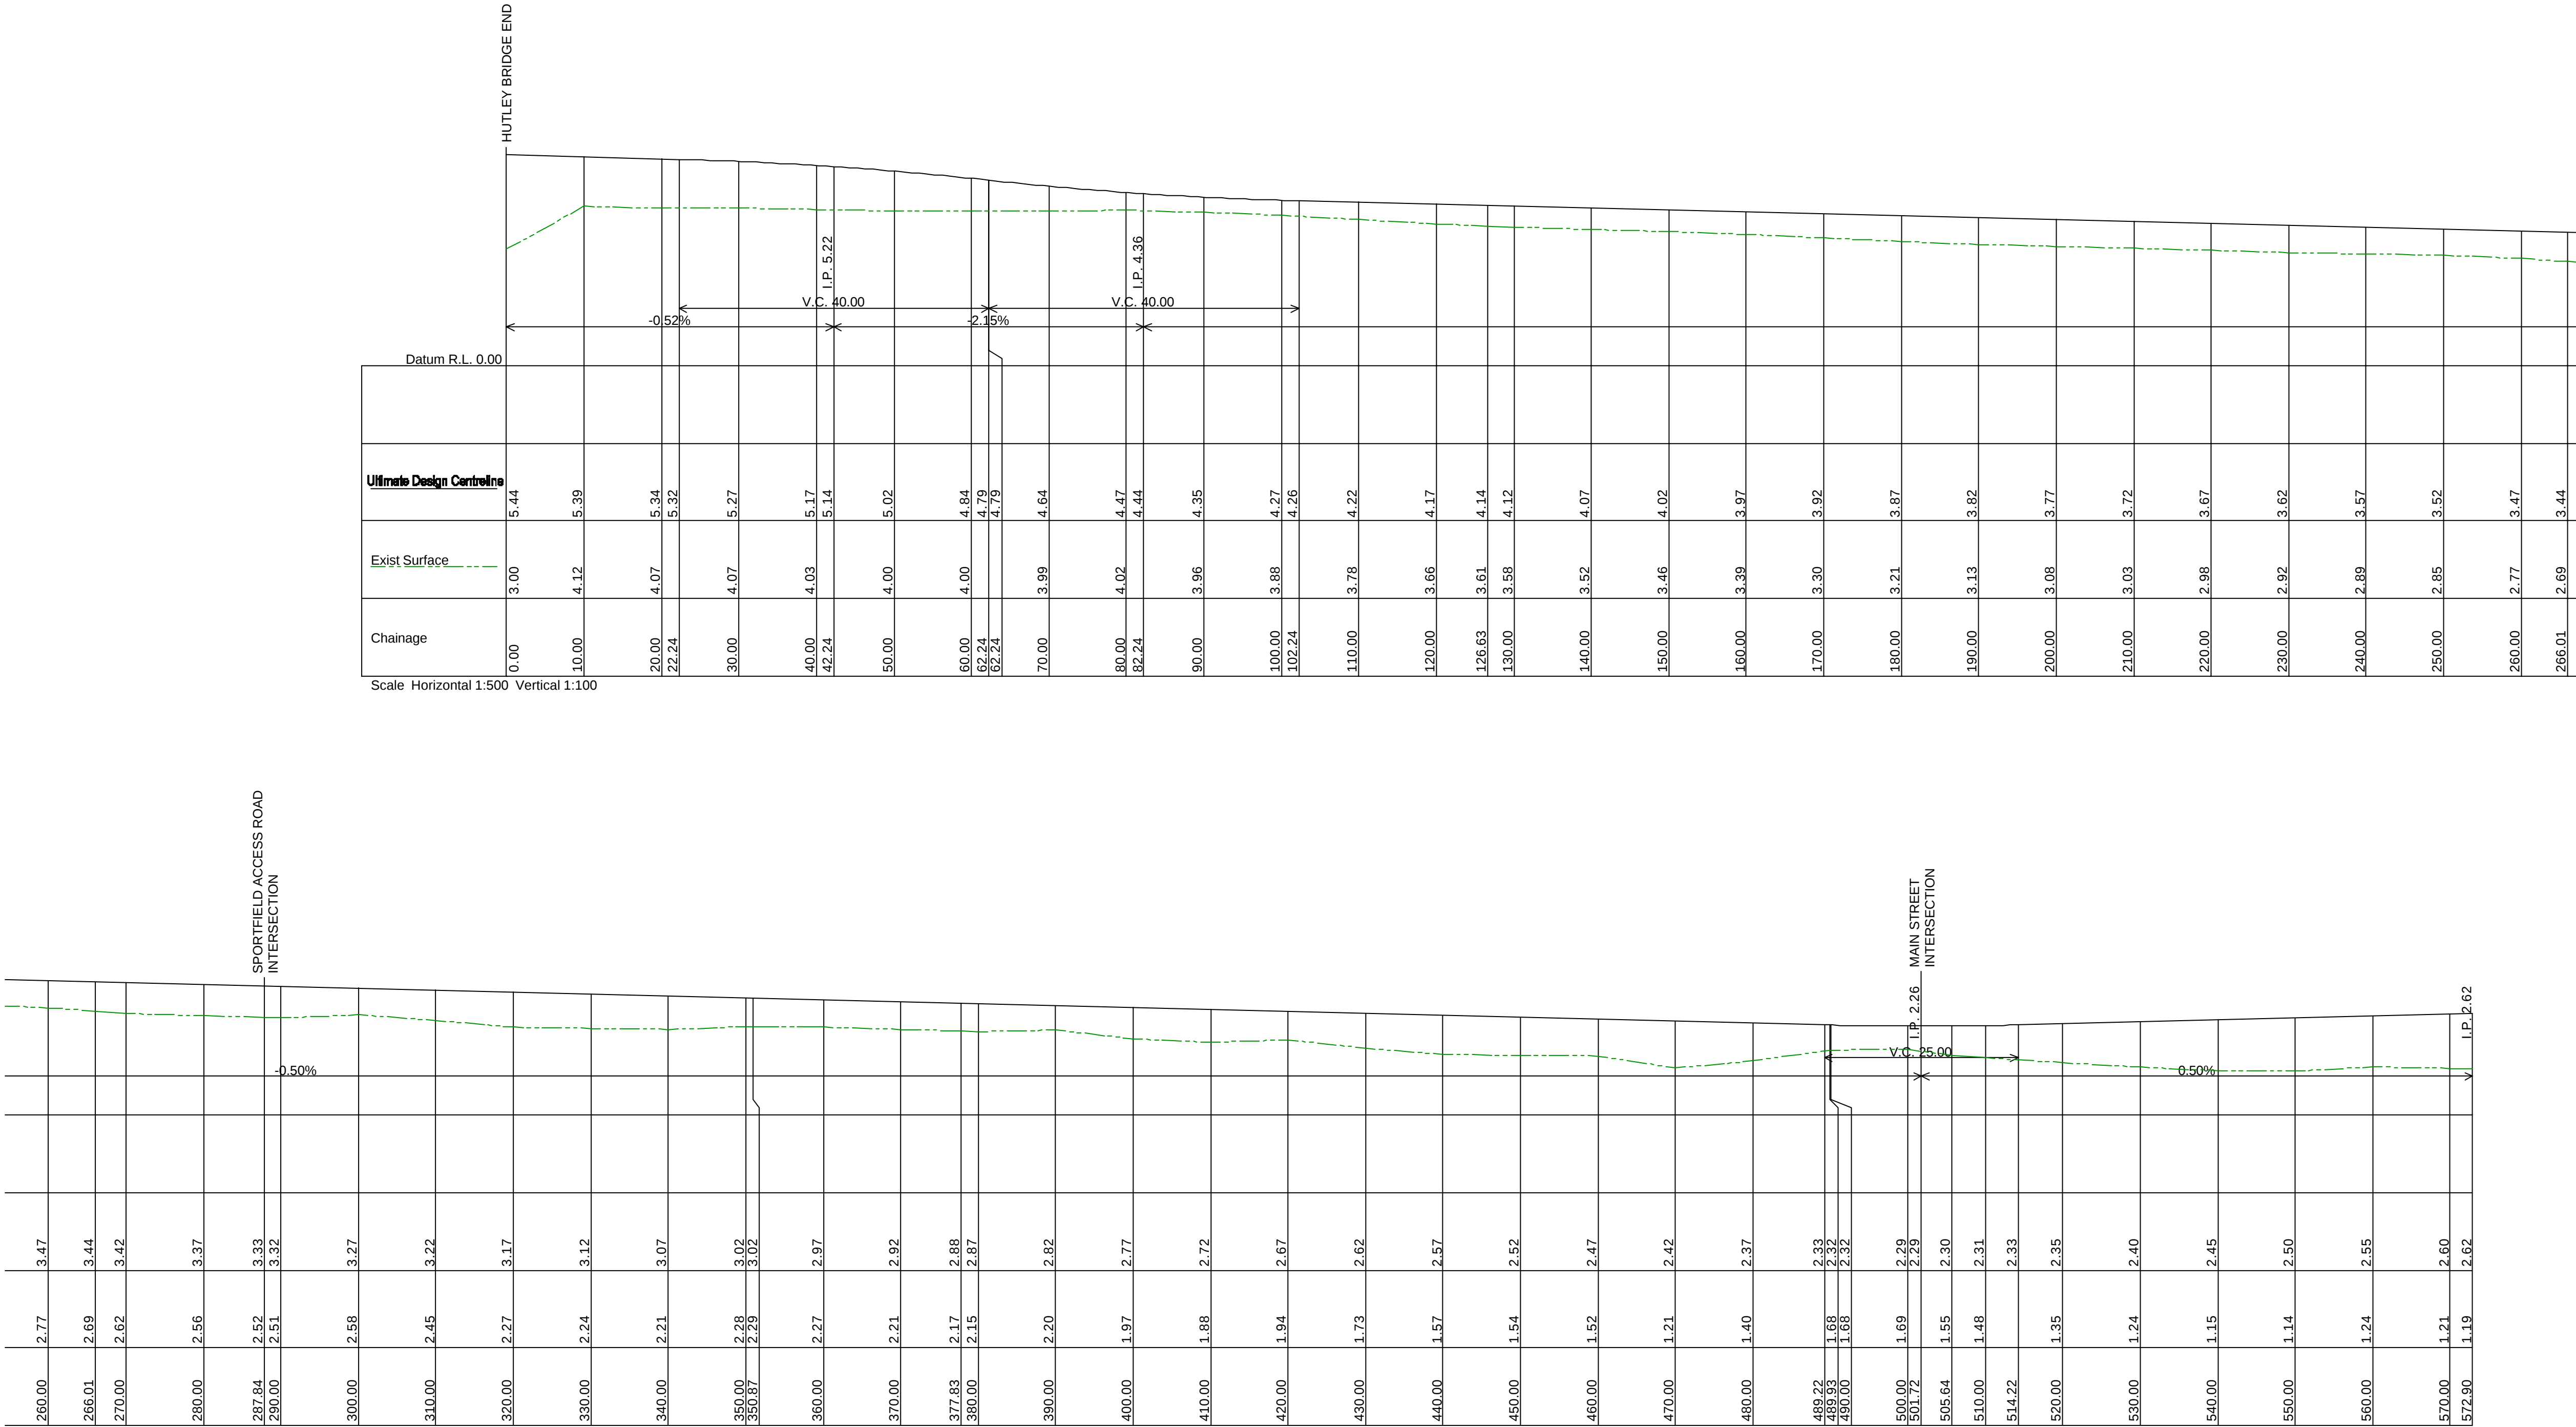

Preliminary. Subject to revision