

Issue	Date	Amendment	App'd

Client:	Petrac Pty Ltd
---------	----------------

Project:	PACIFIC PINES ESTATE off North Creek Road Lennox Head
----------	---


Title:	Location Plan Intersection Layout
Do not scale drawing. Use written dimensions only This plan is copyright © All rights reserved.	

ARDILL PAYNE & PARTNERS
CONSULTING CIVIL AND STRUCTURAL ENGINEERS
PROJECT MANAGERS TOWN PLANNERS AND SURVEYORS
79 Tamar Street
P.O. Box 20
BALLINA NSW 2478
A.B.N. 113 881 522 12


Telephone: 02 8886 3280
Facsimile: 02 8886 7920
e-mail: info@ardillpayne.com.au
Website: www.ardillpayne.com.au




Design	APP	Scale at A1	1:250
Drawn	MAM	Datum	AHD
Date	28-05-2008	Filename	6501-T01-plans.dwg
Checked		Approved	
Job No.	6501	Dwg. No.	T01-INT-00
		Issue	

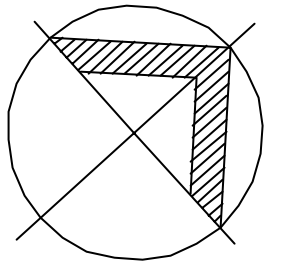


Part 3A Concept Plan

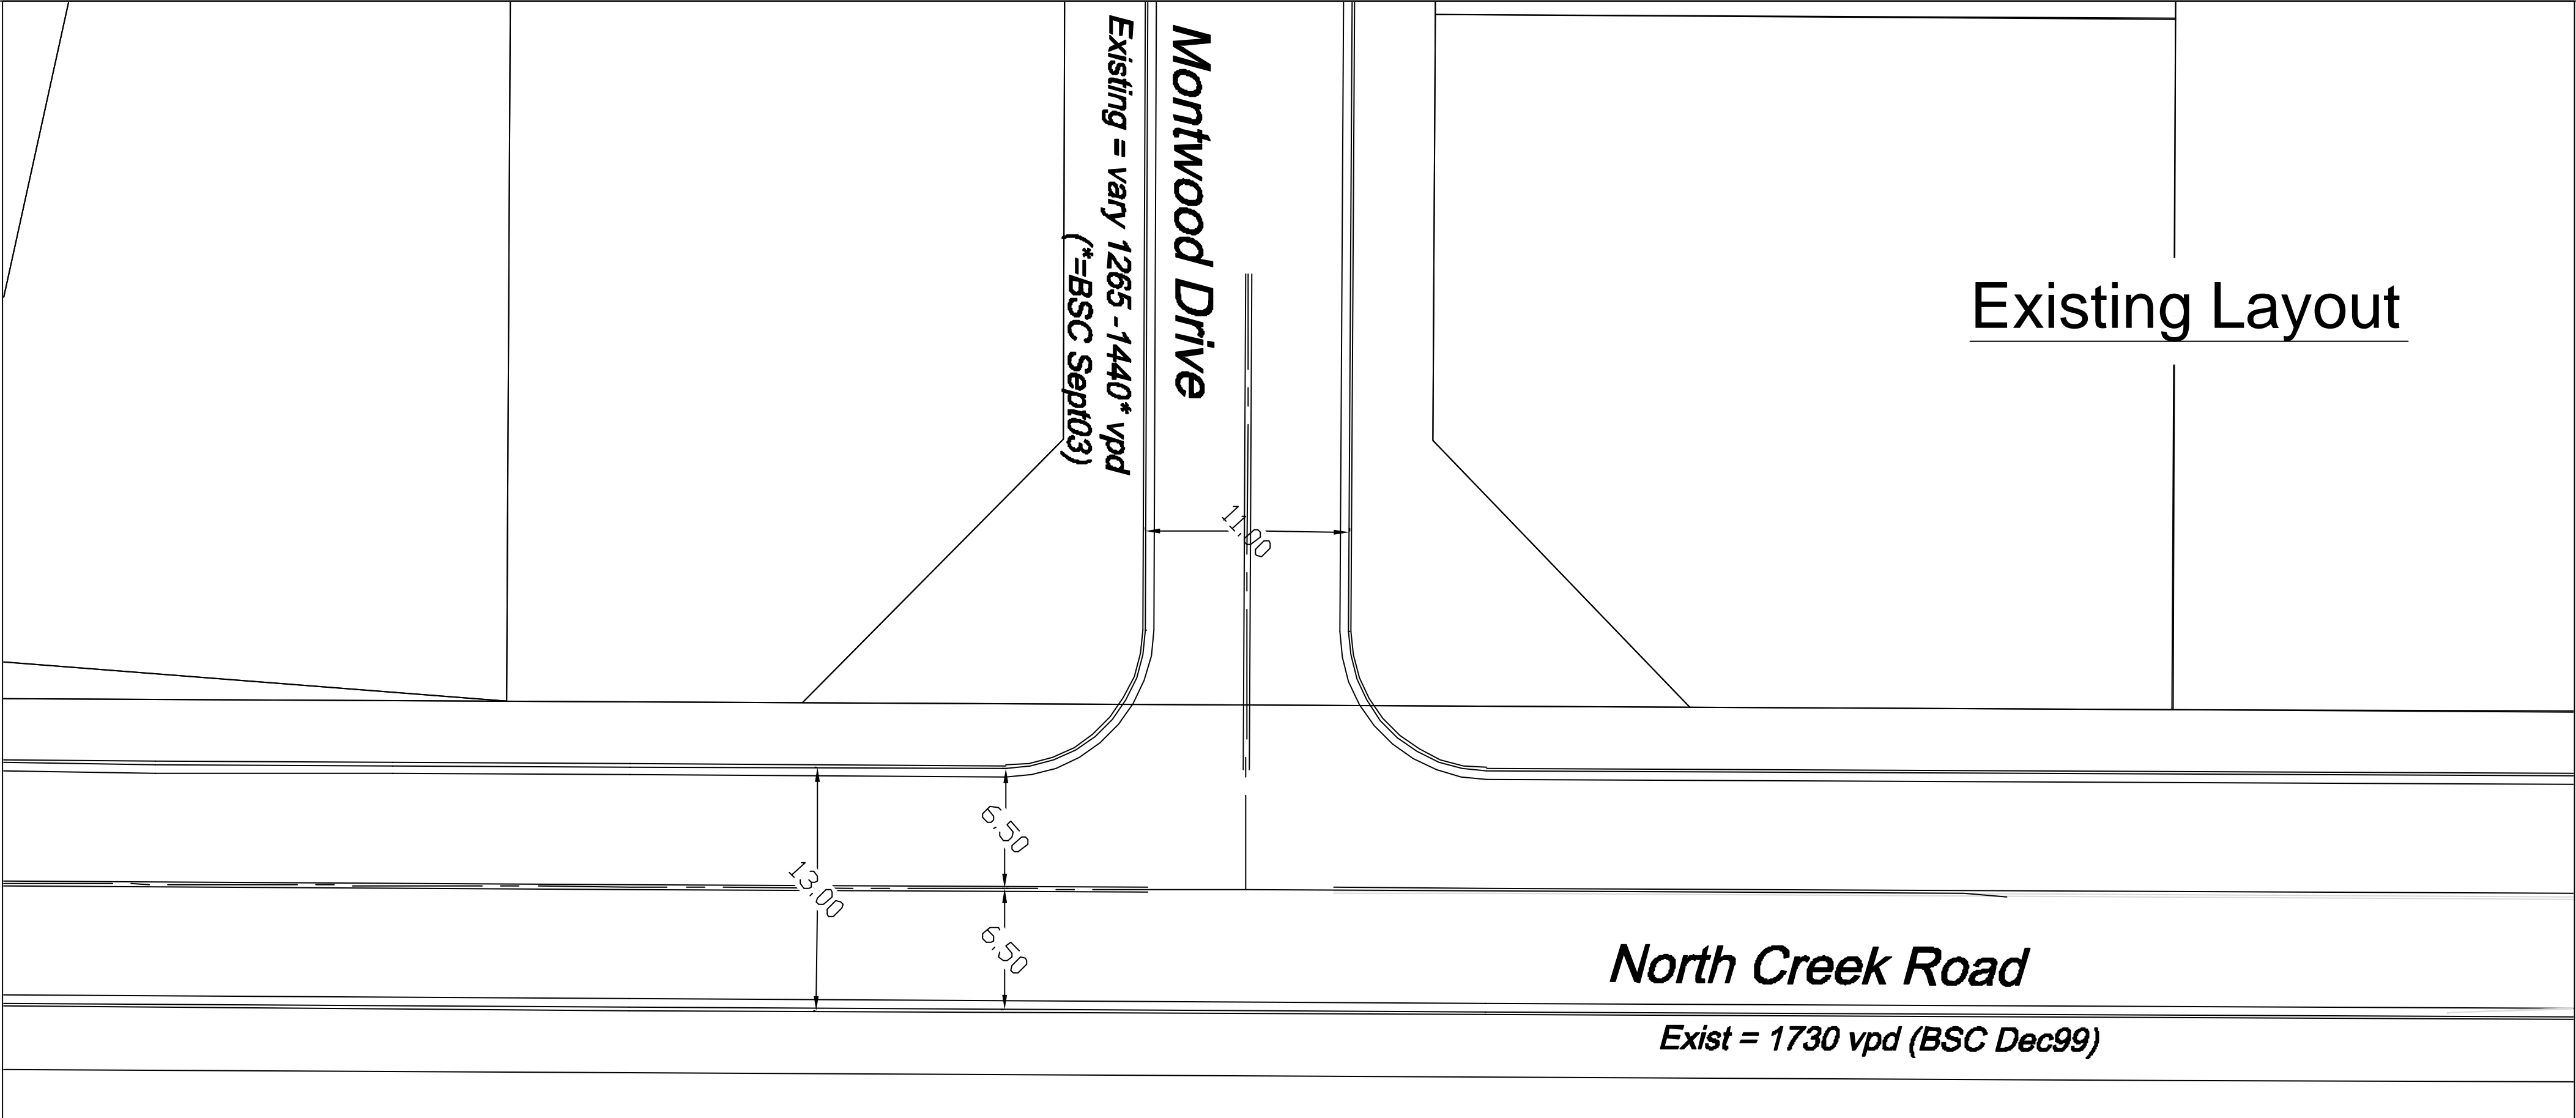

Acceleration lane optional.

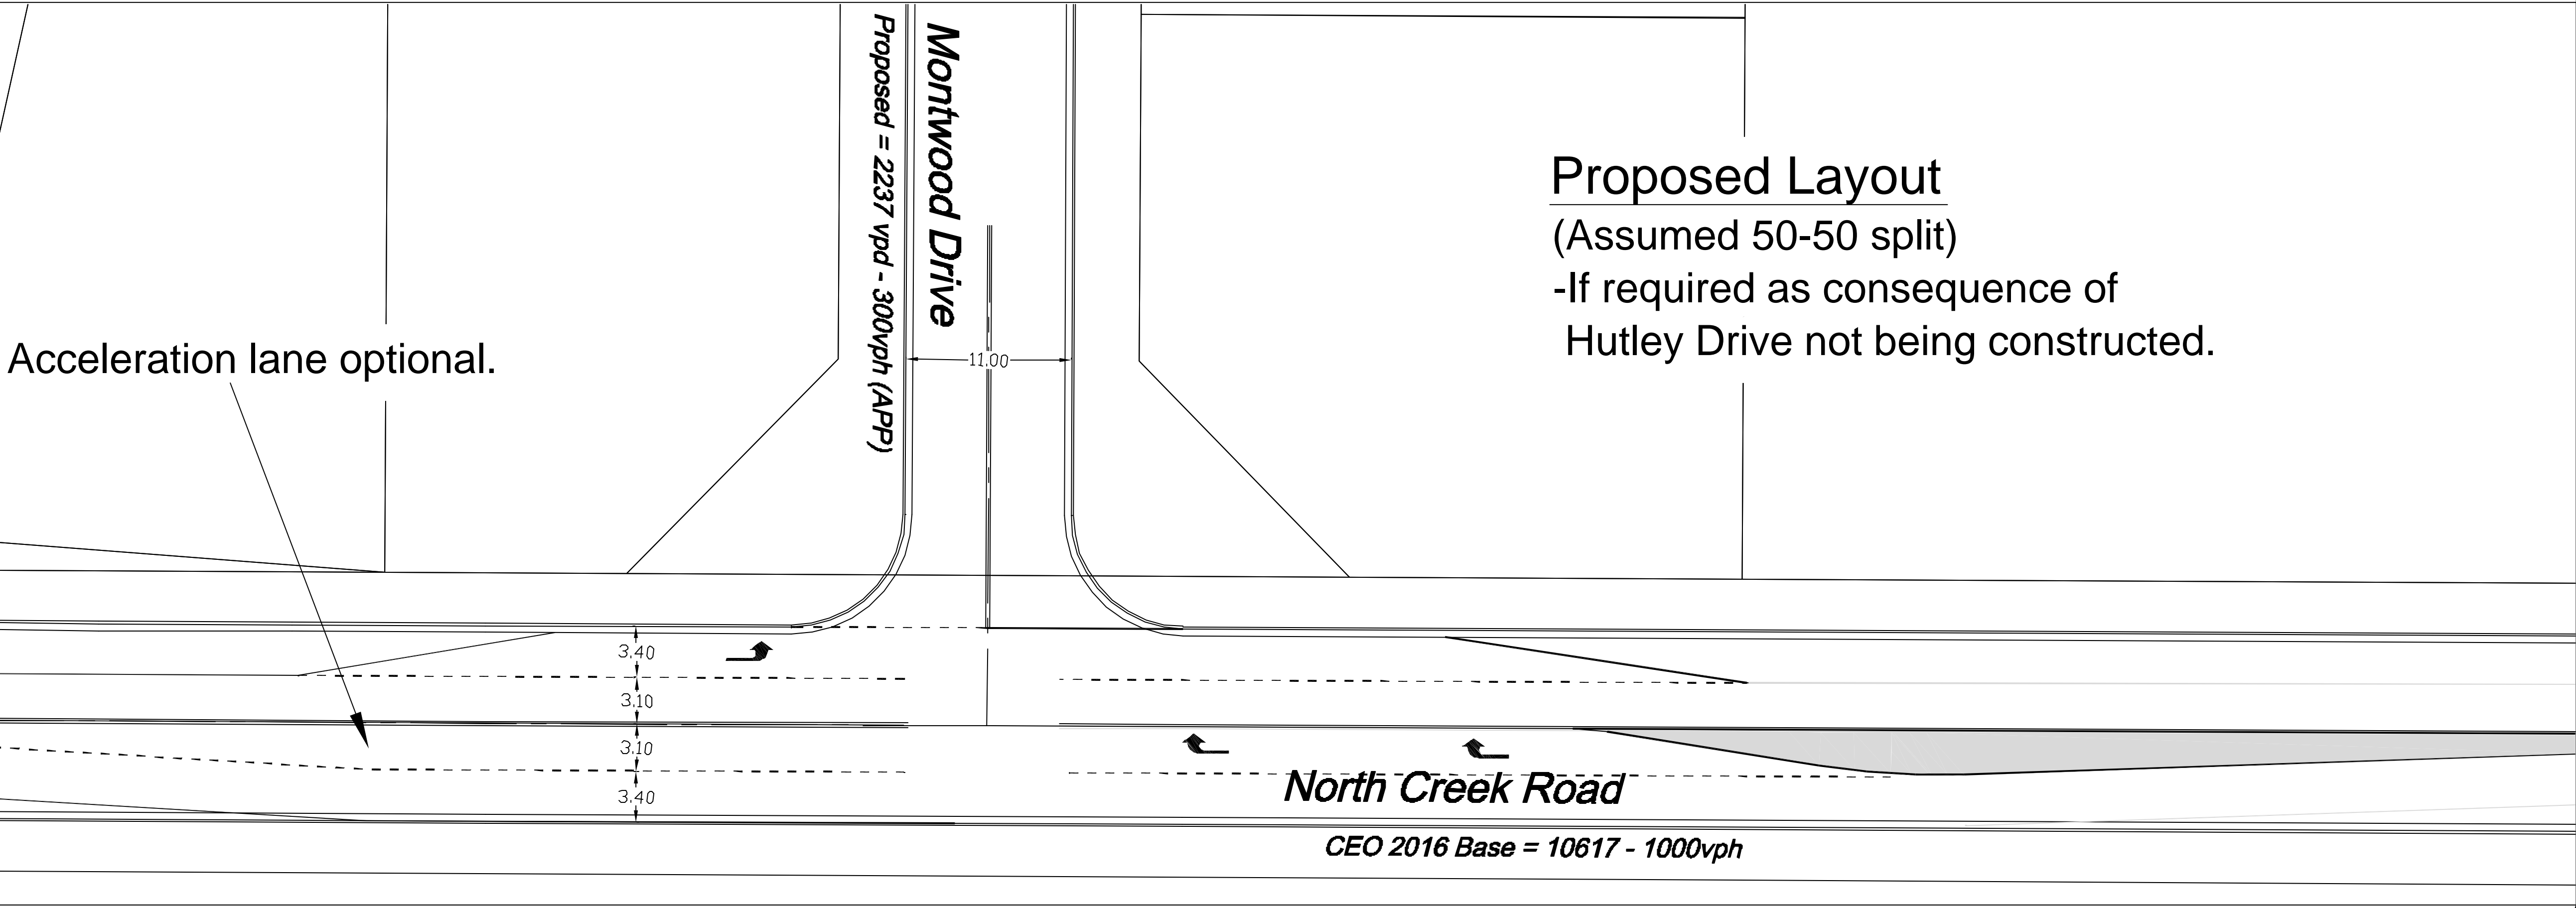


Issue		Date	Amendment	App'd	Client: Petrac Pty Ltd	Project: PACIFIC PINES ESTATE off North Creek Road Lennox Head	Title: Intersection '1' Layout Plan North Creek Road @ Montwood Drive.	ARDILL PAYNE & PARTNERS CONSULTING CIVIL AND STRUCTURAL ENGINEERS PROJECT MANAGERS TOWN PLANNERS AND SURVEYORS 79 Tamar Street P.O. Box 20 BALLINA NSW 2478 A.B.N. 113 881 522 12		Telephone: 02 8686 3280 Facsimile: 02 8686 7920 e-mail: info@ardillpayne.com.au Website: www.ardillpayne.com.au	Design APP Scale at A1 1:250	Drawn MAM Datum AHD	Date 28-05-2008 Filename 6501-T01-plans.dwg	Checked Approved	Job No. 6501	Dwg. No. T01-INT-01	Issue
-------	--	------	-----------	-------	-------------------------------	---	---	--	--	--	------------------------------------	------------------------------	--	---------------------	-----------------	------------------------	-------

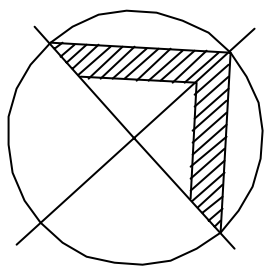

Part 3A Concept Plan


Existing Layout

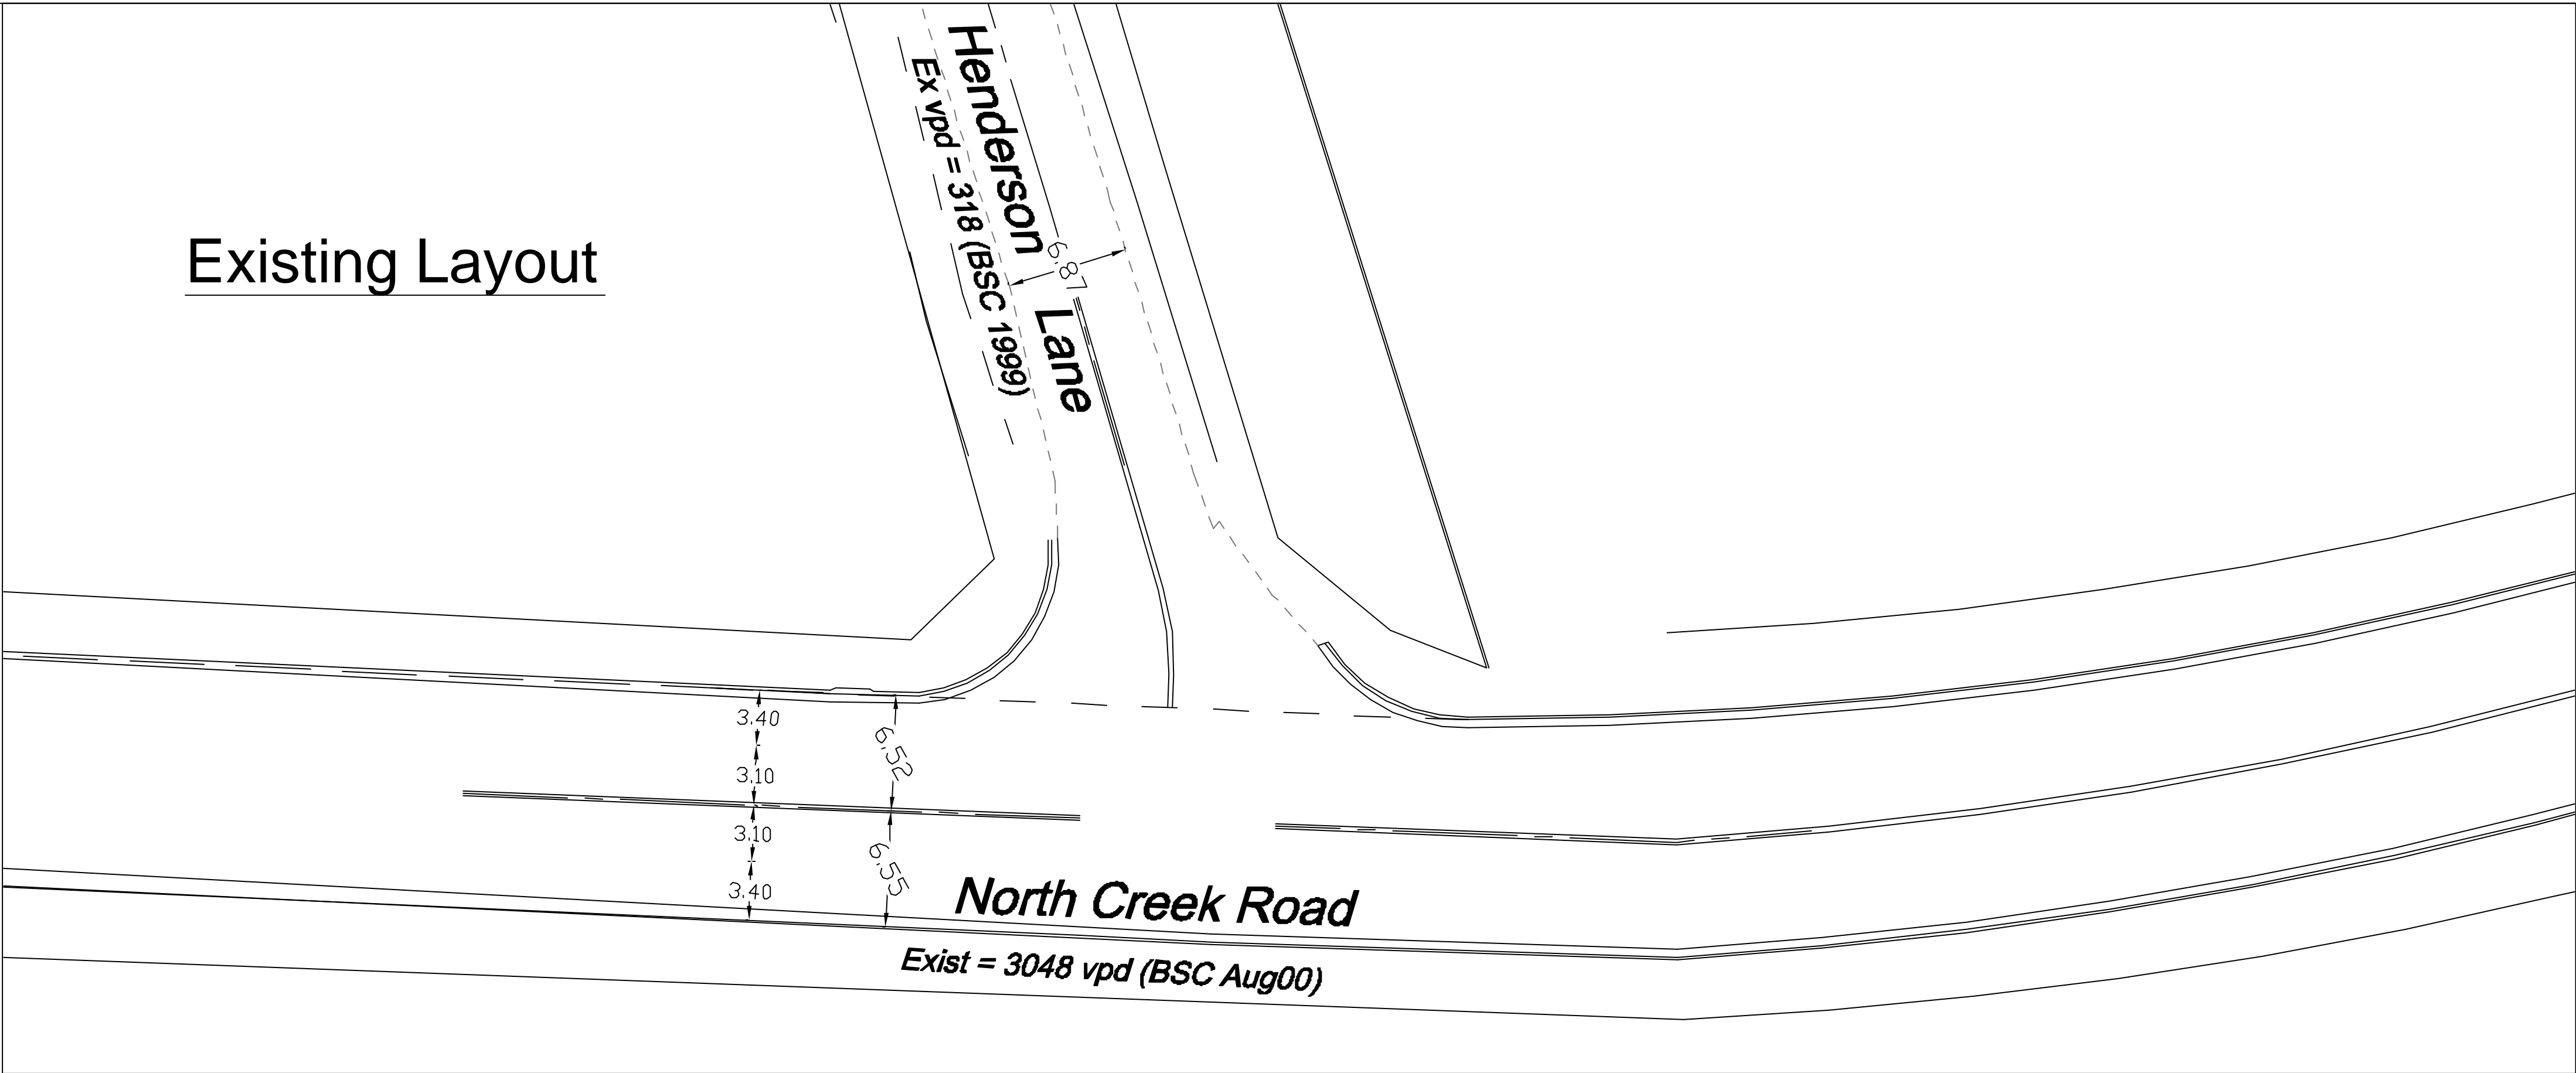

Proposed Layout

(Assumed 80 nth-20 sth split)
-If required as consequence of
Hutley Drive not being constructed

Acceleration lane optional.

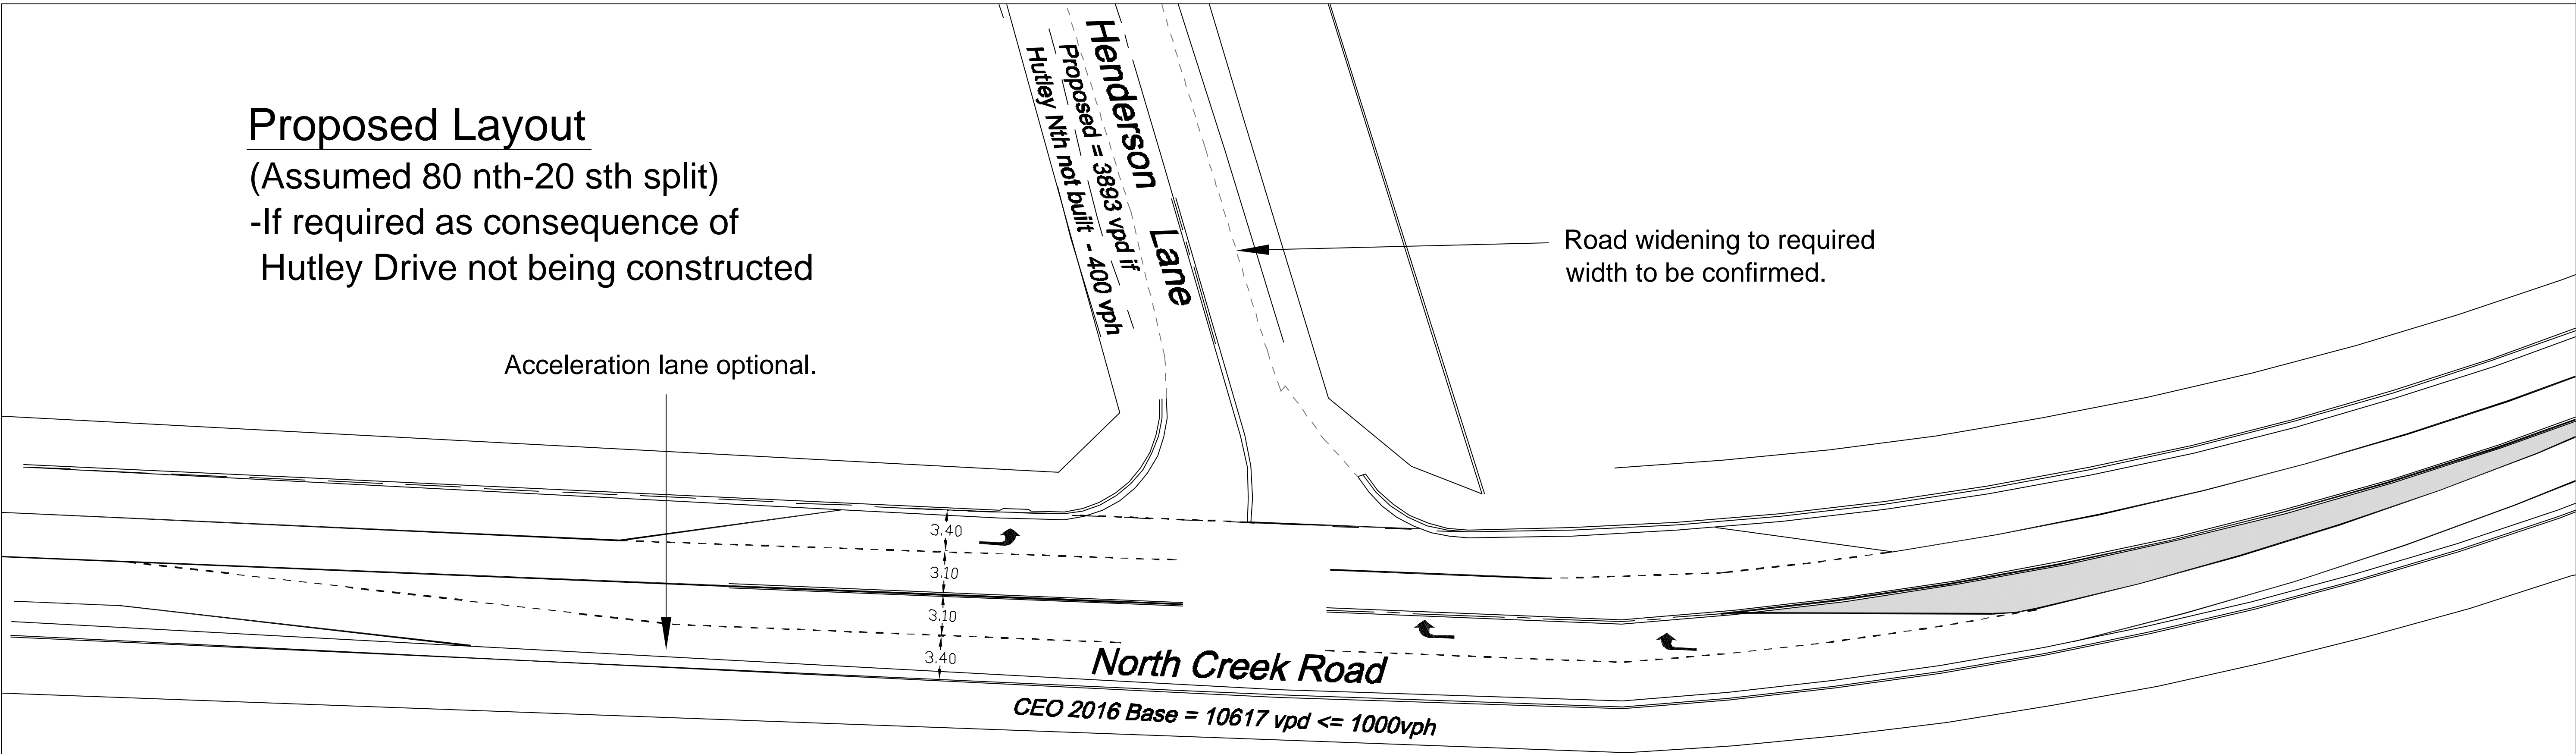

Issue	Date	Amendment	App'd

Client:	Petrac Pty Ltd
---------	----------------

Project:	PACIFIC PINES ESTATE off North Creek Road Lennox Head
----------	---


Title:	Intersection '2' Layout Plan North Creek Road @ Henderson Lane.
Do not scale drawing. Use written dimensions only This plan is copyright © All rights reserved.	

ARDILL PAYNE & PARTNERS
CONSULTING CIVIL AND STRUCTURAL ENGINEERS
PROJECT MANAGERS TOWN PLANNERS AND SURVEYORS
79 Tamar Street
P.O. Box 20
BALLINA NSW 2478
A.B.N. 113 881 522 12


Telephone: 02 8686 3280
Facsimile: 02 8686 7920
e-mail: info@ardillpayne.com.au
Website: www.ardillpayne.com.au




Design	APP	Scale at A1	1:250
Drawn	MAM	Datum	AHD
Date	28-05-2008	Filename	6501-T01-plans.dwg
Checked		Approved	
Job No.	6501	Dwg. No.	T01-INT-02
		Issue	

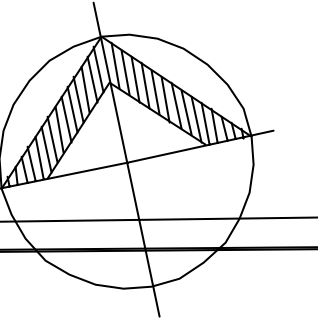


Existing Layout

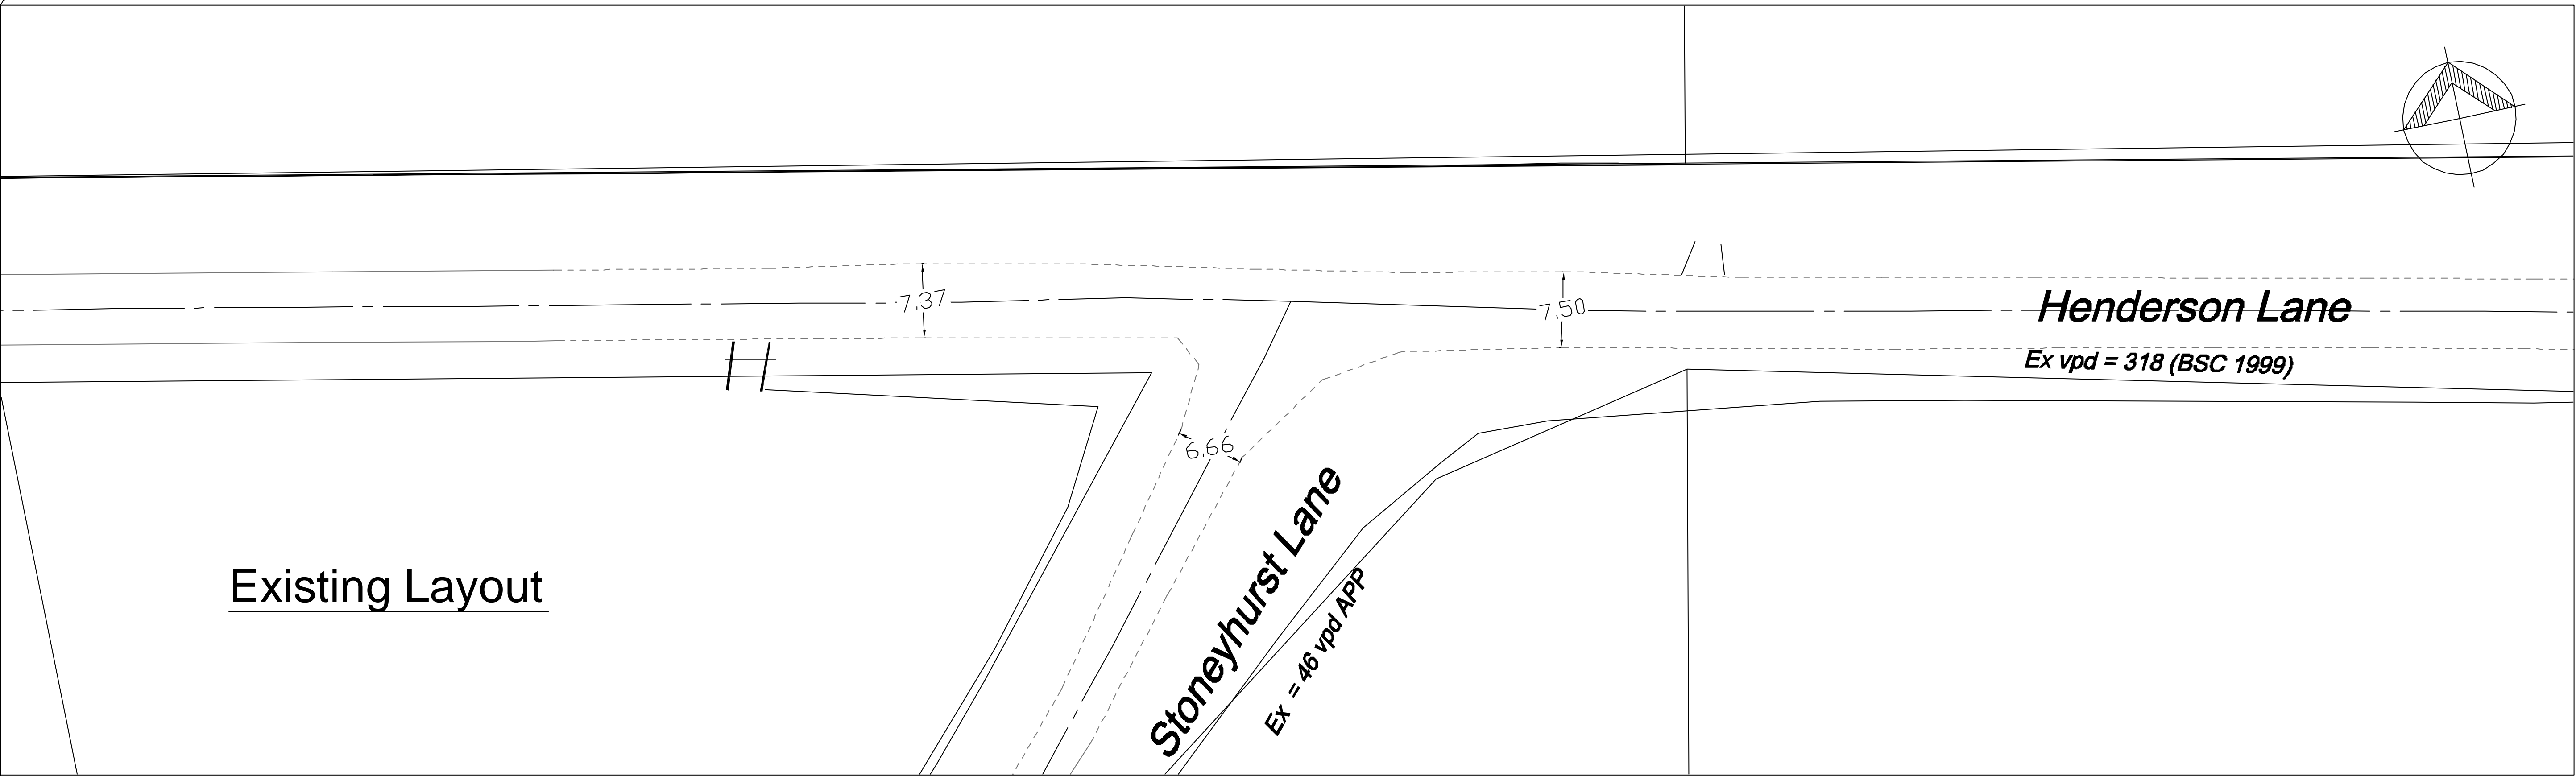


Proposed Layout

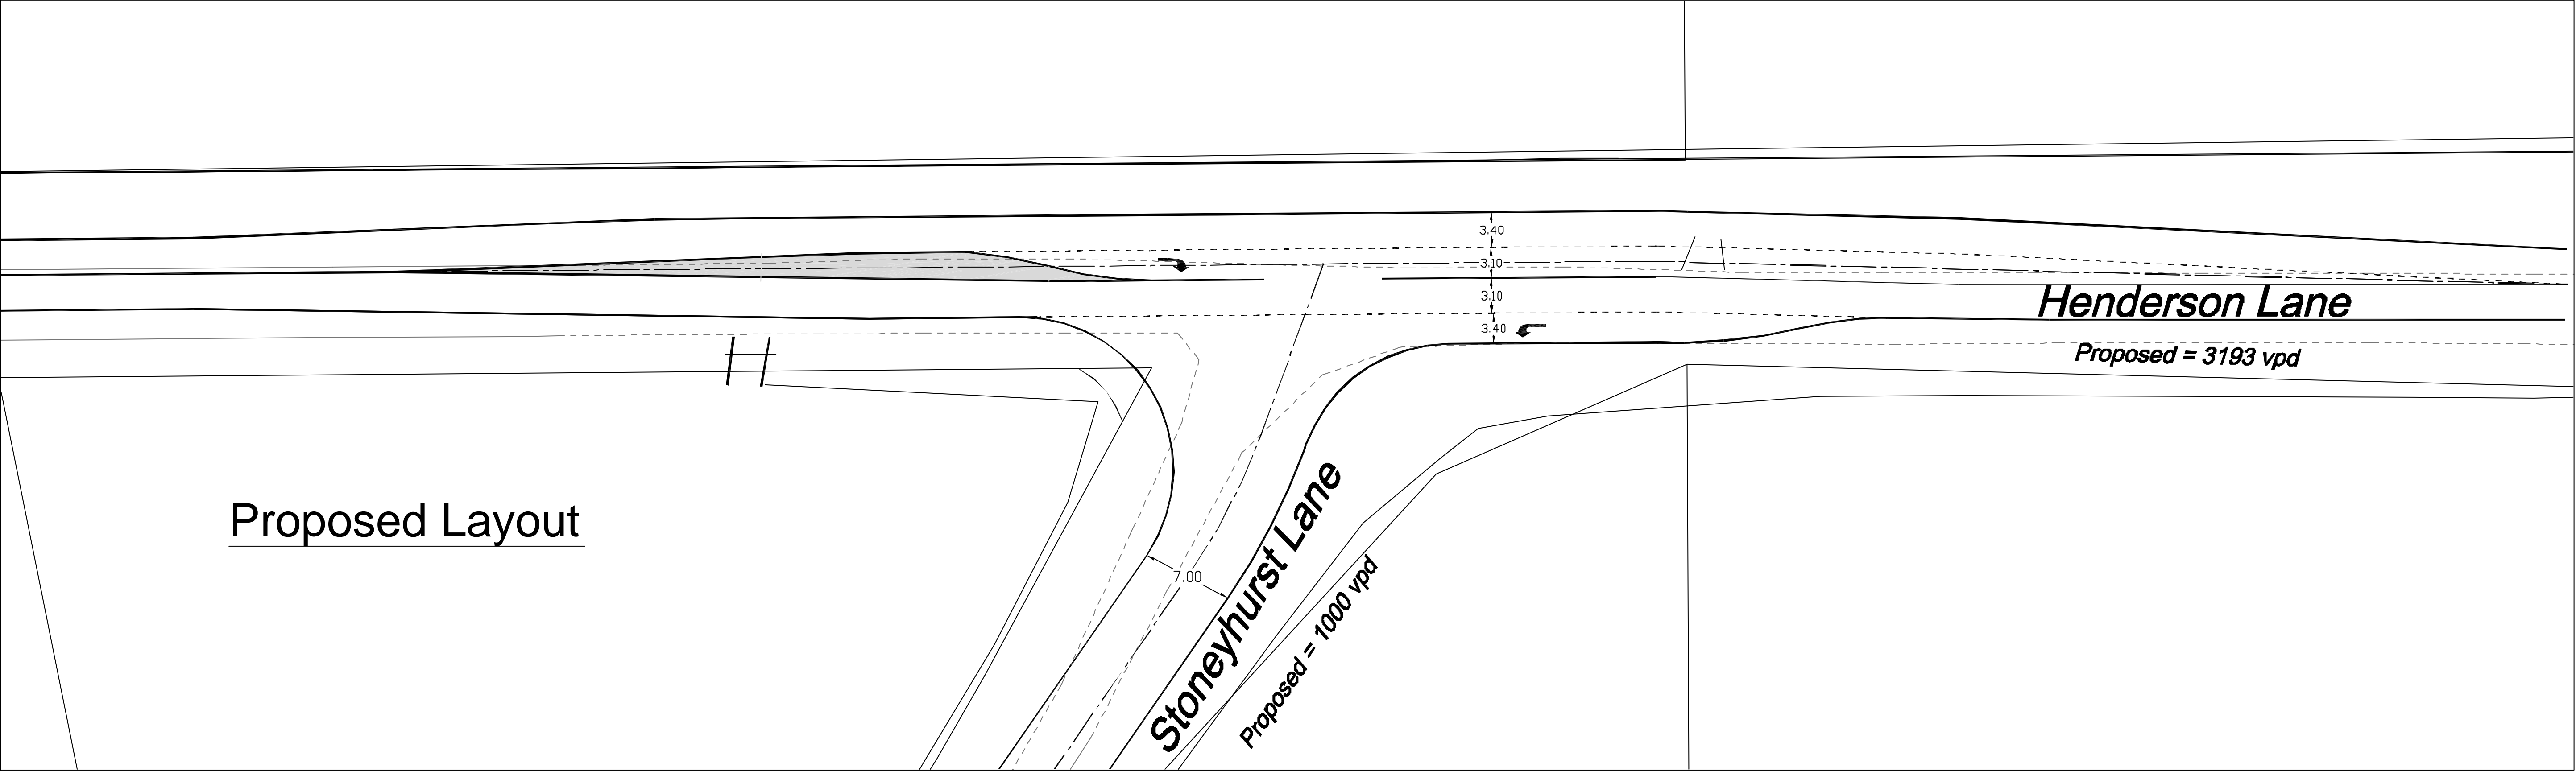


Part 3A Concept Plan



				Client:		Project:		Title:		<div>ARDILL PAYNE & PARTNERS</div> <div>CONSULTING CIVIL AND STRUCTURAL ENGINEERS</div> <div>PROJECT MANAGERS TOWN PLANNERS AND SURVEYORS</div> <div>79 Tamar Street P.O. Box 20 BALLINA NSW 2478 A.B.N. 113 881 522 12</div> <div>Telephone: 02 8686 3280 Facsimile: 02 8686 7920 e-mail: info@ardillpayne.com.au Website: www.ardillpayne.com.au</div> <div></div>	<table><tr><td>Design</td><td>APP</td><td>Scale at A1</td><td>1:750</td></tr><tr><td>Drawn</td><td>MAM</td><td>Datum</td><td>AHD</td></tr><tr><td>Date</td><td>28-05-2008</td><td>Filename</td><td>6501-T01-plans.dwg</td></tr><tr><td>Checked</td><td></td><td>Approved</td><td></td></tr><tr><td>Job No.</td><td>6501</td><td>Dwg. No.</td><td>T01-INT-03</td></tr><tr><td></td><td></td><td>Issue</td><td></td></tr></table>	Design	APP	Scale at A1	1:750	Drawn	MAM	Datum	AHD	Date	28-05-2008	Filename	6501-T01-plans.dwg	Checked		Approved		Job No.	6501	Dwg. No.	T01-INT-03			Issue	
Design	APP	Scale at A1	1:750																																
Drawn	MAM	Datum	AHD																																
Date	28-05-2008	Filename	6501-T01-plans.dwg																																
Checked		Approved																																	
Job No.	6501	Dwg. No.	T01-INT-03																																
		Issue																																	
				Petrac Pty Ltd		PACIFIC PINES ESTATE off North Creek Road Lennox Head		Intersection '3' Layout Plan Henderson Lane @ Stonyhurst Drive.																											
Issue	Date	Amendment	App'd					Do not scale drawing. Use written dimensions only This plan is copyright © All rights reserved.																											

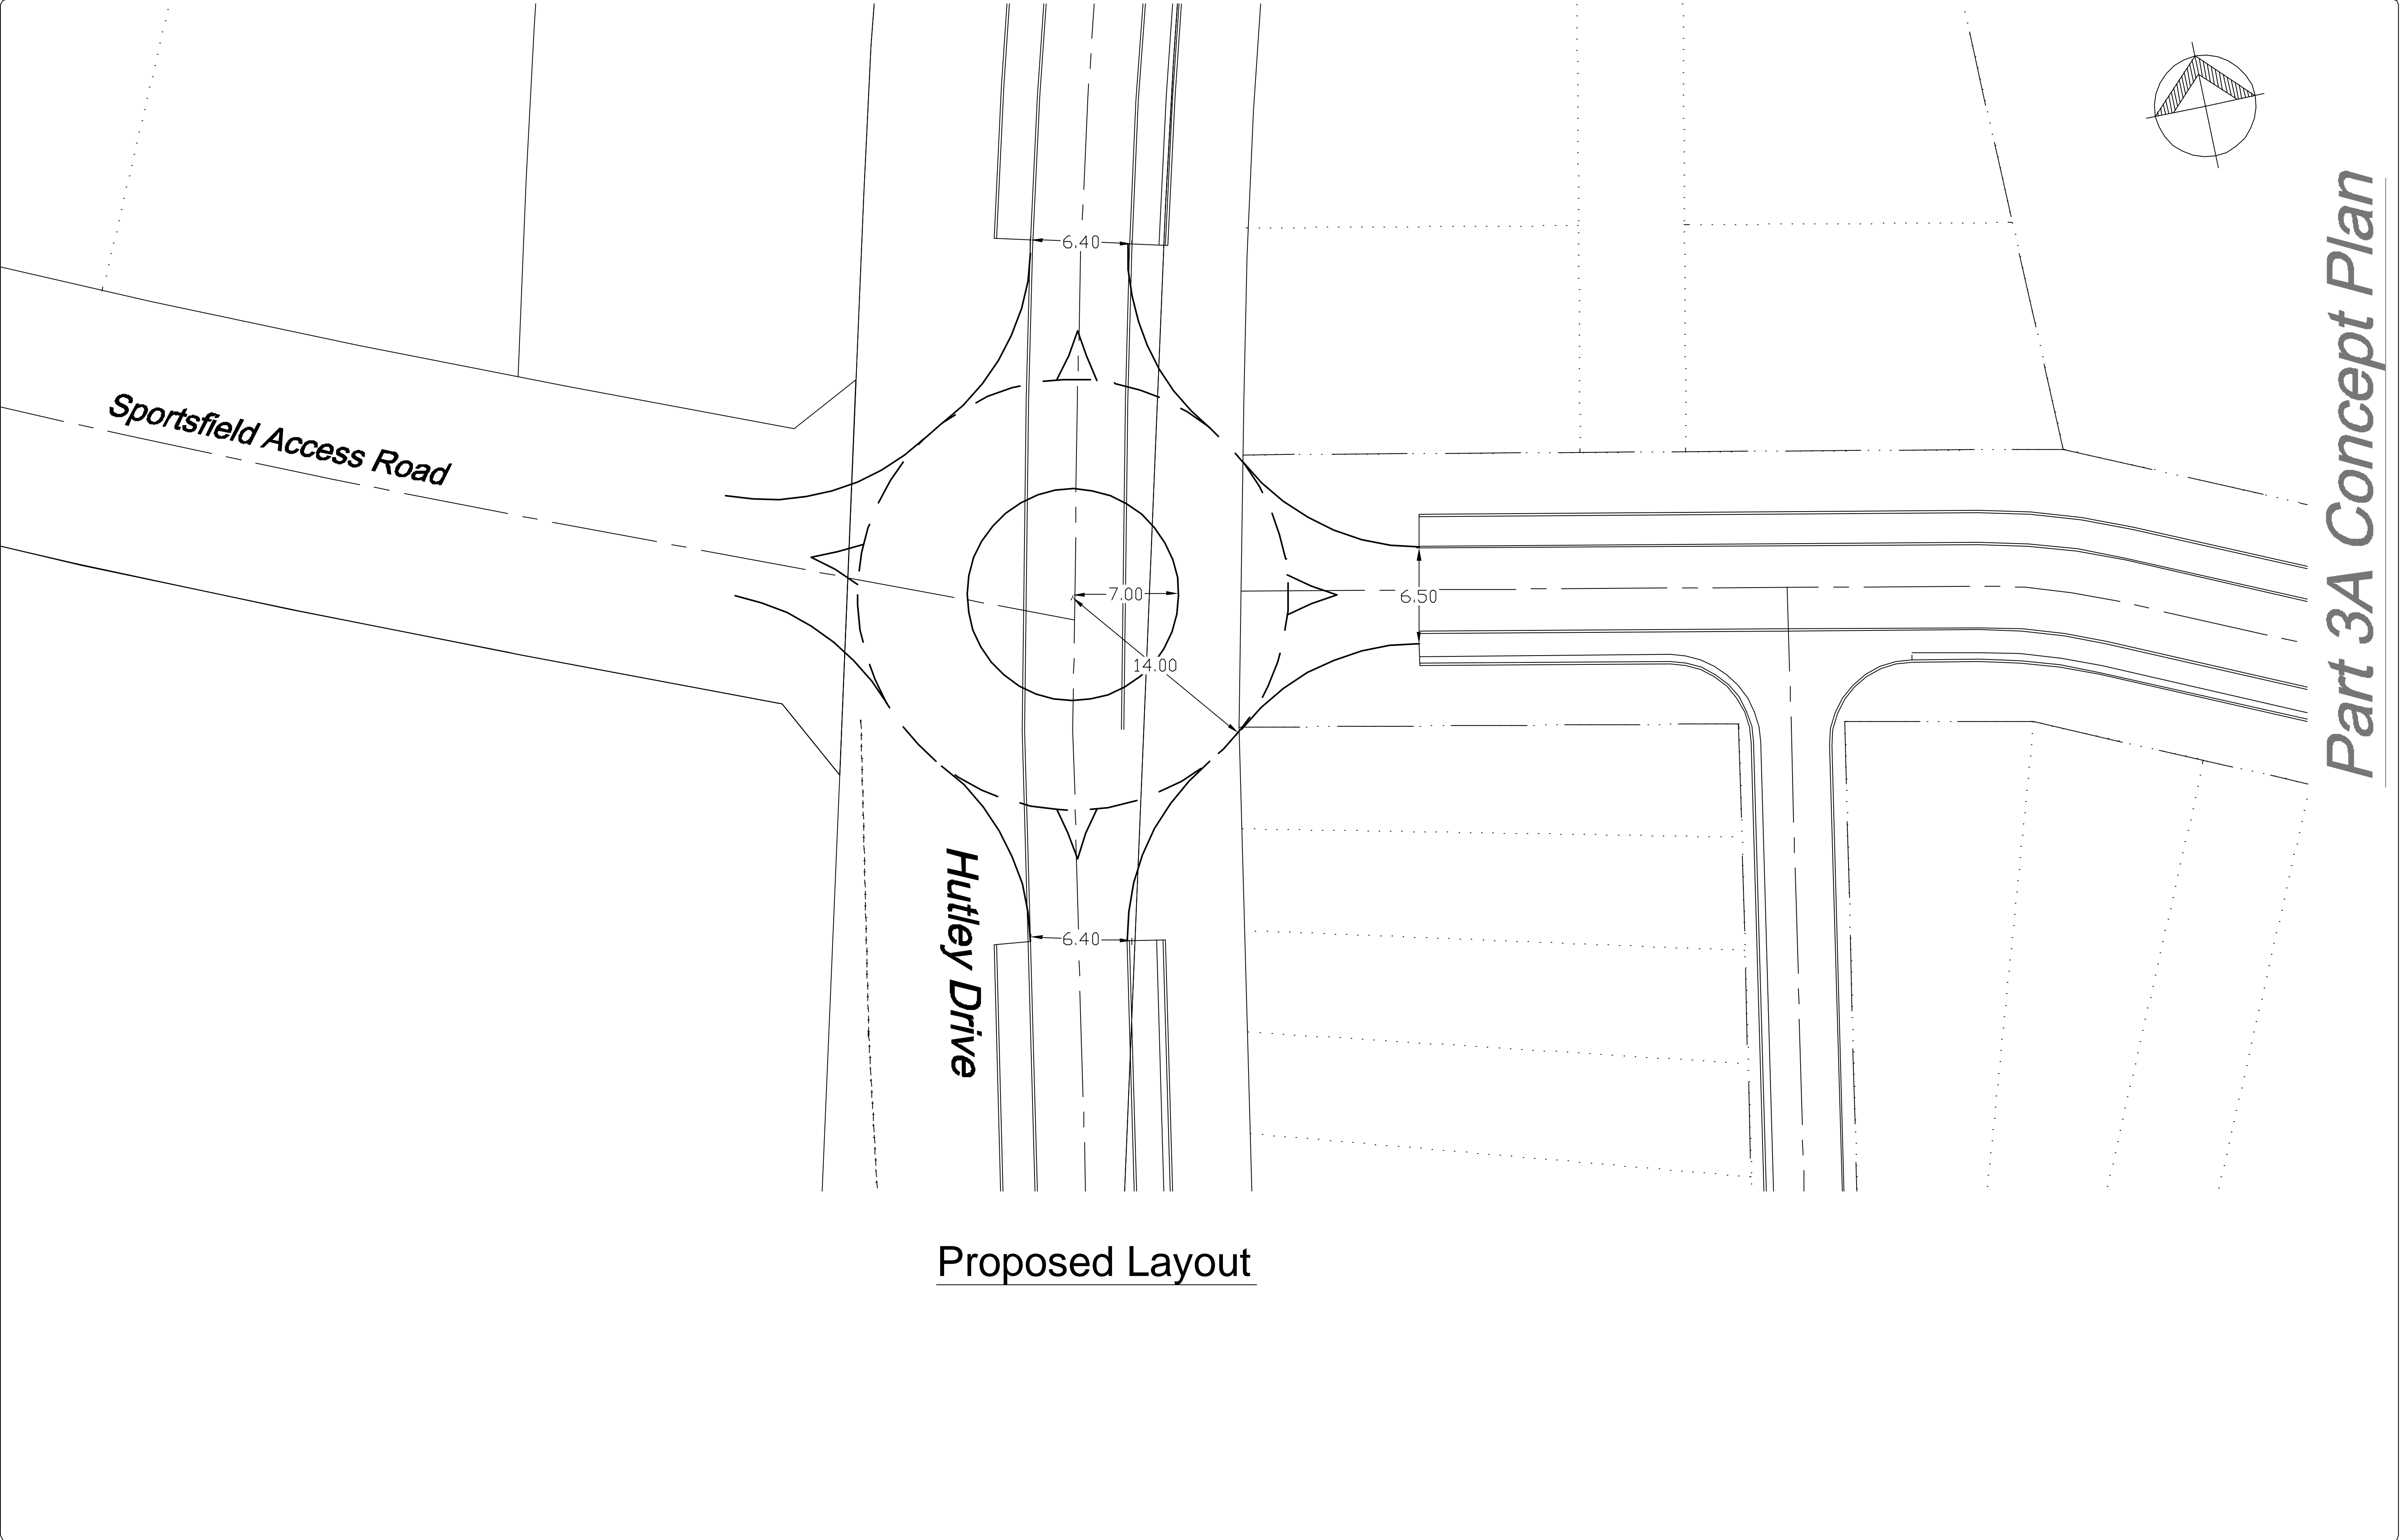

Part 3A Concept Plan

Proposed Layout

				Client: <div>Petrac Pty Ltd</div>	Project: <div>PACIFIC PINES ESTATE off North Creek Road Lennox Head</div>	Title: <div>Intersection '4' Layout Plan Hutley Drive @ Sportsfield Access Road.</div>	<div><div>ARDILL PAYNE & PARTNERS</div><div>CONSULTING CIVIL AND STRUCTURAL ENGINEERS PROJECT MANAGERS TOWN PLANNERS AND SURVEYORS</div><div><div>79 Tamar Street P.O. Box 20 BALLINA NSW 2478 A.B.N. 113 881 522 12</div><div>Telephone: 02 8686 3280 Facsimile: 02 8686 7920 e-mail: info@ardillpayne.com.au Website: www.ardillpayne.com.au</div></div><div></div></div>	<table><tr><td>Design</td><td>APP</td><td>Scale at A1</td><td>1:200</td></tr><tr><td>Drawn</td><td>MAM</td><td>Datum</td><td>AHD</td></tr><tr><td>Date</td><td>28-05-2008</td><td>Filename</td><td>6501-T01-plans.dwg</td></tr><tr><td>Checked</td><td></td><td>Approved</td><td></td></tr><tr><td>Job No.</td><td>6501</td><td>Dwg. No.</td><td>T01-INT-04</td></tr><tr><td></td><td></td><td>Issue</td><td></td></tr></table>	Design	APP	Scale at A1	1:200	Drawn	MAM	Datum	AHD	Date	28-05-2008	Filename	6501-T01-plans.dwg	Checked		Approved		Job No.	6501	Dwg. No.	T01-INT-04			Issue	
Design	APP	Scale at A1	1:200																													
Drawn	MAM	Datum	AHD																													
Date	28-05-2008	Filename	6501-T01-plans.dwg																													
Checked		Approved																														
Job No.	6501	Dwg. No.	T01-INT-04																													
		Issue																														
Issue	Date	Amendment	App'd			<div>Do not scale drawing. Use written dimensions only This plan is copyright © All rights reserved.</div>																										

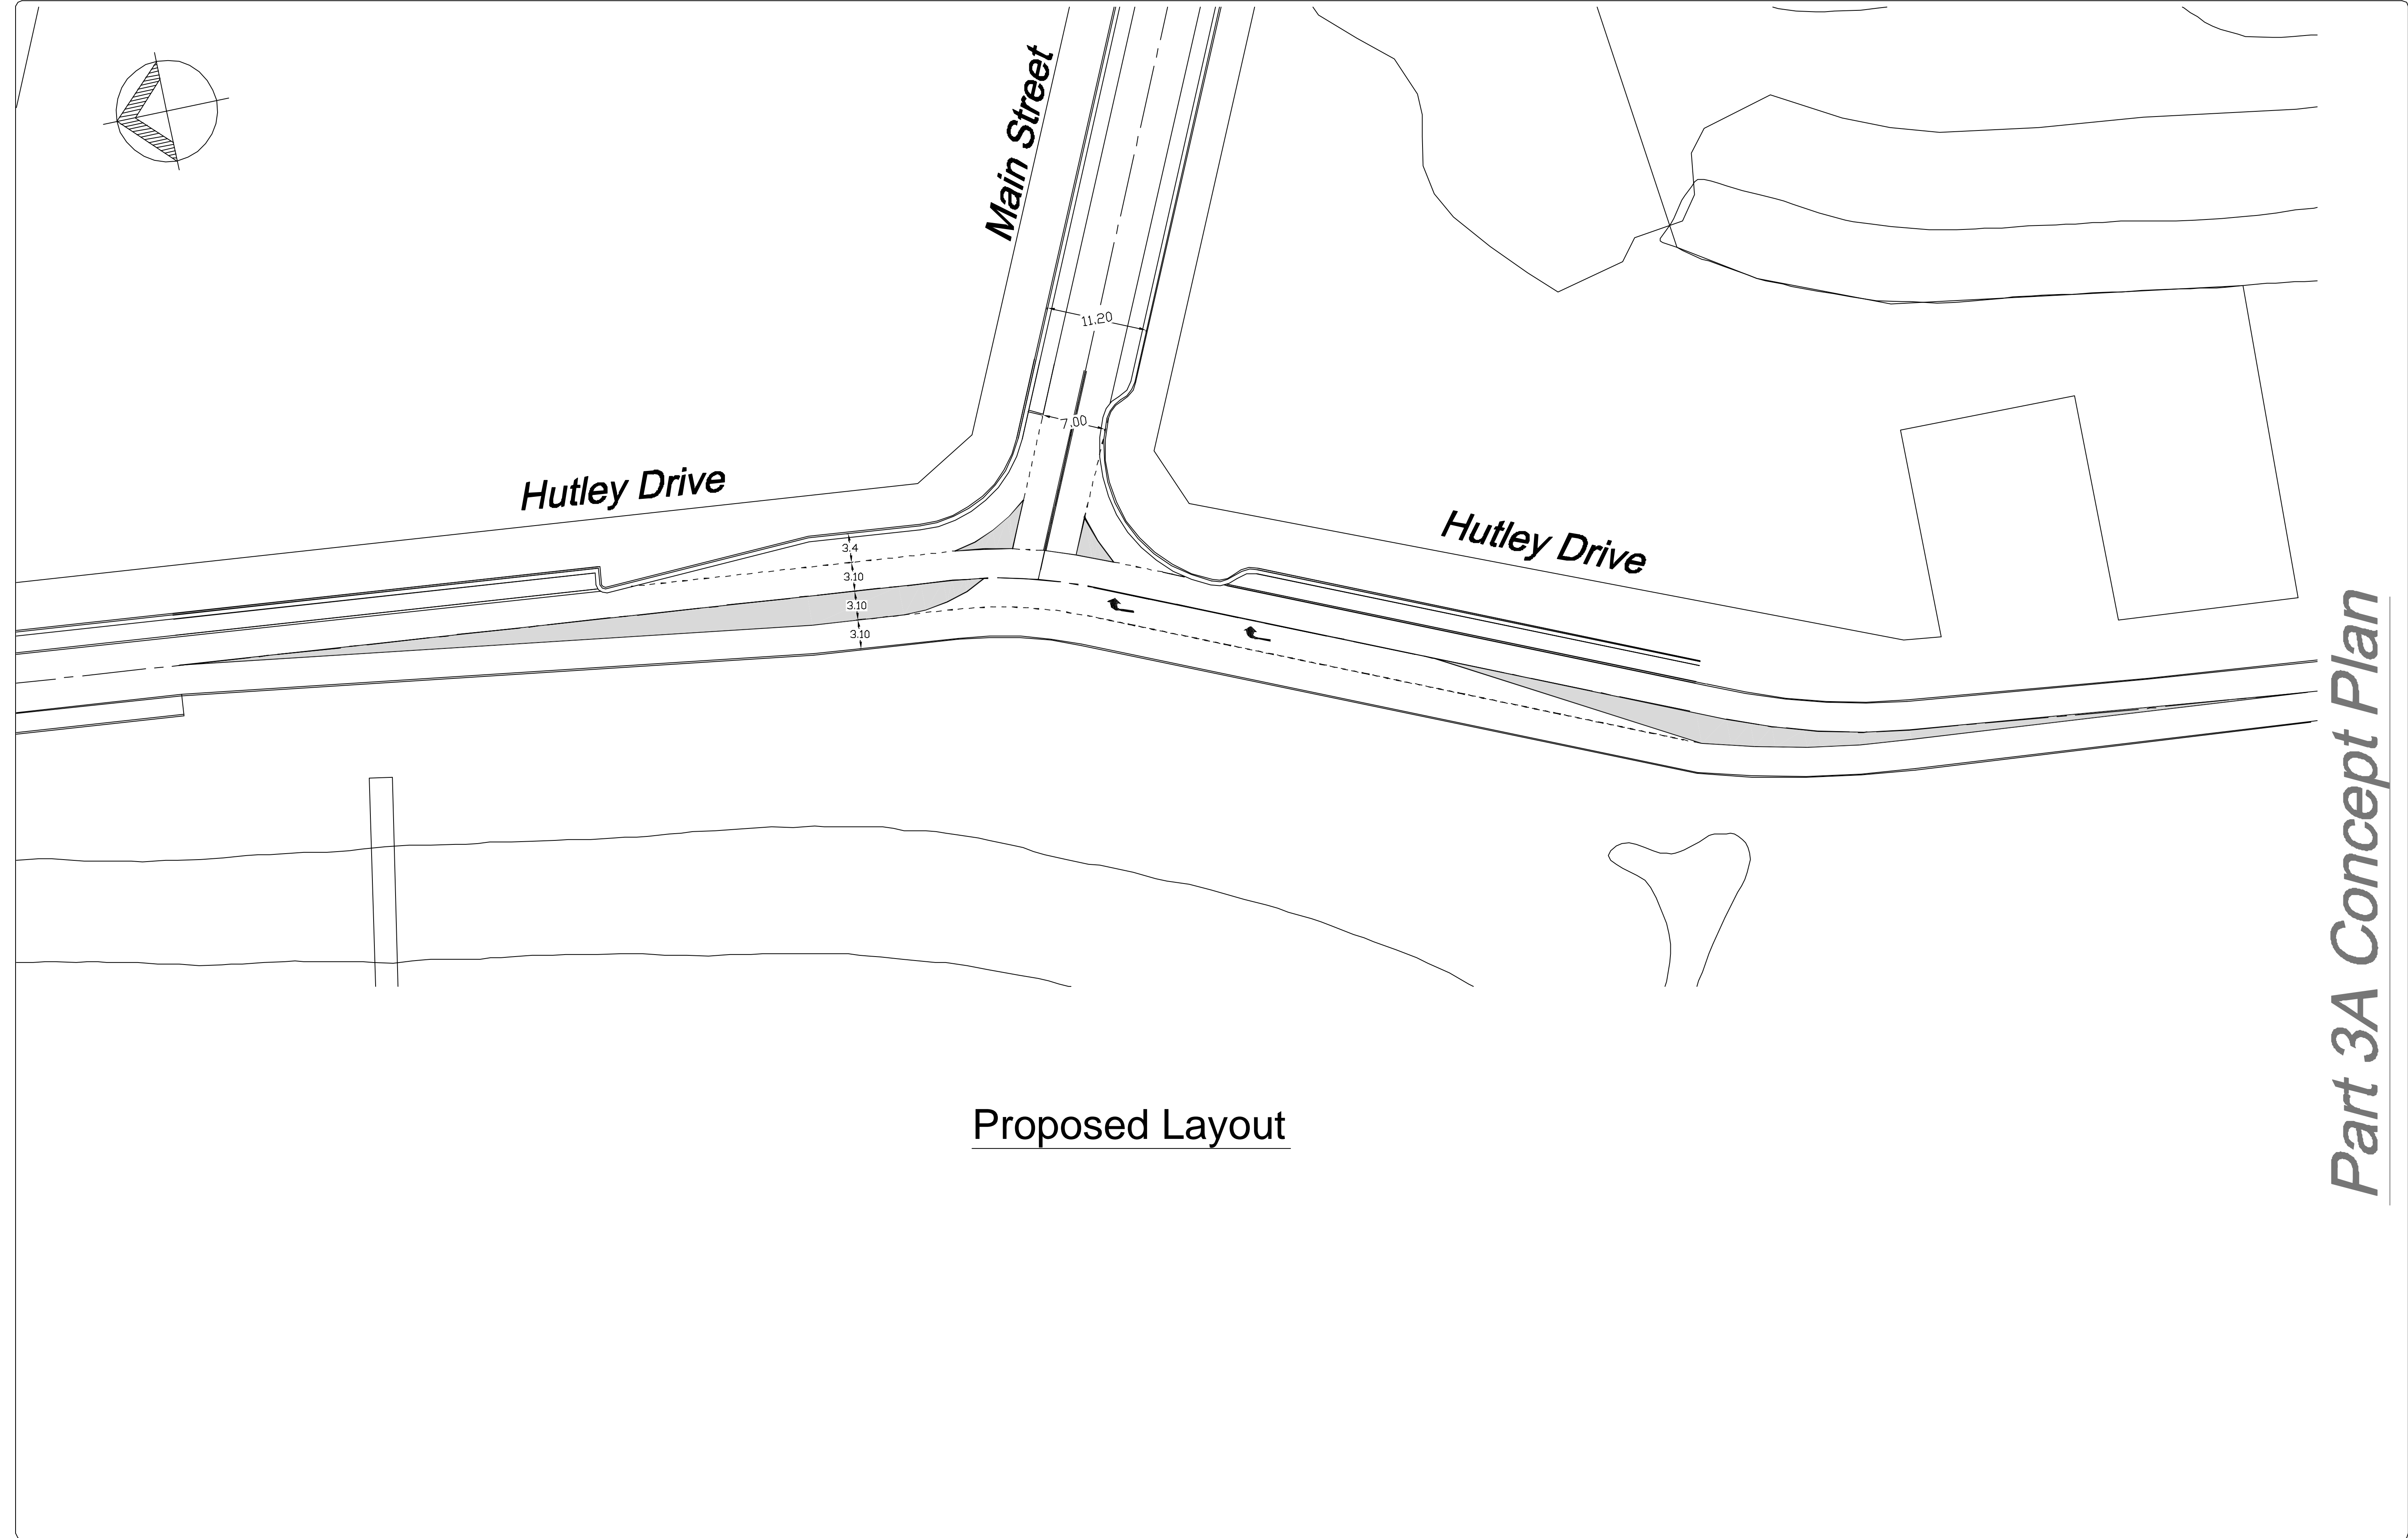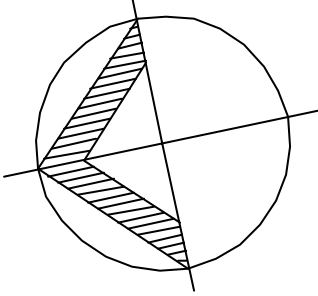

Part 3A Concept Plan

Proposed Layout

				Client:		Project:		Title:		<div>ARDILL PAYNE & PARTNERS</div> <div>CONSULTING CIVIL AND STRUCTURAL ENGINEERS</div> <div>PROJECT MANAGERS TOWN PLANNERS AND SURVEYORS</div> <div><div>79 Tamar Street</div><div>P.O. Box 20</div><div>BALLINA NSW 2478</div><div>A.B.N. 113 881 522 12</div></div> <div><div>Telephone: 02 8686 3280</div><div>Facsimile: 02 8686 7920</div><div>e-mail: info@ardillpayne.com.au</div><div>Website: www.ardillpayne.com.au</div></div> <div></div>	Design	APP	Scale at A1	1:750
				Petrac Pty Ltd		PACIFIC PINES ESTATE off North Creek Road Lennox Head		Intersection '5' Layout Plan Hutley Drive @ Main Street.			Drawn	MAM	Datum	AHD
											Date	28-05-2008	Filename	6501-T01-plans.dwg
											Checked		Approved	
Issue	Date	Amendment	App'd					Do not scale drawing. Use written dimensions only This plan is copyright © All rights reserved.			Job No.	6501	Dwg. No.	T01-INT-05

Do not scale drawing. Use written dimensions only
This plan is copyright © All rights reserved.