



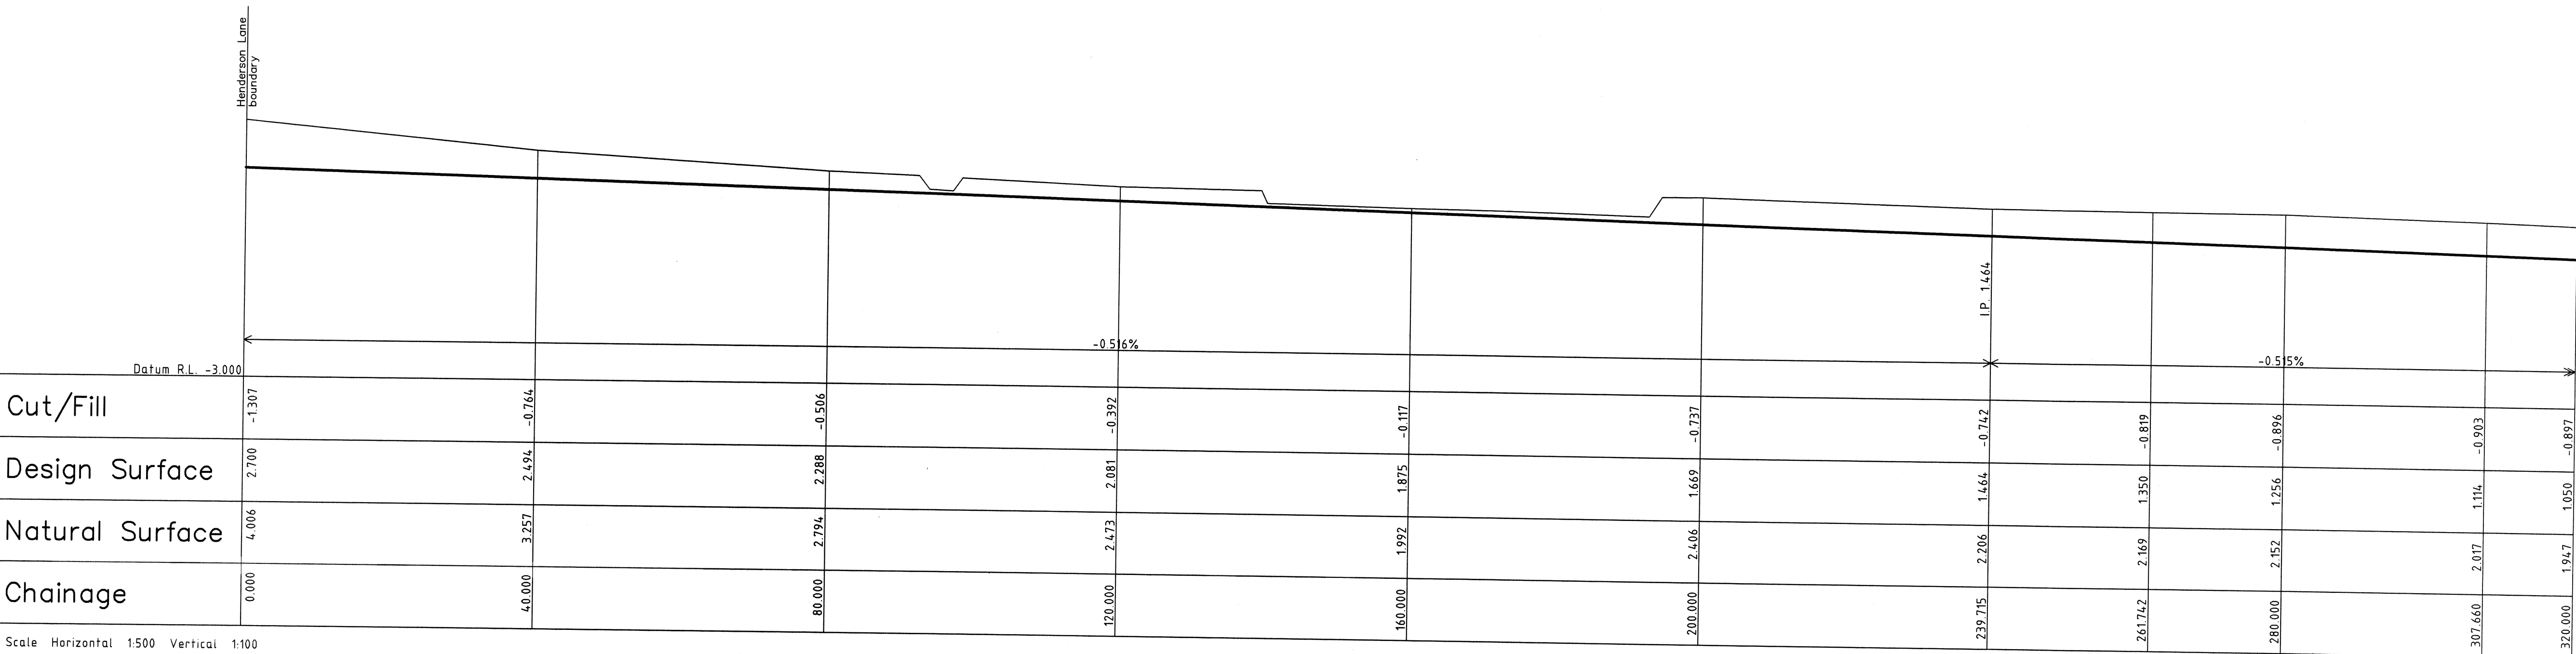

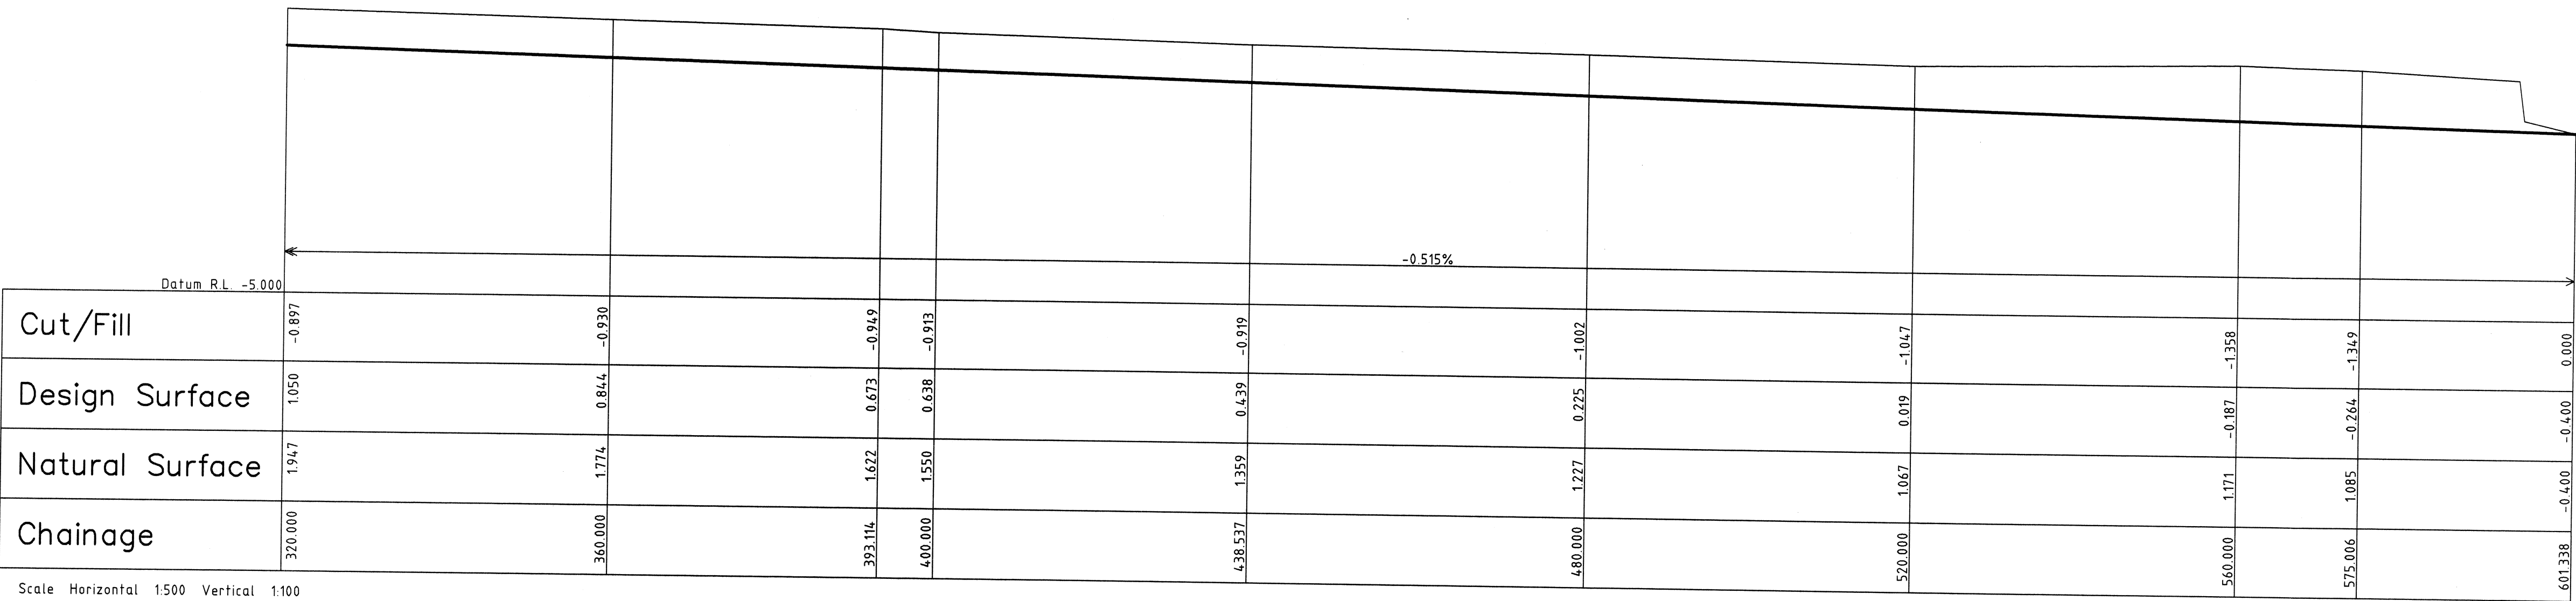

BALLINA SHIRE COUNCIL

This is the plan/document to which Development  
Consent No. 2004/111/208 was issued  
& approved for issue of the Construction Certificate.

GENERAL MANAGER per: *[Signature]*

Do not scale drawing. Use written dimensions only

| Issue | Date | Amendment | App'd |
|-------|------|-----------|-------|
|       |      |           |       |

Client:  
**R. and J. Pidcock**

Project:  
**Pacific Pines Estate Stage 4d**  
Bulk Earthworks  
off North Creek Road,  
Lennox Head


Title:  
**Bulk Earthworks  
Longitudinal Section  
New Permanent Watercourse**

**ARDILL PAYNE & PARTNERS**


CONSULTING CIVIL AND STRUCTURAL ENGINEERS  
PROJECT MANAGERS AND TOWN PLANNERS

79 Tamar Street  
P.O. Box 20  
BALLINA NSW 2478  
A.B.N. 113 861 522 12

Telephone: 02 6686 3280  
Facsimile: 02 6686 7920  
e-mail: info@ardillpayne.com.au

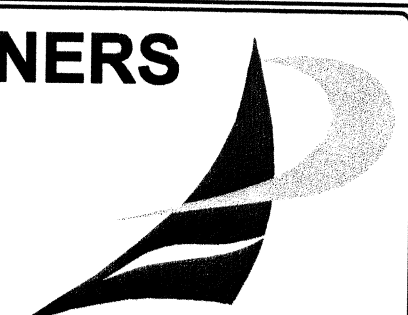


|         |                    |             |                    |
|---------|--------------------|-------------|--------------------|
| Design  | TJC                | Scale at A1 | As shown           |
| Drawn   | TJC                | Datum       | AHD                |
| Date    | MAY 2004           | Filename    | 5028-4d-C10        |
| Checked | <i>[Signature]</i> | Approved    | <i>[Signature]</i> |
| Job No. | 5028-4d            | Dwg. No.    | C10                |

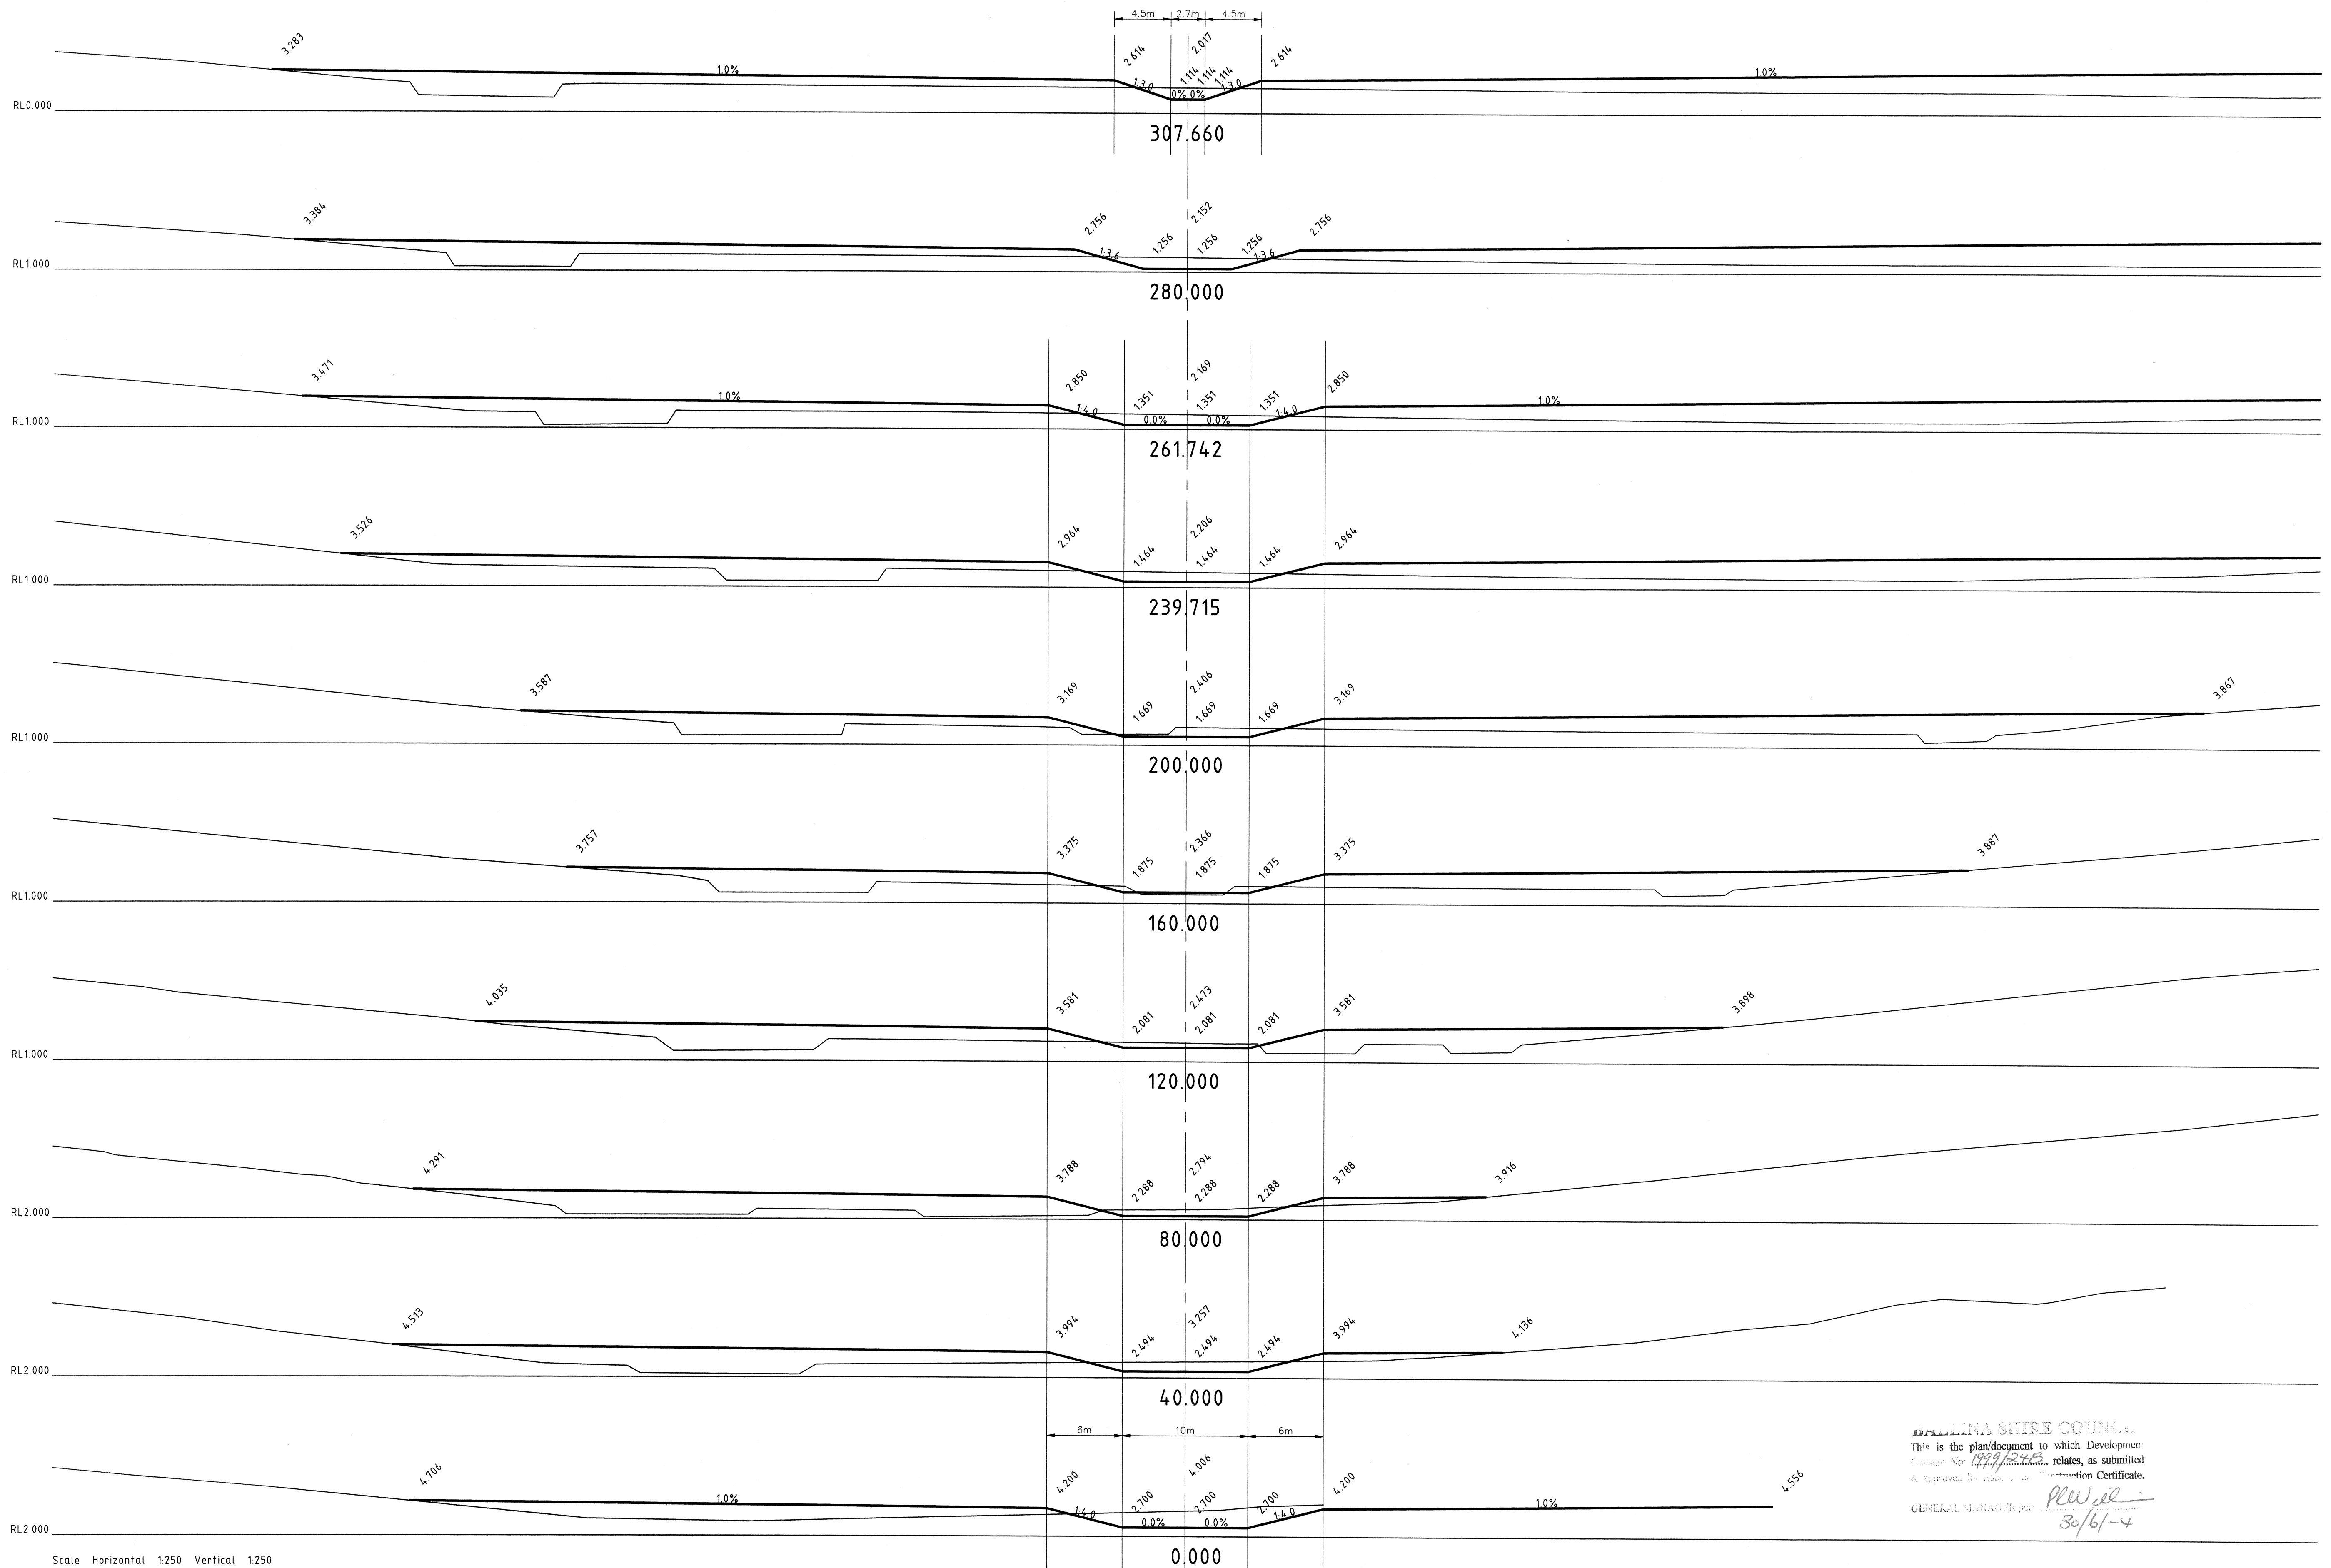

**BALLINA SHIRE COUNCIL**  
 This is the plan/document to which Development  
 Consent No. 1999/245 relates, as submitted  
 & approved for issue under the Development Certificate.  
 GENERAL MANAGER per PLW  
30/6/04

Do not scale drawing. Use written dimensions only

| |
|---|
| |
|---|

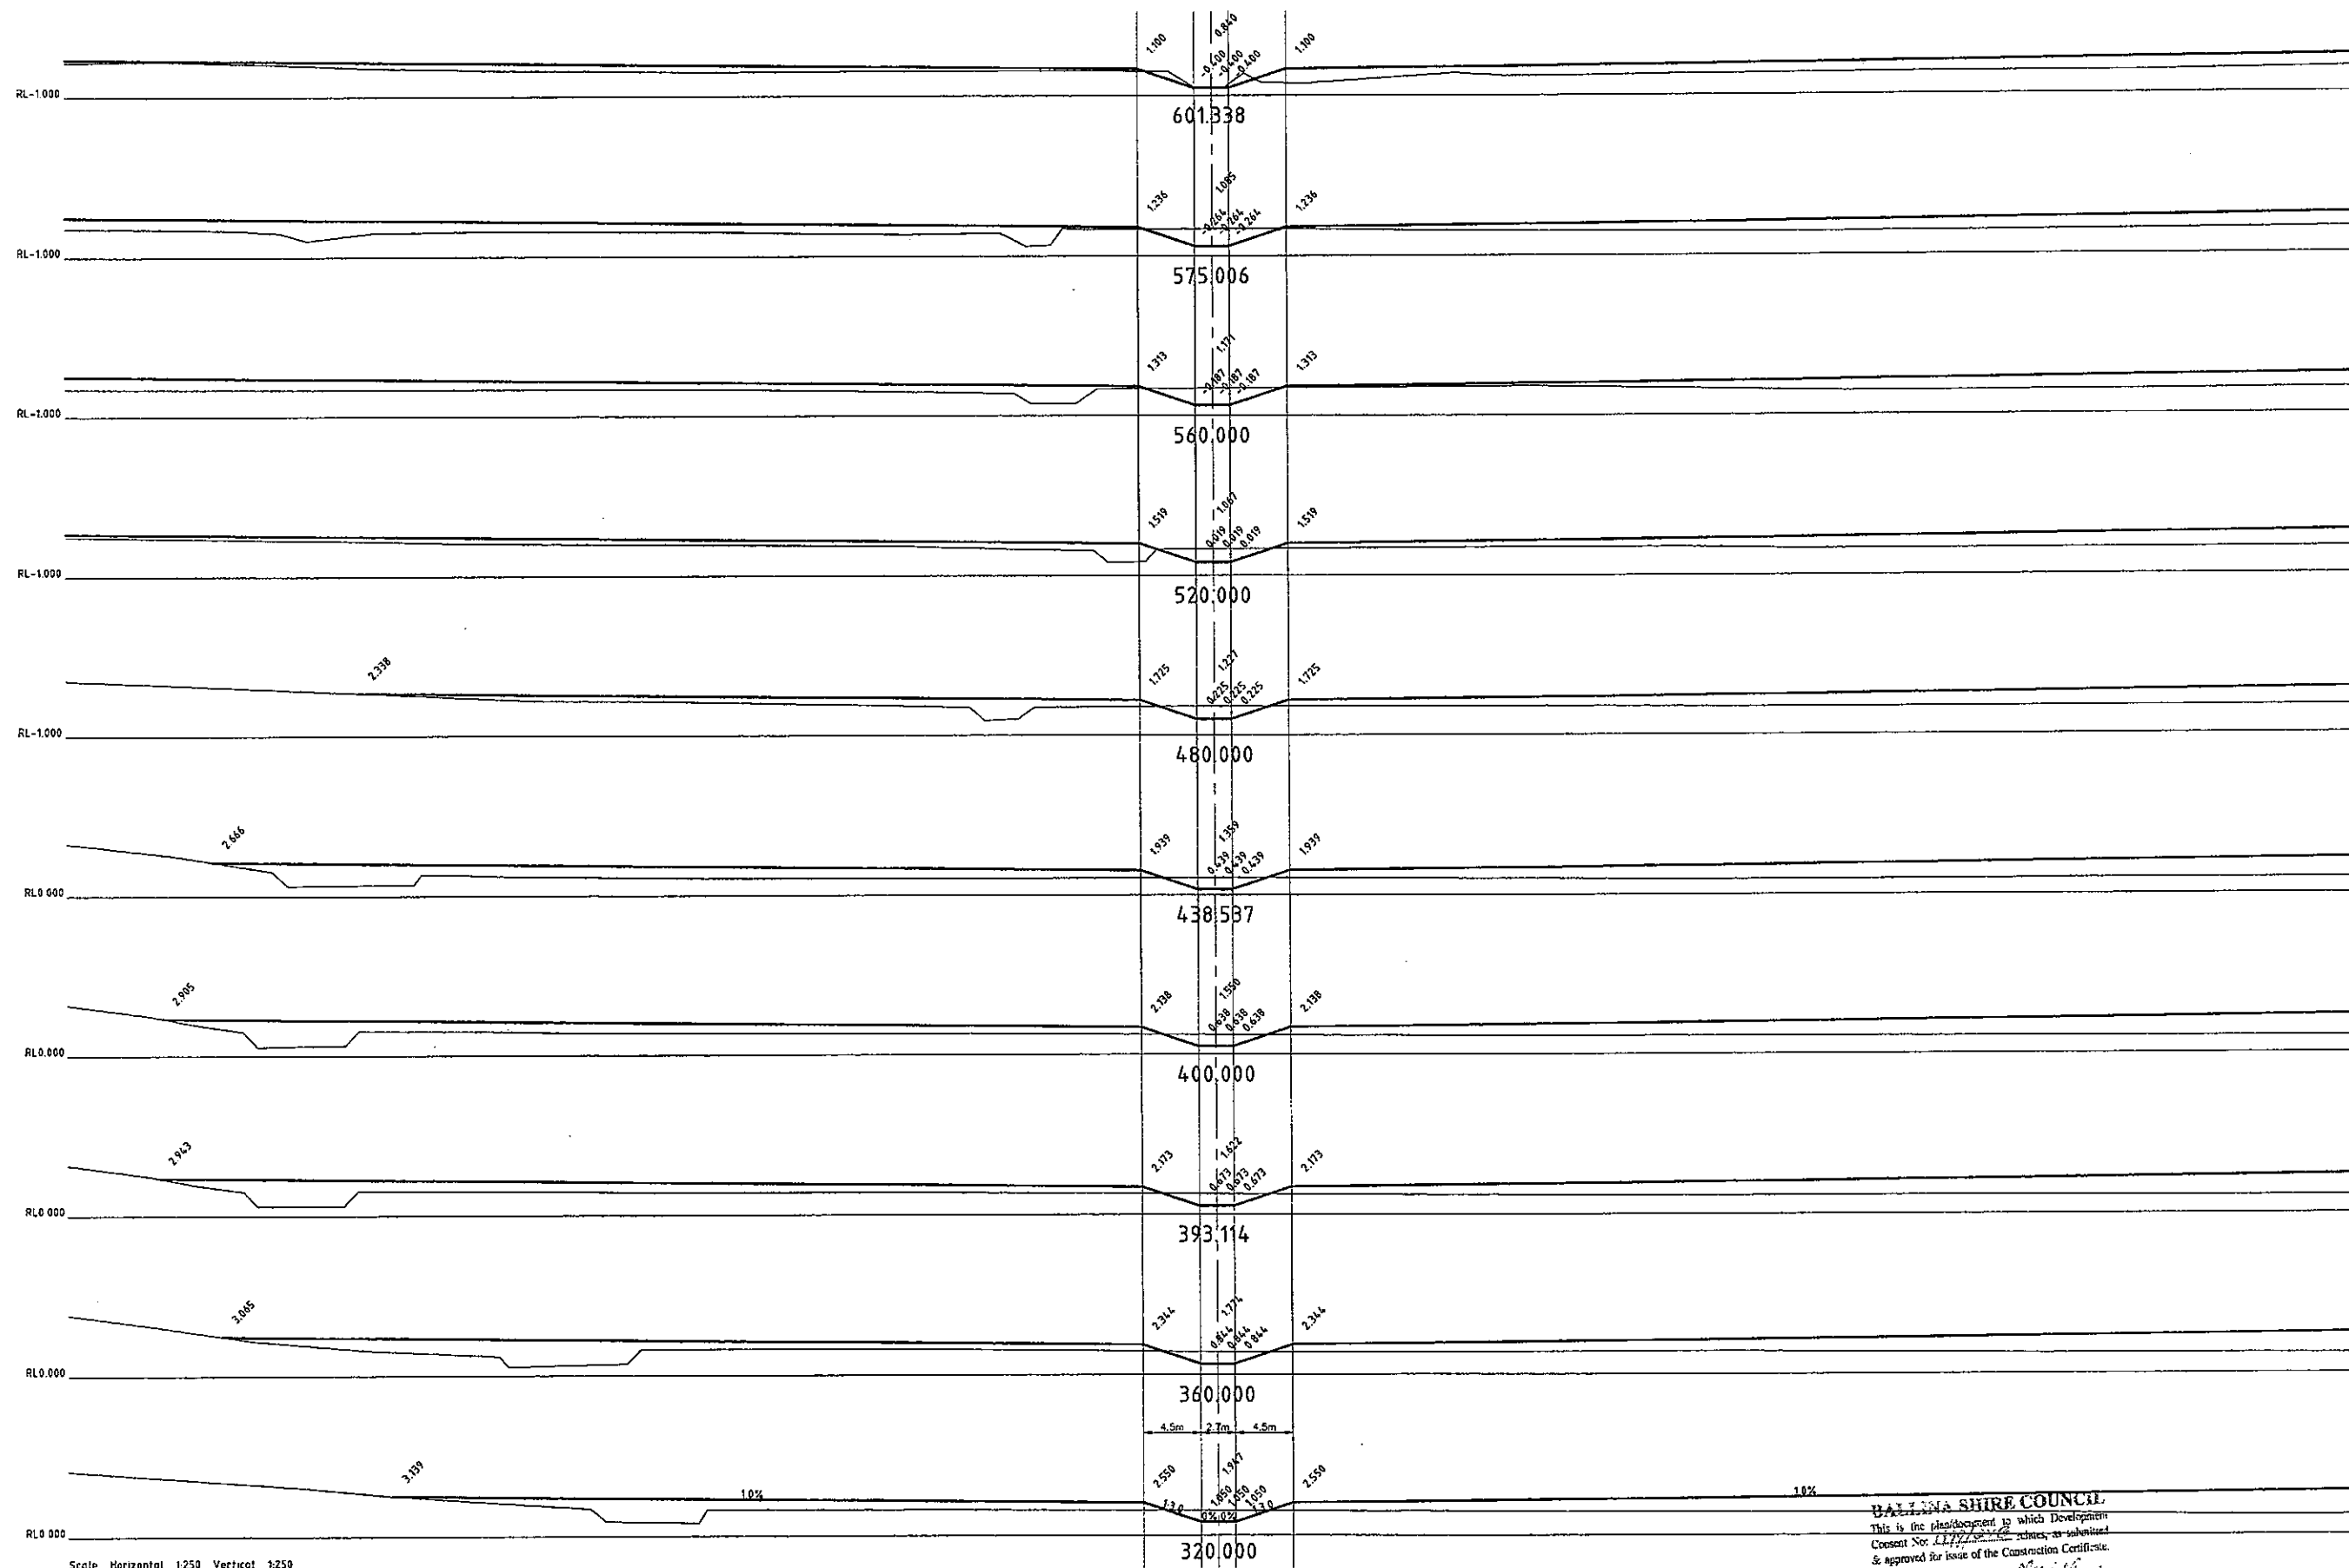

BALLINA SHIRE COUNCIL  
This is the plan to which Development  
Consent No. 5028-4d-11-12  
& approved for issue of the Construction Certificate.  
GENERAL MANAGER per: *[Signature]*

Do not scale drawing. Use written dimensions only

|   |                                                                                       
|---|---------------------------------------------------------------------------------------|-------------|---------------------------------------------------------------------------------------|-------|------|-----------|-------|--|--|--|--|-----------------------------------------|---|------------------------------------------------------------------------------------------------|---|---|--------|-----|-------------|--------|-------|-----|-------|-----|------|----------|----------|----------------|---------|---------------------------------------------------------------------------------------|----------|---------------------------------------------------------------------------------------|---------|---------|----------|-----|
| <table><tr><td>Issue</td><td>Date</td><td>Amendment</td><td>App'd</td></tr><tr><td> </td><td> </td><td> </td><td> </td></tr></table> |                                                                                       |             |                                                                                       | Issue | Date | Amendment | App'd |  |  |  |  | <p>Client:</p> <p>R. and J. Pidcock</p> | <p>Project:</p> <p><b>Pacific Pines Estate Stage 4d</b></p> <p>Bulk Earthworks<br/>off North Creek Road,<br/>Lennox Head</p> | <p>Title:</p> <p><u>Bulk Earthworks</u><br/>Cross Sections 2<br/>New Permanent Watercourse</p> | <p><b>ARDILL PAYNE &amp; PARTNERS</b></p> <p>CONSULTING CIVIL AND STRUCTURAL ENGINEERS<br/>PROJECT MANAGERS AND TOWN PLANNERS</p> <p>79 Tamar Street<br/>P.O. Box 20<br/>BALLINA NSW 2478<br/>A.B.N. 113 861 522 12</p> <p>Telephone: 02 6686 3280<br/>Facsimile: 02 6686 7920<br/>e-mail: info@ardillpayne.com.au</p>  | <table><tr><td>Design</td><td>TJC</td><td>Scale at A1</td><td>1: 250</td></tr><tr><td>Drawn</td><td>TJC</td><td>Datum</td><td>AHD</td></tr><tr><td>Date</td><td>MAY 2004</td><td>Filename</td><td>5028-4d-C11-12</td></tr><tr><td>Checked</td><td></td><td>Approved</td><td></td></tr><tr><td>Job No.</td><td>5028-4d</td><td>Dwg. No.</td><td>C12</td></tr></table> | Design | TJC | Scale at A1 | 1: 250 | Drawn | TJC | Datum | AHD | Date | MAY 2004 | Filename | 5028-4d-C11-12 | Checked |  | Approved |  | Job No. | 5028-4d | Dwg. No. | C12 |
| Issue   | Date                                                                                  | Amendment   | App'd                                                                                 |       |      
|   |                                                                                       
| Design   | TJC                                                                                   | Scale at A1 | 1: 250                                                                                |       |      
| Drawn   | TJC                                                                                   | Datum       | AHD                                                                                   |       |      
| Date   | MAY 2004                                                                              | Filename    | 5028-4d-C11-12                                                                        |       |      
| Checked   |  | Approved    |  |       
| Job No.   | 5028-4d                                                                               | Dwg. No.    | C12                                                                                   |       |      