

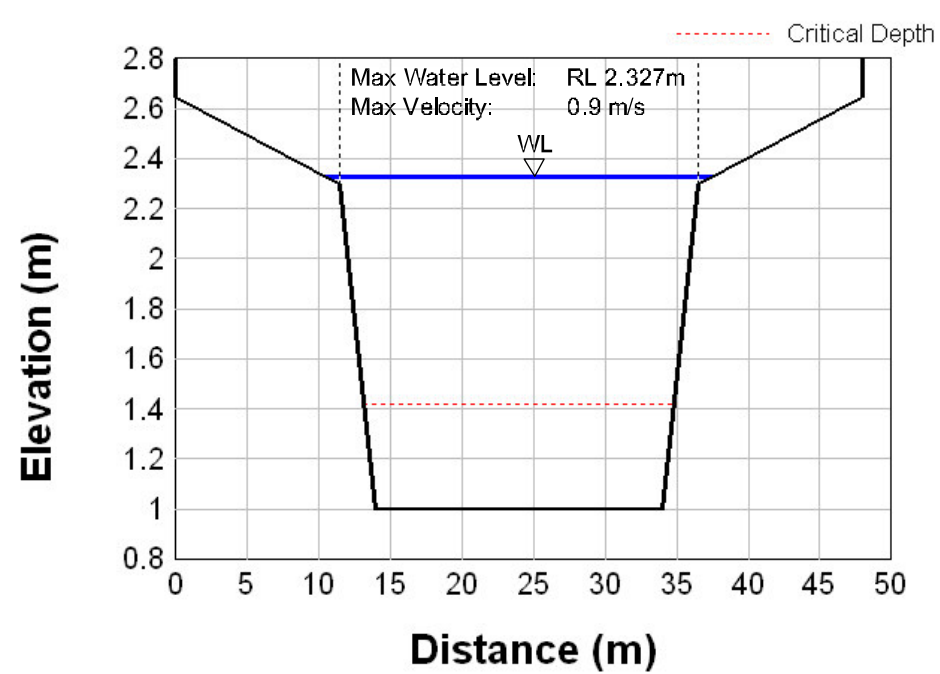
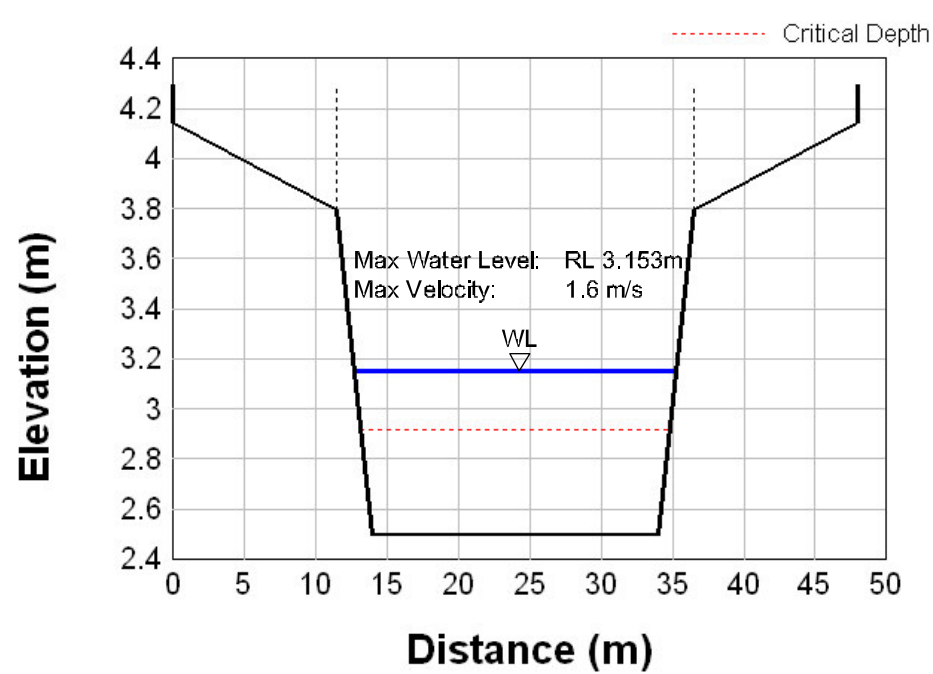
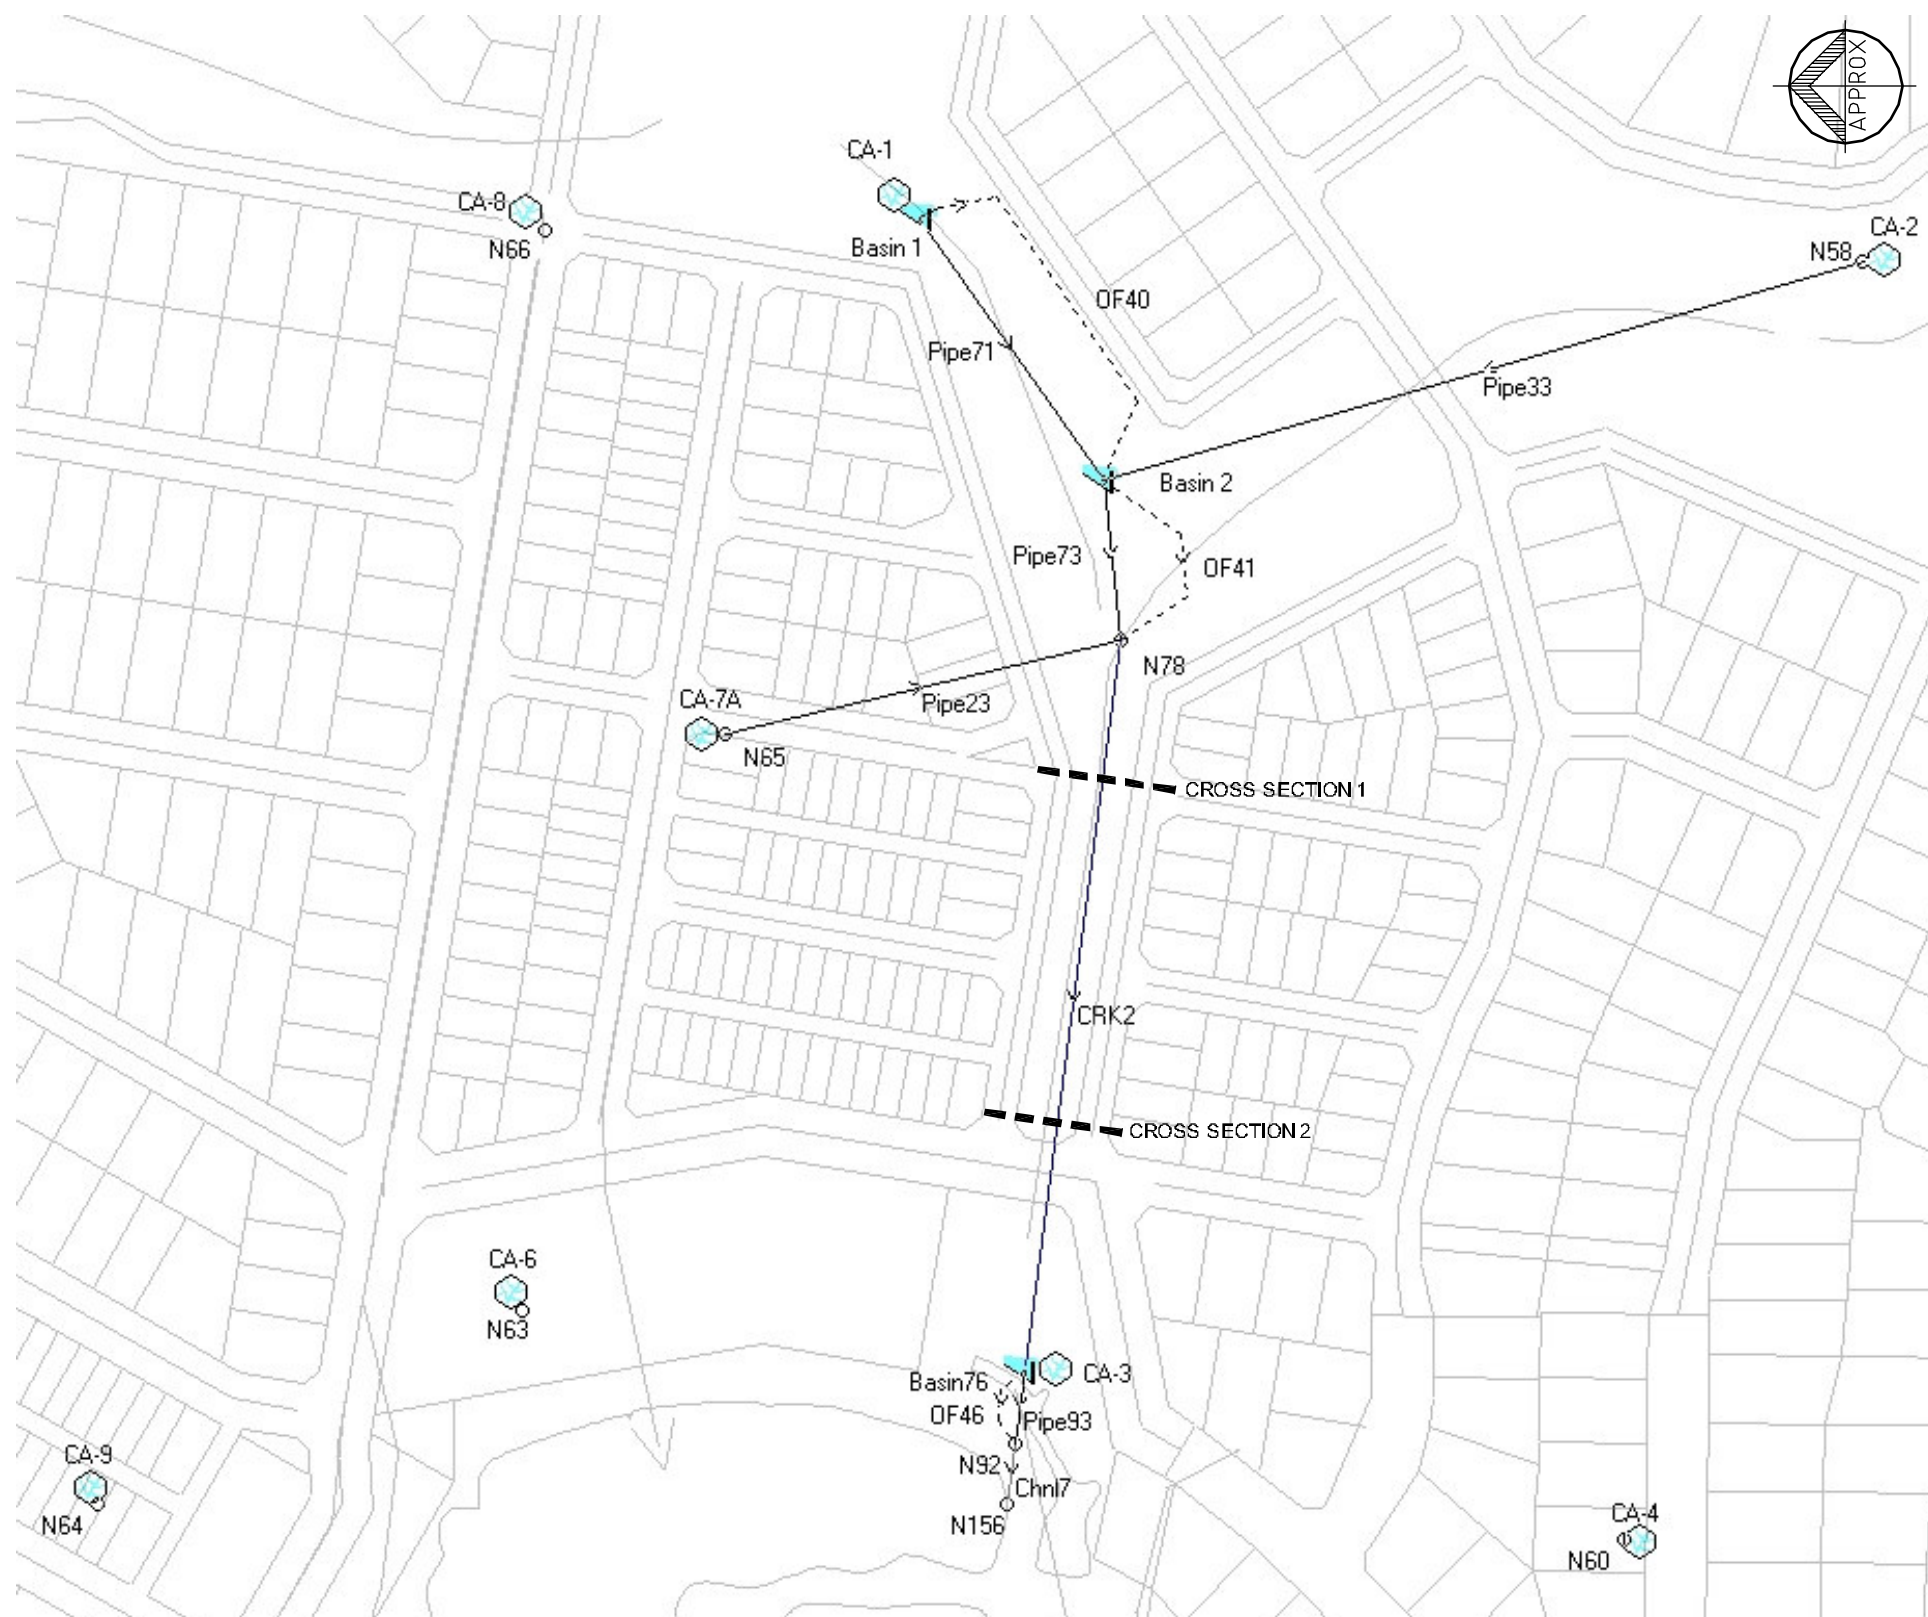


ILLUSTRATION 2.6 - CONCEPT STORMWATER CHANNEL SECTIONS