



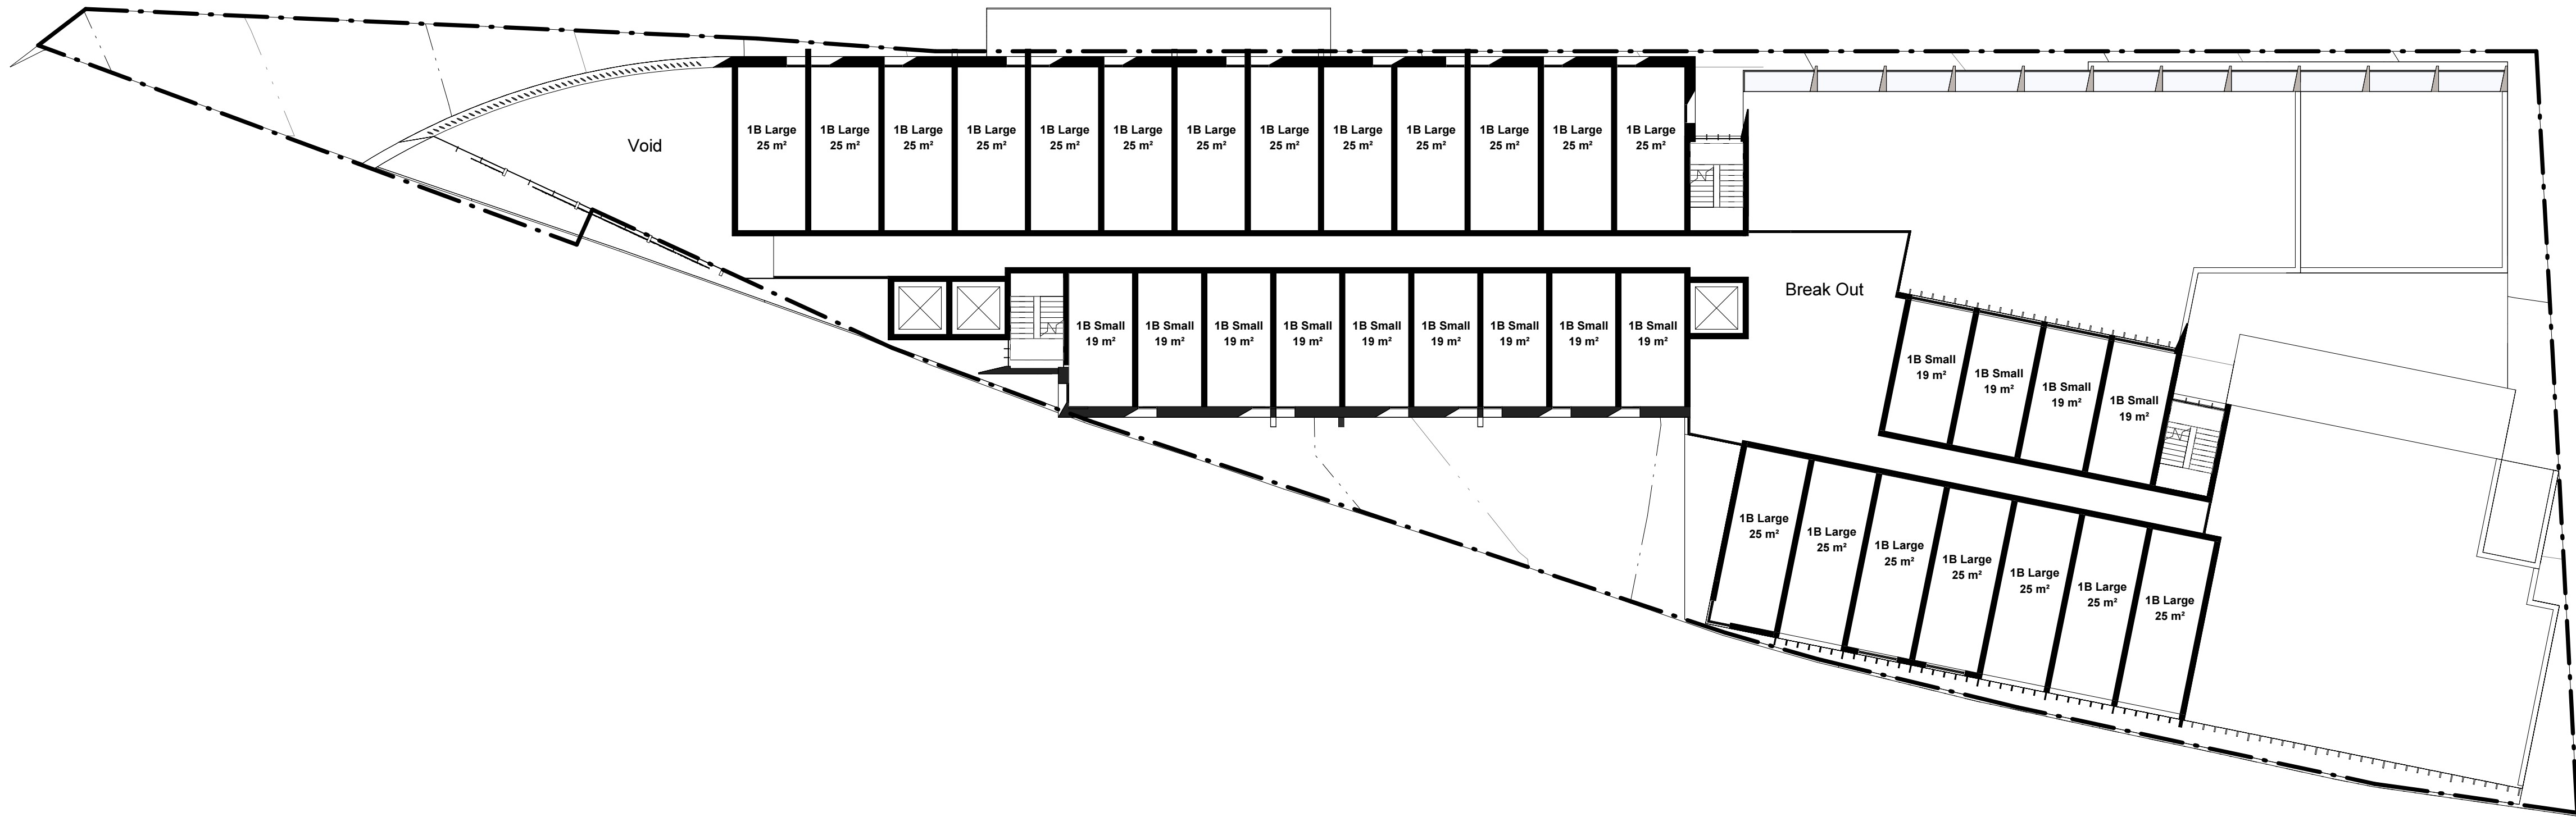

MID LEVEL PLAN

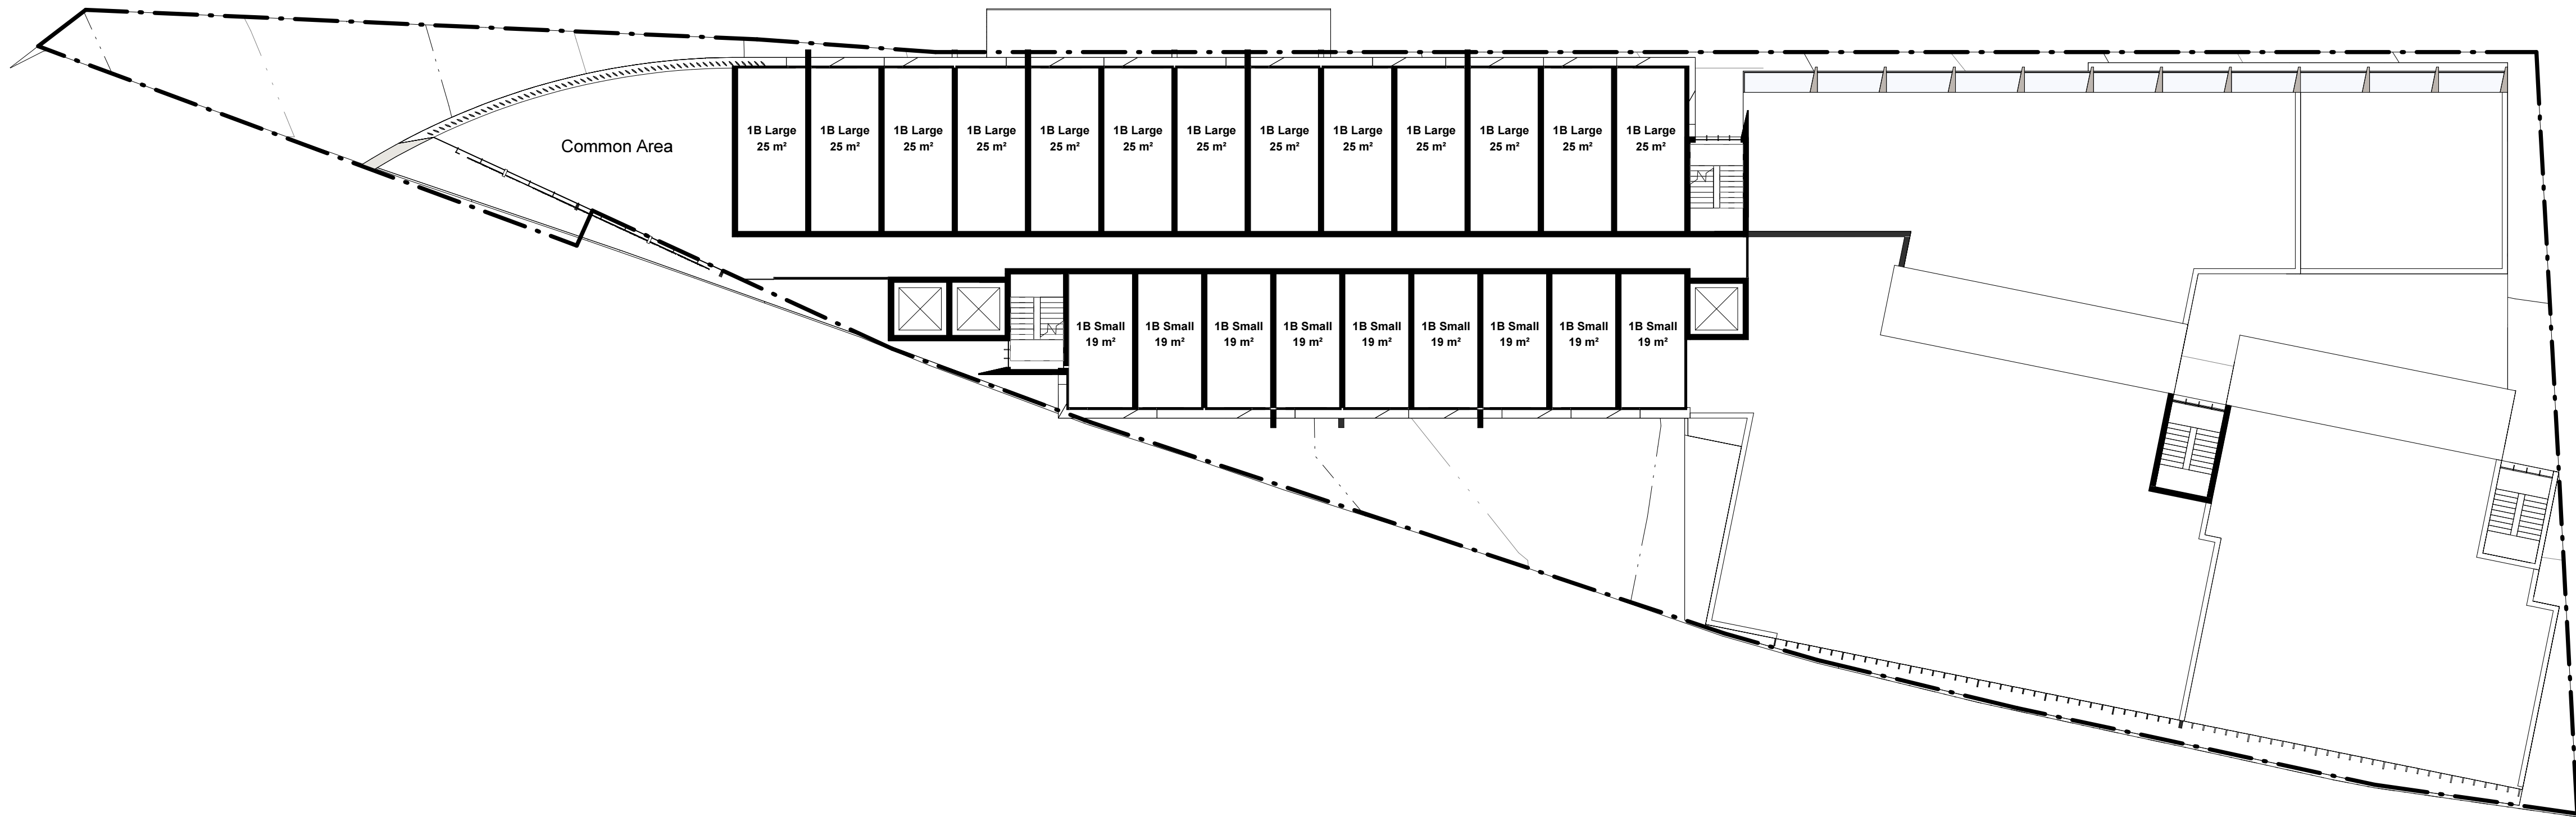

UPPER LEVEL PLAN

Site Analysis		
Rev	Description	Date
A	Sheet Reformat	16.06.16
B	Additional Floors Added	16.06.17
C	DcP Review	16.07.18

Massing Option 2 Precinct 3 - Pemulwuy Mixed Use Development, REDFERN

J:\DEI00210 Pemulwuy Project\4 NJA Documentation\5 CADD\3 DA (IPAD)\01 Model\01 Current\Precinct 3 - The Pad Design\DEI00210_3DA Precinct 3_160621 The Pad Scheme 2.rvt

TITLE	TYPICAL PLANS	
JOB No.	DEI00210	
DATE	24.05.2016	
SCALE	A1 @	1 : 200
DWG No.	3DN610 C	