


LEGEND

- CATCHMENT AREAS
- RIDGE LINES
- STORMWATER DRAINAGE
- CULVERT
- BIO RETENTION SYSTEM
- RL 4.5m AHD CONTOUR

CATCHMENT AREAS

- A 11.2ha
- C1 1.6ha
- C2 0.5ha
- D 20.3ha
- E 2.5ha
- F 3.5ha

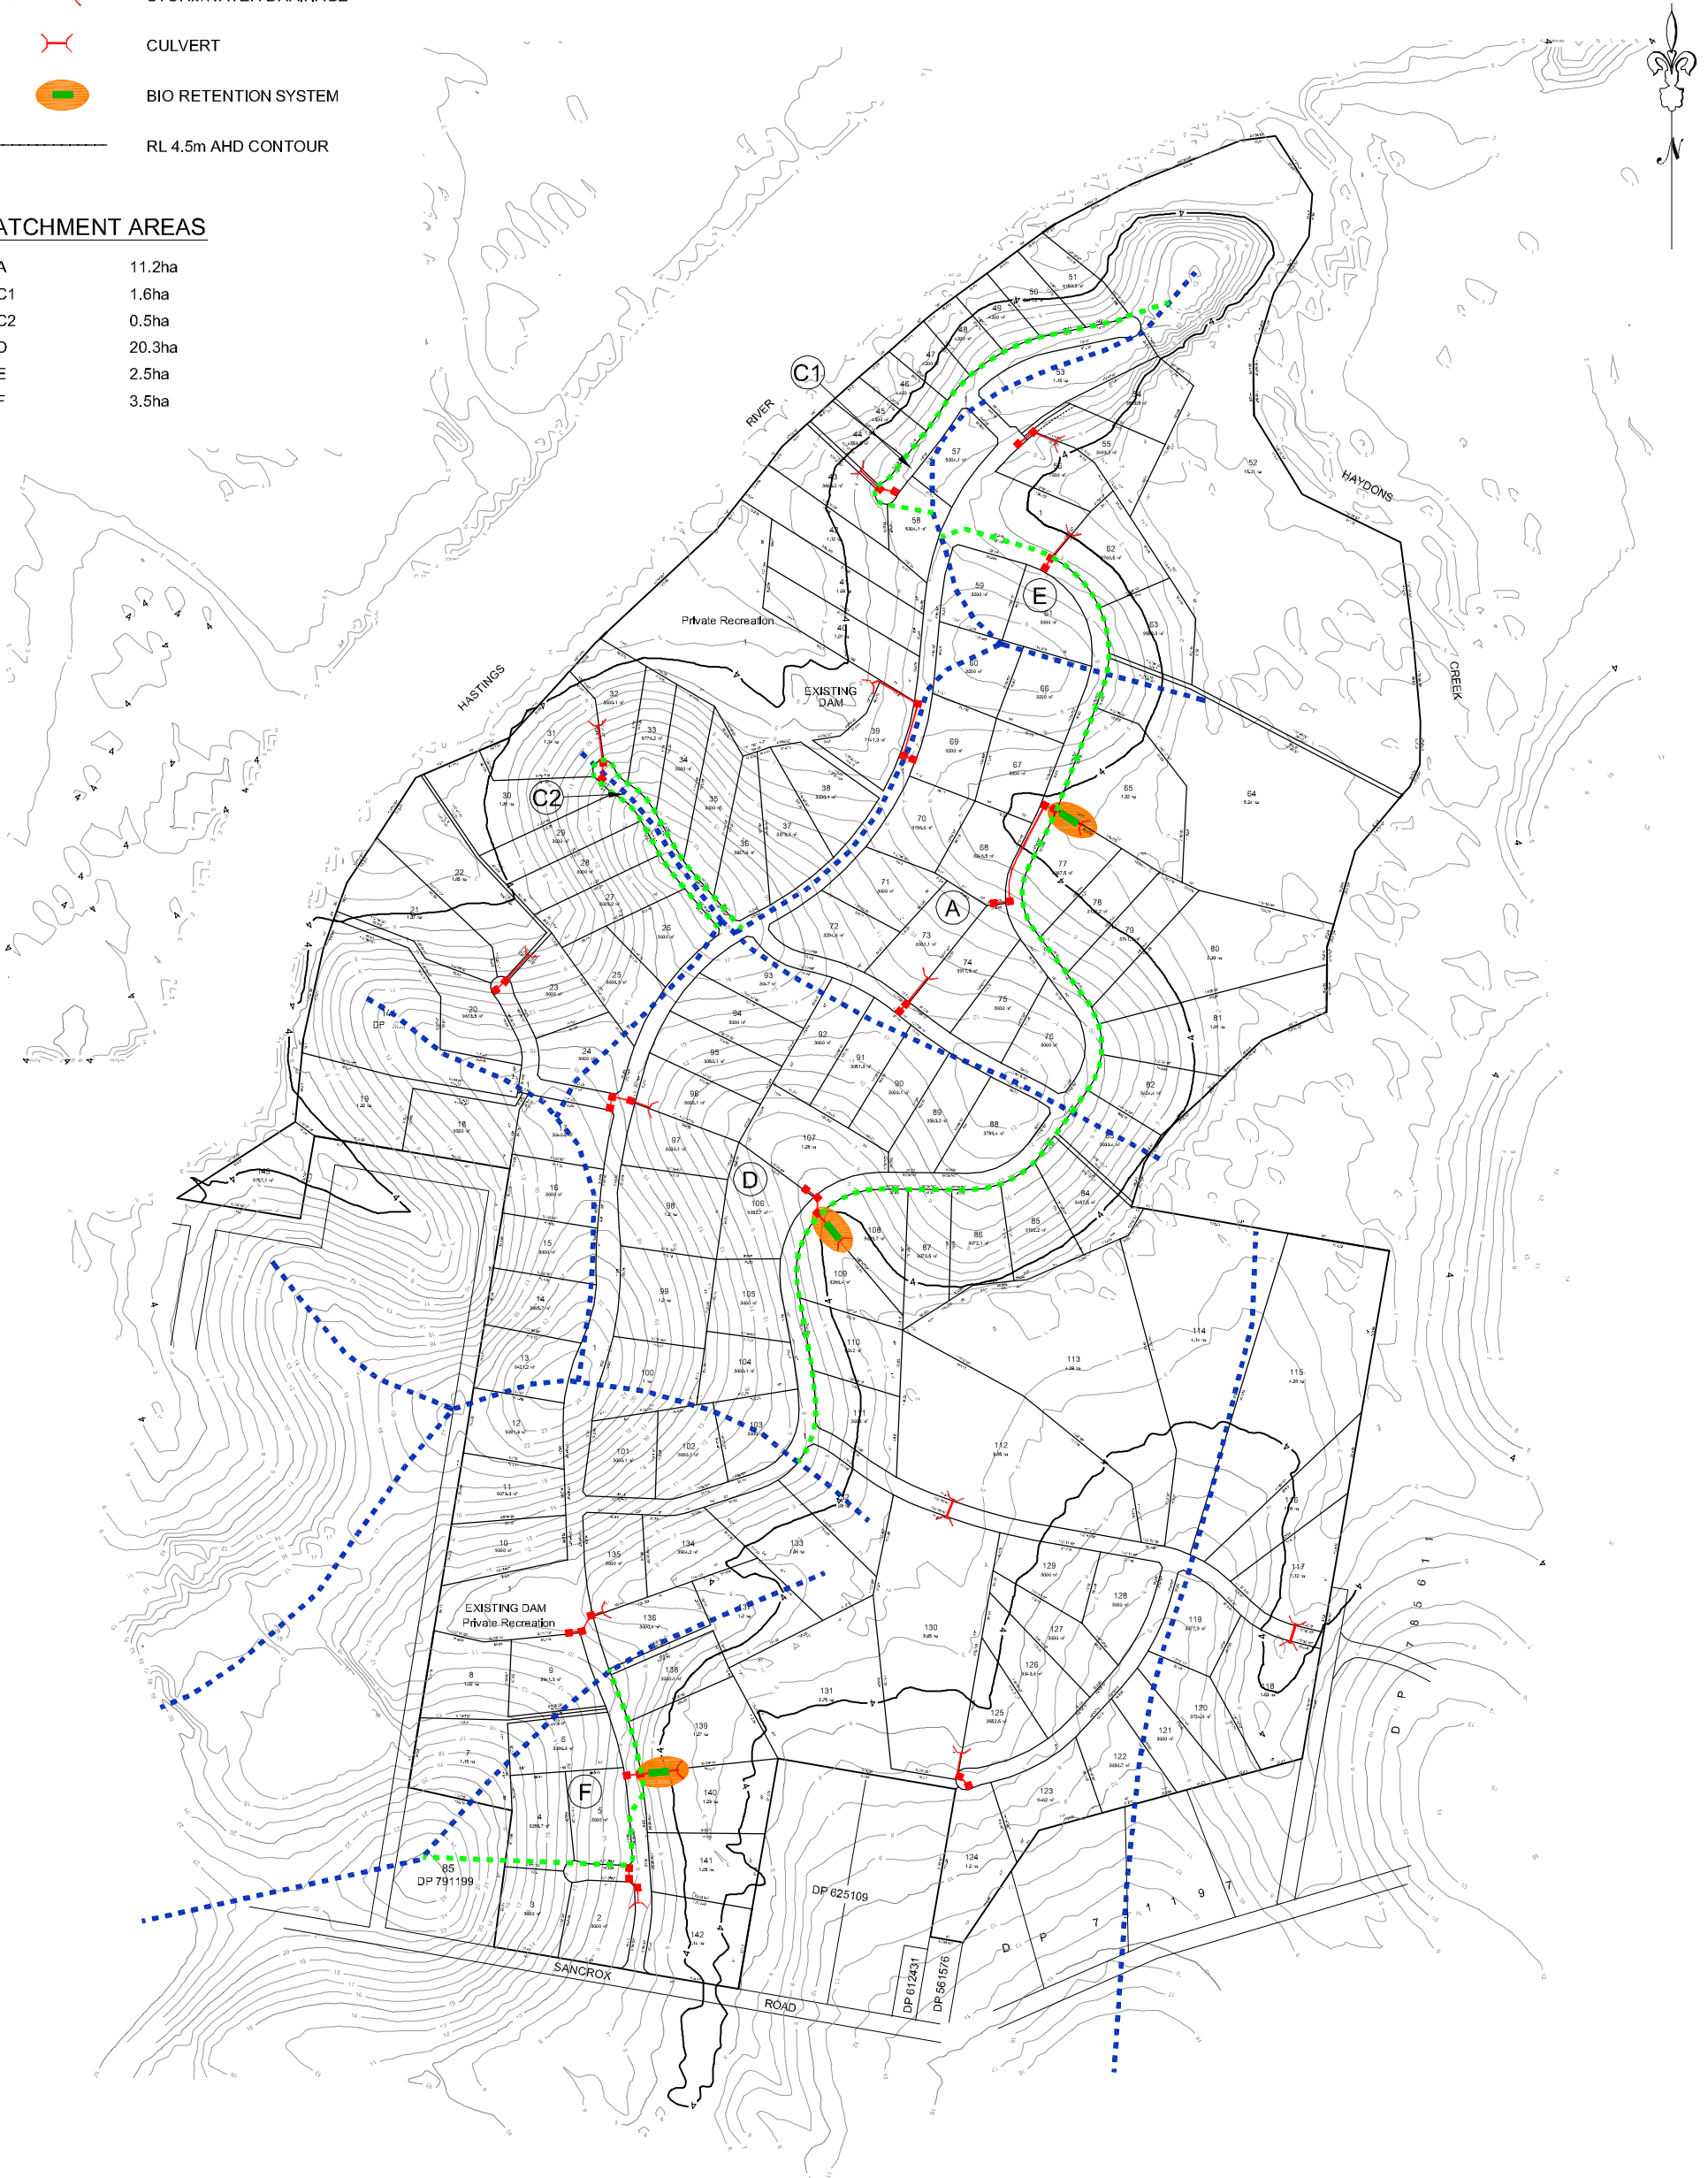

100 80 60 40 20 0 40 80 120 160 200
1 : 4000 SCALE BEFORE REDUCTION (METRES)

NOTE:
ALL DIMENSIONS, AREAS, LOT LAYOUTS & SERVICES DESIGN ARE SUBJECT TO
FINAL SURVEY, DETAILED DESIGN WORKS, ENVIRONMENTAL STUDIES & APPROVAL
BY PORT MACQUARIE HASTINGS COUNCIL.

S:\DWG\6096\6096-001.dwg, SHEET 6, 7/04/2008 4:25:47 PM, gaff

No.	DATE	REVISIONS	BY

Liability limited by a scheme approved under Professional Standards legislation

Hopkins Consultants Pty Ltd

LE CLOS VERDUN
SANCROX



HOPKINS CONSULTANTS PTY LTD

Suite 1/109 William Street - PO Box 1556 Port Macquarie NSW 2444 - ABN 27 055 990 878
Telephone: 02 6583 6722 - Facsimile: 02 6584 9089 - Email: mail@hopkins.com.au

DEVELOPMENT MANAGERS • SURVEYORS • ENGINEERS • PLANNERS

PLAN OF PROPOSED SUBDIVISION
WITH STORMWATER STRATEGY
LE CLOS VERDUN
SANCROX

FILE REF:	S:\DWG\6096\6096-001	SHEET SIZE	A1
REVISION	SURVEY	DRAWING	07/03/2008
DRAWN BY	LJW	REDUCED	6096
CHECKED	REVISION DATE	REV. NO.	6
GJH		SHEET NO.	10
		TOTAL SHEETS	10