


LEGEND

- | | |
|---|---|
|  | - PHASE 1 (53 LOTS) |
|  | - PHASE 2 (27 LOTS) |
|  | - PHASE 3 (31 LOTS) |
|  | - PHASE 4 (11 LOTS) |
|  | - PHASE 5 (20 LOTS) |
|  | - PHASE 6 (EXISTING ROAD
& SERVICES UPGRADE) |

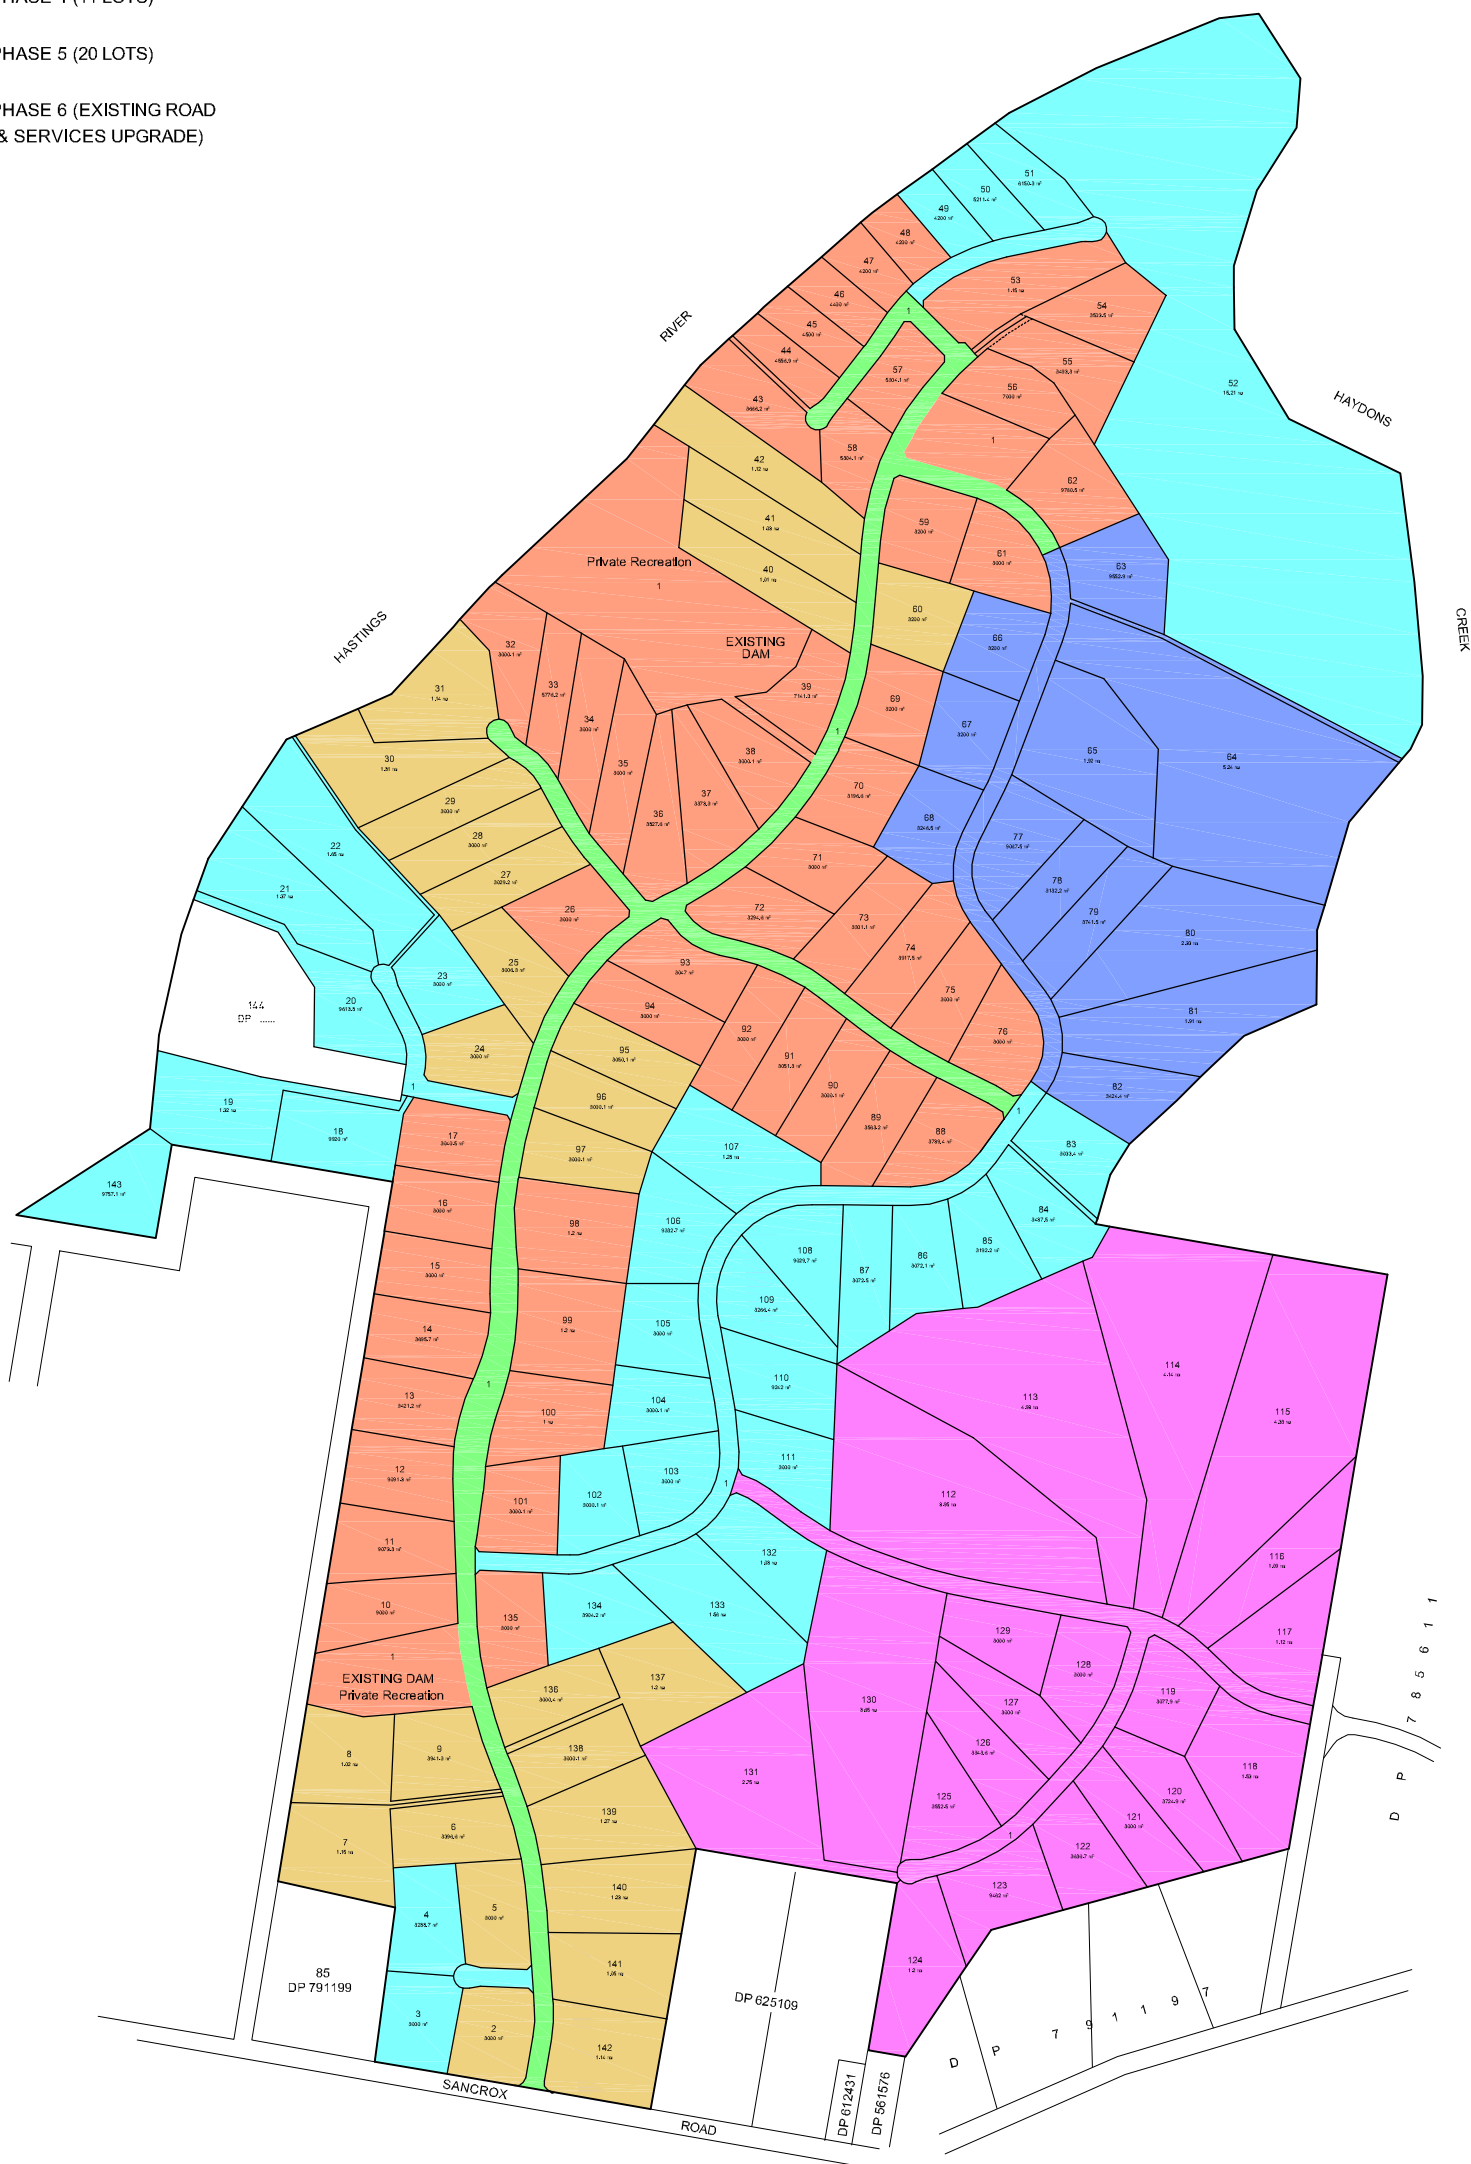

100 80 60 40 20 0 40 80 120 160 200
1 : 4000 SCALE BEFORE REDUCTION (METRES)

NOTE:
ALL DIMENSIONS, AREAS, LOT LAYOUTS & SERVICES DESIGN ARE SUBJECT TO
FINAL SURVEY, DETAILED DESIGN WORKS, ENVIRONMENTAL STUDIES & APPROVAL
BY PORT MACQUARIE HASTINGS COUNCIL.

-			
No.	DATE	REVISIONS	BY

Liability limited by a scheme approved under Professional Standards Legislation

© Hopkins Consultants Pty Ltd



HOPKINS CONSULTANTS

Suite 1 / 109 William Street • PO Box 1556 Port Macquarie NSW 2444 • ABN 27 055 060 878
Telephone: 02 6583 6722 • Facsimile: 02 6584 9009 • Email: mail@hcncon.com.au

PLAN OF PROPOSED SUBDIVISION
WITH STAGING/PHASING PLAN
LE CLOS VERDUN
SANCROX

FILE NO:				SHEET NO.	
S:\Dwgs\6096\6096-0011				A1	
DESIGNED	SURVEY	DRAWING	CREATION DATE		
		L.W	07/03/2006		
ORIGIN OF LEVELS	HEIGHT & DATUM	REDUCTION	FILE NO.		
		1:4000	6096		
CHECKED	REVISION DATE	REV. NO.	SHEET NO.	TOTAL SHEETS	
G.H			9	10	