



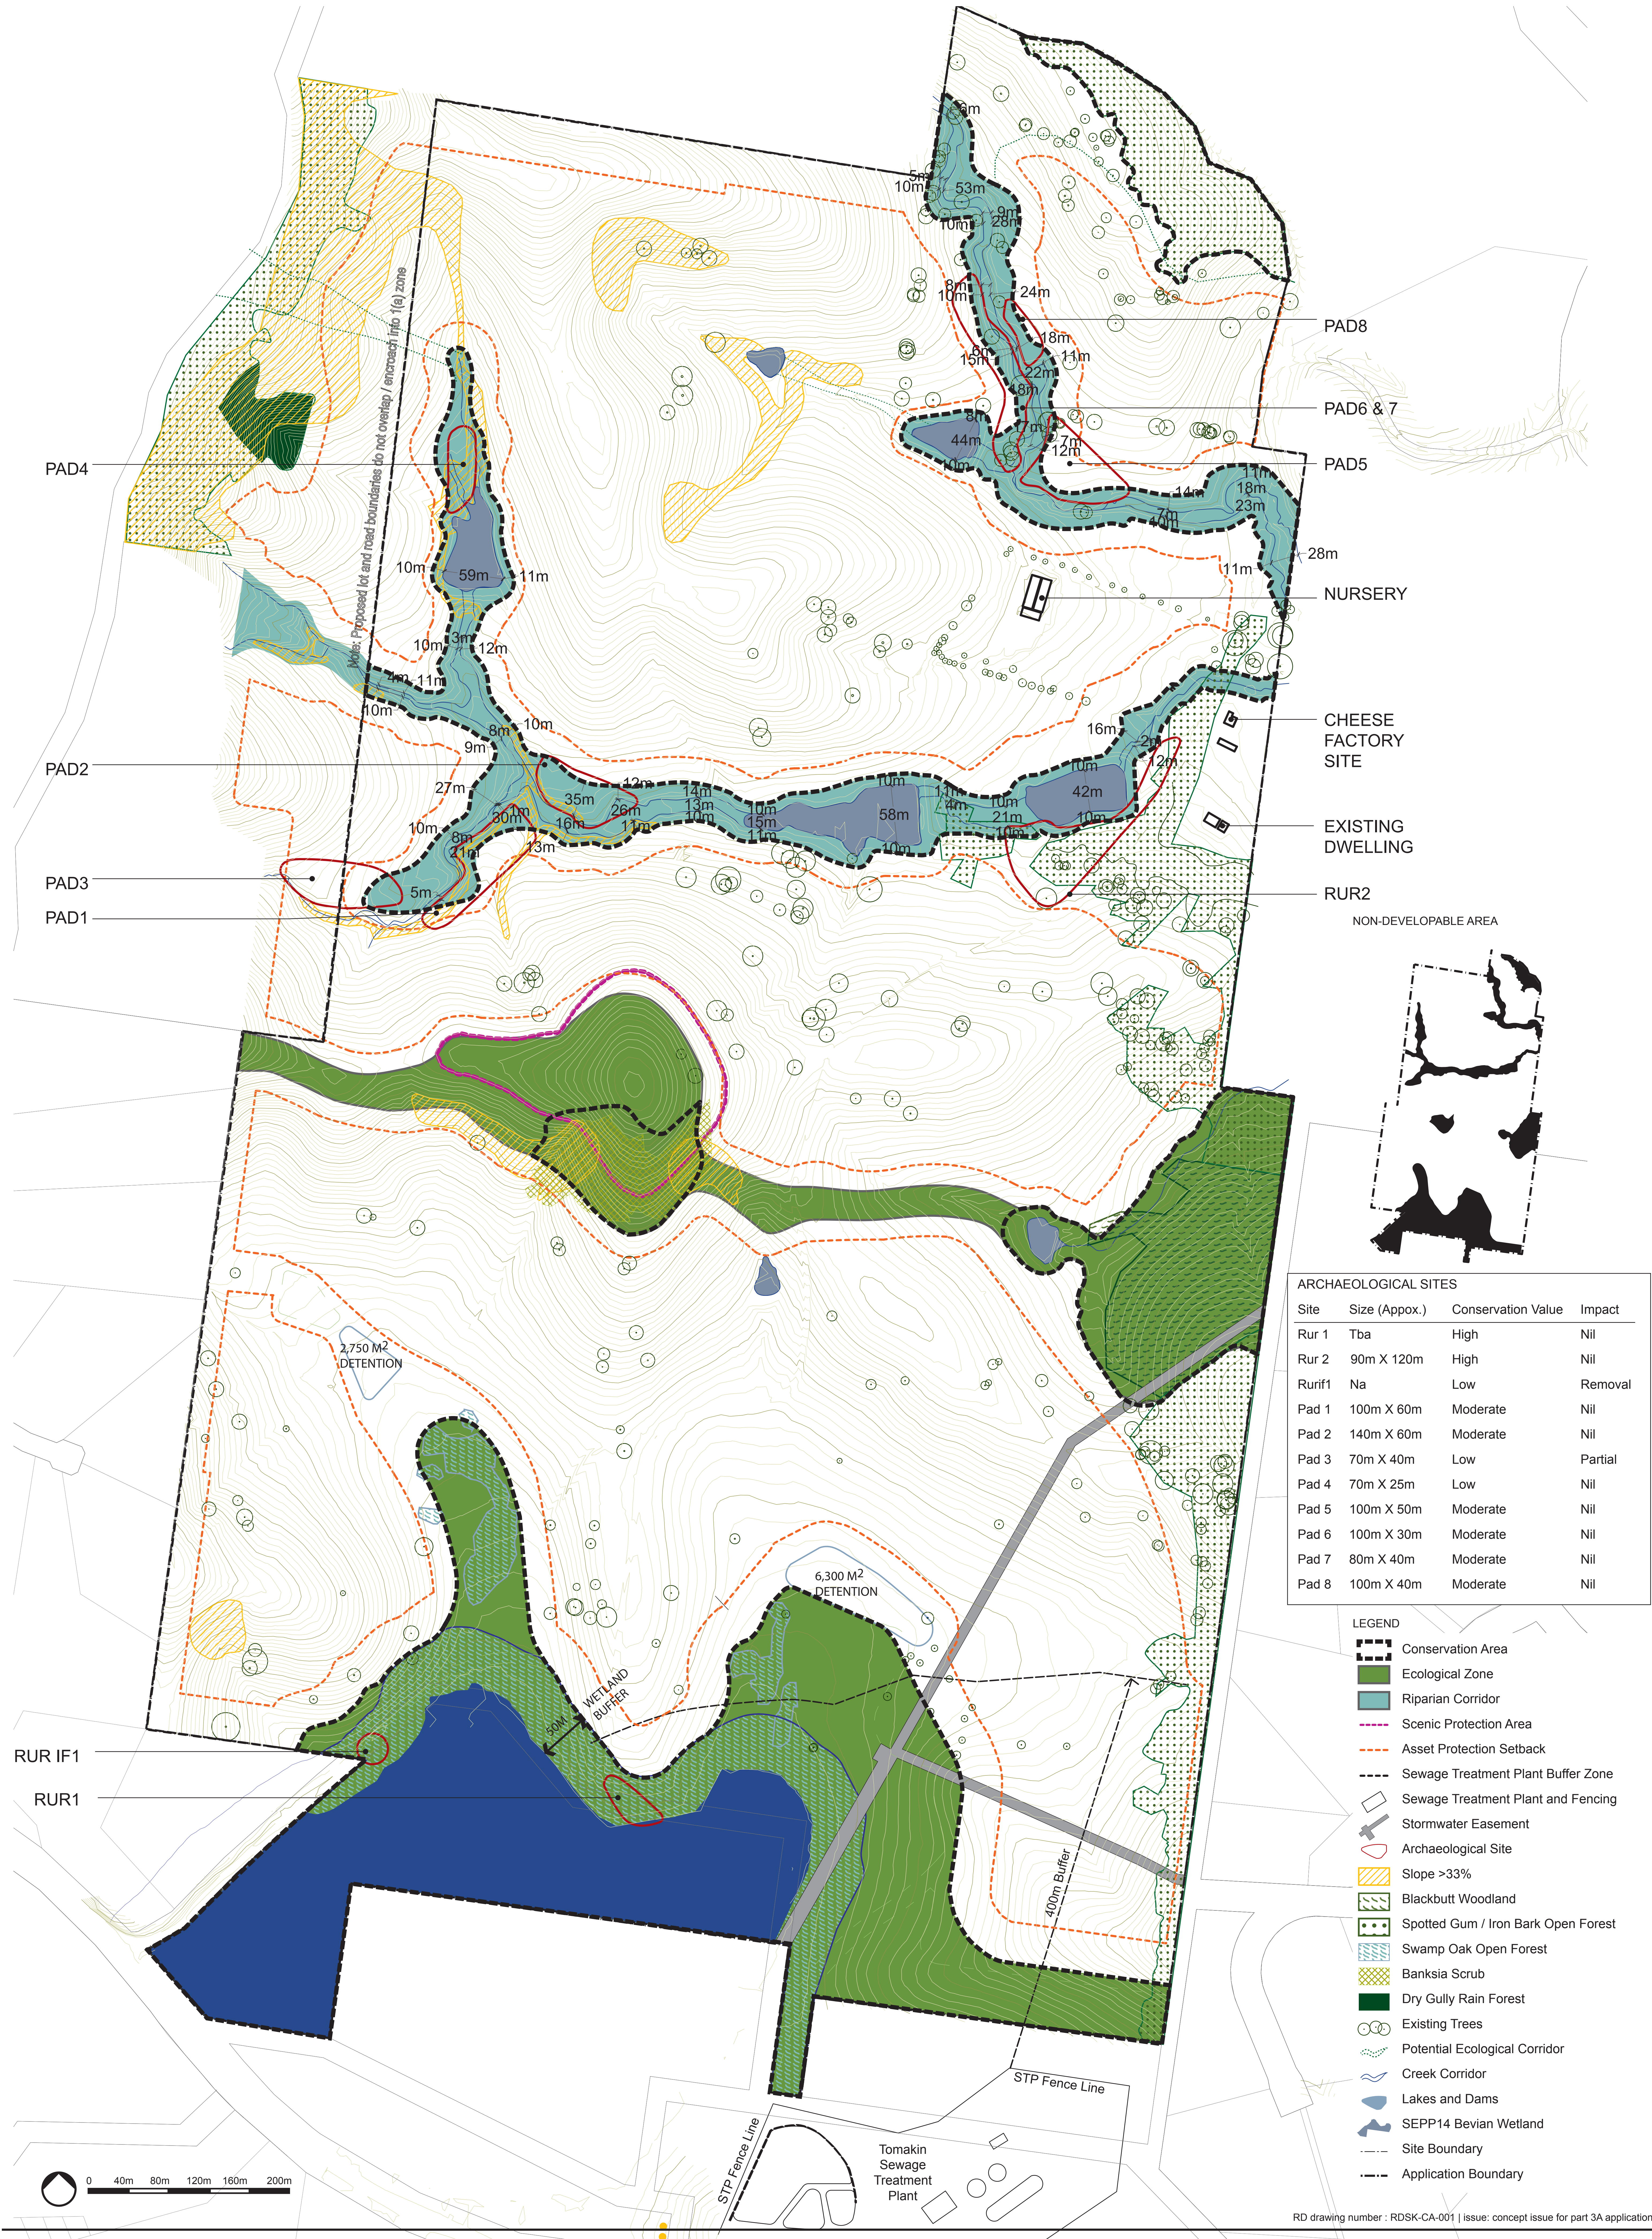

ARCHAEOLOGICAL SITES			
Site	Size (Approx.)	Conservation Value	Impact
Rur 1	Tba	High	Nil
Rur 2	90m X 120m	High	Nil
Rurif1	Na	Low	Removal
Pad 1	100m X 60m	Moderate	Nil
Pad 2	140m X 60m	Moderate	Nil
Pad 3	70m X 40m	Low	Partial
Pad 4	70m X 25m	Low	Nil
Pad 5	100m X 50m	Moderate	Nil
Pad 6	100m X 30m	Moderate	Nil
Pad 7	80m X 40m	Moderate	Nil
Pad 8	100m X 40m	Moderate	Nil


- LEGEND
- Conservation Area
 - Ecological Zone
 - Riparian Corridor
 - Scenic Protection Area
 - Asset Protection Setback
 - Sewage Treatment Plant Buffer Zone
 - Sewage Treatment Plant and Fencing
 - Stormwater Easement
 - Archaeological Site
 - Slope >33%
 - Blackbutt Woodland
 - Spotted Gum / Iron Bark Open Forest
 - Swamp Oak Open Forest
 - Banksia Scrub
 - Dry Gully Rain Forest
 - Existing Trees
 - Potential Ecological Corridor
 - Creek Corridor
 - Lakes and Dams
 - SEPP14 Bevan Wetland
 - Site Boundary
 - Application Boundary

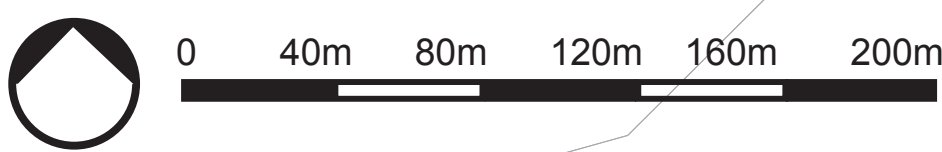

BEVAN ROAD - CONCEPT APPLICATION
CONSTRAINTS MAP

Drawing: CA-001-J | Issued for: Approval | Dated: 08.07.2008 | Drawing Issued for Approval

RD drawing number : RDSK-CA-001 | issue: concept issue for part 3A application

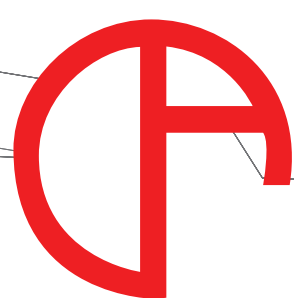

From vision to venture >