


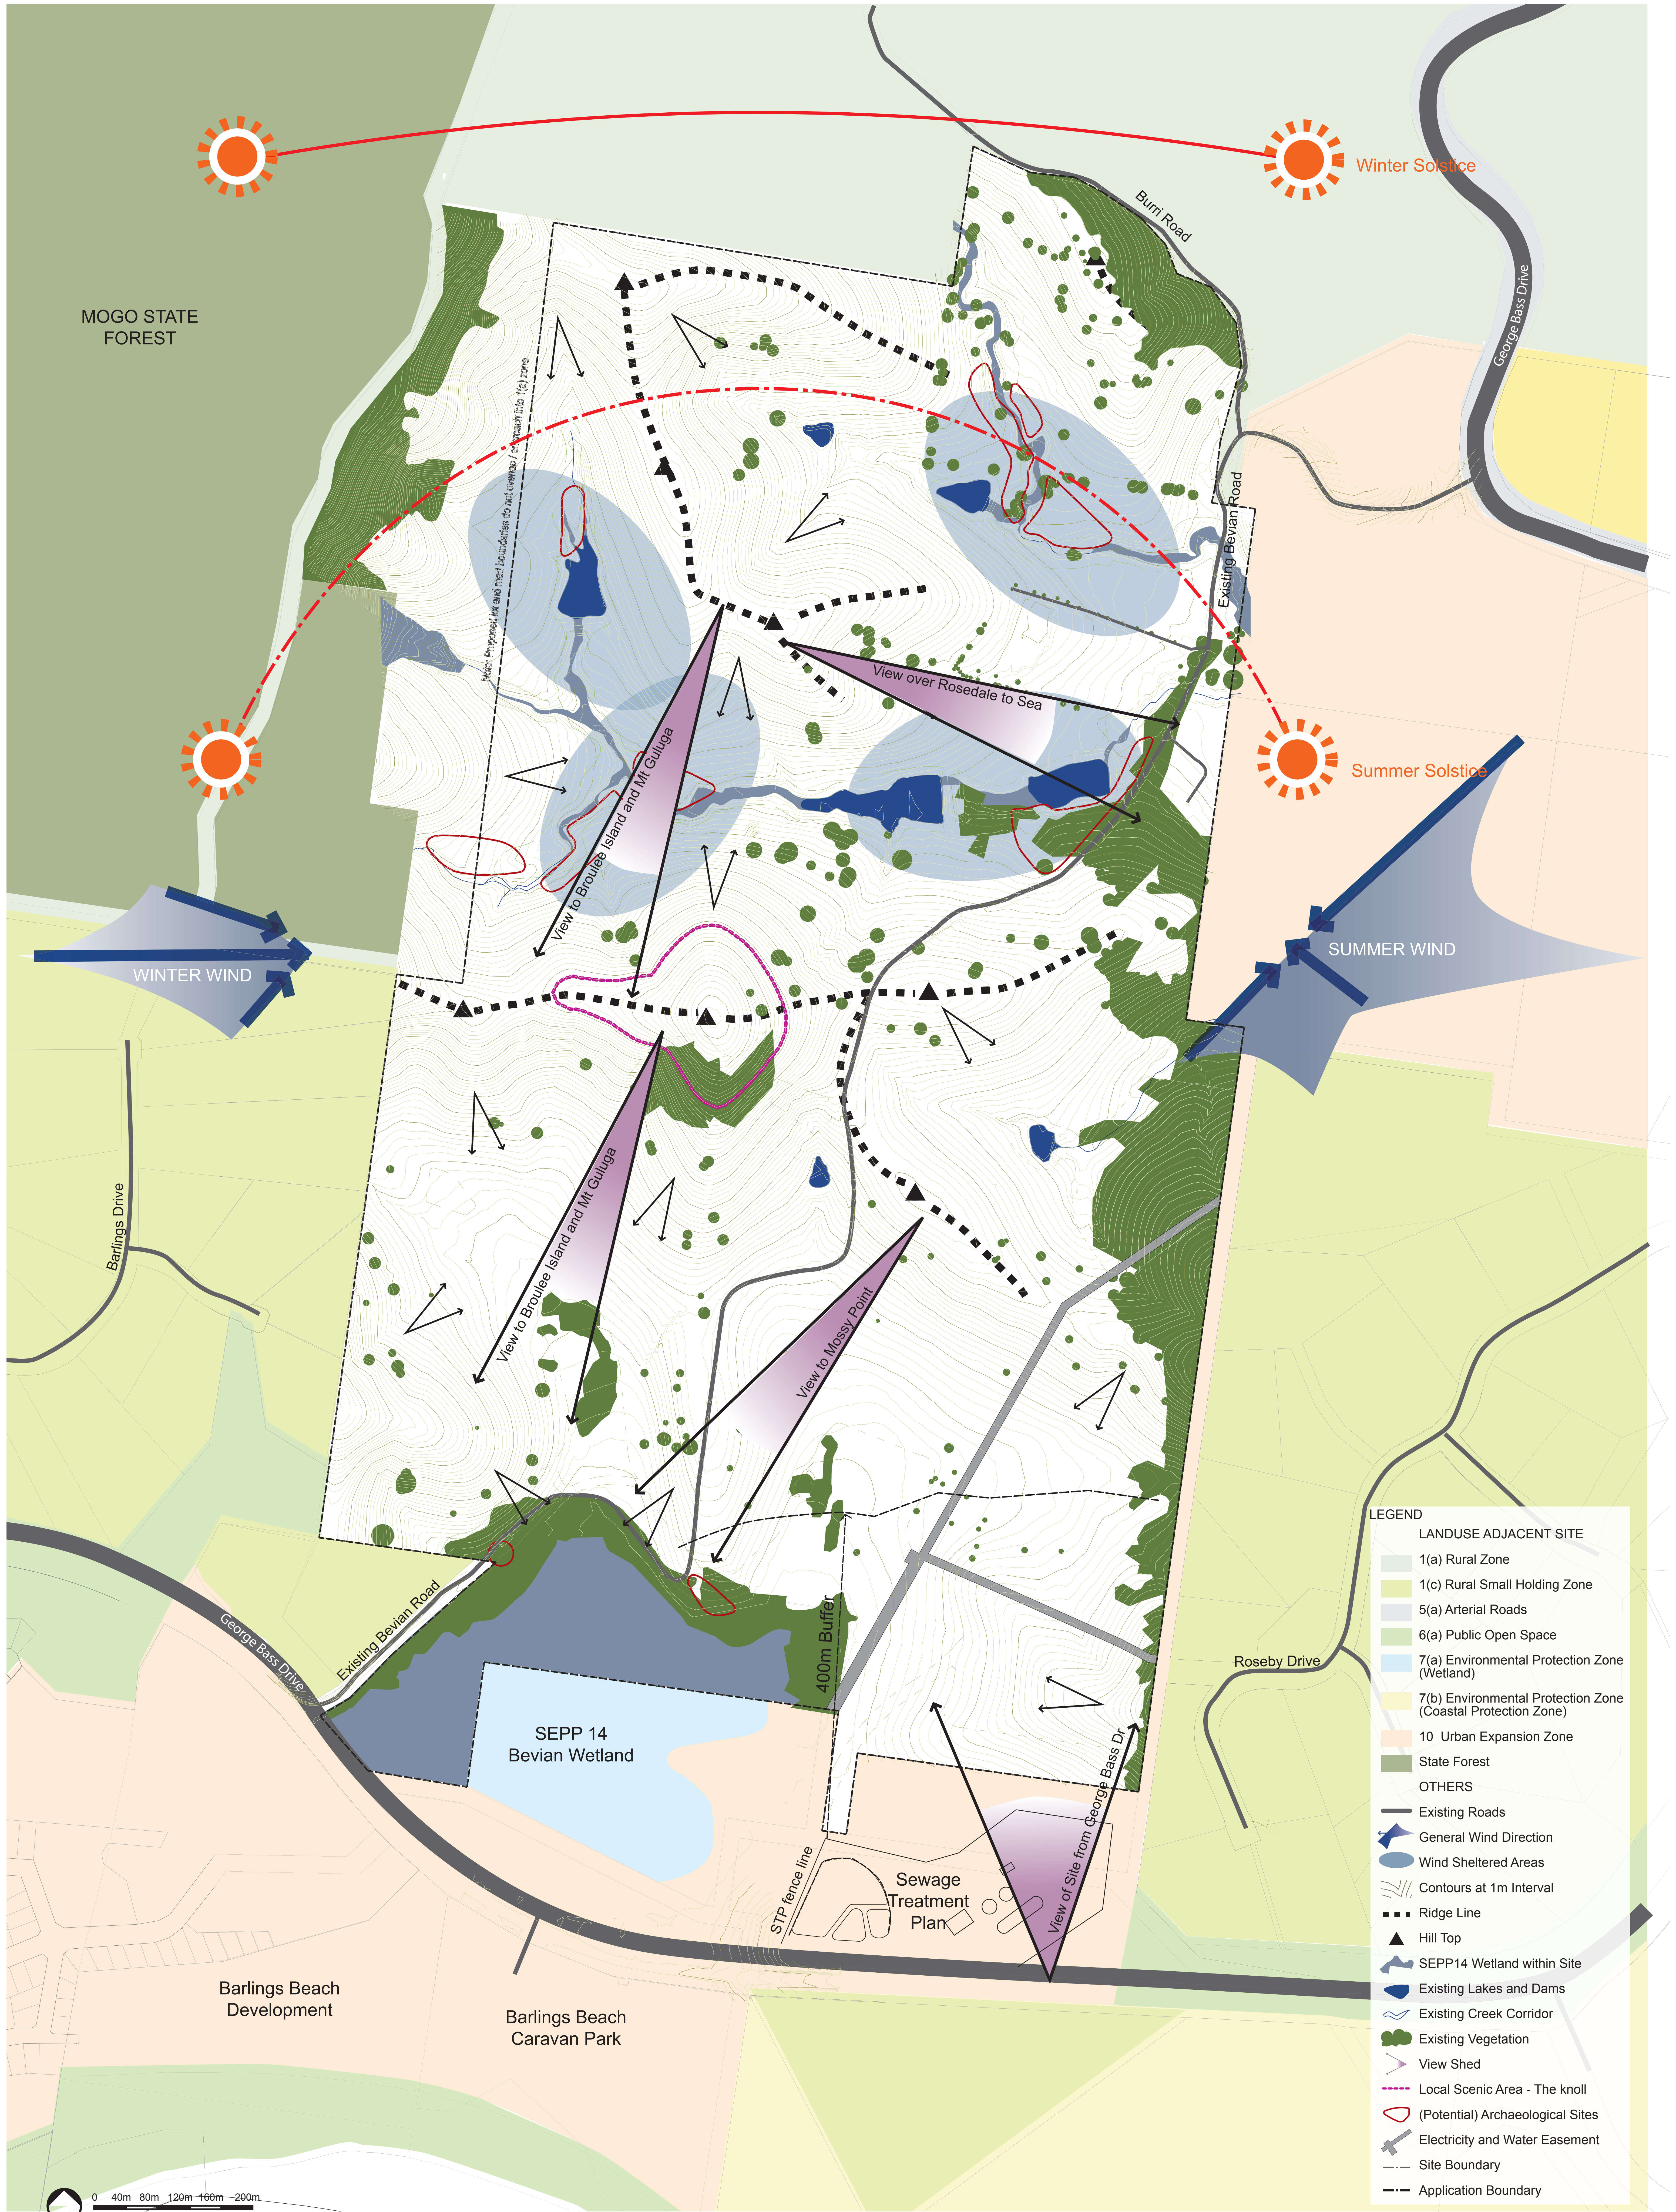

RD drawing number : RDSK-CA-S03 | issue: concept issue for part 3A preliminary lodgement

BEVIAN ROAD - CONCEPT APPLICATION

SITE ANALYSIS AND CONTEXT PLAN

Drawing: CA-S03-F | Issued for: Information | Dated: 07.07.2008 | Drawing Issued for Supplementary Information



From vision to venture >