


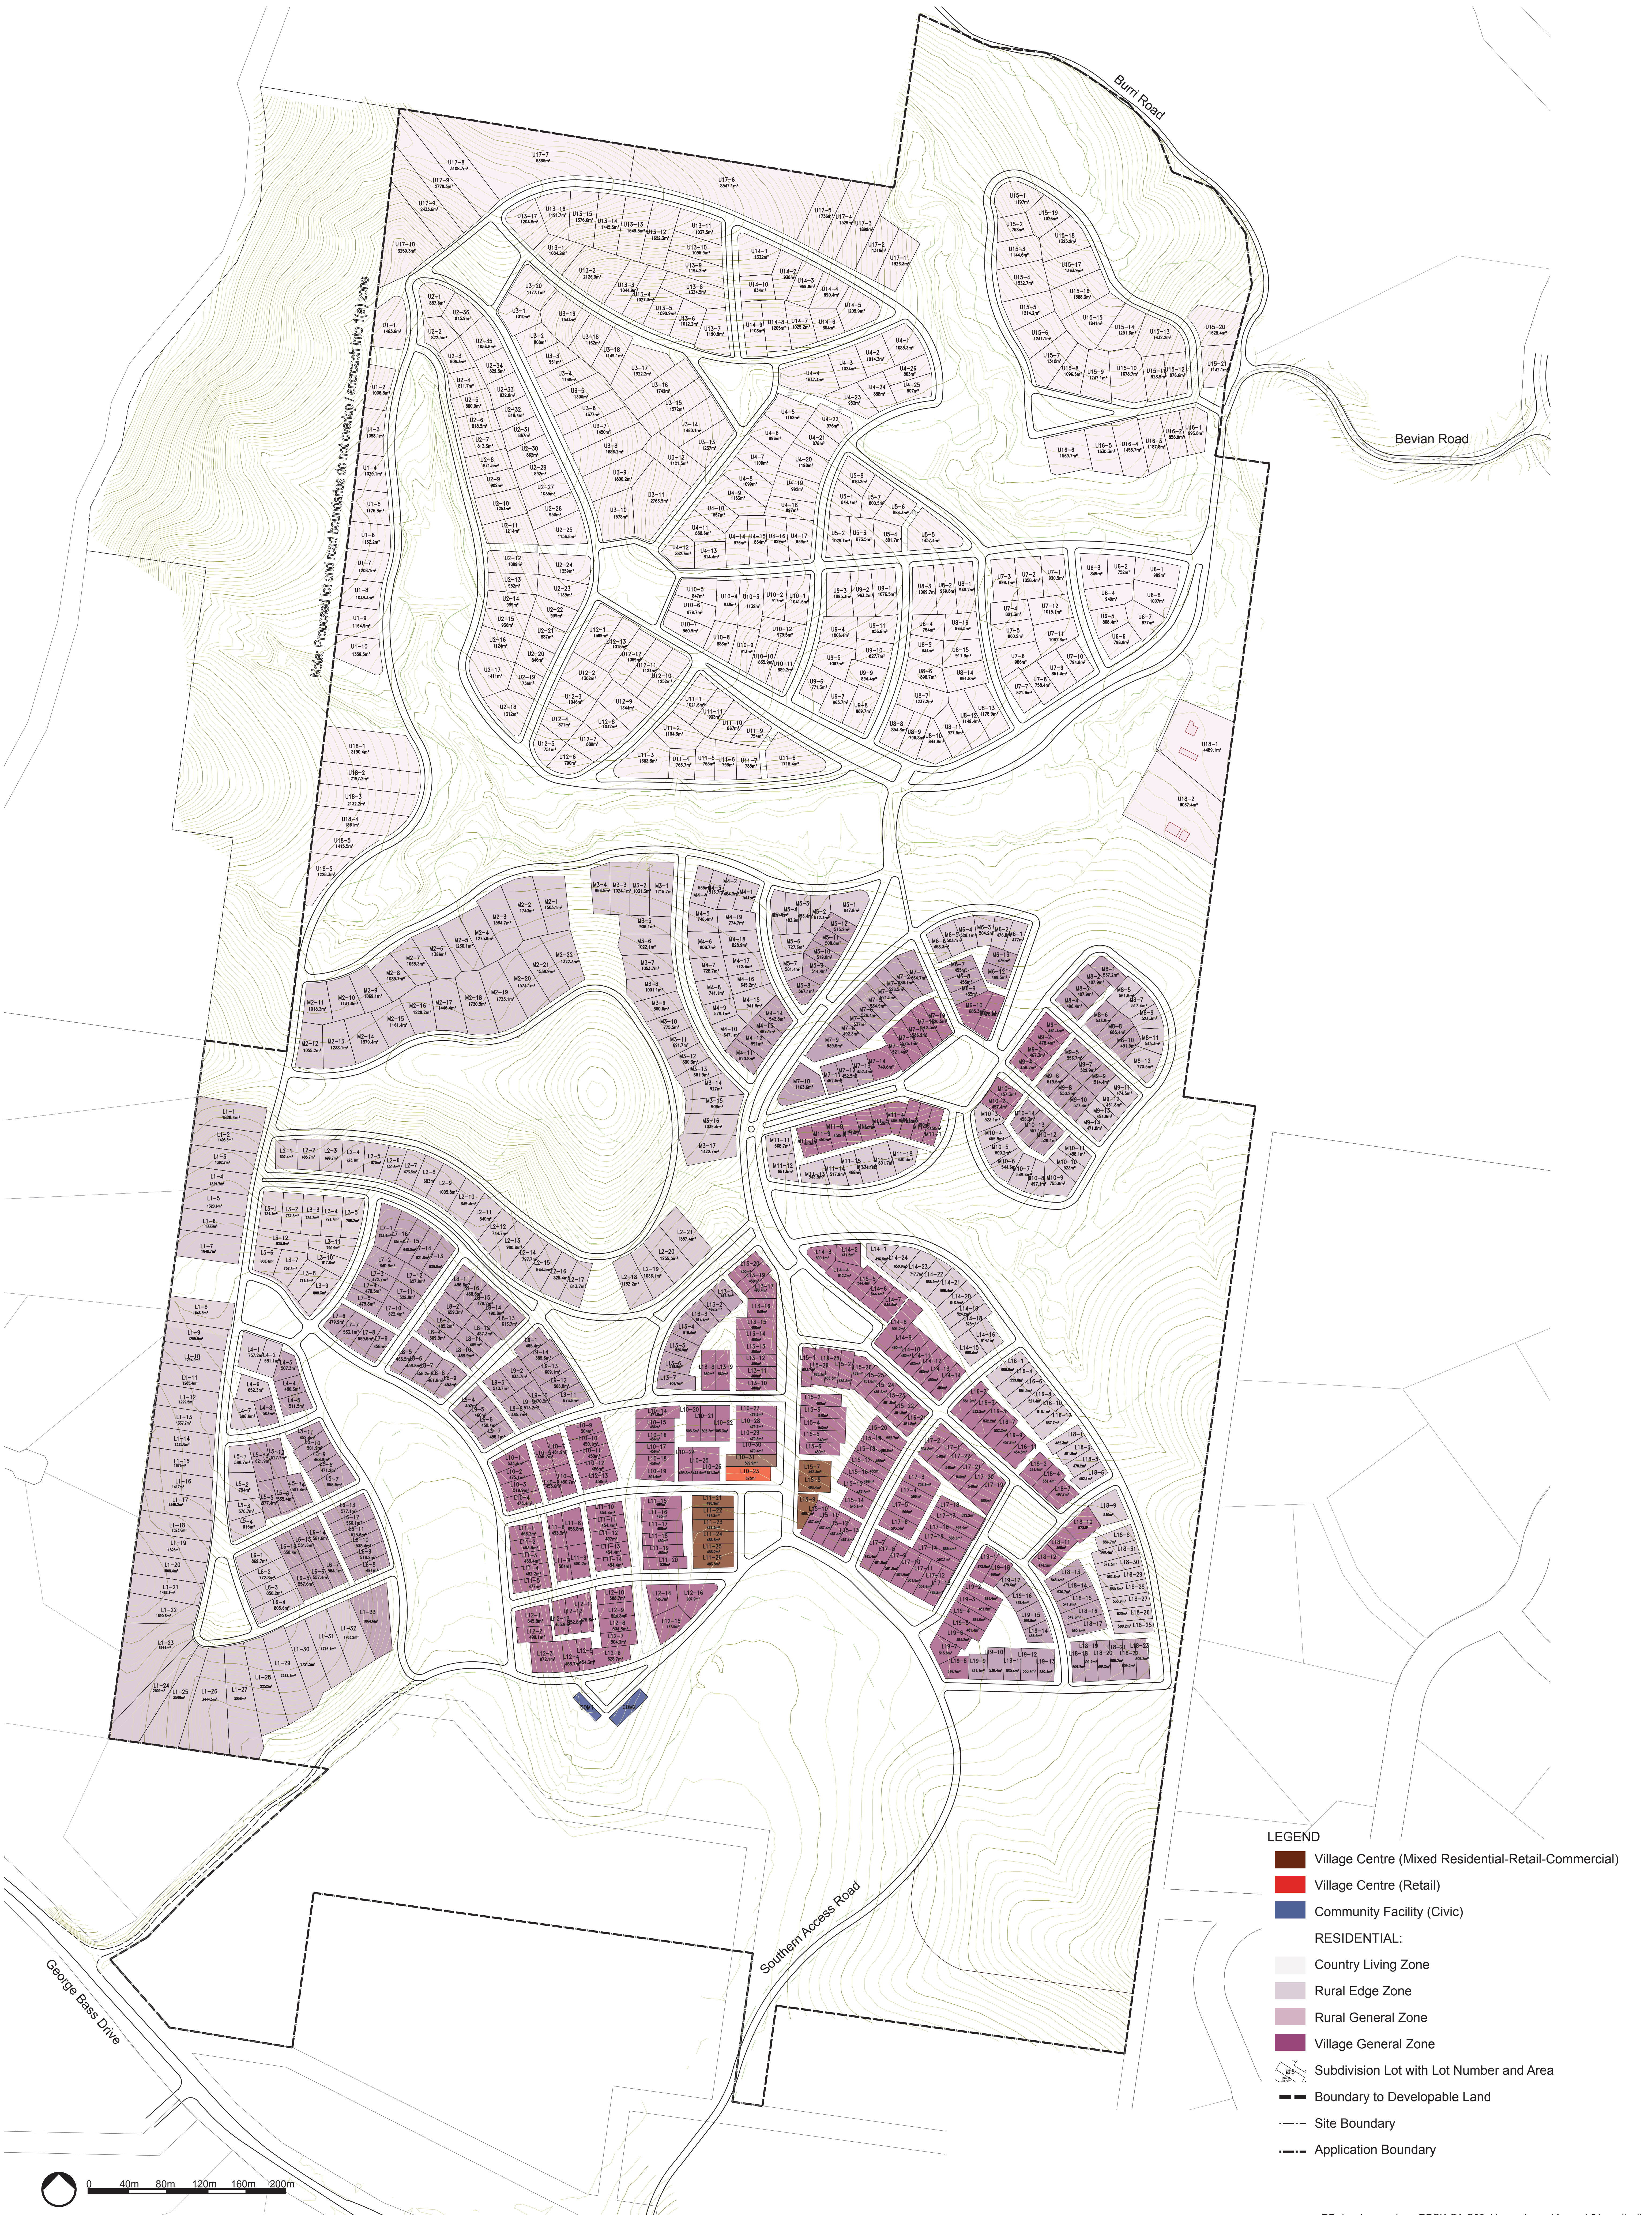

- LEGEND
- Village Centre (Mixed Residential-Retail-Commercial)
 - Village Centre (Retail)
 - Community Facility (Civic)
 - RESIDENTIAL:
 - Country Living Zone
 - Rural Edge Zone
 - Rural General Zone
 - Village General Zone
 - Subdivision Lot with Lot Number and Area
 - Boundary to Developable Land
 - Site Boundary
 - Application Boundary



BEVIAN ROAD - CONCEPT APPLICATION

LOT SIZES

Drawing: CA-S07-F | Issued for: Information | Dated: 08.07.2008 | Drawing Issued for Supplementary Information

