


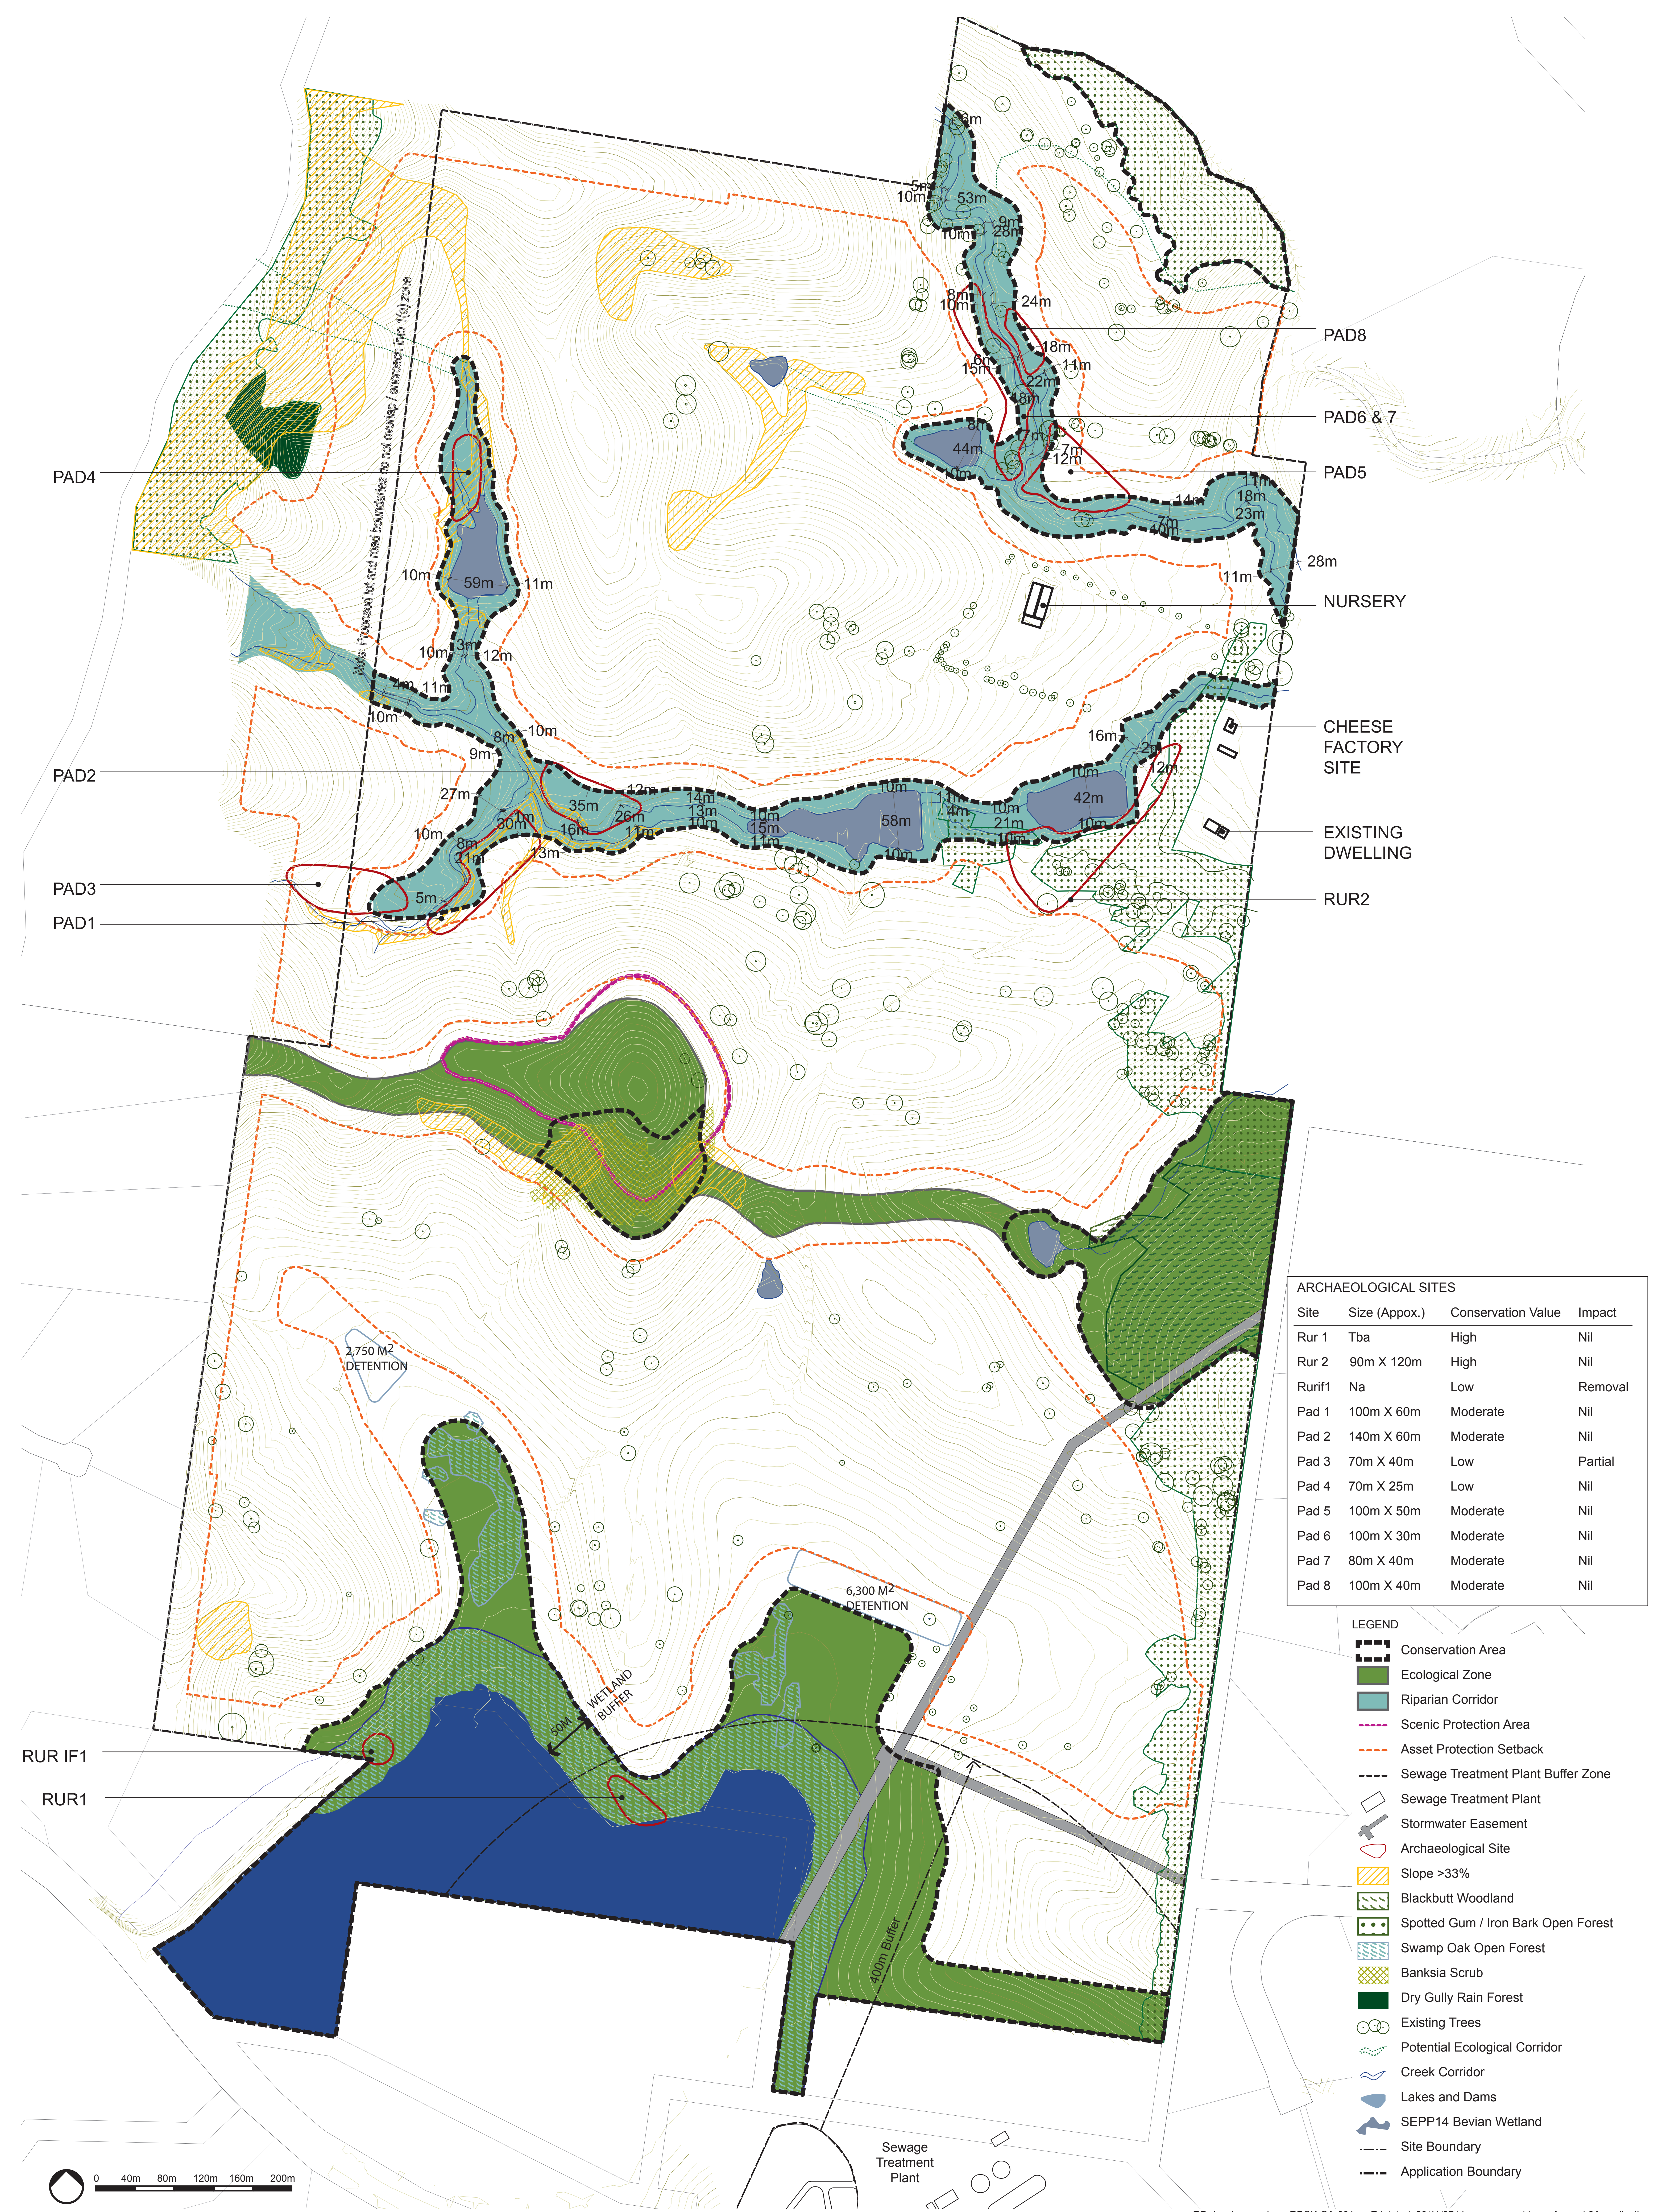

RD drawing number : RDSK-CA-001 revE | dated: 20/11/07 | issue: concept issue for part 3A application

BEVIAN ROAD - CONCEPT APPLICATION
CONSTRAINTS MAP

Drawing: CA-001 | Issued for: Approval | Dated: 20.11.2007 | **Drawing Issued for Approval**



robertsday
From vision to venture >