




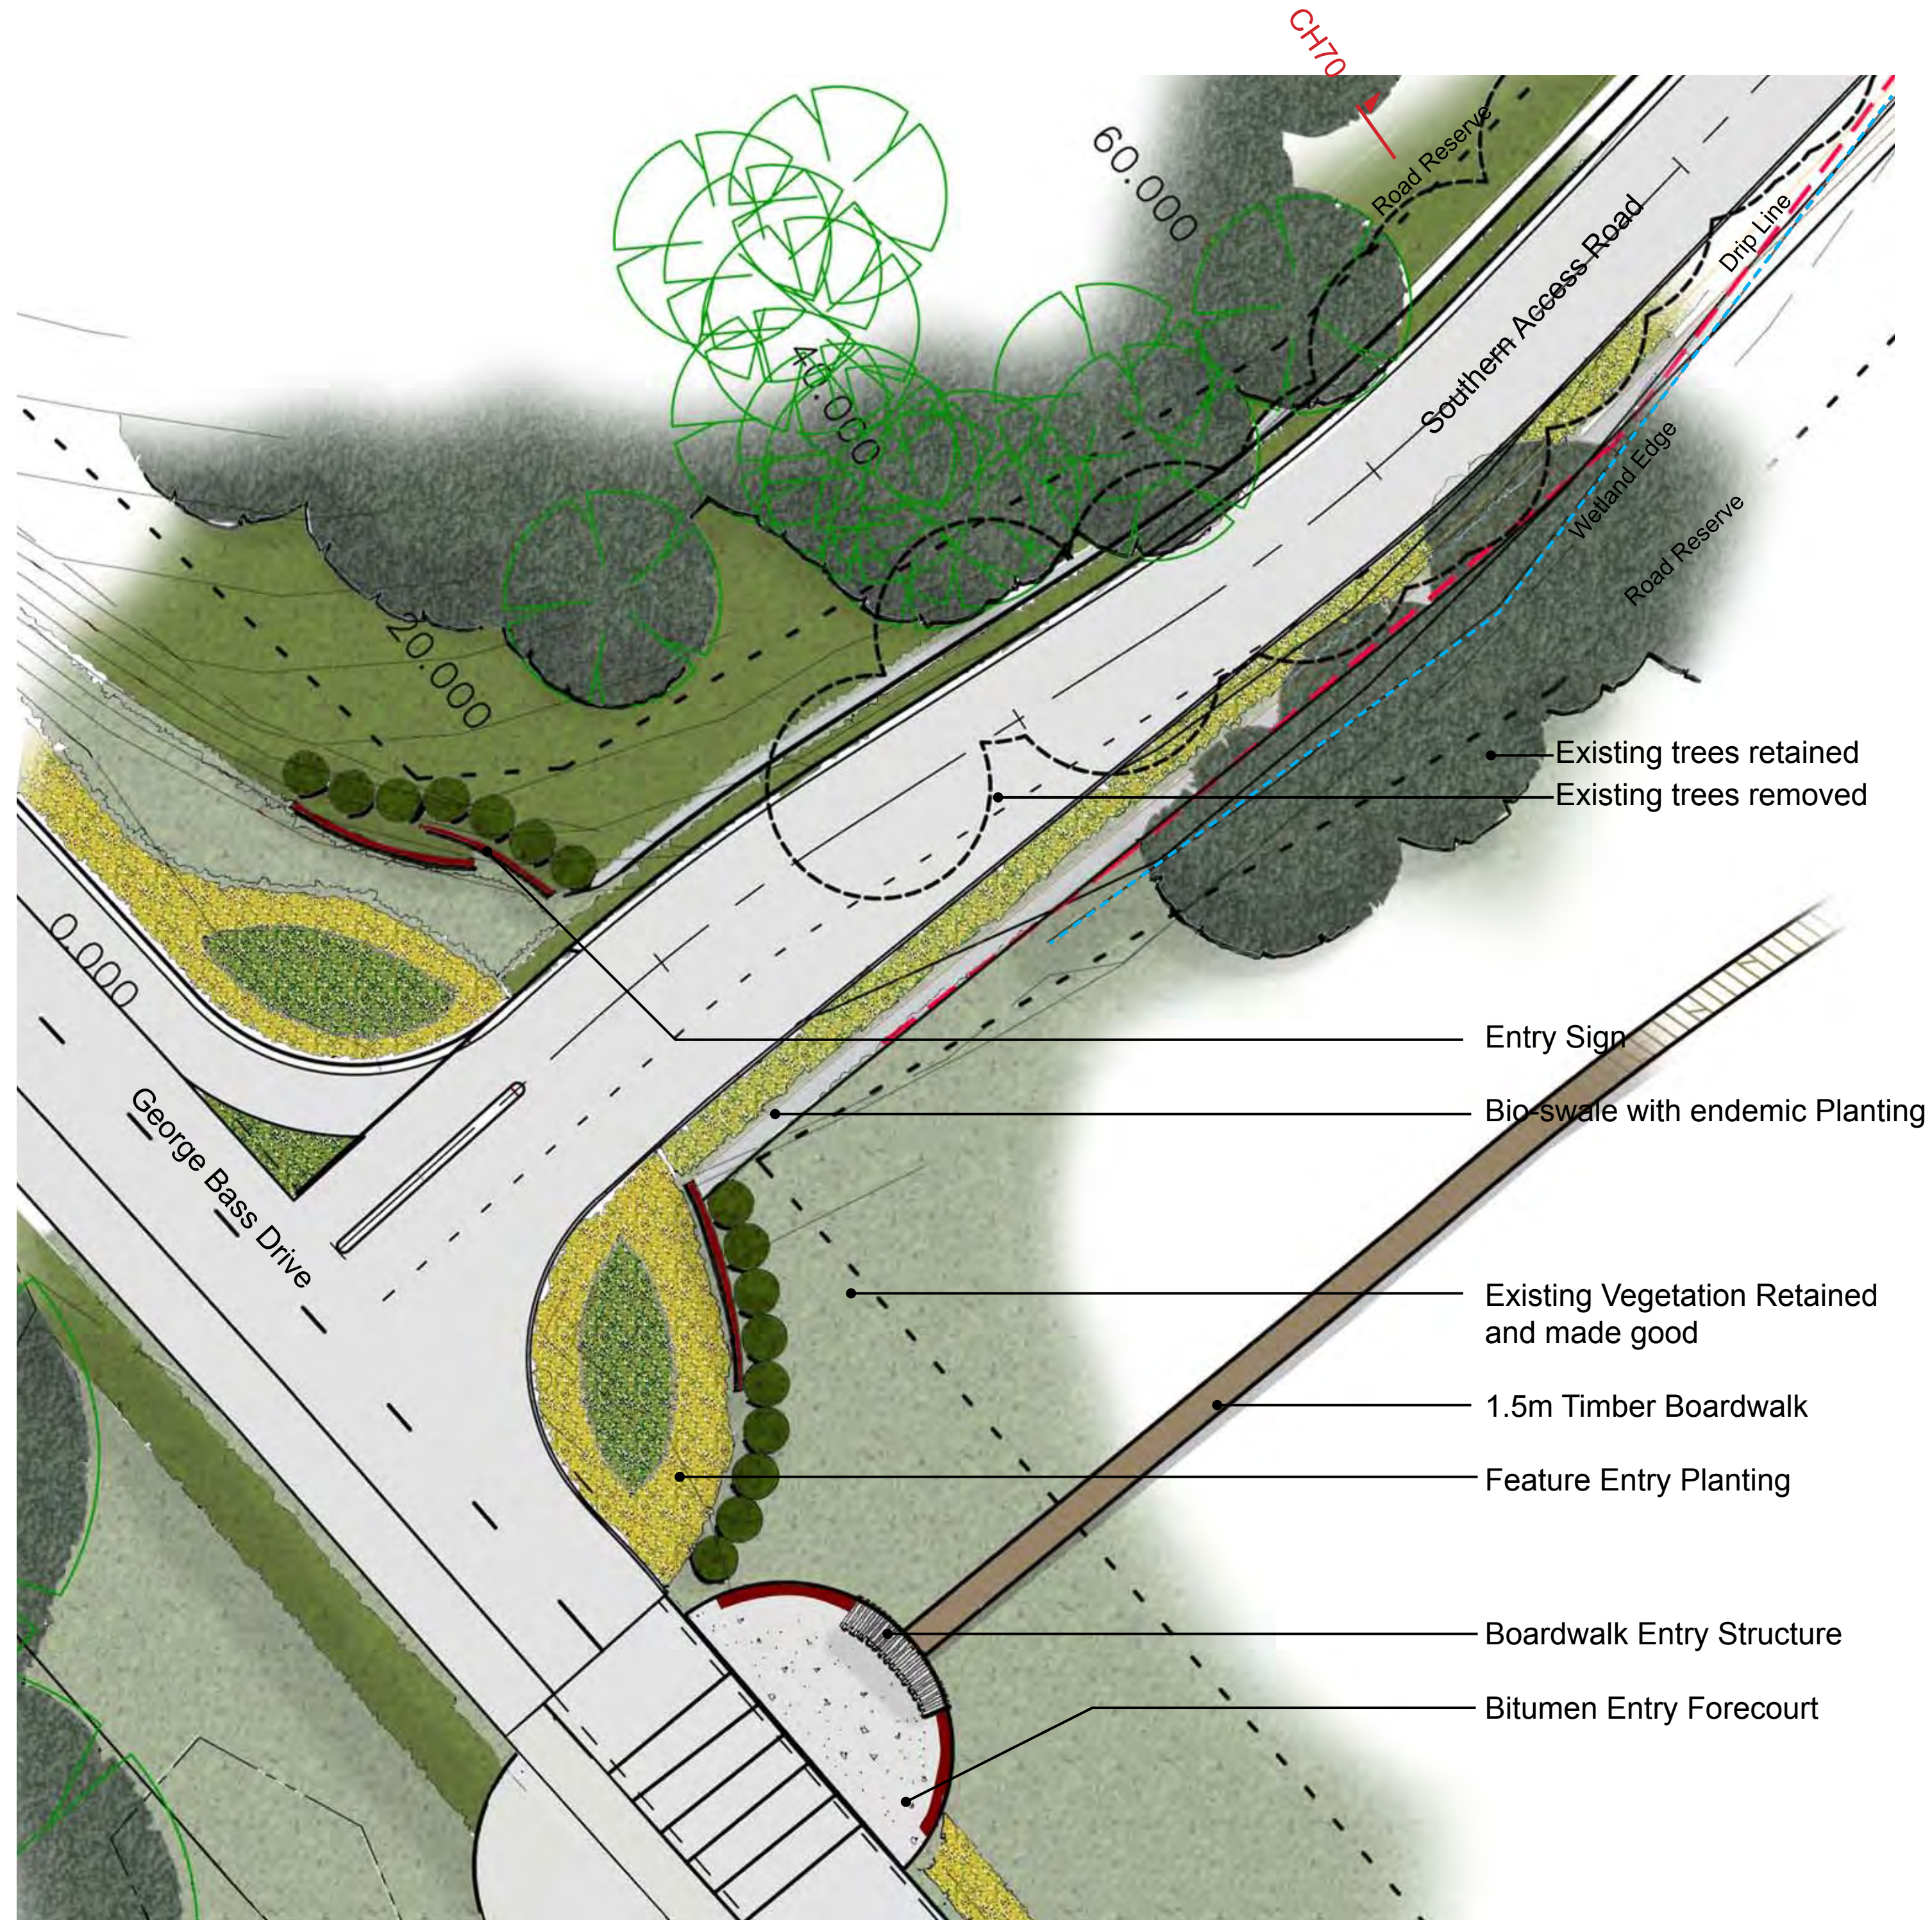


Southern Access Road and Wetland Concept Plan

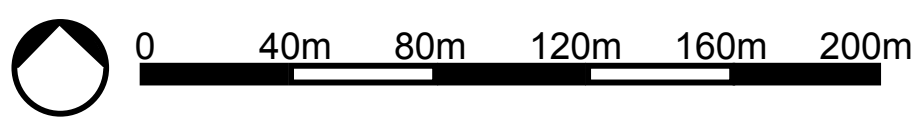

Southern Access Entry Detail

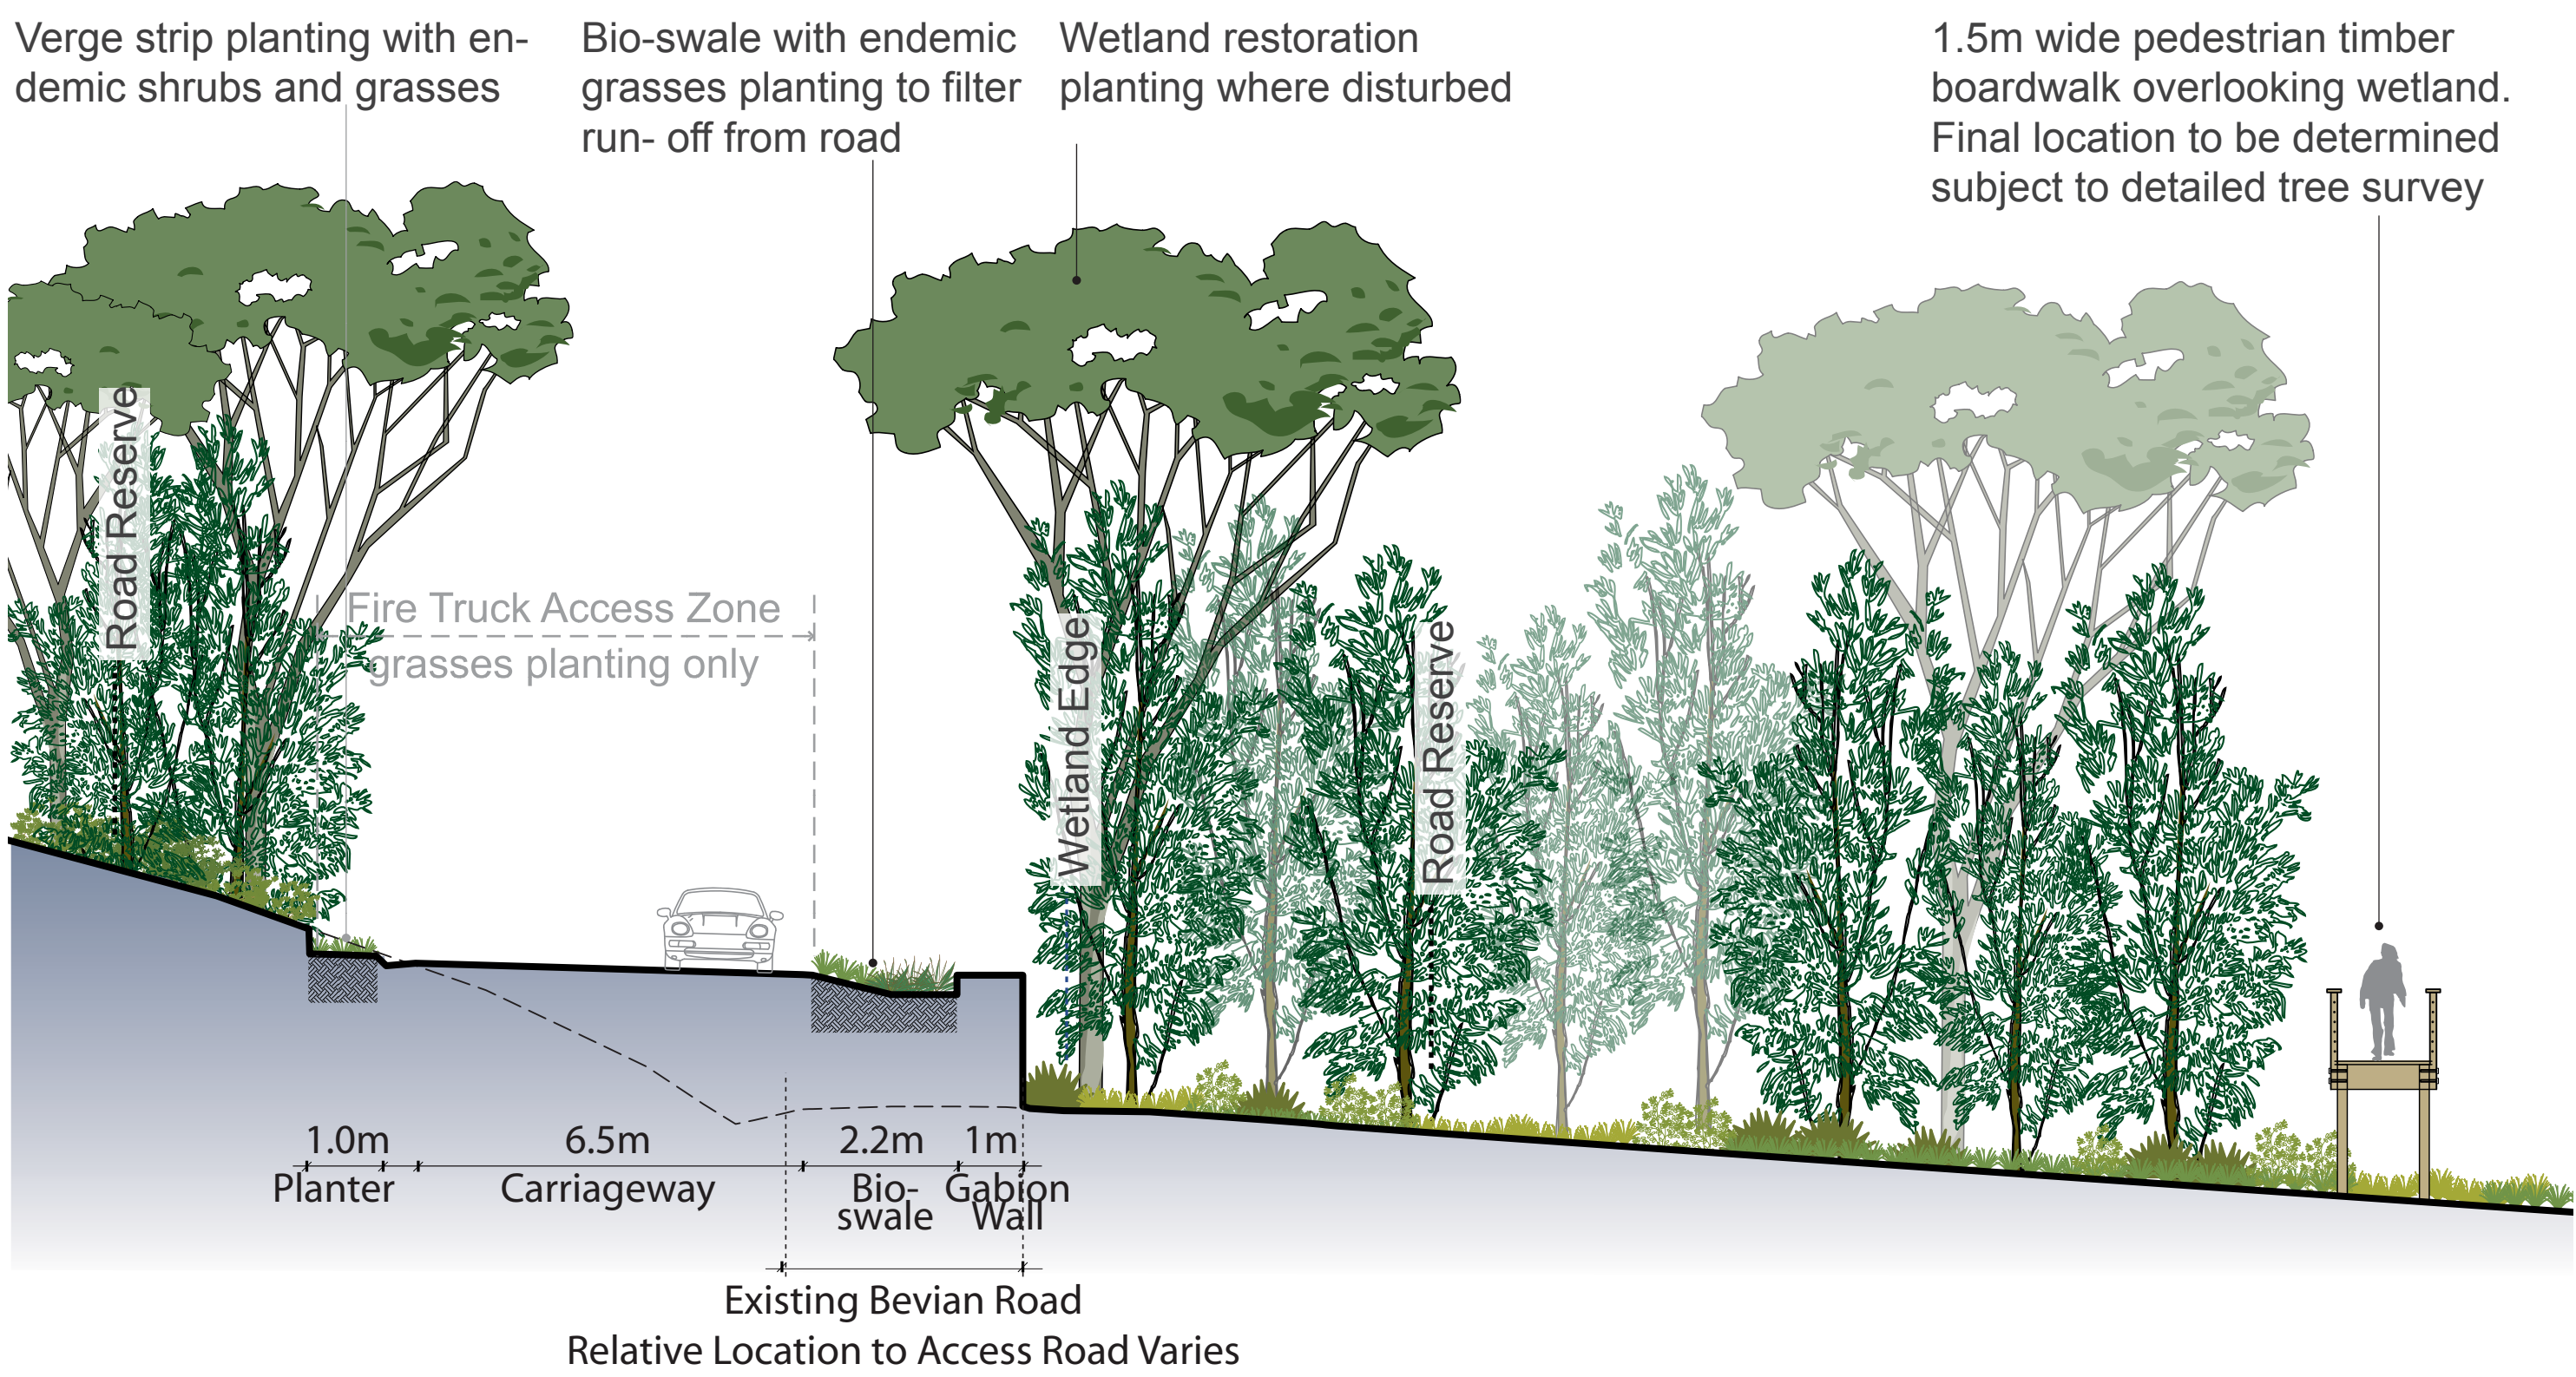

Section Through Southern Access Road - CH70

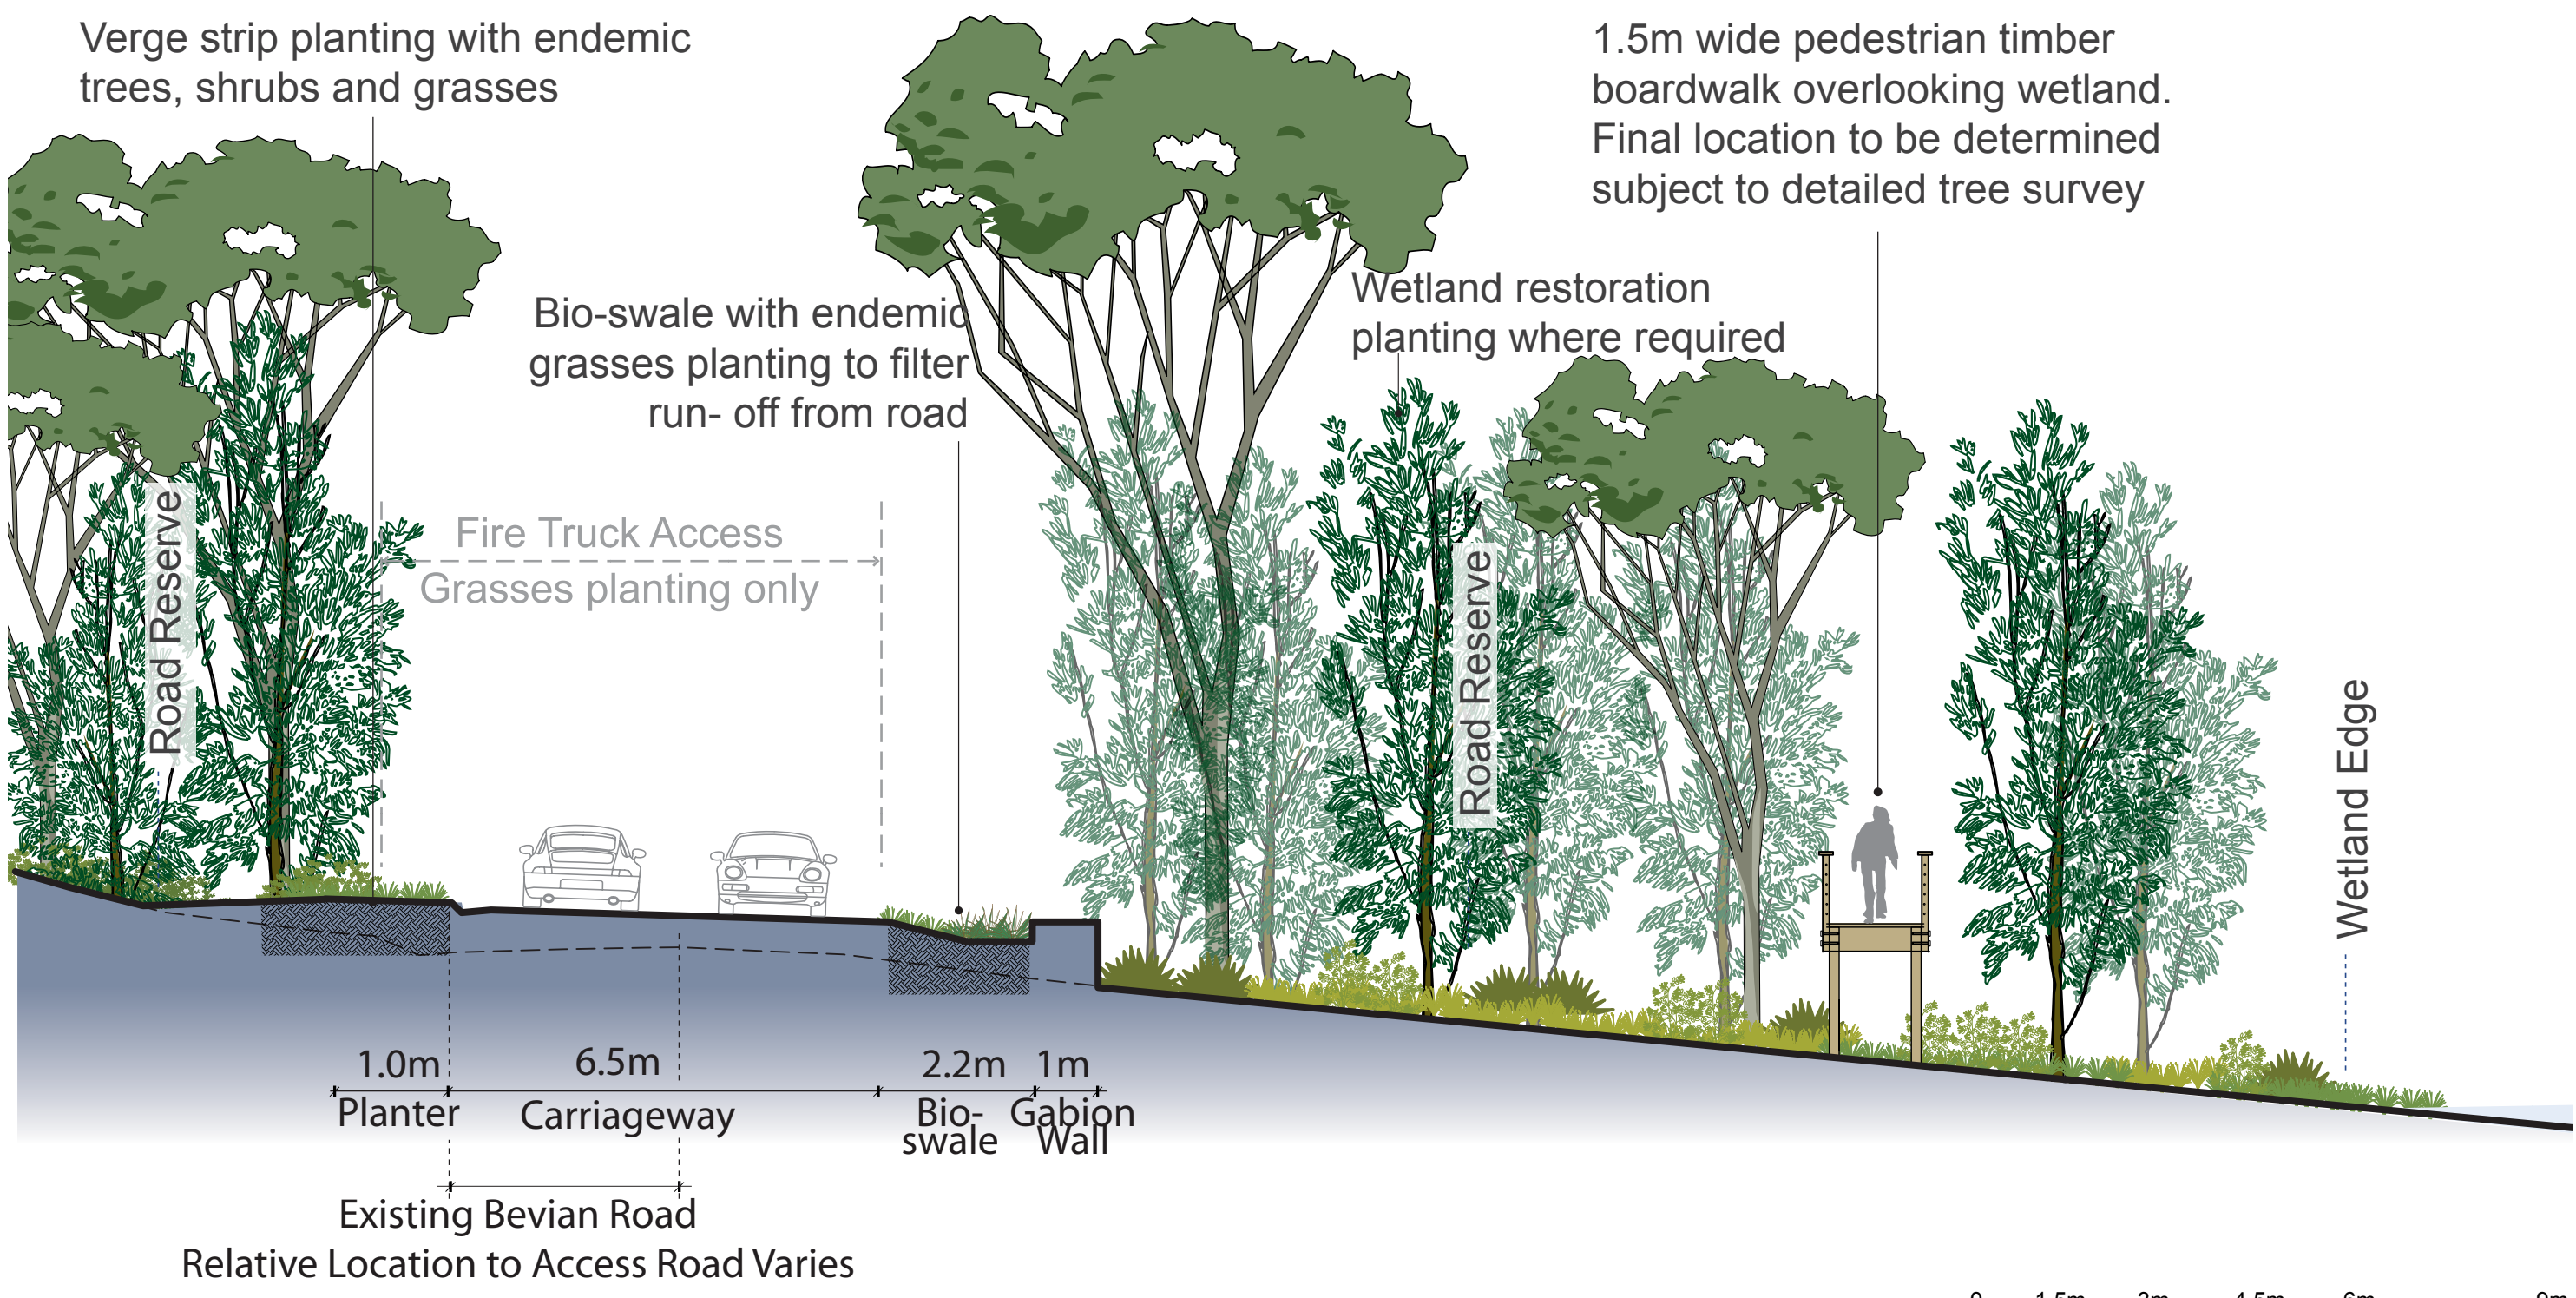


Section Through Southern Access Road - CH360

RD drawing number : RDSK-CA-S08 revF | dated: 06/02/08 | issue: concept issue for part 3A preliminary lodgement

BEVIAN ROAD - CONCEPT APPLICATION

SOUTHERN ENTRY AND WETLAND CONCEPT DESIGN

Drawing: CA-S08 | Issued for: Approval | Dated: 06.02.2008 | Drawing Issued for Approval

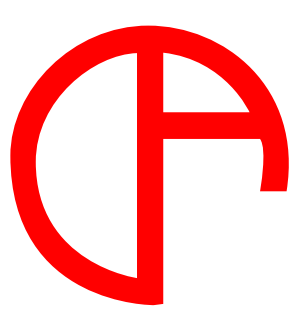

From vision to venture >