

FIGURE 4A


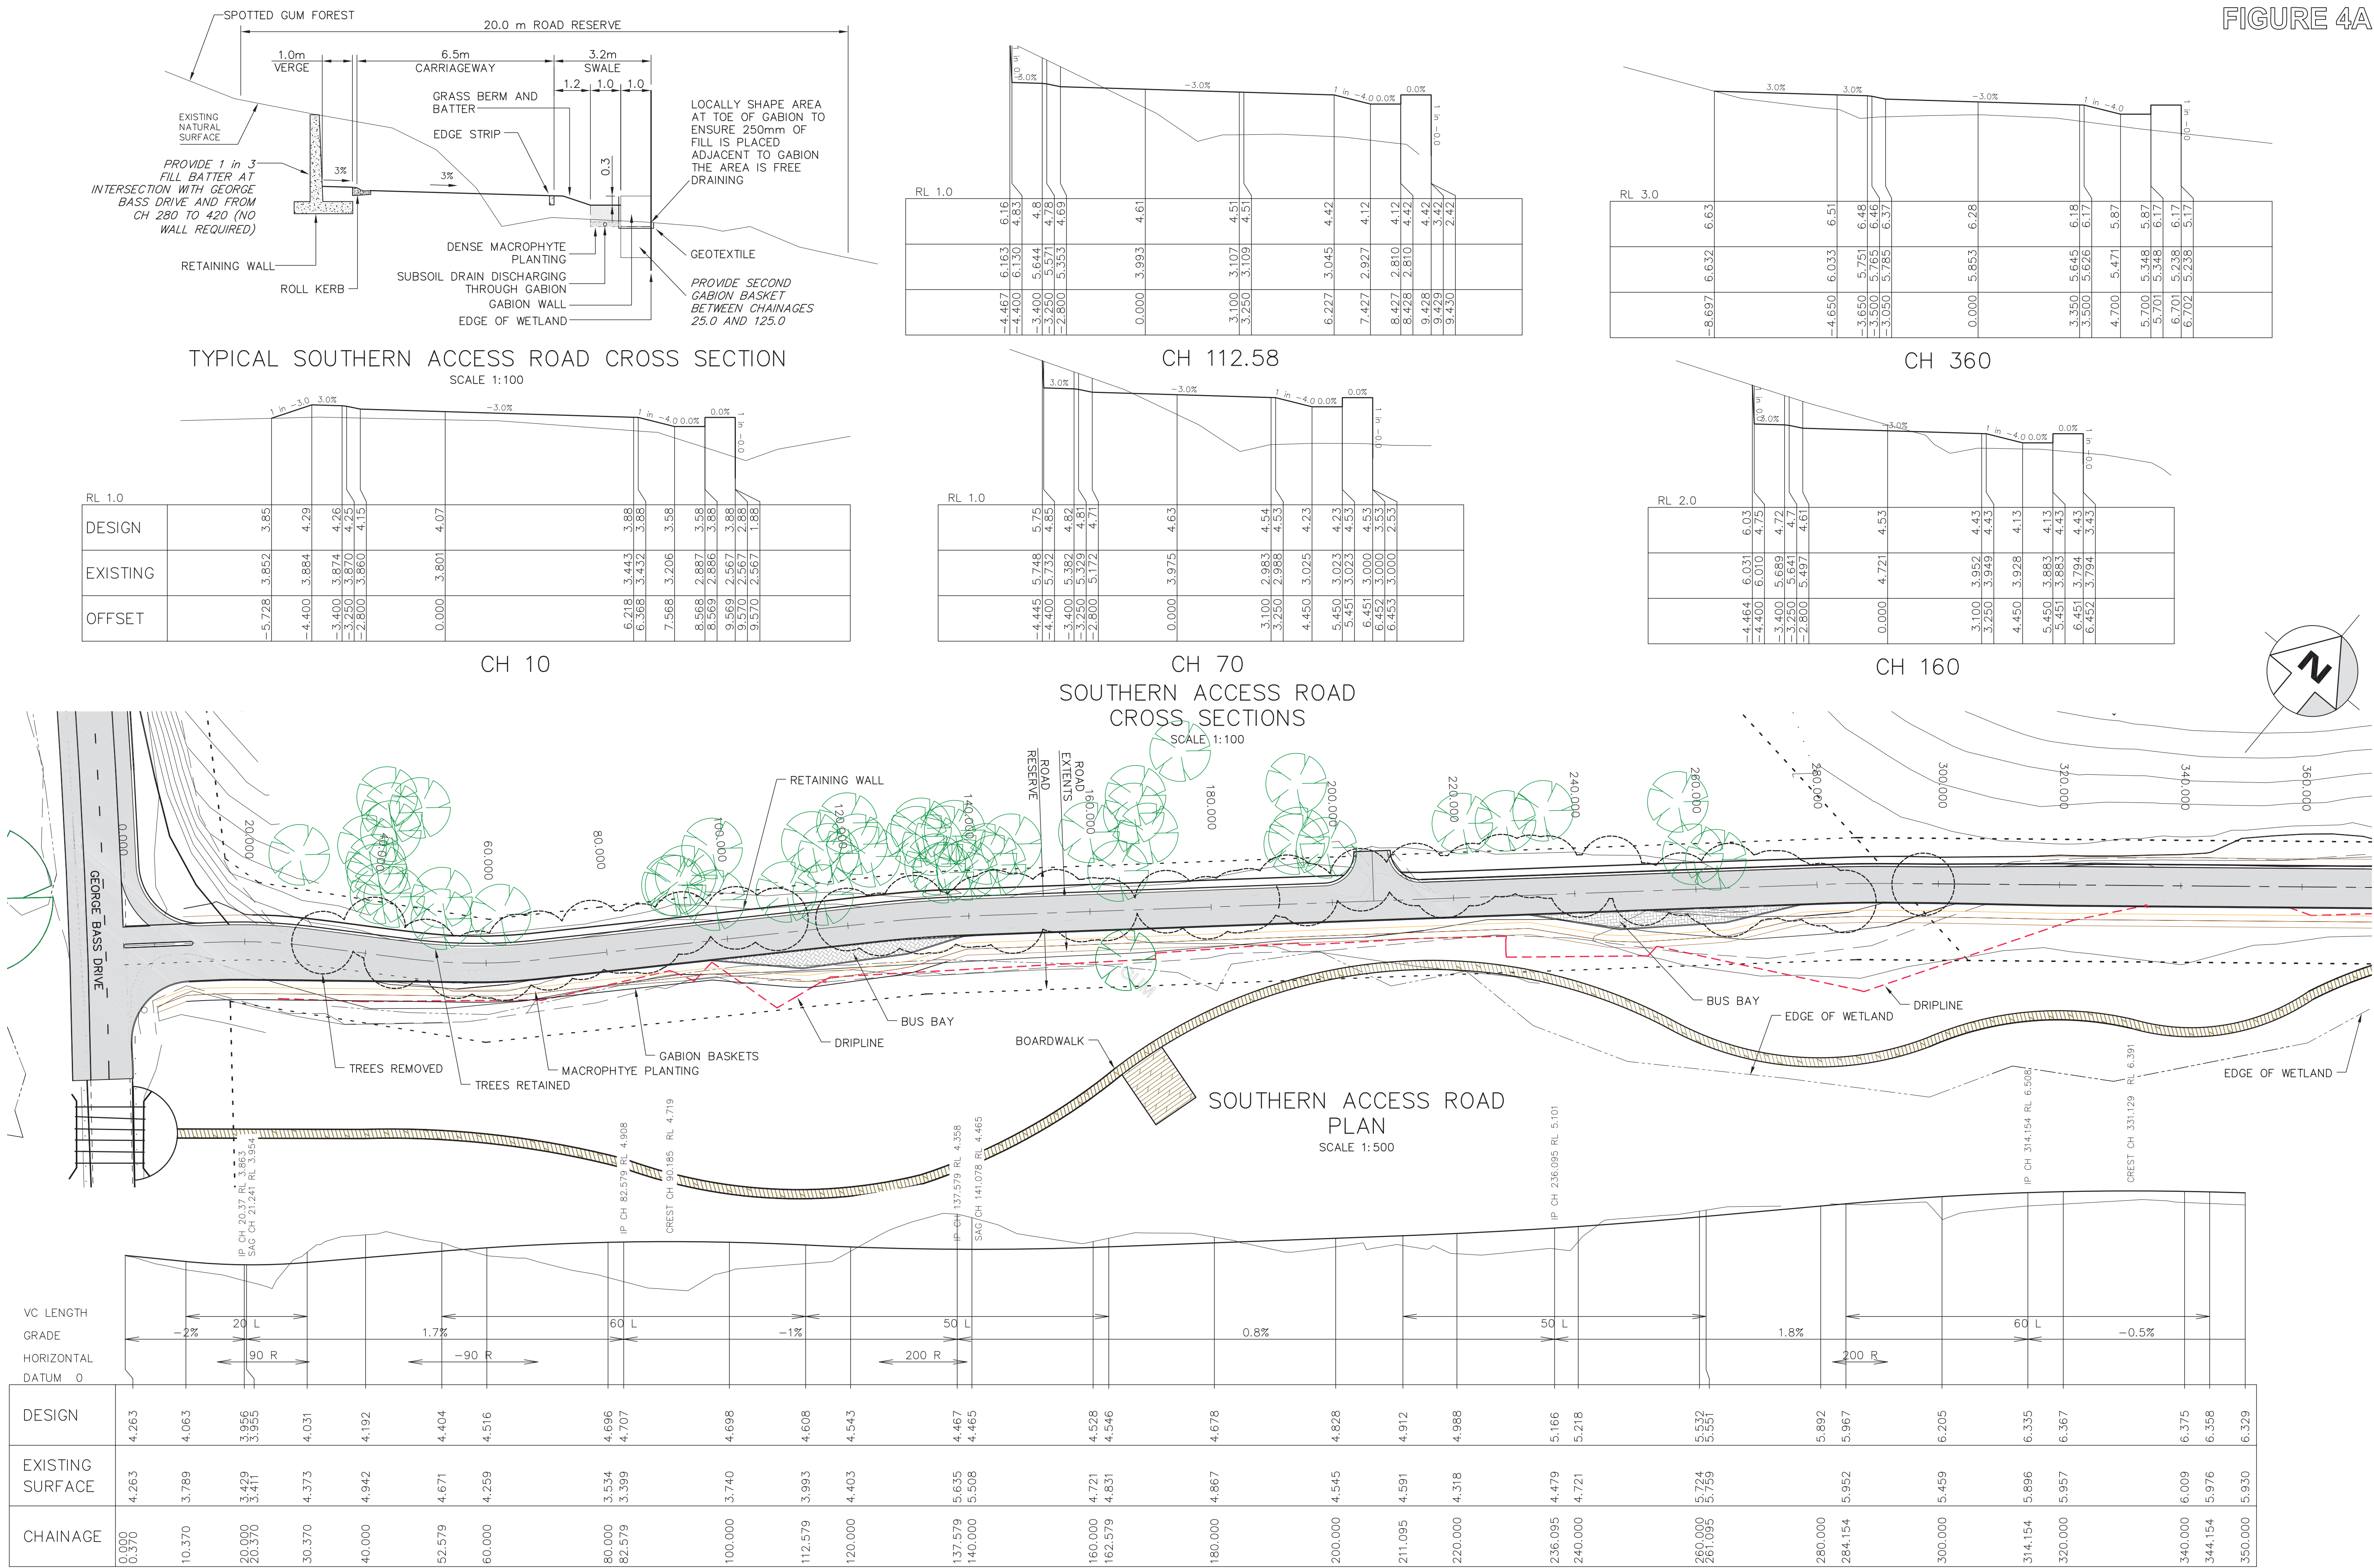


FIGURE 4B

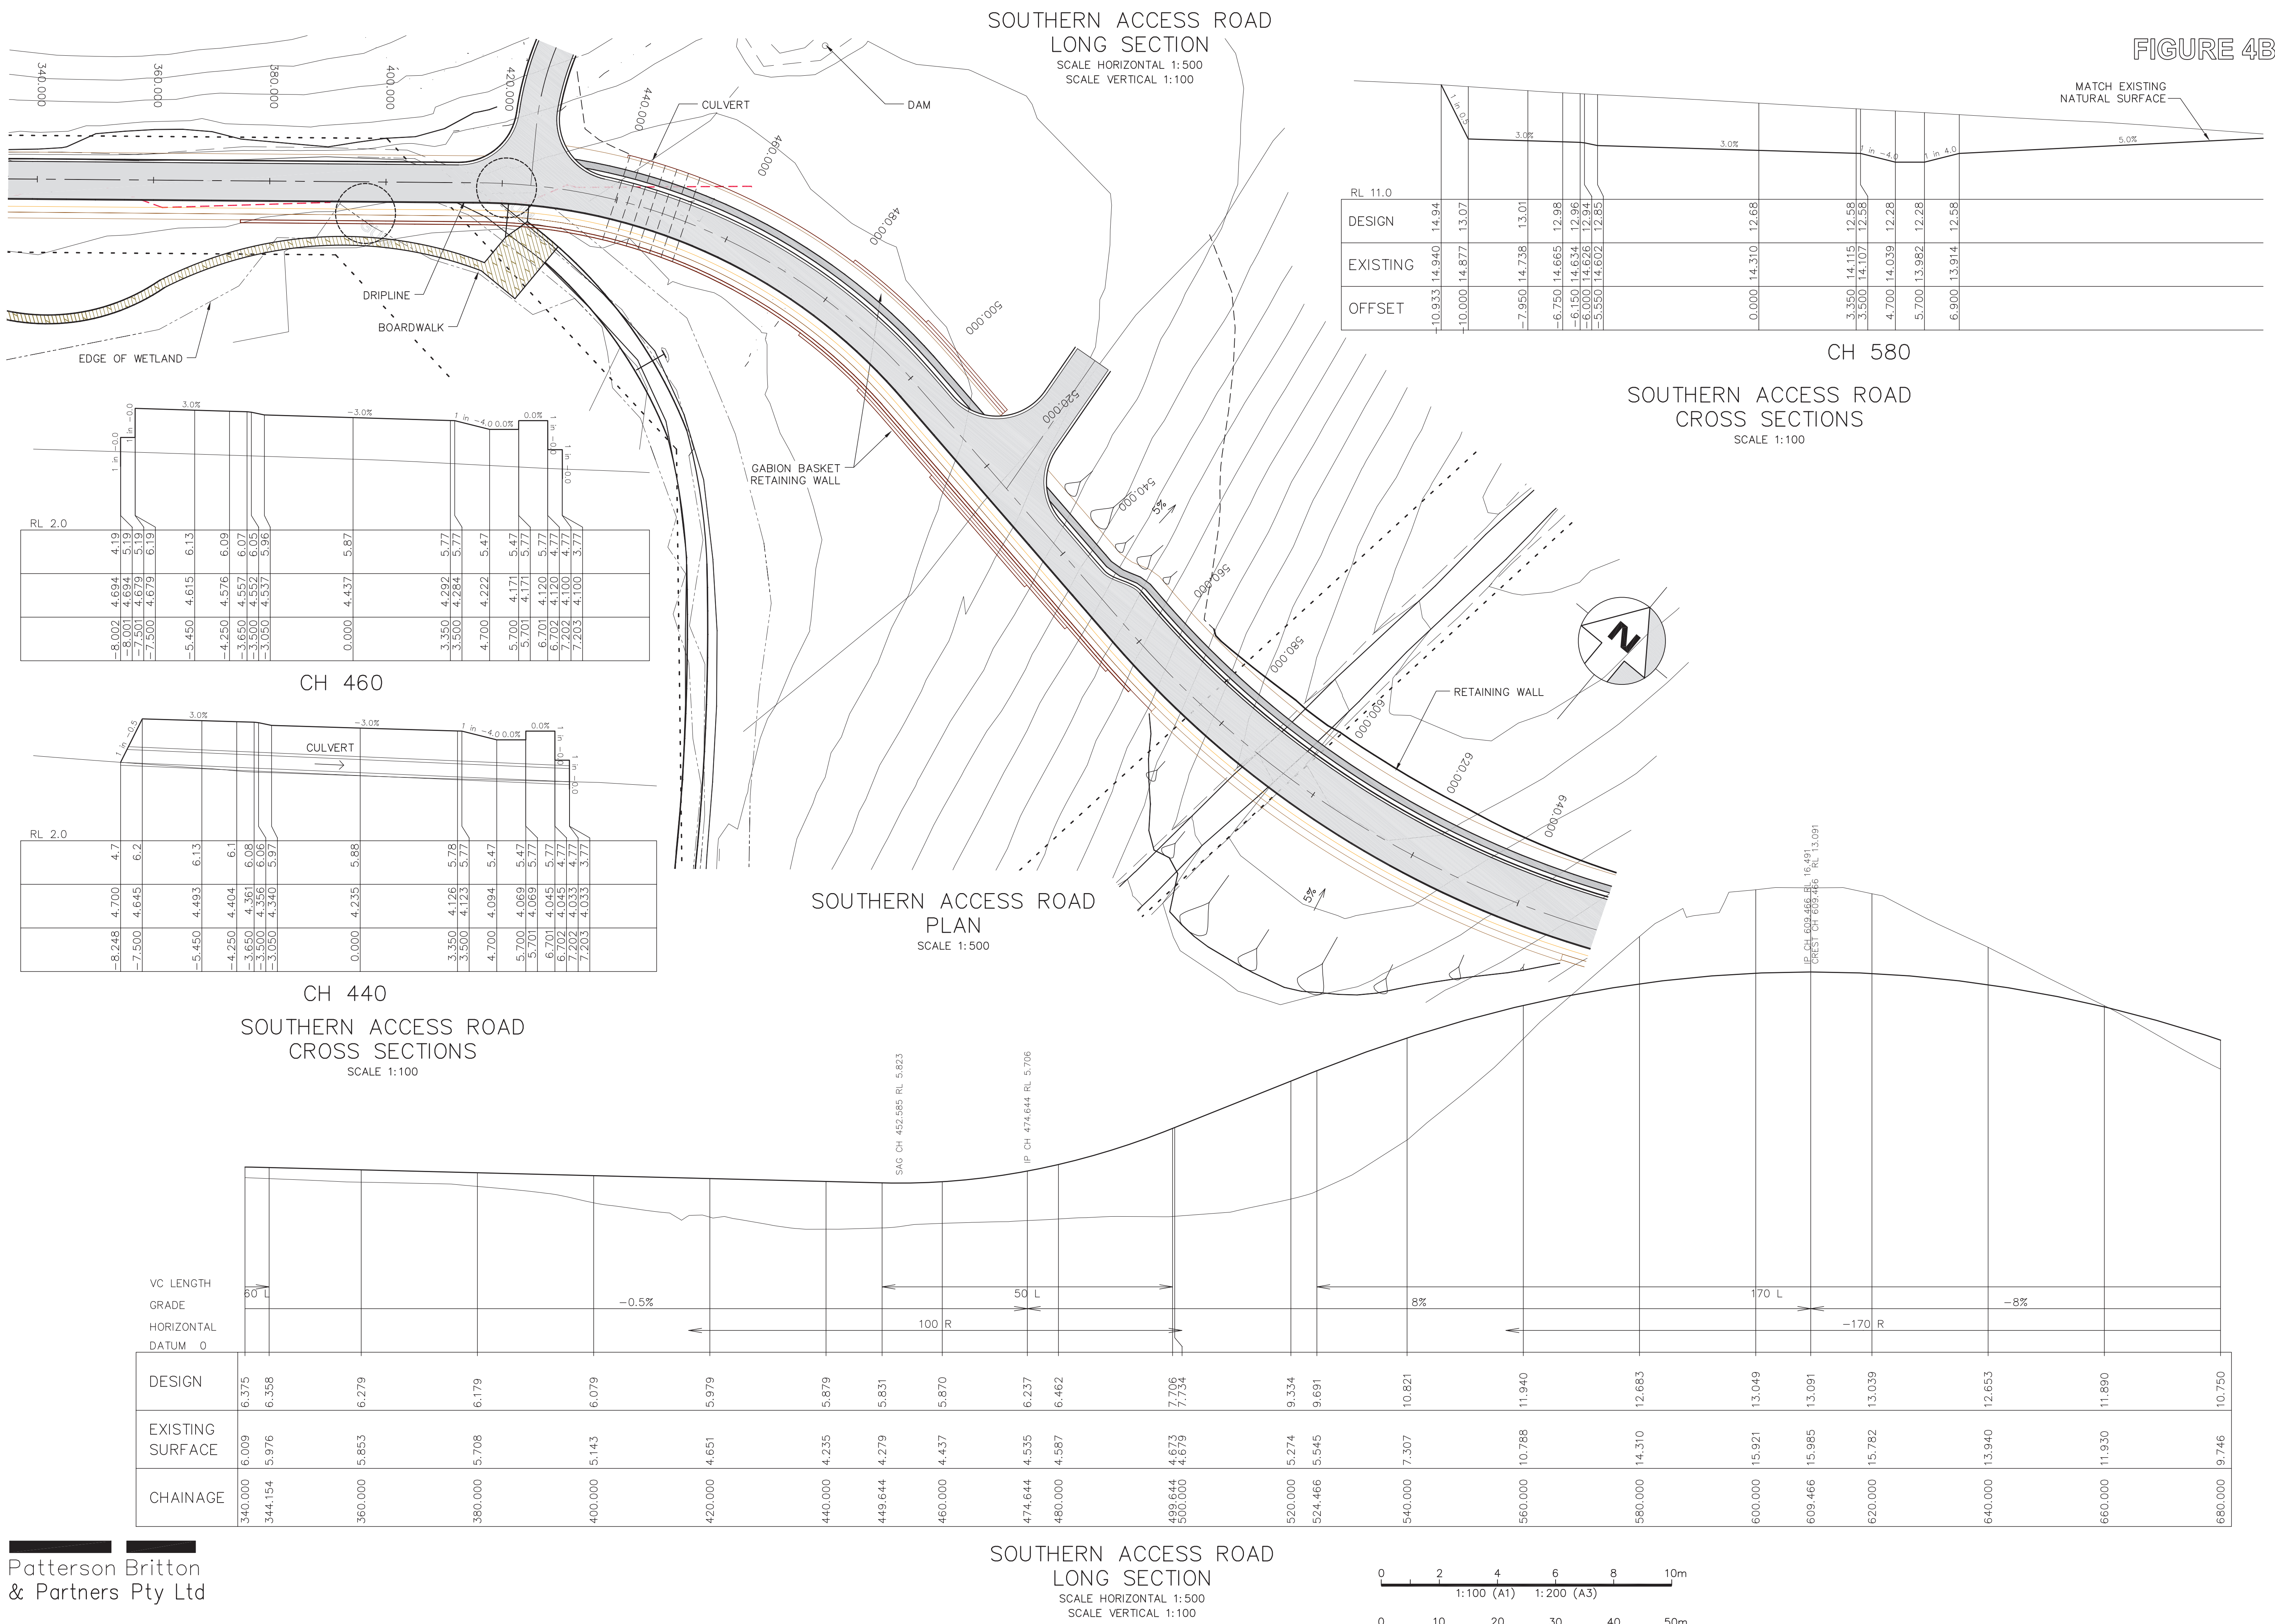

Patterson Britton
& Partners Pty Ltd


consulting engineers
4561-01 ROSEDALE

BEVIAN ROAD - CONCEPT APPLICATION

SOUTHERN ACCESS ROAD

Drawing: CA-S09 | Issued for: Information | Dated: 21.11.2007 |

SOUTHERN ACCESS ROAD
LONG SECTION
SCALE HORIZONTAL 1:500
SCALE VERTICAL 1:100

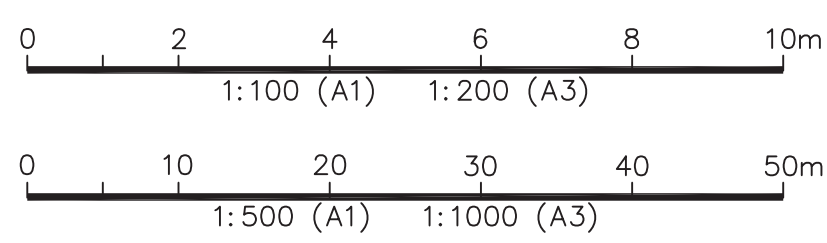

RD drawing number : RDSK-CA-S09 | dated: 21/11/07 | issue: issued for part 3A application



From vision to venture >