


COMMERCIAL
LEVEL 1
1390m²
EXIST. RL 22.95

COMMERCIAL
GROUND
LEVEL
1390m²
EXIST. RL 19.20

BULKY GOODS
LOWER
GROUND
LEVEL
1390m²
EXIST. RL 12.70

LIGHT INDUSTRIAL
BASEMENT
LEVEL
290m²
NOM. EXIST. RL 8.0

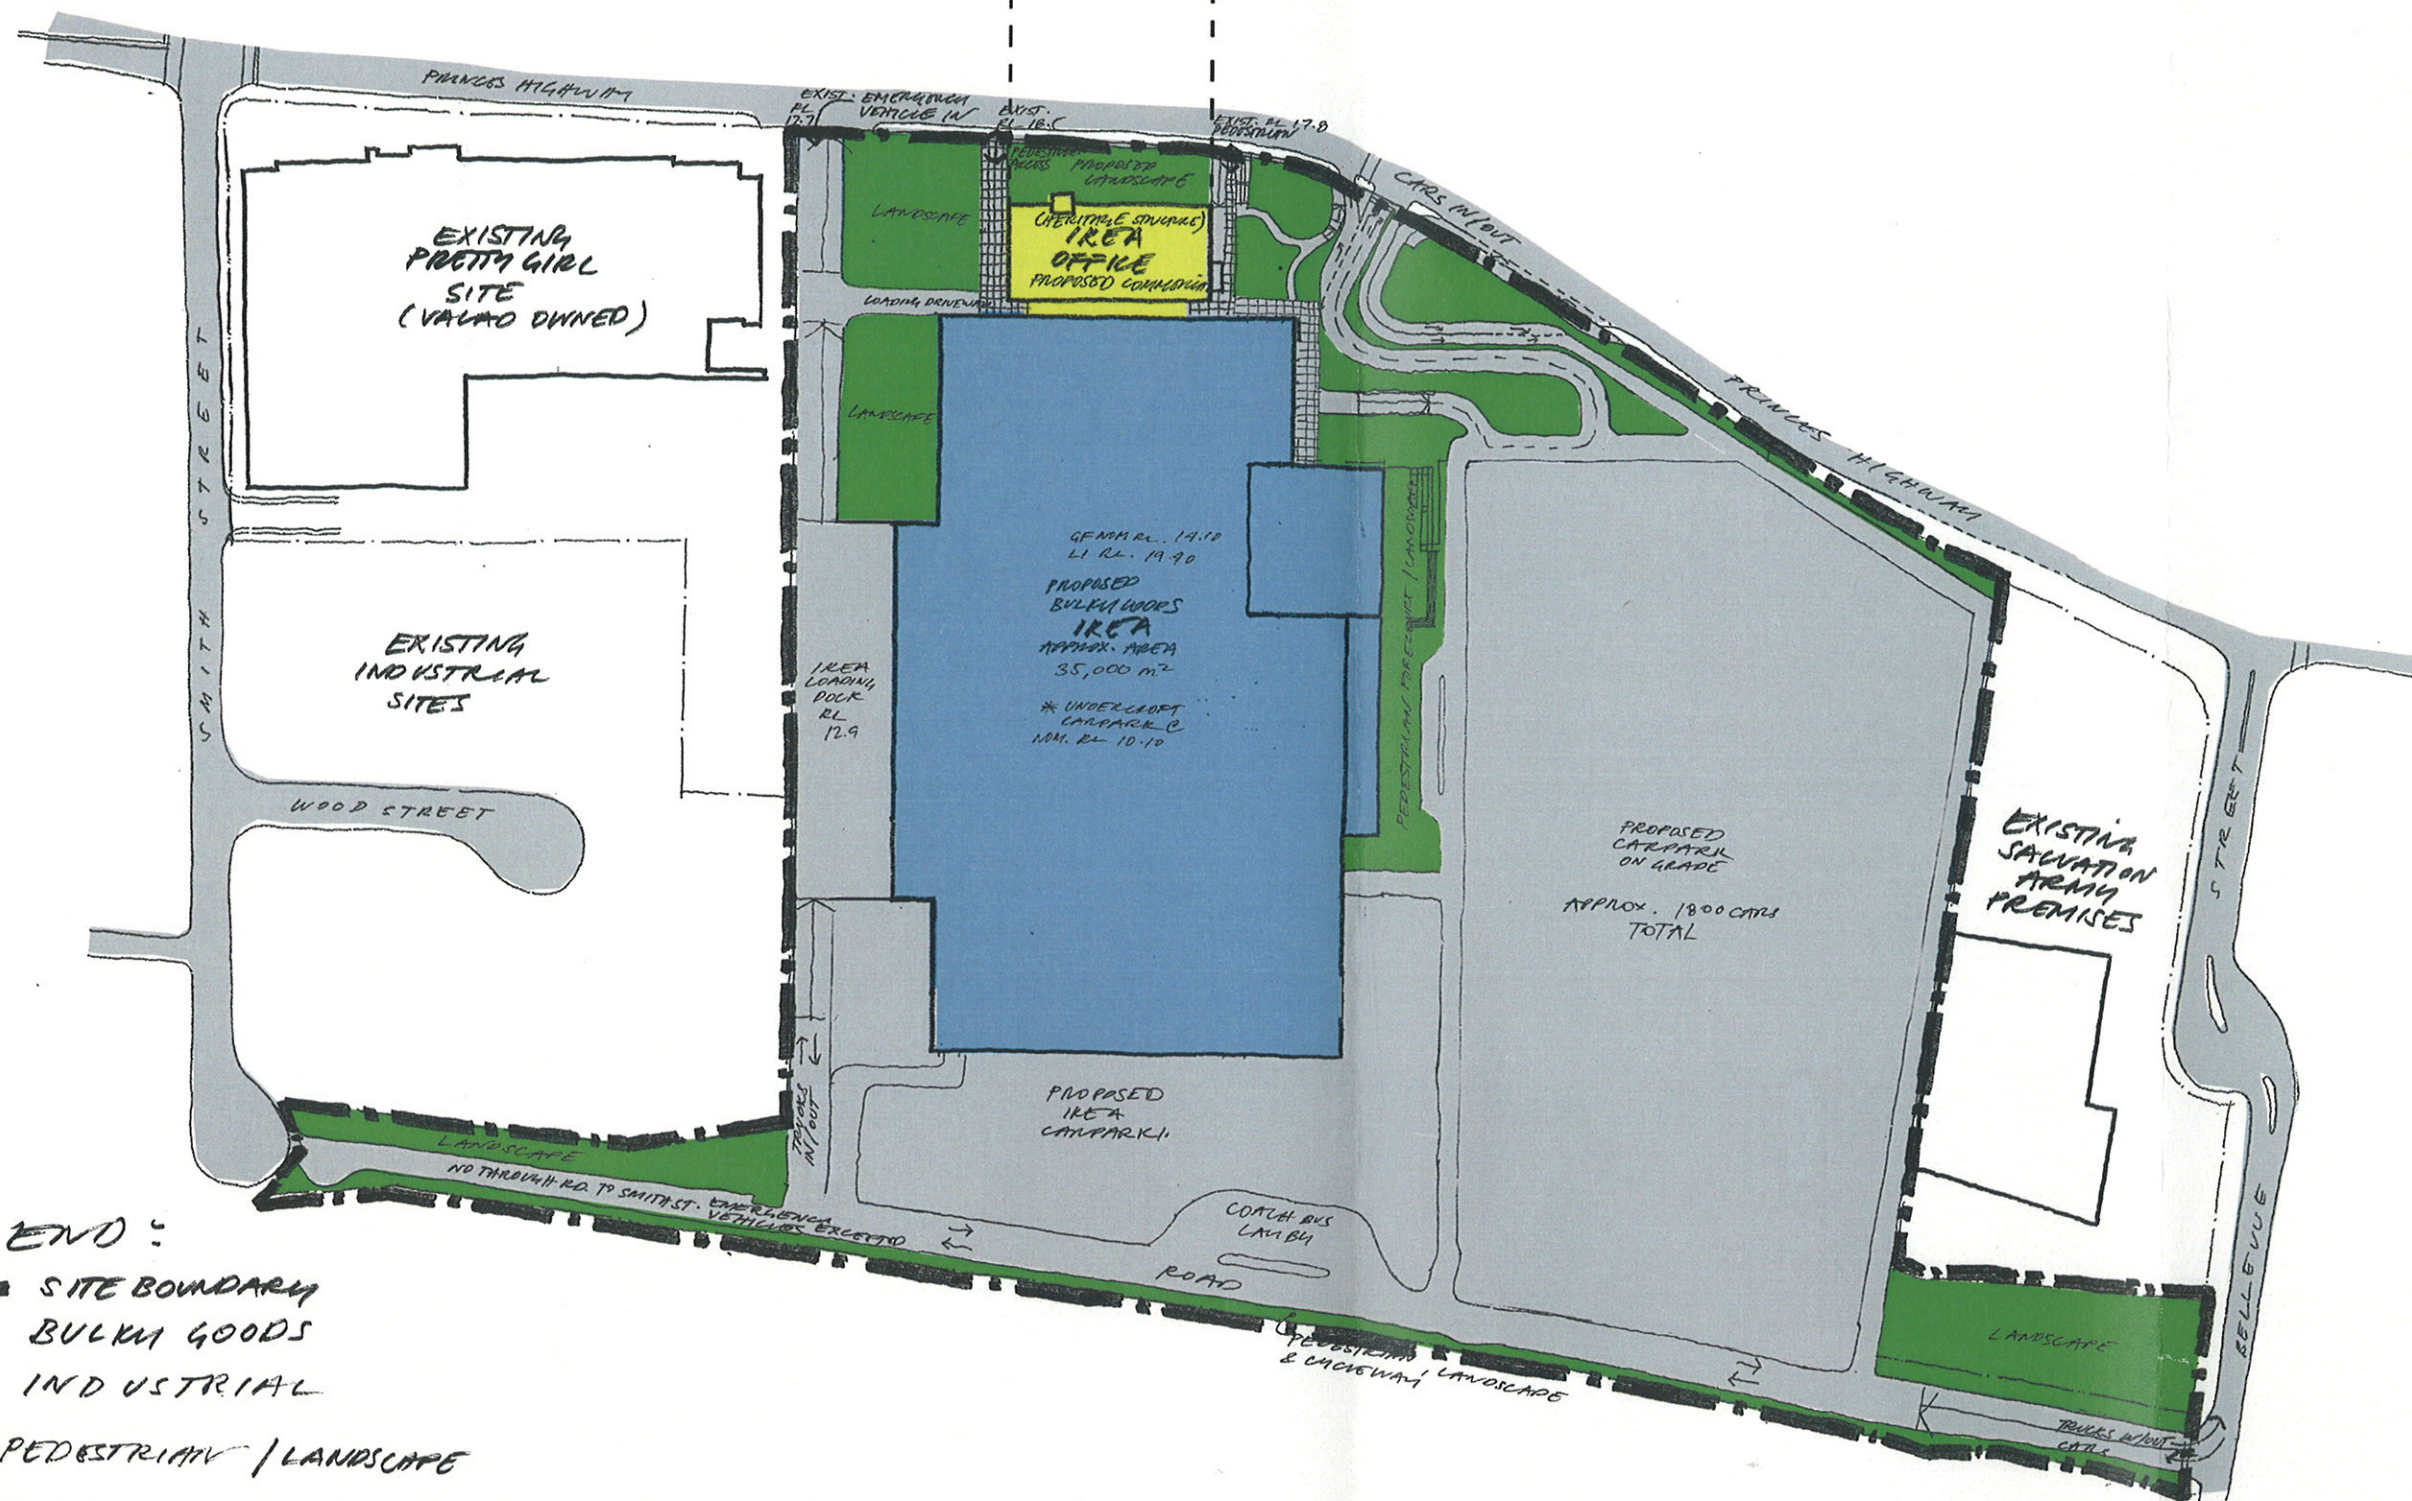

LEGEND:

- SITE BOUNDARY
- BULKY GOODS
- INDUSTRIAL
- PEDESTRIAN / LANDSCAPE
- ROADWAY / CARPARK
- COMMERCIAL

VALAD TEMPE - SITE CONTEXT PLAN

1:2000 @ A3
1:1000 @ A1

KRIKIS TAYLER RETAIL - 08.07.08 / SK 50_F 0 10 30 50