





Area Schedule		
Name	Area	Original Area
Amenities	75 m ²	75m ²
Cafe	144 m ²	144m ²
Chemist	227 m ²	227m ²
Common	444 m ²	445m ²
Convenience	207 m ²	207m ²
Fast Food	134 m ²	130m ²
Hair Dresser	102 m ²	102m ²
Medical Suites	3002 m ²	3062m ²
Newsagent	155 m ²	155m ²
Restaurant	293 m ²	293m ²
Shop 3	106 m ²	106m ²
Shop 4	105 m ²	105m ²
Shop 9	102 m ²	102m ²
Shop 10	102 m ²	102m ²
Shop 14	114 m ²	118m ²
5313 m ²		

TVSarchitects
Bloomfield
Private Hospital
Site

Health Facilities and Retail

5420.2.01.4

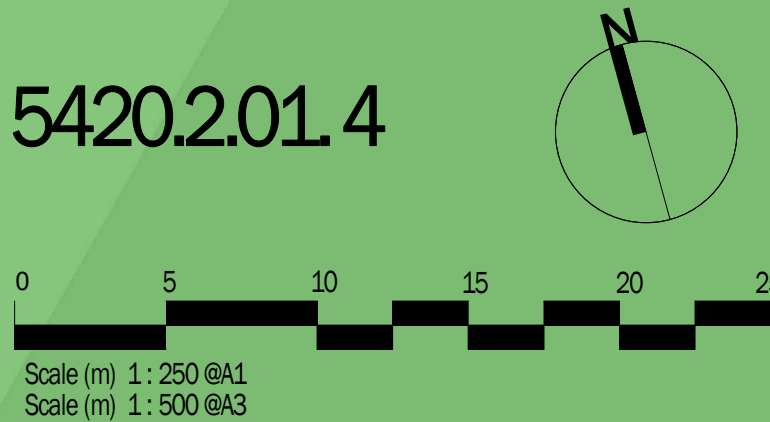


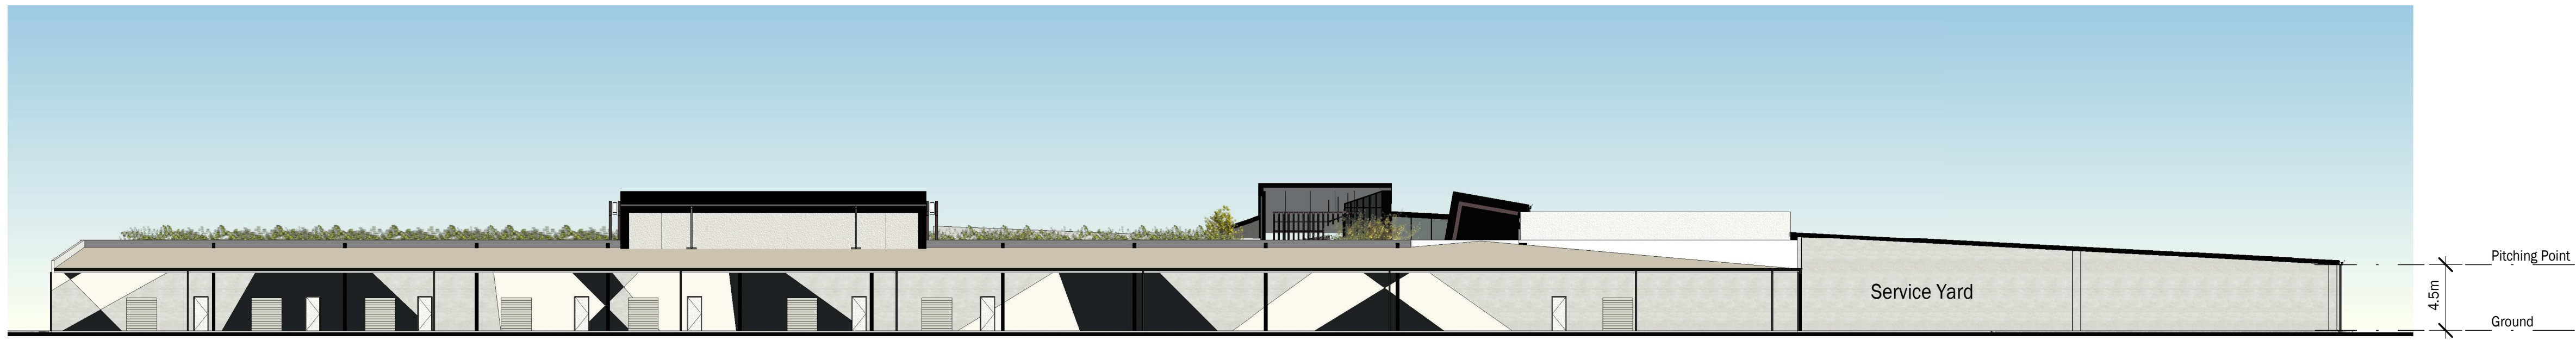


Health Facilities and Retail (North) Overall ①
 Scale @ A1 1:250




Health Facilities and Retail (East) Overall ②
 Scale @ A1 1:250

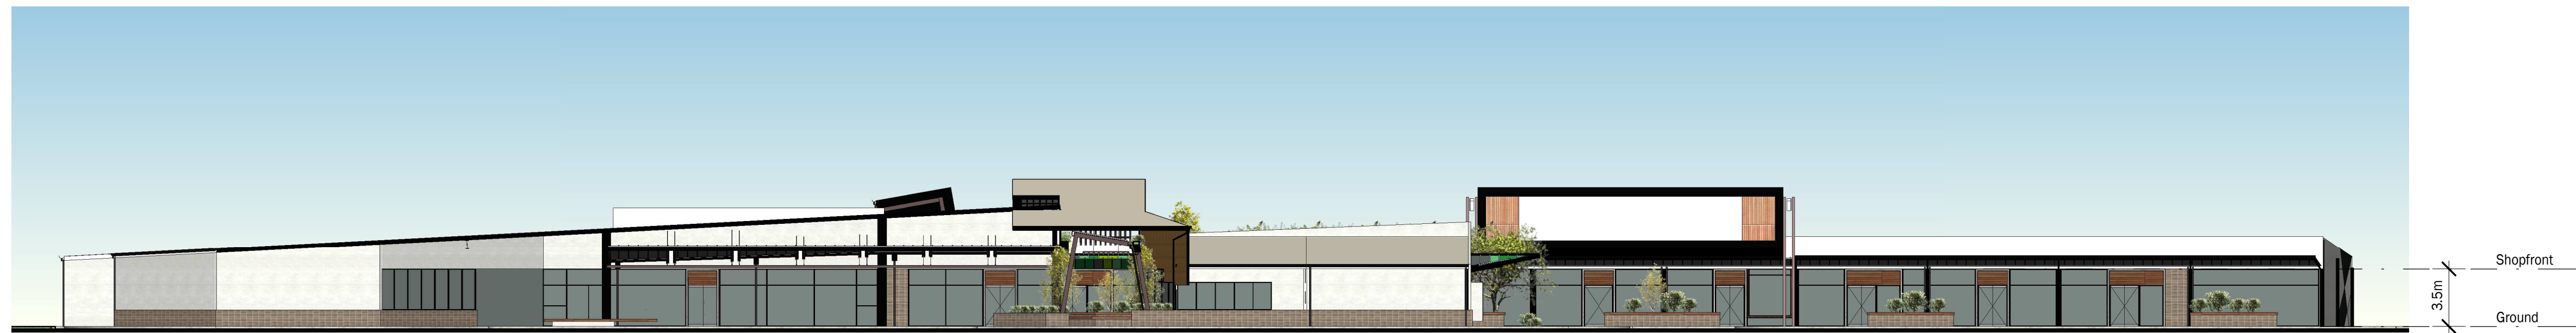

Health Facilities and Retail (South) Overall ③
 Scale @ A1 1:250

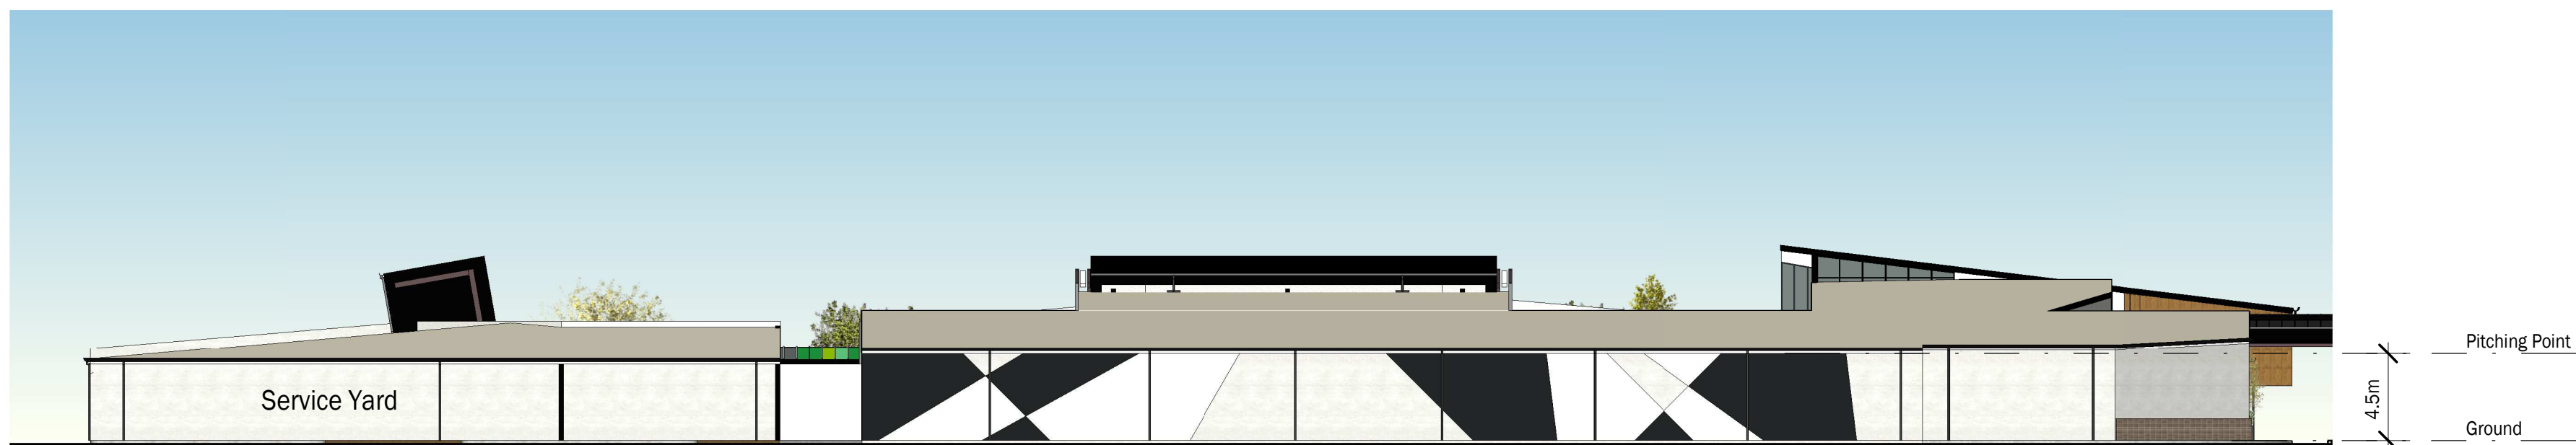

Health Facilities and Retail (West) Overall ④
 Scale @ A1 1:250

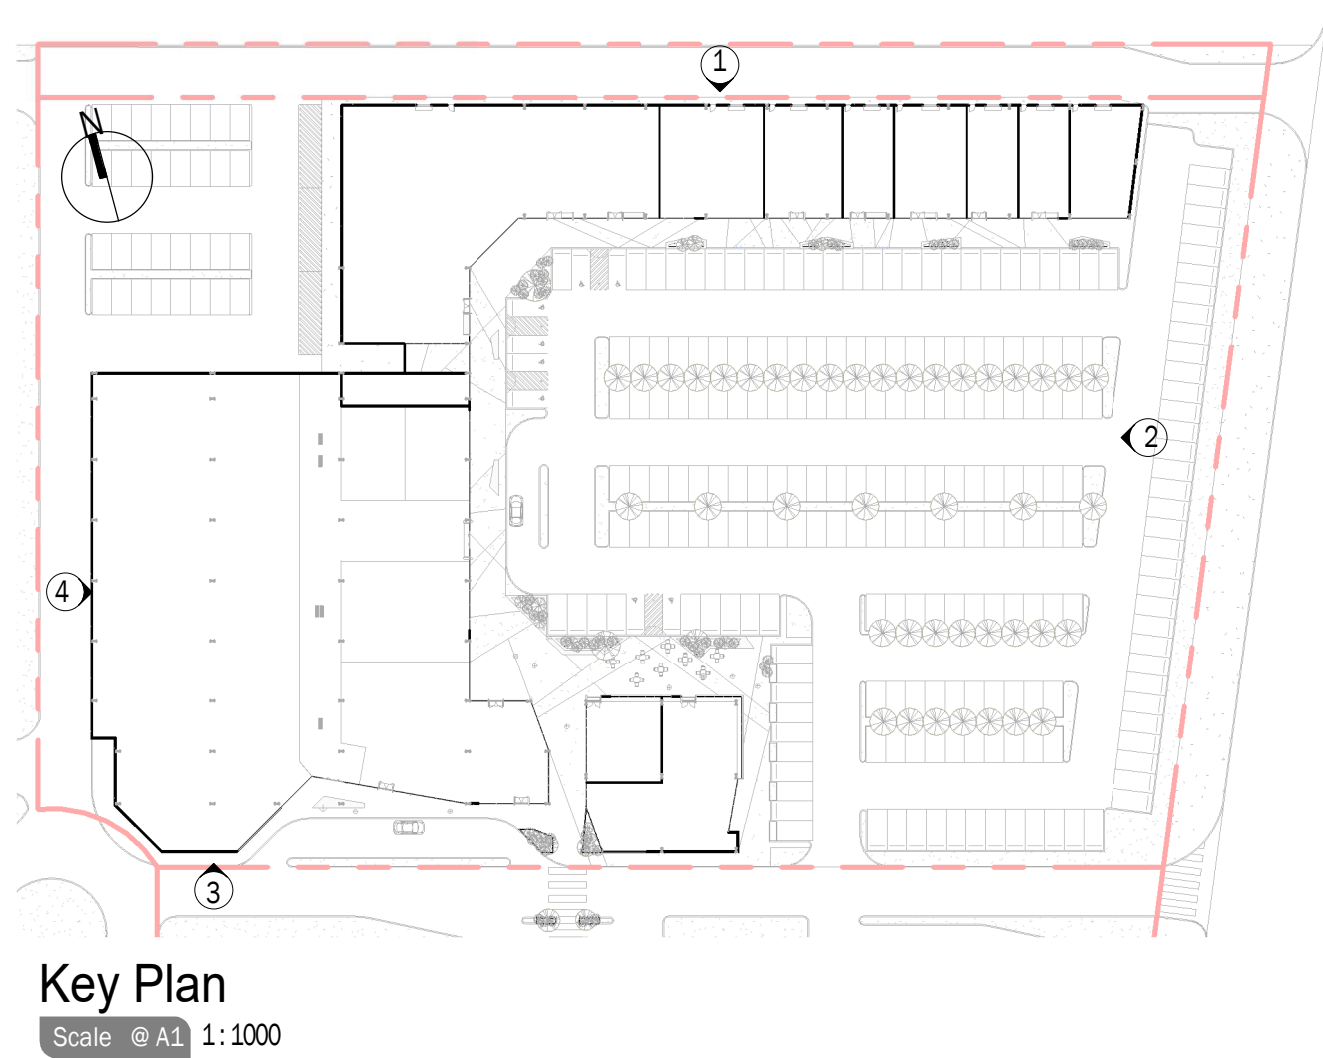


TVSarchitects
 Bloomfield
 Private Hospital
 Site

Health Facilities -
 Elevations
 5420.2.10.3

0 5 10 15 20 25
 Scale (m) 1:250 @A1
 Scale (m) 1:500 @A3



Health Facilities and Retail (East) ①
Scale @ A1 1:250

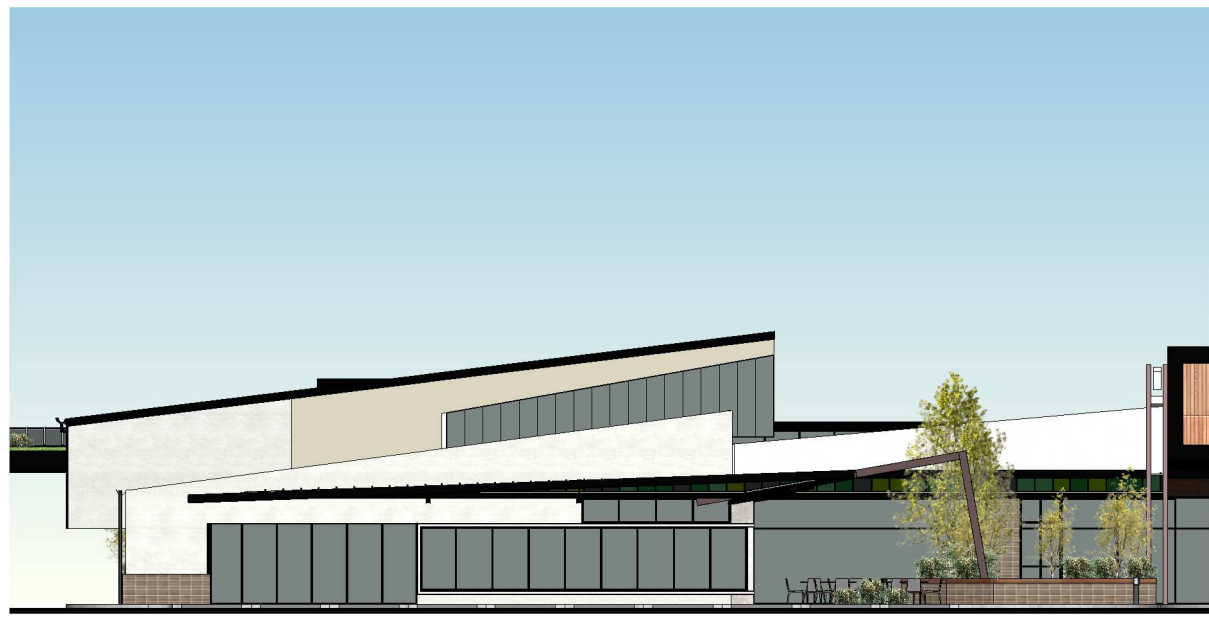


Retail (East) ②
Scale @ A1 1:250



Retail (North) ③
Scale @ A1 1:250



Retail (South) ④
Scale @ A1 1:250

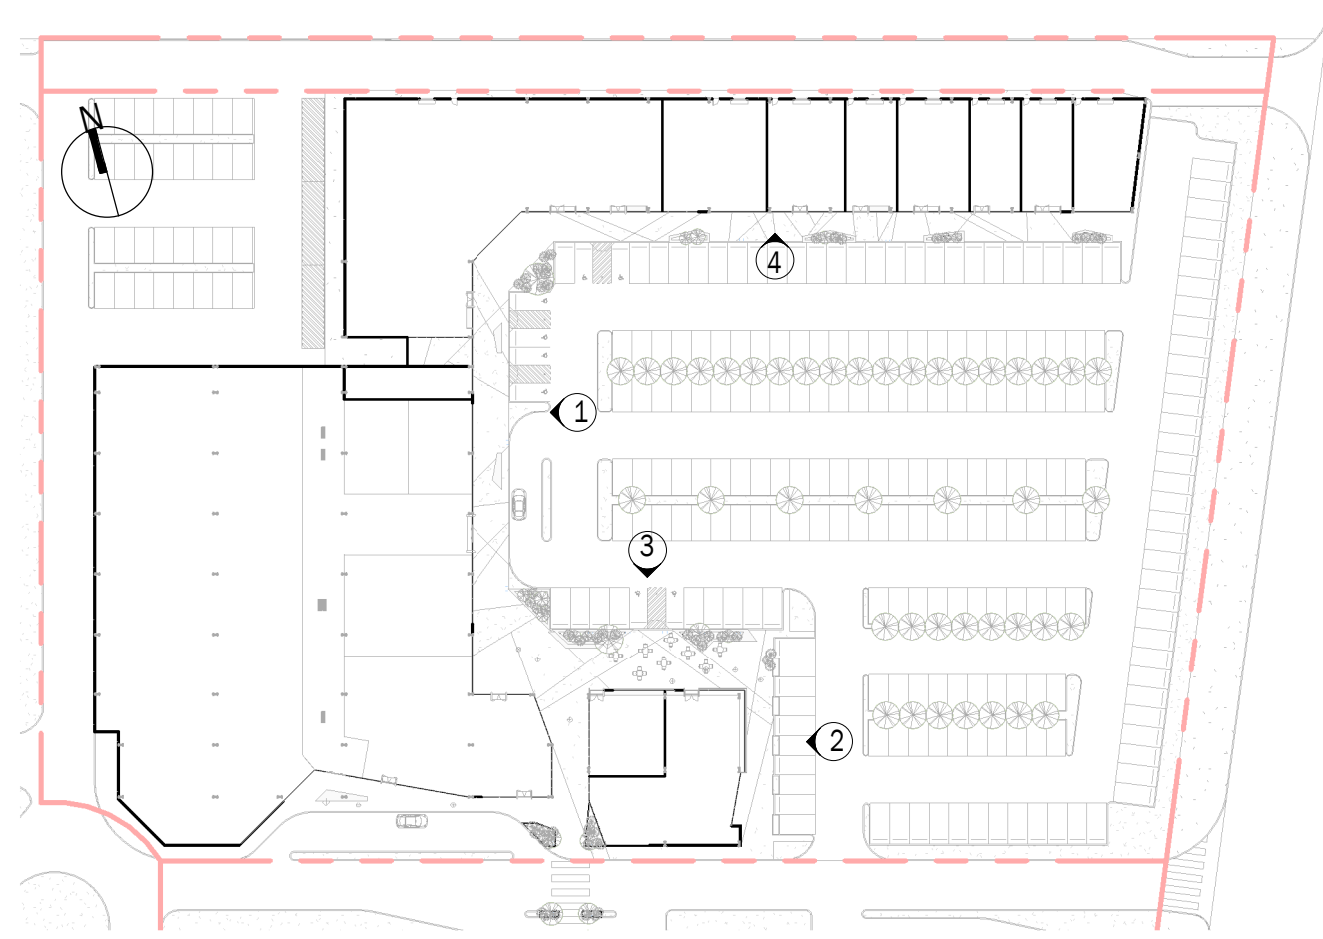

Key Plan
Scale @ A1 1:1000


TVSarchitects
Bloomfield
Private Hospital
Site

Health Facilities -
Elevations
5420.2.11.3

0 5 10 15 20 25
Scale (m) 1:250 @A1
Scale (m) 1:500 @A3



Covered Walkway ①

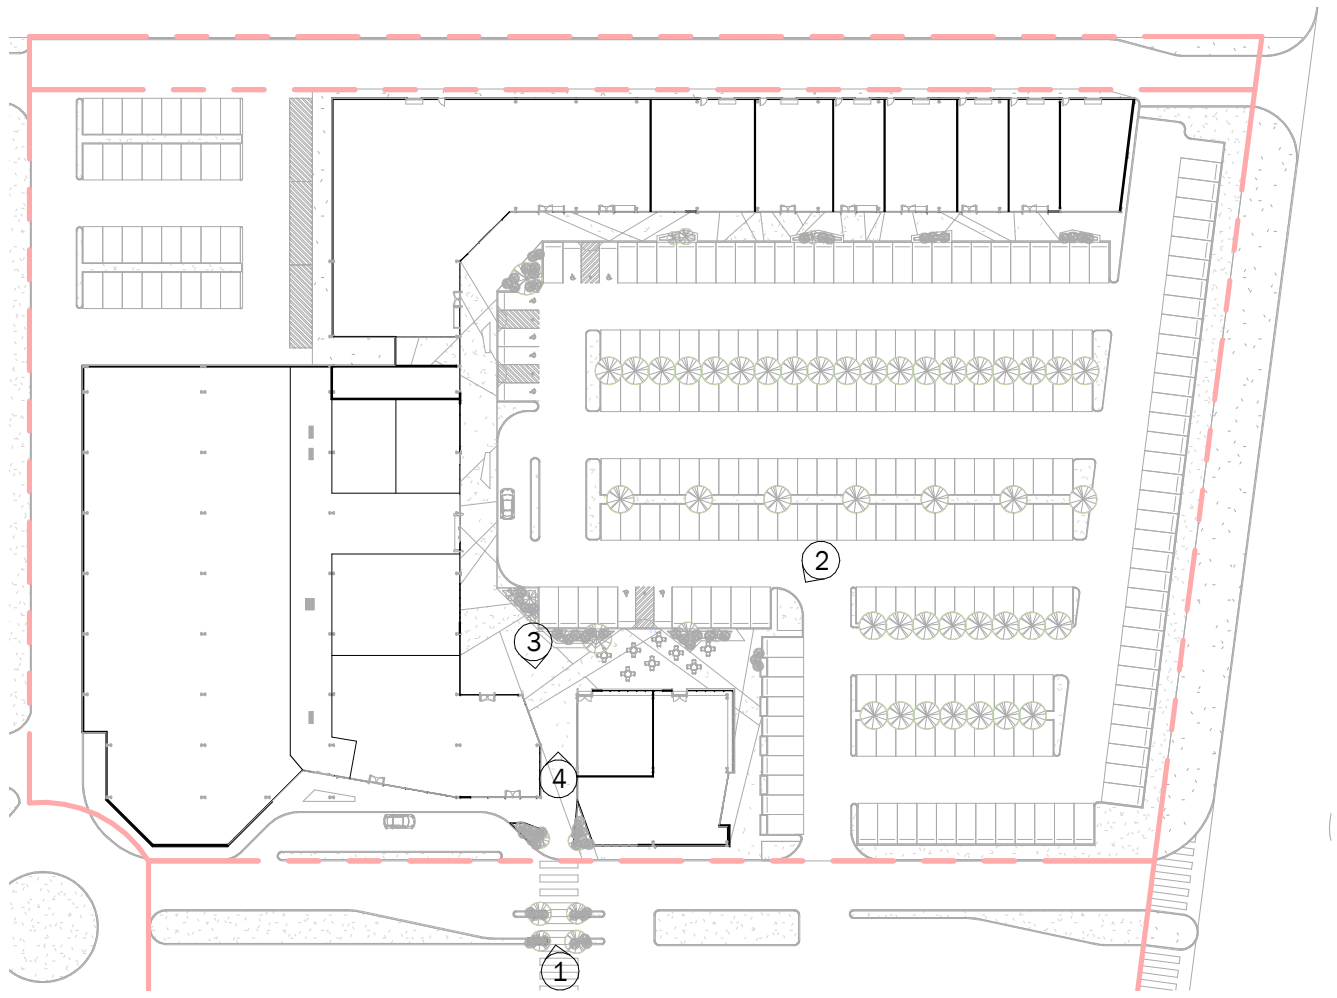

Key Plan
Scale @ A1 1:1000



Restaurant - (North East Face) ②



Link Entry ③



Atrium Internal ④

TVSarchitects
Bloomfield
Private Hospital
Site

Health Facilities -
Perspectives
5420.2.12.3