


- RETAIL AREAS
- MALL
 - SERVICES
 - SPECIALTY
 - STORE

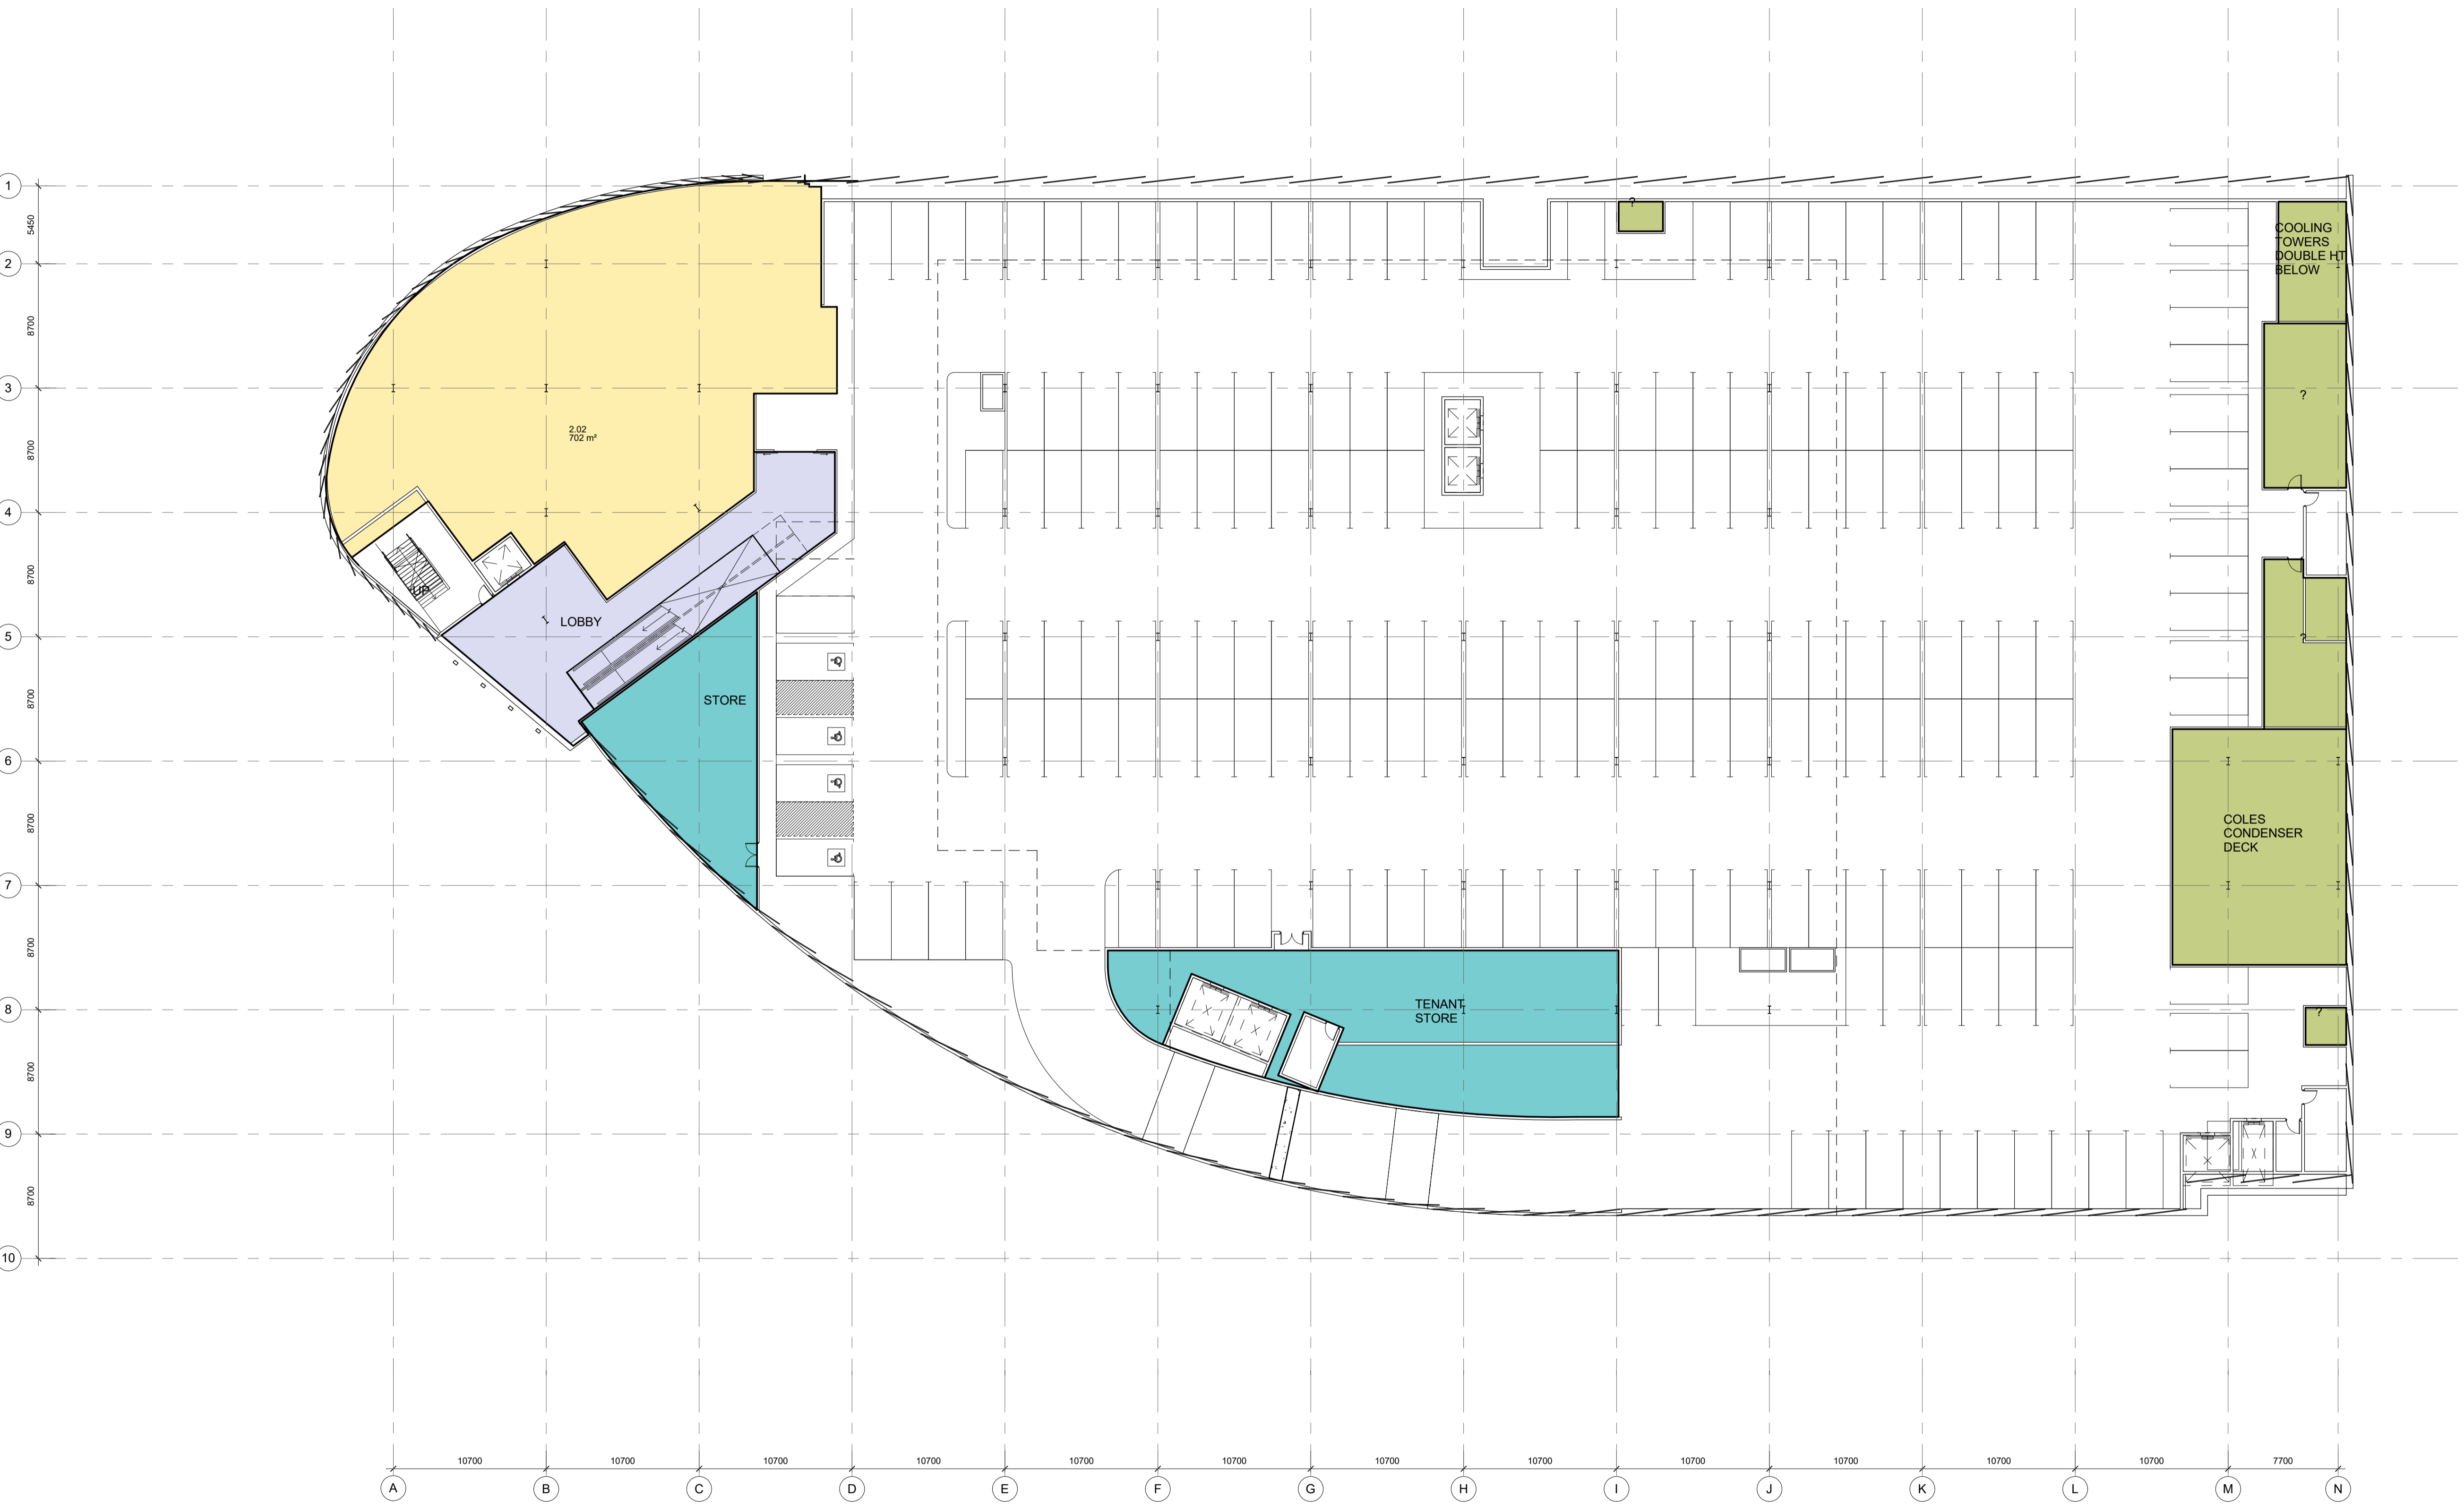

B	03/08/2017	HS	PRELIMINARY ISSUE
A	31/07/2017	HS	PRELIMINARY ISSUE
Rev.	Date	Initial	Description
Client			

AMP CAPITAL

Hames Sharley
hamesharley.com.au +61 2 8240 8900
nsw registered architect, also raadk 5987

In Partnership With

Project
MARRICKVILLE METRO SHOPPING CENTRE REDEVELOPMENT
34 VICTORIA ROAD MARRICKVILLE NSW 2204

Drawing Title
MASTER LEASE PLAN - LEVEL 2A

Drawn By Author	Checked By Checker	Scale @ A1 1 : 250
Project No. 50980	Drawing No. AR-1BNB-A20008	Revision B
Status PRELIMINARY		