



© COPYRIGHT:
USE FIGURED DIMENSIONS IN PREFERENCE TO SCALED.
ALL DIMENSIONS TO BE VERIFIED AND CHECKED ON SITE.

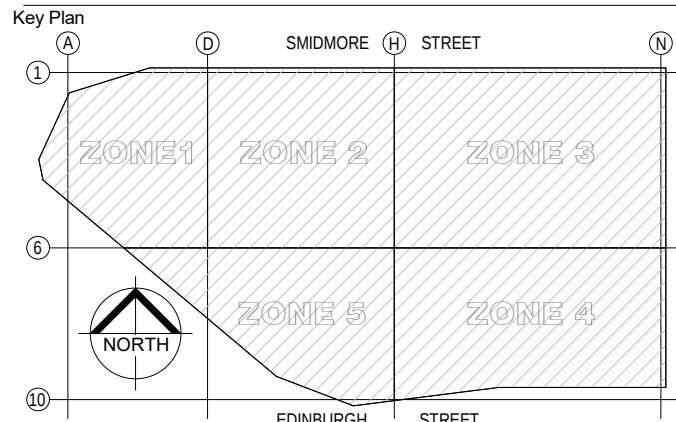

RETAIL AREAS

- | | |
|-----------------|-----------|
| AMENITIES | MALL |
| FOOD & BEVERAGE | SPECIALTY |
| KIOSK | STORE |
| MAJOR | VOID |

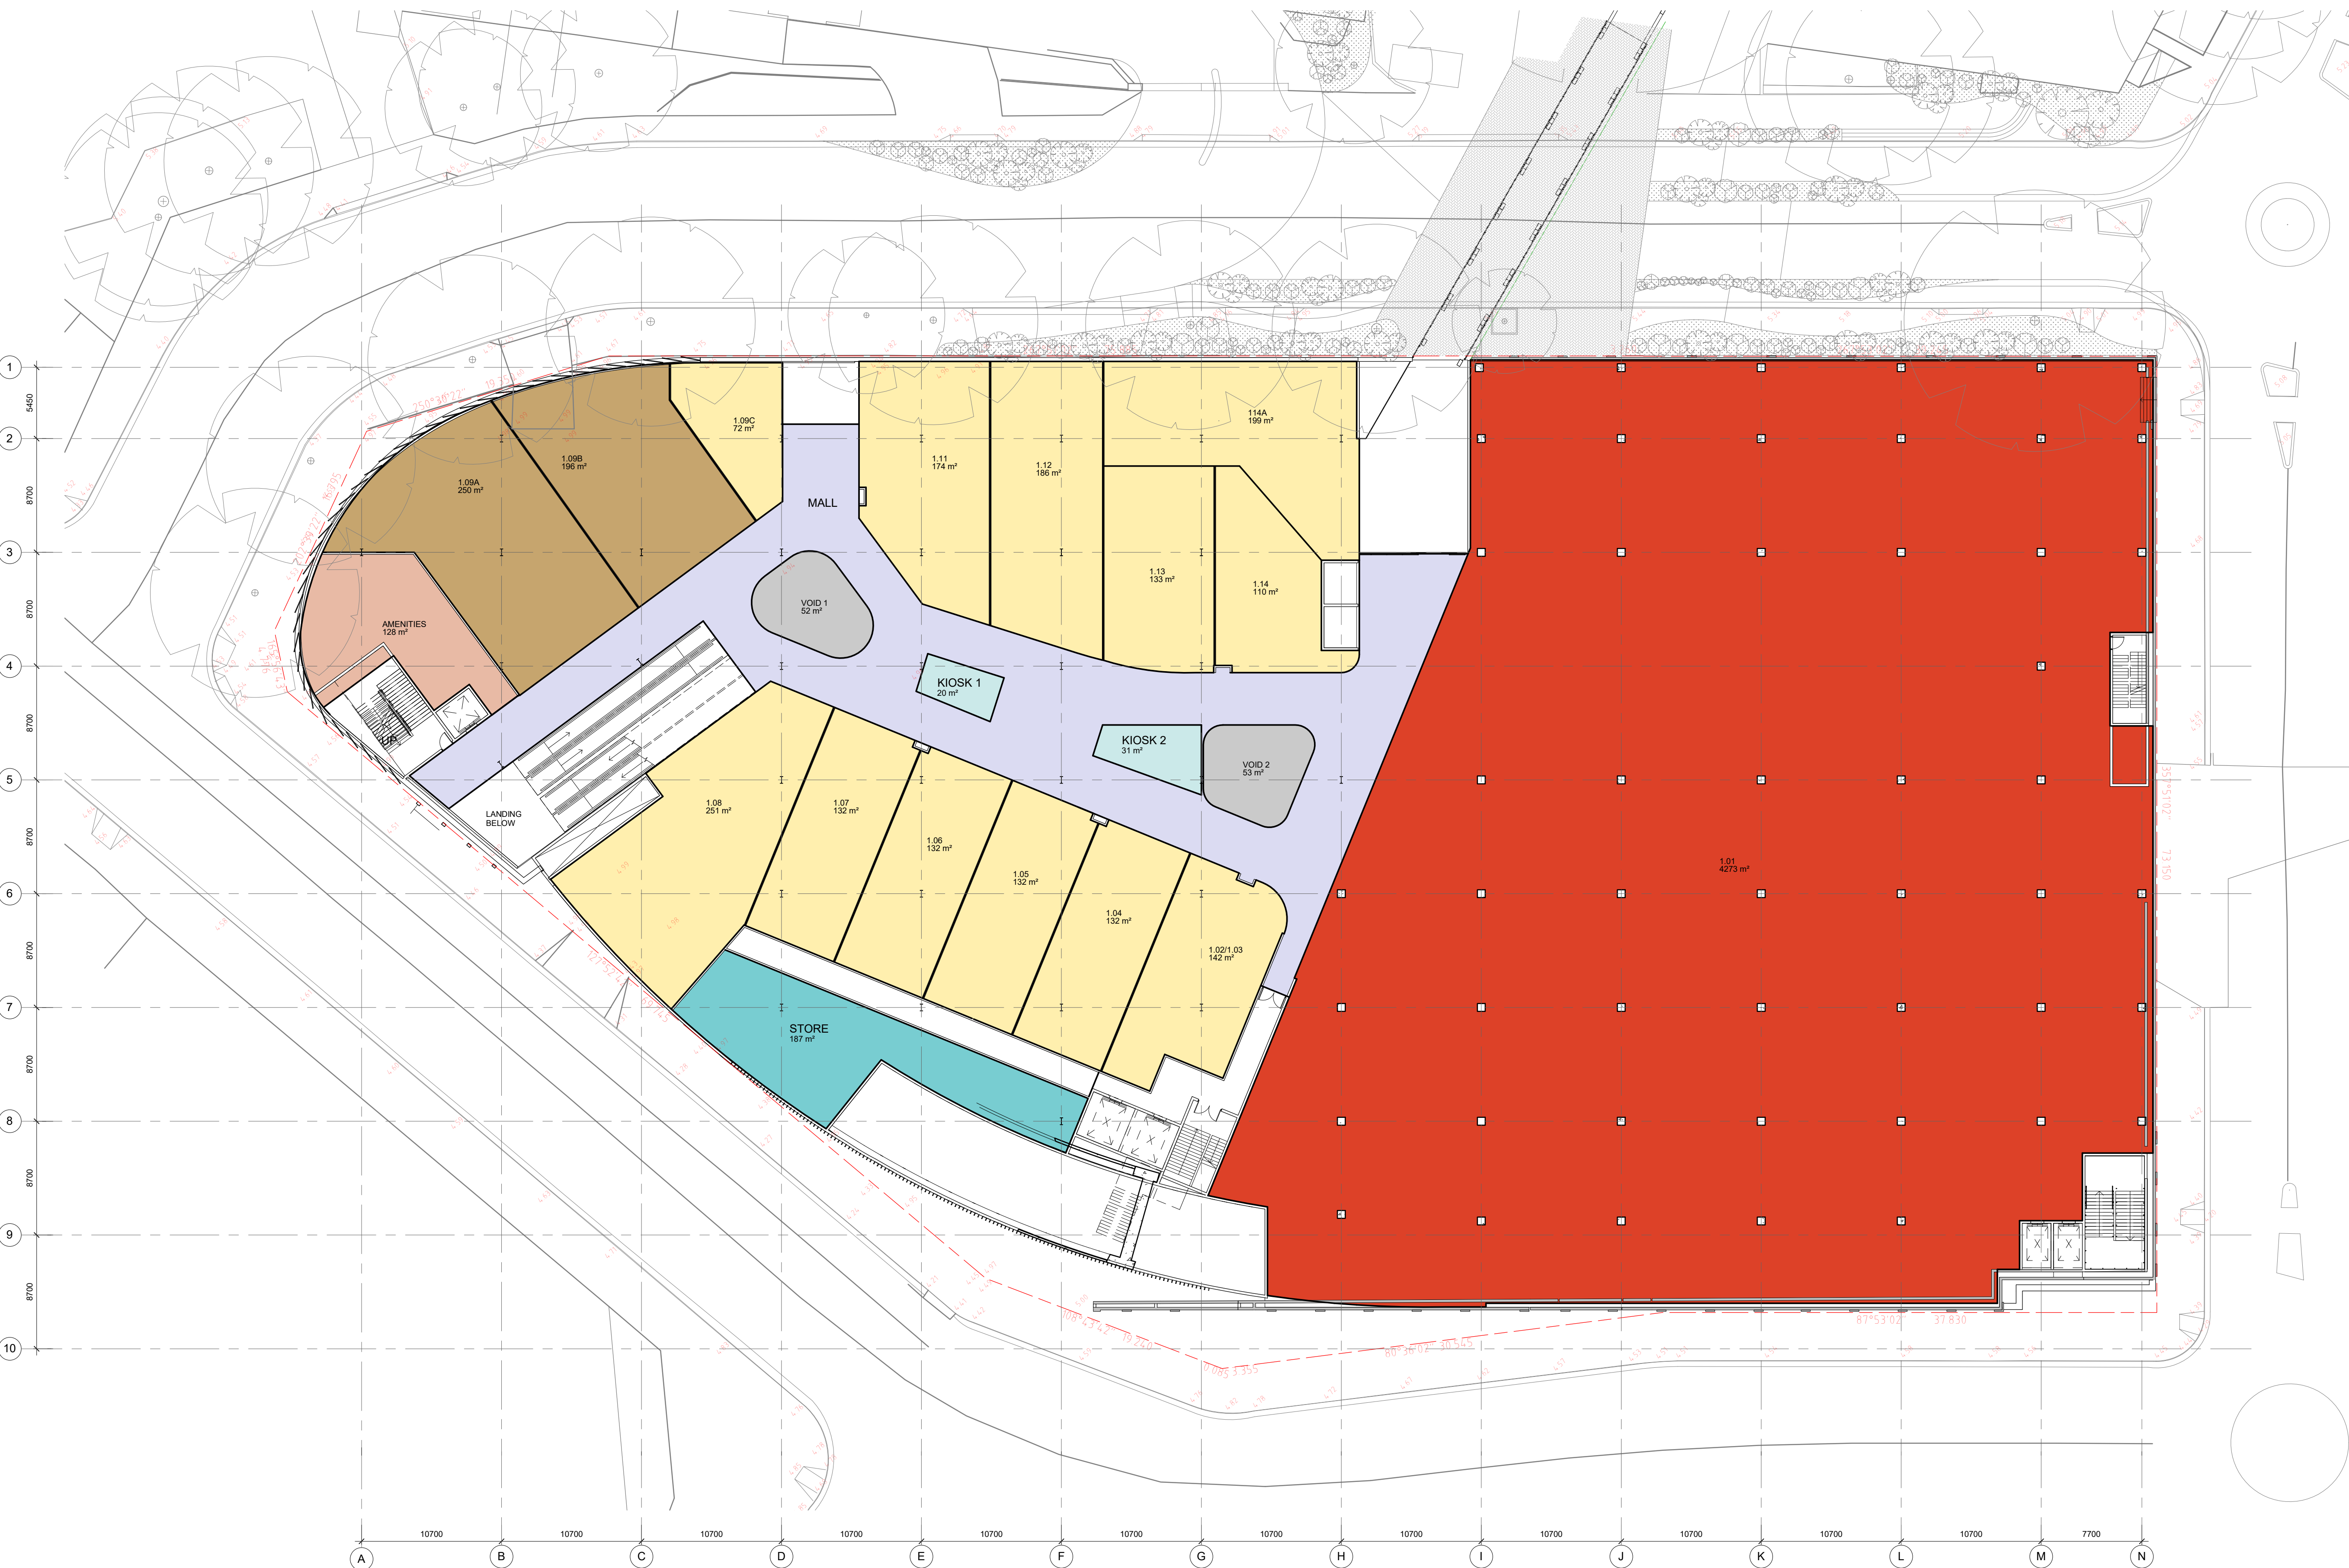

B	03/08/2017	HS	PRELIMINARY ISSUE
A	31/07/2017	HS	PRELIMINARY ISSUE
Rev.	Date	Initial	Description
Client			



Hames Sharley
hamesharley.com.au +61 2 8240 8900
now registered architect, also trade 5987

In Partnership With

Project
MARRICKVILLE METRO SHOPPING CENTRE REDEVELOPMENT
34 VICTORIA ROAD MARRICKVILLE NSW 2204

Drawing Title
MASTER LEASE PLAN - LEVEL 1

Drawn By Author	Checked By Checker	Scale @ A1 1 : 250
Project No. 50980	Drawing No. AR-1BNB-A20006	Revision B
Status PRELIMINARY		