

Legend

AC	Air Conditioning	DP	Downpipe	GT	Gate	LVR	Louvre	RL	Relative Level to AHD	V	Void		Lift (L1, L2 etc.)
ACC	Accessible	E	Exhaust	H	Hydraulic Services	M	Mechanical Services	RWO	Rainwater Outlet	WM	Water Meter		Fire Stairs / Services
AM	Amenities	ELEC	Electrical Services	HB	Fire Hydrant Booster	MDR	Metal Deck Roofing	RWT	Rainwater Tank	WPM	Waterproof Membrane		Adaptable
B	Bathroom	FCR	Fire Control Room	HYV	Hydrant	MRV	Medium Rigid Vehicle	S	Services				Studio
B/ST	Bulk Storage	FEX	Fire Extinguisher	K	Kitchen	MSB	Main Switch Board Services	SC	Screen				Twin
CLN	Cleaner's Store	FH	Fire Hydrant	KE	Kitchen Exhaust	MTR	Meter	SIM	Similar				5 Bed
COMMS	Communication Services	FFL	Finished Floor Level	L01,02	Lift No. 1, 2, etc.	NGL	Natural Ground Level	SP	Stair Pressurization				Communal Area
CONC	Concrete	FHR	Fire Hose Reel	L	Living	PCF	Powder Coat Finish	ST	Store				Family Room
CW	Cold Water	FPR	Fire Pump Room Riser	LD	Loading Bay	O/A	Outside Air	TCE	Terrace				
CWPR	Cold Water Pump Riser	FS_01,02...	Fire Stair No. 1, 2 etc.	LDY	Laundry	R	Riser	TOW	Top of Wall				
D	Dining	GBE	Garbage Exhaust	LG	Lower Ground			UNO	Unless Noted Otherwise				
DB	Distribution Board	GL	Ground Line	LR	Lobby Relief								

CLIENT

Aboriginal Housing Company
83-123 Eveleigh Street Redfern NSW 2016 Australia

NOTES

THIS DRAWING IS COPYRIGHT © OF TURNER. NO REPRODUCTION WITHOUT PERMISSION. UNLESS NOTED OTHERWISE THIS DRAWING IS NOT FOR CONSTRUCTION. ALL DIMENSIONS AND LEVELS ARE TO BE CHECKED ON SITE PRIOR TO THE COMMENCEMENT OF WORK. INFORM TURNER OF ANY DISCREPANCIES FOR CLARIFICATION BEFORE PROCEEDING WITH WORK. DRAWINGS ARE NOT TO BE SCALED. USE ONLY FIGURED DIMENSIONS. REFER TO CONSULTANT DOCUMENTATION FOR FURTHER INFORMATION.

Rev	Date	Approved by	Revision Notes
N	29/05/17	DS	Issue for Consultant Coordination
P	02/06/17	DS	Issue for DA Submission - Client Approval
R	07/06/17	DS	Issue for DA Submission - DRP
S	09/06/17	DS	Issue for DA Submission - DoP

Project Title

Col James - Student Accommodation
83-123 Eveleigh Street Redfern NSW 2016 Australia

Drawing Title

GA Plans
Roof

Scale

1:200 @A1, 50% @ A3

Project No.

16107

Drawn by

CB

Status

Development Application

Dwg No.

DA-110-001

Rev

S

North

➔

0

1

2


5

10m

TURNER

Level 7 ONE Oxford Street
Durrington NSW 2010
AUSTRALIA

T +61 2 8668 0000
F +61 2 8668 0088
turnerstudio.com.au

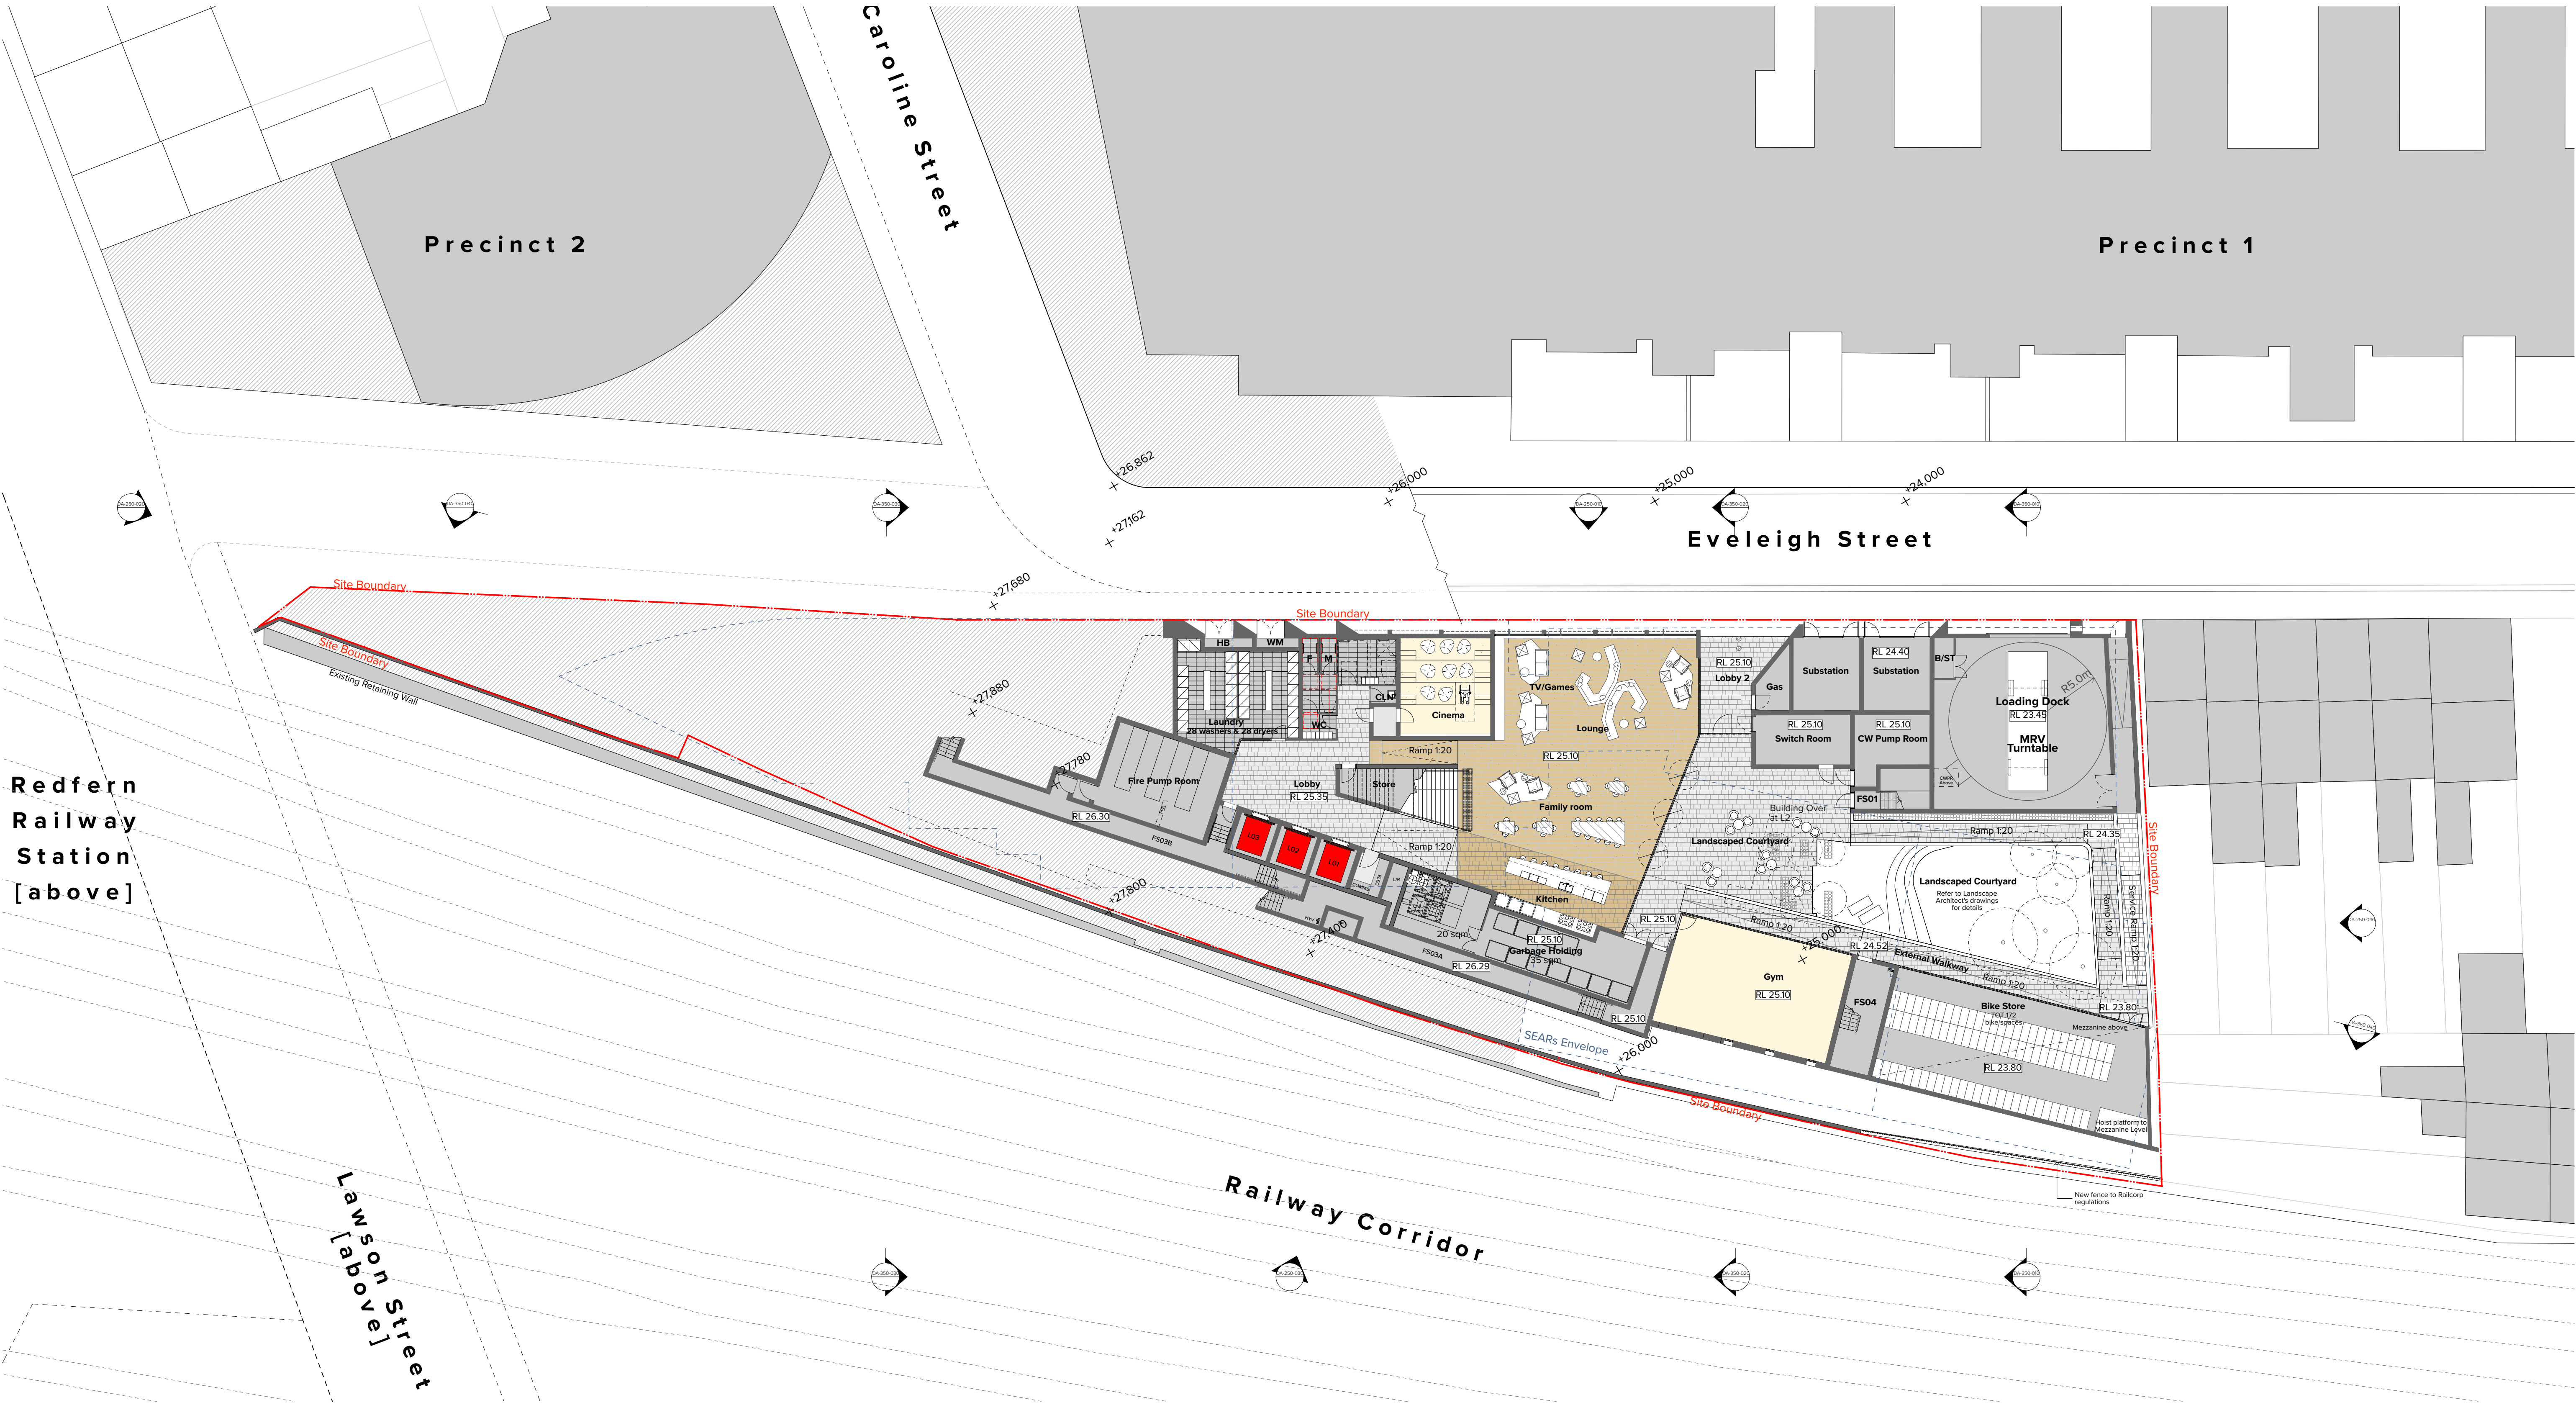

Legend													
AC	Air Conditioning	DP	Downpipe	GT	Gate	LVR	Louvre	RL	Relative Level to AHD	V	Void		Lift (L1, L2 etc.)
ACC	Accessible	E	Exhaust	H	Hydraulic Services	M	Mechanical Services	RWO	Rainwater Outlet	WM	Water Meter		Fire Stairs / Services
AM	Amenities	ELEC	Electrical Services	HB	Fire Hydrant Booster	MDR	Metal Deck Roofing	RWT	Rainwater Tank	WPM	Waterproof Membrane		Adaptable
B	Bathroom	FCR	Fire Control Room	HYV	Hydrant	MRV	Medium Rigid Vehicle	S	Services				Studio
B/ST	Bulk Storage	FEX	Fire Extinguisher	K	Kitchen	MSB	Main Switch Board Services	SC	Screen				Twin
CLN	Cleaner's Store	FH	Fire Hydrant	KE	Kitchen Exhaust	MTR	Meter	SIM	Similar				5 Bed
COMMS	Communication Services	FFL	Finished Floor Level			NGL	Natural Ground Level	SP	Stair Pressurization				Communal Area
CONC	Concrete	FHR	Fire Hose Reel	L01,02	Lift No. 1, 2, etc.	PCF	Powder Coat Finish	ST	Store				Family Room
CW	Cold Water	FPR	Fire Pump Room Riser	L	Living	O/A	Outside Air	TCE	Terrace				
CWPR	Cold Water Pump Riser	FS_01,02...	Fire Stair No. 1, 2 etc.	LD	Loading Bay	R	Riser	TOW	Top of Wall				
D	Dining	GBE	Garbage Exhaust	LDY	Laundry			UNO	Unless Noted Otherwise				
DB	Distribution Board	GL	Ground Line	LG	Lower Ground								
				LR	Lobby Relief								

0

1

2

5

10m

NOTES
THIS DRAWING IS COPYRIGHT © OF TURNER. NO REPRODUCTION WITHOUT PERMISSION. UNLESS NOTED OTHERWISE THIS DRAWING IS NOT FOR CONSTRUCTION. ALL DIMENSIONS AND LEVELS ARE TO BE CHECKED ON SITE PRIOR TO THE COMMENCEMENT OF WORK. INFORM TURNER OF ANY DISCREPANCIES FOR CLARIFICATION BEFORE PROCEEDING WITH WORK. DRAWINGS ARE NOT TO BE SCALED. USE ONLY FIGURED DIMENSIONS. REFER TO CONSULTANT DOCUMENTATION FOR FURTHER INFORMATION.

CLIENT
Aboriginal Housing Company
83-123 Eveleigh Street Redfern NSW 2016 Australia

Rev	Date	Approved by	Revision Notes
N	29/05/17	DS	Issue for Consultant Coordination
P	02/06/17	DS	Issue for DA Submission - Client Approval
R	07/06/17	DS	Issue for DA Submission - DRP
S	09/06/17	DS	Issue for DA Submission - DoP


 

Project Title
Col James - Student Accommodation
83-123 Eveleigh Street Redfern NSW 2016 Australia
Drawing Title
GA Plans
Lower Ground

Scale 1:200 @A1, 50% @ A3	Project No. 16107	Drawn by CB	North
Status Development Application	Dwg No. DA-110-007	Rev S	



TURNER Level 7 **ONE** Oxford Street Darlinghurst NSW 2010 AUSTRALIA T +61 2 8668 0000 F +61 2 8668 0088 turnerstudio.com.au



Legend													
AC	Air Conditioning	DP	Downpipe	GT	Gate	LVR	Louvre	RL	Relative Level to AHD	V	Void		Lift (L1, L2 etc.)
ACC	Accessible	E	Exhaust	H	Hydraulic Services	M	Mechanical Services	RWO	Rainwater Outlet	WM	Water Meter		Fire Stairs / Services
AM	Amenities	ELEC	Electrical Services	HB	Fire Hydrant Booster	MDR	Metal Deck Roofing	RWT	Rainwater Tank	WPM	Waterproof Membrane		Adaptable
B	Bathroom	FCR	Fire Control Room	HYV	Hydrant	MRV	Medium Rigid Vehicle	S	Services				Studio
B/ST	Bulk Storage	FEX	Fire Extinguisher	K	Kitchen	MSB	Main Switch Board Services	SC	Screen				Twin
CLN	Cleaner's Store	FH	Fire Hydrant	KE	Kitchen Exhaust	MTR	Meter	SIM	Similar				5 Bed
COMMS	Communication Services	FFL	Finished Floor Level			NGL	Natural Ground Level	SP	Stair Pressurization				Communal Area
CONC	Concrete	FHR	Fire Hose Reel	L01,02	Lift No. 1, 2, etc.	PCF	Powder Coat Finish	ST	Store				Family Room
CW	Cold Water	FPR	Fire Pump Room Riser	L	Living			TCE	Terrace				
CWPR	Cold Water Pump Riser	FS_01,02...	Fire Stair No. 1, 2 etc.	LD	Loading Bay	O/A	Outside Air	TOW	Top of Wall				
D	Dining	GBE	Garbage Exhaust	LDY	Laundry			UNO	Unless Noted Otherwise				
DB	Distribution Board	GL	Ground Line	LG	Lower Ground	R	Riser						
				LR	Lobby Relief								

0

1

2

5

10m

NOTES
THIS DRAWING IS COPYRIGHT © OF TURNER. NO REPRODUCTION WITHOUT PERMISSION. UNLESS NOTED OTHERWISE THIS DRAWING IS NOT FOR CONSTRUCTION. ALL DIMENSIONS AND LEVELS ARE TO BE CHECKED ON SITE PRIOR TO THE COMMENCEMENT OF WORK. REPORT TURNER OF ANY DISCREPANCIES FOR CLARIFICATION BEFORE PROCEEDING WITH WORK. DRAWINGS ARE NOT TO BE SCALED. USE ONLY FIGURED DIMENSIONS. REFER TO CONSULTANT DOCUMENTATION FOR FURTHER INFORMATION.

CLIENT
Aboriginal Housing Company
83-123 Eveleigh Street Redfern NSW 2016 Australia

Rev	Date	Approved by	Revision Notes
N	29/05/17	DS	Issue for Consultant Coordination
P	02/06/17	DS	Issue for DA Submission - Client Approval
R	07/06/17	DS	Issue for DA Submission - DRP
S	09/06/17	DS	Issue for DA Submission - DoP

Project Title
Col James - Student Accommodation
83-123 Eveleigh Street Redfern NSW 2016 Australia

Drawing Title
GA Plans
Level 01

Scale 1:200 @A1, 50% @ A3	Project No. 16107	Drawn by CB	North →
Status Development Application	Dwg No. DA-110-010	Rev S	



Legend													
AC	Air Conditioning	DP	Downpipe	GT	Gate	LVR	Louvre	RL	Relative Level to AHD	V	Void		Lift (L1, L2 etc.)
ACC	Accessible	E	Exhaust	H	Hydraulic Services	M	Mechanical Services	RWO	Rainwater Outlet	WM	Water Meter		Fire Stairs / Services
AM	Amenities	ELEC	Electrical Services	HB	Fire Hydrant Booster	MDR	Metal Deck Roofing	RWT	Rainwater Tank	WPM	Waterproof Membrane		Adaptable
B	Bathroom	FCR	Fire Control Room	HYV	Hydrant	MRV	Medium Rigid Vehicle	S	Services				Studio
B/ST	Bulk Storage	FEX	Fire Extinguisher	K	Kitchen	MSB	Main Switch Board Services	SC	Screen				Twin
CLN	Cleaner's Store	FH	Fire Hydrant	KE	Kitchen Exhaust	MTR	Meter	SIM	Similar				5 Bed
COMMS	Communication Services	FFL	Finished Floor Level			NGL	Natural Ground Level	SP	Stair Pressurization				Communal Area
CONC	Concrete	FHR	Fire Hose Reel	L01,02	Lift No. 1, 2, etc.	PCF	Powder Coat Finish	ST	Store				Family Room
CW	Cold Water	FPR	Fire Pump Room Riser	L	Living			TCE	Terrace				
CWPR	Cold Water Pump Riser	FS_01,02...	Fire Stair No. 1, 2 etc.	LD	Loading Bay	O/A	Outside Air	TOW	Top of Wall				
D	Dining	GBE	Garbage Exhaust	LDY	Laundry			UNO	Unless Noted Otherwise				
DB	Distribution Board	GL	Ground Line	LG	Lower Ground	R	Riser						
				LR	Lobby Relief								
													

NOTES
THIS DRAWING IS COPYRIGHT © OF TURNER. NO REPRODUCTION WITHOUT PERMISSION. UNLESS NOTED OTHERWISE THIS DRAWING IS NOT FOR CONSTRUCTION. ALL DIMENSIONS AND LEVELS ARE TO BE CHECKED ON SITE PRIOR TO THE COMMENCEMENT OF WORK. INFORM TURNER OF ANY DISCREPANCIES FOR CLARIFICATION BEFORE PROCEEDING WITH WORK. DRAWINGS ARE NOT TO BE SCALED. USE ONLY FIGURED DIMENSIONS. REFER TO CONSULTANT DOCUMENTATION FOR FURTHER INFORMATION.


CLIENT
Aboriginal Housing Company
83-123 Eveleigh Street Redfern NSW 2016 Australia

Rev	Date	Approved by	Revision Notes
N	29/05/17	DS	Issue for Consultant Coordination
P	02/06/17	DS	Issue for DA Submission - Client Approval
R	07/06/17	DS	Issue for DA Submission - DRP
S	09/06/17	DS	Issue for DA Submission - DoP

Project Title
Col James - Student Accommodation
83-123 Eveleigh Street Redfern NSW 2016 Australia

Drawing Title
GA Plans
Level 02



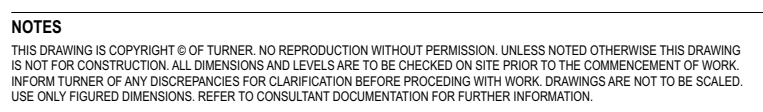





Scale 1:200 @A1, 50% @ A3	Project No. 16107	Drawn by CB	North →
Status Development Application	Dwg No. DA-110-020	Rev S	



DP	Downpipe
E	Exhaust
ELEC	Electrical Services
FCR	Fire Control Room
FEX	Fire Extinguisher
FH	Fire Hydrant
FFL	Finished Floor Level
FHR	Fire Hose Reel
FPR	Fire Pump Room Riser
FS_01,02...	Fire Stair No. 1, 2 etc.
GBE	Garbage Exhaust
GL	Ground Line

LVR	Louvre
M	Mechanical Services
MDR	Metal Deck Roofing
MRV	Medium Rigid Vehicle
MSB	Main Switch Board Services
MTR	Meter
NGL	Natural Ground Level
PCF	Powder Coat Finish
O/A	Outside Air
R	Riser

V	Void
WM	Water Meter
WPM	Waterproof Membrane


	Lift (L1, L2 etc.)
	Fire Stairs / Services
	Adaptable
	Studio
	Twin
	5 Bed
	Communal Area
	Family Room



Project Title

Col James - Student Accommodation
83-123 Eveleigh Street Redfern NSW 2016 Australia

Drawing Title

Scale	Project No.	Drawn by	North
1:200 @A1, 50% @ A3	16107	CB	
Status	Dwg No.	Rev	
Development Application	DA-110-030	S	



Legend											
AC	Air Conditioning	DP	Downpipe	GT	Gate	LVR	Louvre	RL	Relative Level to AHD	V	Void
ACC	Accessible	E	Exhaust	H	Hydraulic Services	M	Mechanical Services	RWO	Rainwater Outlet	WM	Water Meter
AM	Amenities	ELEC	Electrical Services	HB	Fire Hydrant Booster	MDR	Metal Deck Roofing	RWT	Rainwater Tank	WPM	Waterproof Membrane
B	Bathroom	FCR	Fire Control Room	HYV	Hydrant	MRV	Medium Rigid Vehicle	S	Services		
B/ST	Bulk Storage	FEX	Fire Extinguisher	K	Kitchen	MSB	Main Switch Board Services	SC	Screen		
CLN	Cleaner's Store	FH	Fire Hydrant	KE	Kitchen Exhaust	MTR	Meter	SIM	Similar		
COMMS	Communication Services	FFL	Finished Floor Level			NGL	Natural Ground Level	SP	Stair Pressurization		
CONC	Concrete	FHR	Fire Hose Reel	L01,02	Lift No. 1, 2, etc.	PCF	Powder Coat Finish	ST	Store		
CW	Cold Water	FPR	Fire Pump Room Riser	L	Living	O/A	Outside Air	TCE	Terrace		
CWPR	Cold Water Pump Riser	FS_01,02...	Fire Stair No. 1, 2 etc.	LD	Loading Bay	R	Riser	TOW	Top of Wall		
D	Dining	GBE	Garbage Exhaust	LDY	Laundry			UNO	Unless Noted Otherwise		
DB	Distribution Board	GL	Ground Line	LG	Lower Ground						
				LR	Lobby Relief						

NOTES
THIS DRAWING IS COPYRIGHT © OF TURNER. NO REPRODUCTION WITHOUT PERMISSION. UNLESS NOTED OTHERWISE THIS DRAWING IS NOT FOR CONSTRUCTION. ALL DIMENSIONS AND LEVELS ARE TO BE CHECKED ON SITE PRIOR TO THE COMMENCEMENT OF WORK. INFORM TURNER OF ANY DISCREPANCIES FOR CLARIFICATION BEFORE PROCEEDING WITH WORK. DRAWINGS ARE NOT TO BE SCALED. USE ONLY FIGURED DIMENSIONS. REFER TO CONSULTANT DOCUMENTATION FOR FURTHER INFORMATION.

CLIENT
Aboriginal Housing Company
83-123 Eveleigh Street Redfern NSW 2016 Australia

Rev	Date	Approved by	Revision Notes
N	29/05/17	DS	Issue for Consultant Coordination
P	02/06/17	DS	Issue for DA Submission - Client Approval
R	07/06/17	DS	Issue for DA Submission - DRP
S	09/06/17	DS	Issue for DA Submission - DoP

Project Title
Col James - Student Accommodation
83-123 Eveleigh Street Redfern NSW 2016 Australia

Drawing Title
GA Plans
Levels 04, 05

Scale 1:200 @A1, 50% @ A3	Project No. 16107	Drawn by CB	North →
Status Development Application	Dwg No. DA-110-040	Rev S	



Legend													
AC	Air Conditioning	DP	Downpipe	GT	Gate	LVR	Louvre	RL	Relative Level to AHD	V	Void		Lift (L1, L2 etc.)
ACC	Accessible	E	Exhaust	H	Hydraulic Services	M	Mechanical Services	RWO	Rainwater Outlet	WM	Water Meter		Fire Stairs / Services
AM	Amenities	ELEC	Electrical Services	HB	Fire Hydrant Booster	MDR	Metal Deck Roofing	RWT	Rainwater Tank	WPM	Waterproof Membrane		Adaptable
B	Bathroom	FCR	Fire Control Room	HYV	Hydrant	MRV	Medium Rigid Vehicle	S	Services				Studio
B/ST	Bulk Storage	FEX	Fire Extinguisher	K	Kitchen	MSB	Main Switch Board Services	SC	Screen				Twin
CLN	Cleaner's Store	FH	Fire Hydrant	KE	Kitchen Exhaust	MTR	Meter	SIM	Similar				5 Bed
COMMS	Communication Services	FFL	Finished Floor Level			NGL	Natural Ground Level	SP	Stair Pressurization				Communal Area
CONC	Concrete	FHR	Fire Hose Reel	L01,02	Lift No. 1, 2, etc.	PCF	Powder Coat Finish	ST	Store				Family Room
CW	Cold Water	FPR	Fire Pump Room Riser	L	Living			TCE	Terrace				
CWPR	Cold Water Pump Riser	FS_01,02...	Fire Stair No. 1, 2 etc.	LD	Loading Bay	O/A	Outside Air	TOW	Top of Wall				
D	Dining	GBE	Garbage Exhaust	LDY	Laundry			UNO	Unless Noted Otherwise				
DB	Distribution Board	GL	Ground Line	LG	Lower Ground	R	Riser						
				LR	Lobby Relief								



NOTES
THIS DRAWING IS COPYRIGHT © OF TURNER. NO REPRODUCTION WITHOUT PERMISSION. UNLESS NOTED OTHERWISE THIS DRAWING IS NOT FOR CONSTRUCTION. ALL DIMENSIONS AND LEVELS ARE TO BE CHECKED ON SITE PRIOR TO THE COMMENCEMENT OF WORK. INFORM TURNER OF ANY DISCREPANCIES FOR CLARIFICATION BEFORE PROCEEDING WITH WORK. DRAWINGS ARE NOT TO BE SCALED. USE ONLY FIGURED DIMENSIONS. REFER TO CONSULTANT DOCUMENTATION FOR FURTHER INFORMATION.

CLIENT
Aboriginal Housing Company
83-123 Eveleigh Street Redfern NSW 2016 Australia

Rev	Date	Approved by	Revision Notes
N	29/05/17	DS	Issue for Consultant Coordination
P	02/06/17	DS	Issue for DA Submission - Client Approval
R	07/06/17	DS	Issue for DA Submission - DRP
S	09/06/17	DS	Issue for DA Submission - DoP

Project Title
Col James - Student Accommodation
83-123 Eveleigh Street Redfern NSW 2016 Australia

Drawing Title
GA Plans
Level 06

Scale 1:200 @A1, 50% @ A3	Project No. 16107	Drawn by CB	North →
Status Development Application	Dwg No. DA-110-050	Rev S	



Legend

AC	Air Conditioning	DP	Downpipe	GT	Gate	LVR	Louvre	RL	Relative Level to AHD	V	Void		Lift (L1, L2 etc.)
ACC	Accessible	E	Exhaust	H	Hydraulic Services	M	Mechanical Services	RWO	Rainwater Outlet	WM	Water Meter		Fire Stairs / Services
AM	Amenities	ELEC	Electrical Services	HB	Fire Hydrant Booster	MDR	Metal Deck Roofing	RWT	Rainwater Tank	WPM	Waterproof Membrane		Adaptable
B	Bathroom	FCR	Fire Control Room	HYV	Hydrant	MRV	Medium Rigid Vehicle	S	Services				Studio
B/ST	Bulk Storage	FEX	Fire Extinguisher	K	Kitchen	MSB	Main Switch Board Services	SC	Screen				Twin
CLN	Cleaner's Store	FH	Fire Hydrant	KE	Kitchen Exhaust	MTR	Meter	SIM	Similar				5 Bed
COMMS	Communication Services	FFL	Finished Floor Level	L01,02	Lift No. 1, 2, etc.	NGL	Natural Ground Level	SP	Stair Pressurization				Communal Area
CONC	Concrete	FHR	Fire Hose Reel	L	Living	PCF	Powder Coat Finish	ST	Store				Family Room
CW	Cold Water	FPR	Fire Pump Room Riser	LD	Loading Bay	O/A	Outside Air	TCE	Terrace				
CWPR	Cold Water Pump Riser	FS_01,02...	Fire Stair No. 1, 2 etc.	LDY	Laundry	R	Riser	TOW	Top of Wall				
D	Dining	GBE	Garbage Exhaust	LG	Lower Ground			UNO	Unless Noted Otherwise				
DB	Distribution Board	GL	Ground Line	LR	Lobby Relief								

NOTES

THIS DRAWING IS COPYRIGHT © OF TURNER. NO REPRODUCTION WITHOUT PERMISSION. UNLESS NOTED OTHERWISE THIS DRAWING IS NOT FOR CONSTRUCTION. ALL DIMENSIONS AND LEVELS ARE TO BE CHECKED ON SITE PRIOR TO THE COMMENCEMENT OF WORK. INFORM TURNER OF ANY DISCREPANCIES FOR CLARIFICATION BEFORE PROCEEDING WITH WORK. DRAWINGS ARE NOT TO BE SCALED. USE ONLY FIGURED DIMENSIONS. REFER TO CONSULTANT DOCUMENTATION FOR FURTHER INFORMATION.

CLIENT

Aboriginal Housing Company
83-123 Eveleigh Street Redfern NSW 2016 Australia

Rev

Date

Approved by

Revision Notes

N

29/05/17

DS

Issue for Consultant Coordination

P

02/06/17

DS

Issue for DA Submission - Client Approval

R

07/06/17

DS

Issue for DA Submission - DRP

S

09/06/17

DS

Issue for DA Submission - DoP

Project Title

Col James - Student Accommodation
83-123 Eveleigh Street Redfern NSW 2016 Australia

Drawing Title

GA Plans
Level 07

Scale

1:200 @A1, 50% @ A3

Project No.

16107

Drawn by

CB

Status

Development Application

Dwg No.

DA-110-060

Rev

S

North

TURNER

Level 7 ONE Oxford Street
Durrington NSW 2010
AUSTRALIA

T +61 2 8668 0000
F +61 2 8668 0088
turnerstudio.com.au



HCLSS Quality Endorsed Company ISO 9001:2008, Registration Number 25476
 Newmarket Address: Nicholas Turner 6606 ABER 8604 984 911

GA Plans

Levels 08, 09



Level 7 **ONE** Oxford Street
 Darlinghurst NSW 2010
 02 9294 1111
 t-hungry@telstra.com

T +61 2 8668 0000
 F +61 2 8668 0000
 t-hungry@telstra.com



Legend

AC	Air Conditioning	DP	Downpipe	GT	Gate	LVR	Louvre	RL	Relative Level to AHD	V	Void		Lift (L1, L2 etc.)
ACC	Accessible	E	Exhaust	H	Hydraulic Services	M	Mechanical Services	RWO	Rainwater Outlet	WM	Water Meter		Fire Stairs / Services
AM	Amenities	ELEC	Electrical Services	HB	Fire Hydrant Booster	MDR	Metal Deck Roofing	RWT	Rainwater Tank	WPM	Waterproof Membrane		Adaptable
B	Bathroom	FCR	Fire Control Room	HYV	Hydrant	MRV	Medium Rigid Vehicle	S	Services				Studio
B/ST	Bulk Storage	FEX	Fire Extinguisher	K	Kitchen	MSB	Main Switch Board Services	SC	Screen				Twin
CLN	Cleaner's Store	FH	Fire Hydrant	KE	Kitchen Exhaust	MTR	Meter	SIM	Similar				5 Bed
COMMS	Communication Services	FFL	Finished Floor Level	L01,02	Lift No. 1, 2, etc.	NGL	Natural Ground Level	SP	Stair Pressurization				Communal Area
CONC	Concrete	FHR	Fire Hose Reel	L	Living	PCF	Powder Coat Finish	ST	Store				Family Room
CW	Cold Water	FPR	Fire Pump Room Riser	LD	Loading Bay	O/A	Outside Air	TCE	Terrace				
CWPR	Cold Water Pump Riser	FS_01,02...	Fire Stair No. 1, 2 etc.	LDY	Laundry	R	Riser	TOW	Top of Wall				
D	Dining	GBE	Garbage Exhaust	LG	Lower Ground			UNO	Unless Noted Otherwise				
DB	Distribution Board	GL	Ground Line	LR	Lobby Relief								

Notes

THIS DRAWING IS COPYRIGHT © OF TURNER. NO REPRODUCTION WITHOUT PERMISSION. UNLESS NOTED OTHERWISE THIS DRAWING IS NOT FOR CONSTRUCTION. ALL DIMENSIONS AND LEVELS ARE TO BE CHECKED ON SITE PRIOR TO THE COMMENCEMENT OF WORK. INFORM TURNER OF ANY DISCREPANCIES FOR CLARIFICATION BEFORE PROCEEDING WITH WORK. DRAWINGS ARE NOT TO BE SCALED. USE ONLY FIGURED DIMENSIONS. REFER TO CONSULTANT DOCUMENTATION FOR FURTHER INFORMATION.

CLIENT

Aboriginal Housing Company
83-123 Eveleigh Street Redfern NSW 2016 Australia

Rev

Date

Approved by

Revision Notes

N	29/05/17	DS	Issue for Consultant Coordination
P	02/06/17	DS	Issue for DA Submission - Client Approval
R	07/06/17	DS	Issue for DA Submission - DRP
S	09/06/17	DS	Issue for DA Submission - DoP

Project Title

Col James - Student Accommodation
83-123 Eveleigh Street Redfern NSW 2016 Australia

Drawing Title

GA Plans
Level 10

Scale

1:200 @A1, 50% @ A3

Project No.

16107

Drawn by

CB

Status

Development Application

Dwg No.

DA-110-080

Rev

S

North

→

Level 7 ONE Oxford Street
Durrington NSW 2010
AUSTRALIA

T +61 2 8668 0000
F +61 2 8668 0088
turnerstudio.com.au

TURNER



Legend											
AC	Air Conditioning	DP	Downpipe	GT	Gate	LVR	Louvre	RL	Relative Level to AHD	V	Void
ACC	Accessible	E	Exhaust	H	Hydraulic Services	M	Mechanical Services	RWO	Rainwater Outlet	WM	Water Meter
AM	Amenities	ELEC	Electrical Services	HB	Fire Hydrant Booster	MDR	Metal Deck Roofing	RWT	Rainwater Tank	WPM	Waterproof Membrane
B	Bathroom	FCR	Fire Control Room	HYV	Hydrant	MRV	Medium Rigid Vehicle	S	Services		
B/ST	Bulk Storage	FEX	Fire Extinguisher	K	Kitchen	MSB	Main Switch Board Services	SC	Screen		
CLN	Cleaner's Store	FH	Fire Hydrant	KE	Kitchen Exhaust	MTR	Meter	SIM	Similar		
COMMS	Communication Services	FFL	Finished Floor Level	L01,02	Lift No. 1, 2, etc.	NGL	Natural Ground Level	SP	Stair Pressurization		
CONC	Concrete	FHR	Fire Hose Reel	L	Living	PCF	Powder Coat Finish	ST	Store		
CW	Cold Water	FPR	Fire Pump Room Riser	LD	Loading Bay	O/A	Outside Air	TCE	Terrace		
CWPR	Cold Water Pump Riser	FS_01,02...	Fire Stair No. 1, 2 etc.	LDY	Laundry	R	Riser	TOW	Top of Wall		
D	Dining	GBE	Garbage Exhaust	LG	Lower Ground			UNO	Unless Noted Otherwise		
DB	Distribution Board	GL	Ground Line	LR	Lobby Relief						

Lift (L1, L2 etc.)	Fire Stairs / Services	Adaptable	Studio	Twin	5 Bed	Communal Area	Family Room
--------------------	------------------------	-----------	--------	------	-------	---------------	-------------

NOTES
THIS DRAWING IS COPYRIGHT © OF TURNER. NO REPRODUCTION WITHOUT PERMISSION. UNLESS NOTED OTHERWISE THIS DRAWING IS NOT FOR CONSTRUCTION. ALL DIMENSIONS AND LEVELS ARE TO BE CHECKED ON SITE PRIOR TO THE COMMENCEMENT OF WORK. INFORM TURNER OF ANY DISCREPANCIES FOR CLARIFICATION BEFORE PROCEEDING WITH WORK. DRAWINGS ARE NOT TO BE SCALED. USE ONLY FIGURED DIMENSIONS. REFER TO CONSULTANT DOCUMENTATION FOR FURTHER INFORMATION.


CLIENT
Aboriginal Housing Company
83-123 Eveleigh Street Redfern NSW 2016 Australia

Rev	Date	Approved by	Revision Notes
N	29/05/17	DS	Issue for Consultant Coordination
P	02/06/17	DS	Issue for DA Submission - Client Approval
R	07/06/17	DS	Issue for DA Submission - DRP
S	09/06/17	DS	Issue for DA Submission - DoP

Project Title
Col James - Student Accommodation
83-123 Eveleigh Street Redfern NSW 2016 Australia

Drawing Title
GA Plans
Levels 11-14,16

Scale 1:200 @A1, 50% @ A3	Project No. 16107	Drawn by CB	North →
Status Development Application	Dwg No. DA-110-090	Rev S	

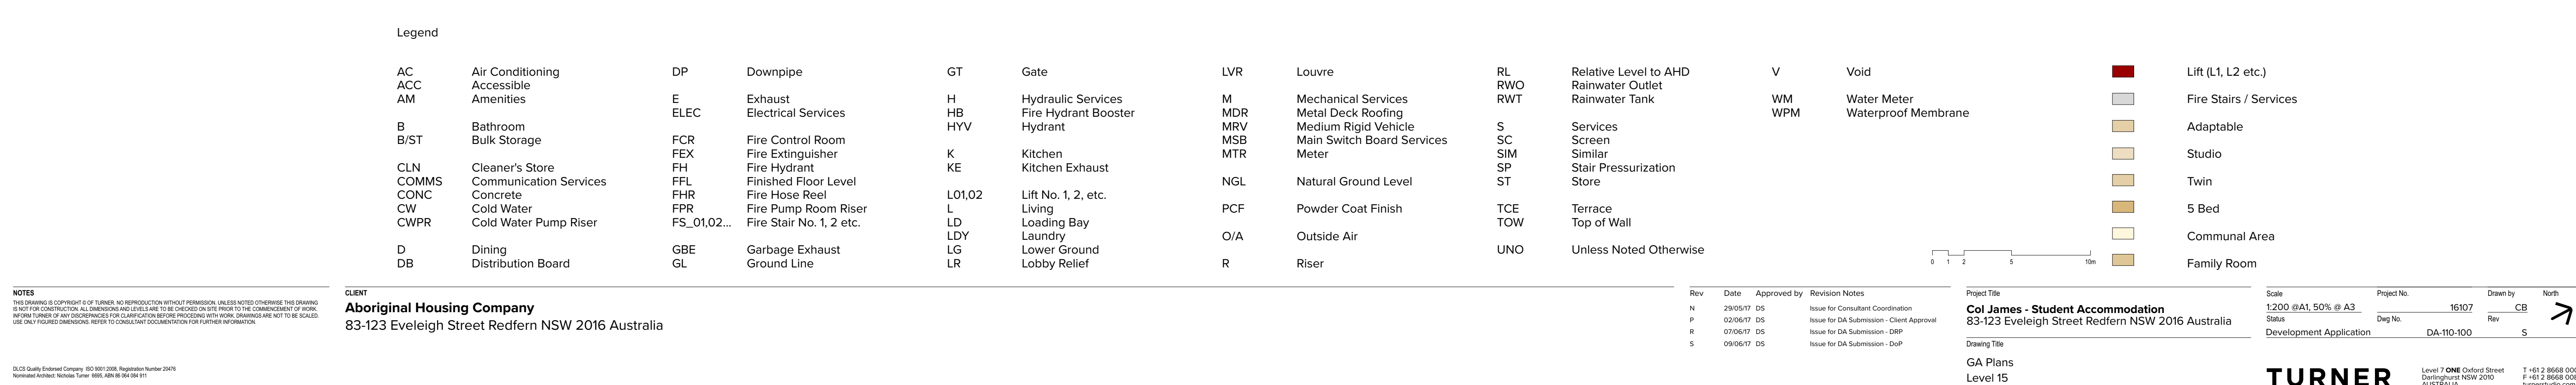



Legend											
AC	Air Conditioning	DP	Downpipe	GT	Gate	LVR	Louvre	RL	Relative Level to AHD	V	Void
ACC	Accessible	E	Exhaust	H	Hydraulic Services	M	Mechanical Services	RWO	Rainwater Outlet	WM	Water Meter
AM	Amenities	ELEC	Electrical Services	HB	Fire Hydrant Booster	MDR	Metal Deck Roofing	RWT	Rainwater Tank	WPM	Waterproof Membrane
B	Bathroom	FCR	Fire Control Room	HYV	Hydrant	MRV	Medium Rigid Vehicle	S	Services		
B/ST	Bulk Storage	FEX	Fire Extinguisher	K	Kitchen	MSB	Main Switch Board Services	SC	Screen		
CLN	Cleaner's Store	FH	Fire Hydrant	KE	Kitchen Exhaust	MTR	Meter	SIM	Similar		
COMMS	Communication Services	FFL	Finished Floor Level	L01,02	Lift No. 1, 2, etc.	NGL	Natural Ground Level	SP	Stair Pressurization		
CONC	Concrete	FHR	Fire Hose Reel	L	Living	PCF	Powder Coat Finish	ST	Store		
CW	Cold Water	FPR	Fire Pump Room Riser	LD	Loading Bay	O/A	Outside Air	TCE	Terrace		
CWPR	Cold Water Pump Riser	FS_01,02...	Fire Stair No. 1, 2 etc.	LDY	Laundry	R	Riser	TOW	Top of Wall		
D	Dining	GBE	Garbage Exhaust	LG	Lower Ground			UNO	Unless Noted Otherwise		
DB	Distribution Board	GL	Ground Line	LR	Lobby Relief						

Lift (L1, L2 etc.)	Fire Stairs / Services	Adaptable	Studio	Twin	5 Bed	Communal Area	Family Room
--------------------	------------------------	-----------	--------	------	-------	---------------	-------------

NOTES
THIS DRAWING IS COPYRIGHT © OF TURNER. NO REPRODUCTION WITHOUT PERMISSION. UNLESS NOTED OTHERWISE THIS DRAWING IS NOT FOR CONSTRUCTION. ALL DIMENSIONS AND LEVELS ARE TO BE CHECKED ON SITE PRIOR TO THE COMMENCEMENT OF WORK. INFORM TURNER OF ANY DISCREPANCIES FOR CLARIFICATION BEFORE PROCEEDING WITH WORK. DRAWINGS ARE NOT TO BE SCALED. USE ONLY FIGURED DIMENSIONS. REFER TO CONSULTANT DOCUMENTATION FOR FURTHER INFORMATION.

CLIENT
Aboriginal Housing Company
83-123 Eveleigh Street Redfern NSW 2016 Australia

Rev	Date	Approved by	Revision Notes
N	29/05/17	DS	Issue for Consultant Coordination
P	02/06/17	DS	Issue for DA Submission - Client Approval
R	07/06/17	DS	Issue for DA Submission - DRP
S	09/06/17	DS	Issue for DA Submission - DoP

Project Title
Col James - Student Accommodation
83-123 Eveleigh Street Redfern NSW 2016 Australia

Drawing Title
GA Plans
Level 17

Scale 1:200 @A1, 50% @ A3	Project No. 16107	Drawn by CB	North →
Status Development Application	Dwg No. DA-110-110	Rev S	



Legend											
AC	Air Conditioning	DP	Downpipe	GT	Gate	LVR	Louvre	RL	Relative Level to AHD	V	Void
ACC	Accessible	E	Exhaust	H	Hydraulic Services	M	Mechanical Services	RWO	Rainwater Outlet	WM	Water Meter
AM	Amenities	ELEC	Electrical Services	HB	Fire Hydrant Booster	MDR	Metal Deck Roofing	RWT	Rainwater Tank	WPM	Waterproof Membrane
B	Bathroom	FCR	Fire Control Room	HYV	Hydrant	MRV	Medium Rigid Vehicle	S	Services		
B/ST	Bulk Storage	FEX	Fire Extinguisher	K	Kitchen	MSB	Main Switch Board Services	SC	Screen		
CLN	Cleaner's Store	FH	Fire Hydrant	KE	Kitchen Exhaust	MTR	Meter	SIM	Similar		
COMMS	Communication Services	FFL	Finished Floor Level	L01,02	Lift No. 1, 2, etc.	NGL	Natural Ground Level	SP	Stair Pressurization		
CONC	Concrete	FHR	Fire Hose Reel	L	Living	PCF	Powder Coat Finish	ST	Store		
CW	Cold Water	FPR	Fire Pump Room Riser	LD	Loading Bay	O/A	Outside Air	TCE	Terrace		
CWPR	Cold Water Pump Riser	FS_01,02...	Fire Stair No. 1, 2 etc.	LDY	Laundry	R	Riser	TOW	Top of Wall		
D	Dining	GBE	Garbage Exhaust	LG	Lower Ground			UNO	Unless Noted Otherwise		
DB	Distribution Board	GL	Ground Line	LR	Lobby Relief						

NOTES
THIS DRAWING IS COPYRIGHT © OF TURNER. NO REPRODUCTION WITHOUT PERMISSION. UNLESS NOTED OTHERWISE THIS DRAWING IS NOT FOR CONSTRUCTION. ALL DIMENSIONS AND LEVELS ARE TO BE CHECKED ON SITE PRIOR TO THE COMMENCEMENT OF WORK. INFORM TURNER OF ANY DISCREPANCIES FOR CLARIFICATION BEFORE PROCEEDING WITH WORK. DRAWINGS ARE NOT TO BE SCALED. USE ONLY FIGURED DIMENSIONS. REFER TO CONSULTANT DOCUMENTATION FOR FURTHER INFORMATION.

CLIENT
Aboriginal Housing Company
83-123 Eveleigh Street Redfern NSW 2016 Australia

Rev	Date	Approved by	Revision Notes
N	29/05/17	DS	Issue for Consultant Coordination
P	02/06/17	DS	Issue for DA Submission - Client Approval
R	07/06/17	DS	Issue for DA Submission - DRP
S	09/06/17	DS	Issue for DA Submission - DoP

Project Title
Col James - Student Accommodation
83-123 Eveleigh Street Redfern NSW 2016 Australia

Drawing Title
GA Plans
Levels 18-20

Scale 1:200 @A1, 50% @ A3	Project No. 16107	Drawn by CB	North →
Status Development Application	Dwg No. DA-110-120	Rev S	



Legend													
AC	Air Conditioning	DP	Downpipe	GT	Gate	LVR	Louvre	RL	Relative Level to AHD	V	Void		Lift (L1, L2 etc.)
ACC	Accessible	E	Exhaust	H	Hydraulic Services	M	Mechanical Services	RWO	Rainwater Outlet	WM	Water Meter		Fire Stairs / Services
AM	Amenities	ELEC	Electrical Services	HB	Fire Hydrant Booster	MDR	Metal Deck Roofing	RWT	Rainwater Tank	WPM	Waterproof Membrane		Adaptable
B	Bathroom	FCR	Fire Control Room	HYV	Hydrant	MRV	Medium Rigid Vehicle	S	Services				Studio
B/ST	Bulk Storage	FEX	Fire Extinguisher	K	Kitchen	MSB	Main Switch Board Services	SC	Screen				Twin
CLN	Cleaner's Store	FH	Fire Hydrant	KE	Kitchen Exhaust	MTR	Meter	SIM	Similar				5 Bed
COMMS	Communication Services	FFL	Finished Floor Level			NGL	Natural Ground Level	SP	Stair Pressurization				Communal Area
CONC	Concrete	FHR	Fire Hose Reel	L01,02	Lift No. 1, 2, etc.	PCF	Powder Coat Finish	ST	Store				Family Room
CW	Cold Water	FPR	Fire Pump Room Riser	L	Living	O/A	Outside Air	TCE	Terrace				
CWPR	Cold Water Pump Riser	FS_01,02...	Fire Stair No. 1, 2 etc.	LD	Loading Bay	R	Riser	TOW	Top of Wall				
D	Dining	GBE	Garbage Exhaust	LDY	Laundry			UNO	Unless Noted Otherwise				
DB	Distribution Board	GL	Ground Line	LG	Lower Ground								
				LR	Lobby Relief								



NOTES
THIS DRAWING IS COPYRIGHT © OF TURNER. NO REPRODUCTION WITHOUT PERMISSION. UNLESS NOTED OTHERWISE THIS DRAWING IS NOT FOR CONSTRUCTION. ALL DIMENSIONS AND LEVELS ARE TO BE CHECKED ON SITE PRIOR TO THE COMMENCEMENT OF WORK. INFORM TURNER OF ANY DISCREPANCIES FOR CLARIFICATION BEFORE PROCEEDING WITH WORK. DRAWINGS ARE NOT TO BE SCALED. USE ONLY FIGURED DIMENSIONS. REFER TO CONSULTANT DOCUMENTATION FOR FURTHER INFORMATION.


CLIENT
Aboriginal Housing Company
83-123 Eveleigh Street Redfern NSW 2016 Australia

Rev	Date	Approved by	Revision Notes
N	29/05/17	DS	Issue for Consultant Coordination
P	02/06/17	DS	Issue for DA Submission - Client Approval
R	07/06/17	DS	Issue for DA Submission - DRP
S	09/06/17	DS	Issue for DA Submission - DoP

Project Title
Col James - Student Accommodation
83-123 Eveleigh Street Redfern NSW 2016 Australia

Drawing Title
GA Plans
Level 21

Scale 1:200 @A1, 50% @ A3	Project No. 16107	Drawn by CB	North →
Status Development Application	Dwg No. DA-110-130	Rev S	

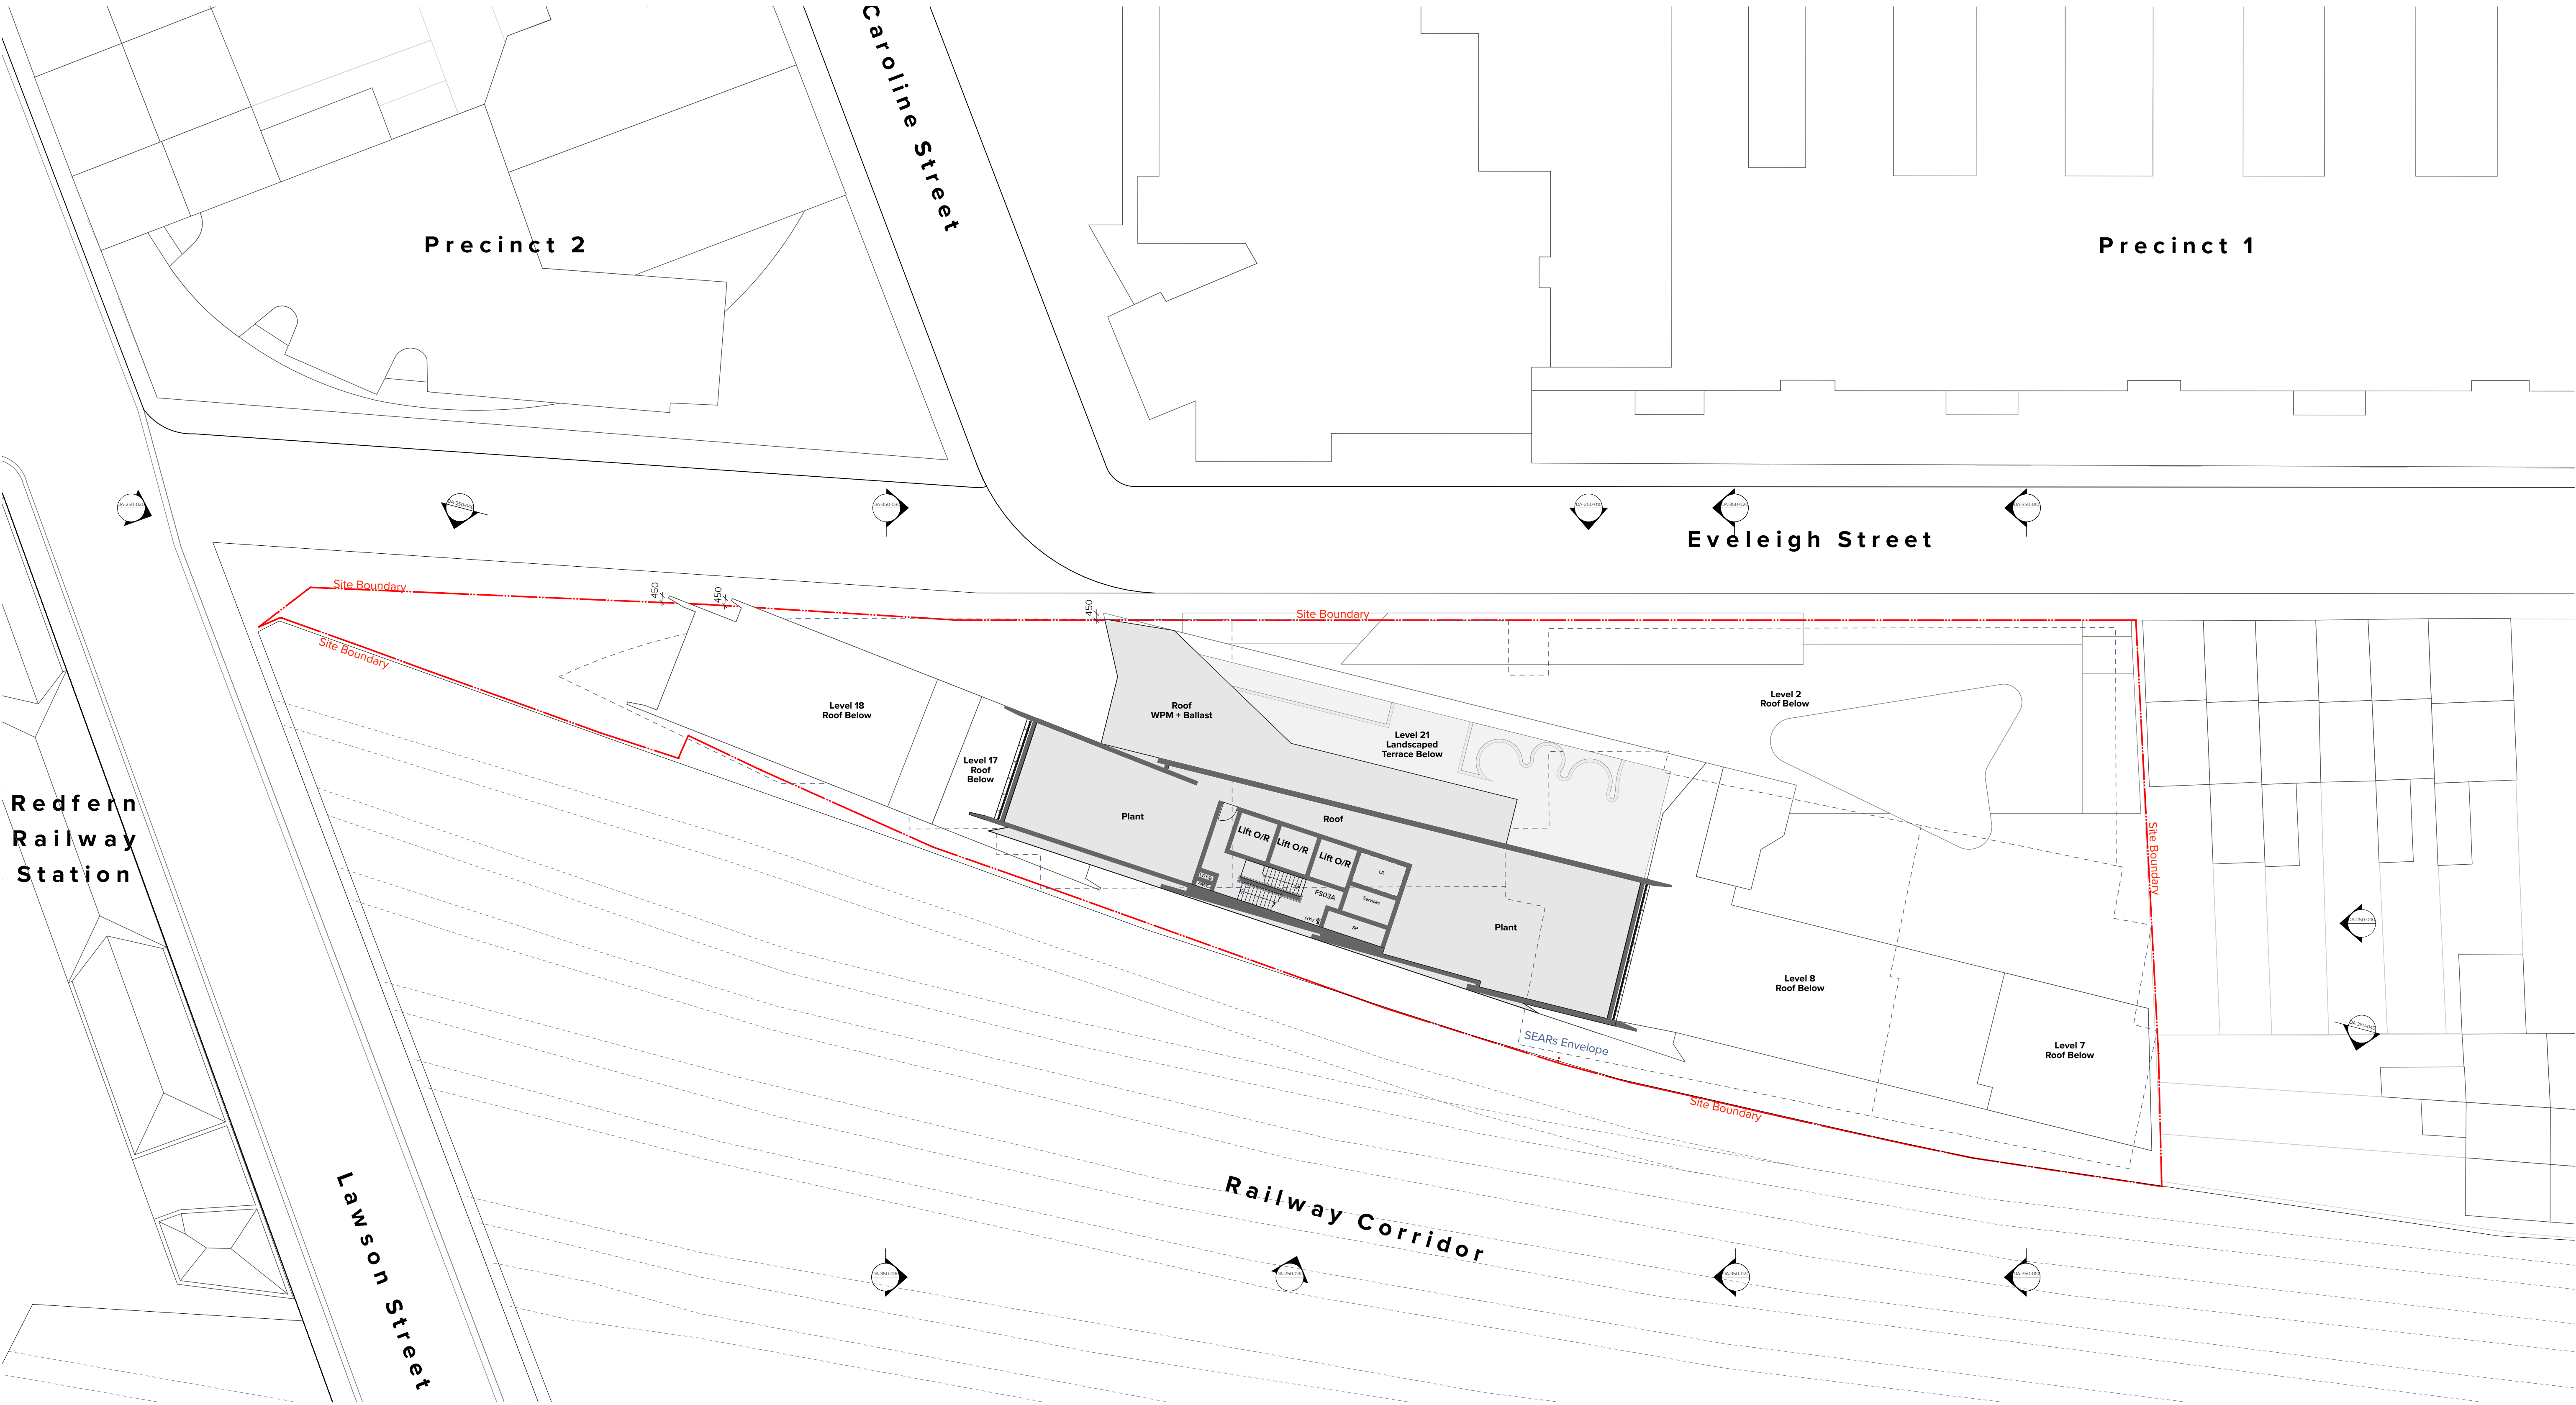

Legend

AC	Air Conditioning	DP	Downpipe	GT	Gate	LVR	Louvre	RL	Relative Level to AHD	V	Void		Lift (L1, L2 etc.)
ACC	Accessible	E	Exhaust	H	Hydraulic Services	M	Mechanical Services	RWO	Rainwater Outlet	WM	Water Meter		Fire Stairs / Services
AM	Amenities	ELEC	Electrical Services	HB	Fire Hydrant Booster	MDR	Metal Deck Roofing	RWT	Rainwater Tank	WPM	Waterproof Membrane		Adaptable
B	Bathroom	FCR	Fire Control Room	HYV	Hydrant	MRV	Medium Rigid Vehicle	S	Services				Studio
B/ST	Bulk Storage	FEX	Fire Extinguisher	K	Kitchen	MSB	Main Switch Board Services	SC	Screen				Twin
CLN	Cleaner's Store	FH	Fire Hydrant	KE	Kitchen Exhaust	MTR	Meter	SIM	Similar				5 Bed
COMMS	Communication Services	FFL	Finished Floor Level	L01,02	Lift No. 1, 2, etc.	NGL	Natural Ground Level	SP	Stair Pressurization				Communal Area
CONC	Concrete	FHR	Fire Hose Reel	L	Living	PCF	Powder Coat Finish	ST	Store				Family Room
CW	Cold Water	FPR	Fire Pump Room Riser	LD	Loading Bay	O/A	Outside Air	TCE	Terrace				
CWPR	Cold Water Pump Riser	FS_01,02...	Fire Stair No. 1, 2 etc.	LDY	Laundry	R	Riser	TOW	Top of Wall				
D	Dining	GBE	Garbage Exhaust	LG	Lower Ground			UNO	Unless Noted Otherwise				
DB	Distribution Board	GL	Ground Line	LR	Lobby Relief								

Notes

THIS DRAWING IS COPYRIGHT © OF TURNER. NO REPRODUCTION WITHOUT PERMISSION. UNLESS NOTED OTHERWISE THIS DRAWING IS NOT FOR CONSTRUCTION. ALL DIMENSIONS AND LEVELS ARE TO BE CHECKED ON SITE PRIOR TO THE COMMENCEMENT OF WORK. INFORM TURNER OF ANY DISCREPANCIES FOR CLARIFICATION BEFORE PROCEEDING WITH WORK. DRAWINGS ARE NOT TO BE SCALED. USE ONLY FIGURED DIMENSIONS. REFER TO CONSULTANT DOCUMENTATION FOR FURTHER INFORMATION.

CLIENT

Aboriginal Housing Company
83-123 Eveleigh Street Redfern NSW 2016 Australia

Rev

Date

Approved by

Revision Notes

N	29/05/17	DS	Issue for Consultant Coordination
P	02/06/17	DS	Issue for DA Submission - Client Approval
R	07/06/17	DS	Issue for DA Submission - DRP
S	09/06/17	DS	Issue for DA Submission - DoP

Project Title

Col James - Student Accommodation
83-123 Eveleigh Street Redfern NSW 2016 Australia

Drawing Title

GA Plans
Plant

Scale

1:200 @A1, 50% @ A3

Project No.

16107

Drawn by

CB

Status

Development Application

Dwg No.

DA-110-140

Rev

S

North

➔

Level 7 ONE Oxford Street
Durrington NSW 2010
AUSTRALIA

T +61 2 8668 0000
F +61 2 8668 0088
turnerstudio.com.au

TURNER