

LEGEND

- G1 - Glazing suite
- G2 - Glazing suite with externally mounted aluminum louvring
- G3 - Double glazed windows with integral ventilars

FINISHES LEGEND

- VP1 - Prefinished CFC panel equivalent to Vitrepanel "Eartit"
- VP2 - Prefinished CFC panel equivalent to Vitrepanel "Tydesley"
- T1 - Terracotta tile facade system
- C1 - Colorbond Classic Cream louvers & downpipes
- C2 - Colorbond Bushland
- C3 - Stainless steel downpipes



NOTES

- 1. DO NOT SCALE DRAWINGS. WRITTEN DIMENSIONS GOVERN.
- 2. ALL DIMENSIONS ARE IN MILLIMETERS UNLESS NOTED OTHERWISE.
- 3. THE WORK HASSELL SHALL BE NOTED IN WRITING OF ANY DISCREPANCIES.
- 4. THIS DRAWING MUST BE READ IN CONJUNCTION WITH ALL RELEVANT DOCUMENTS, SPECIFICATIONS, DETAILS AND DRAWINGS.

© COPYRIGHT OF THIS DRAWING IS VESTED IN HASSELL LTD.
2007 HASSELL LTD.

THIS DRAWING IS AN UNCONTROLLED COPY, UNLESS NOTED OTHERWISE

LEGEND

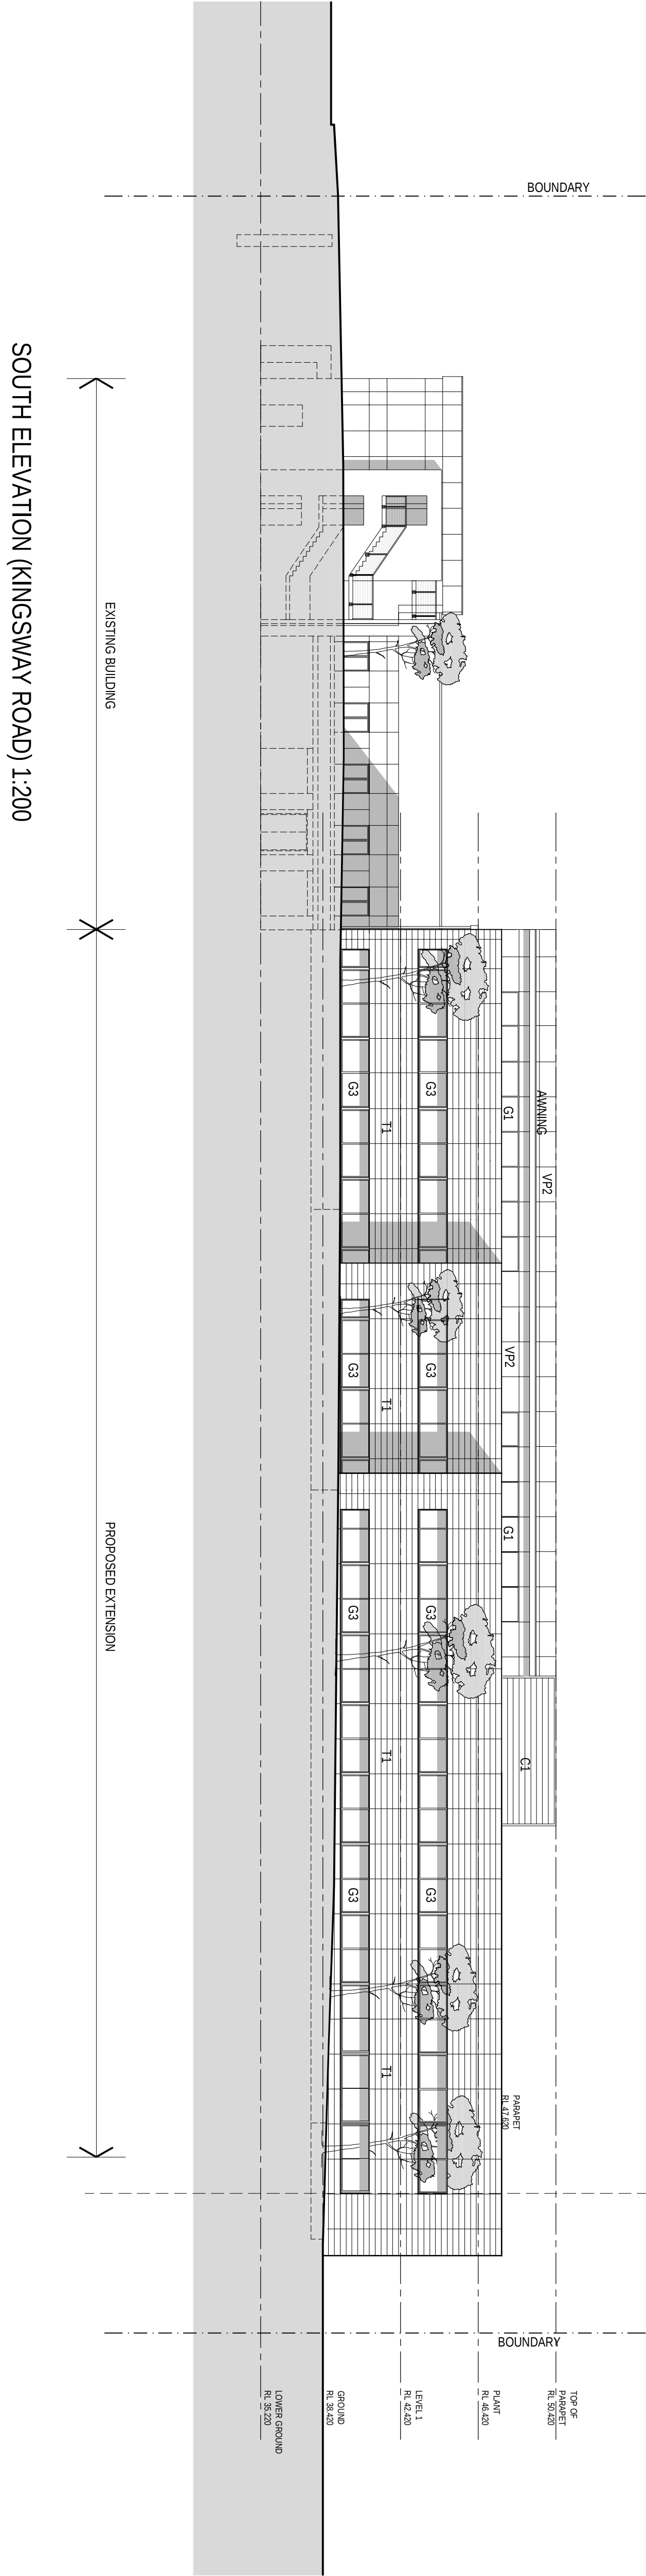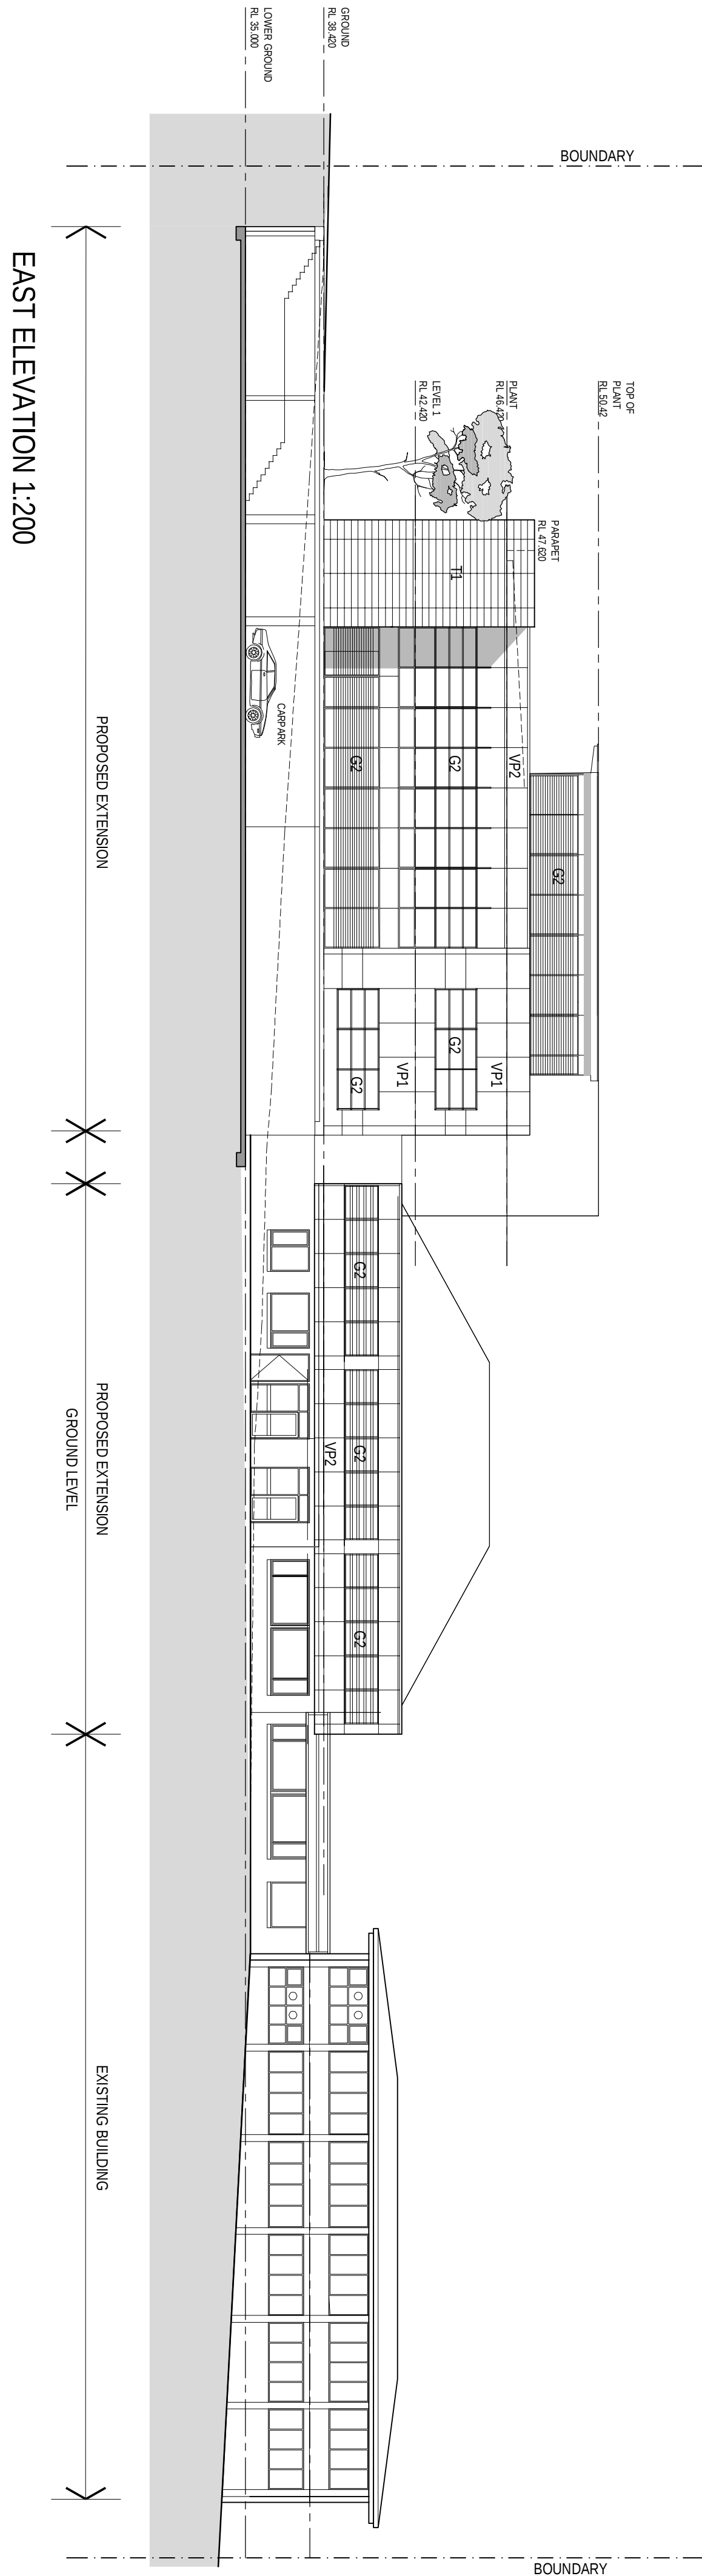

HASSELL


CONSULTANT

REV	DESCRIPTION	DATE

KAREENA PRIVATE
HOSPITAL

ELEVATIONS - SHEET 1



STATUS	DATE	BY	CHKD	APPD
DESIGN	15.03.2007	HA	HA	BA
REVISION	15.03.2007	DA-12	DA-12	G

LEGEND

- G1 - Glazing suite
- G2 - Glazing suite with externally mounted aluminium louvring
- G3 - Double glazed windows with integral ventilators

FINISHES LEGEND

- VP1 - Prefinished CFC panel equivalent to Vitrepanel® "Earth"
- VP2 - Prefinished CFC panel equivalent to Vitrepanel® "Tydesley"
- T1 - Terracotta tile facade system
- C1 - Colobond Classic Cream louvers & downpipes
- C2 - Colobond Bushland
- C3 - Stainless steel downpipes

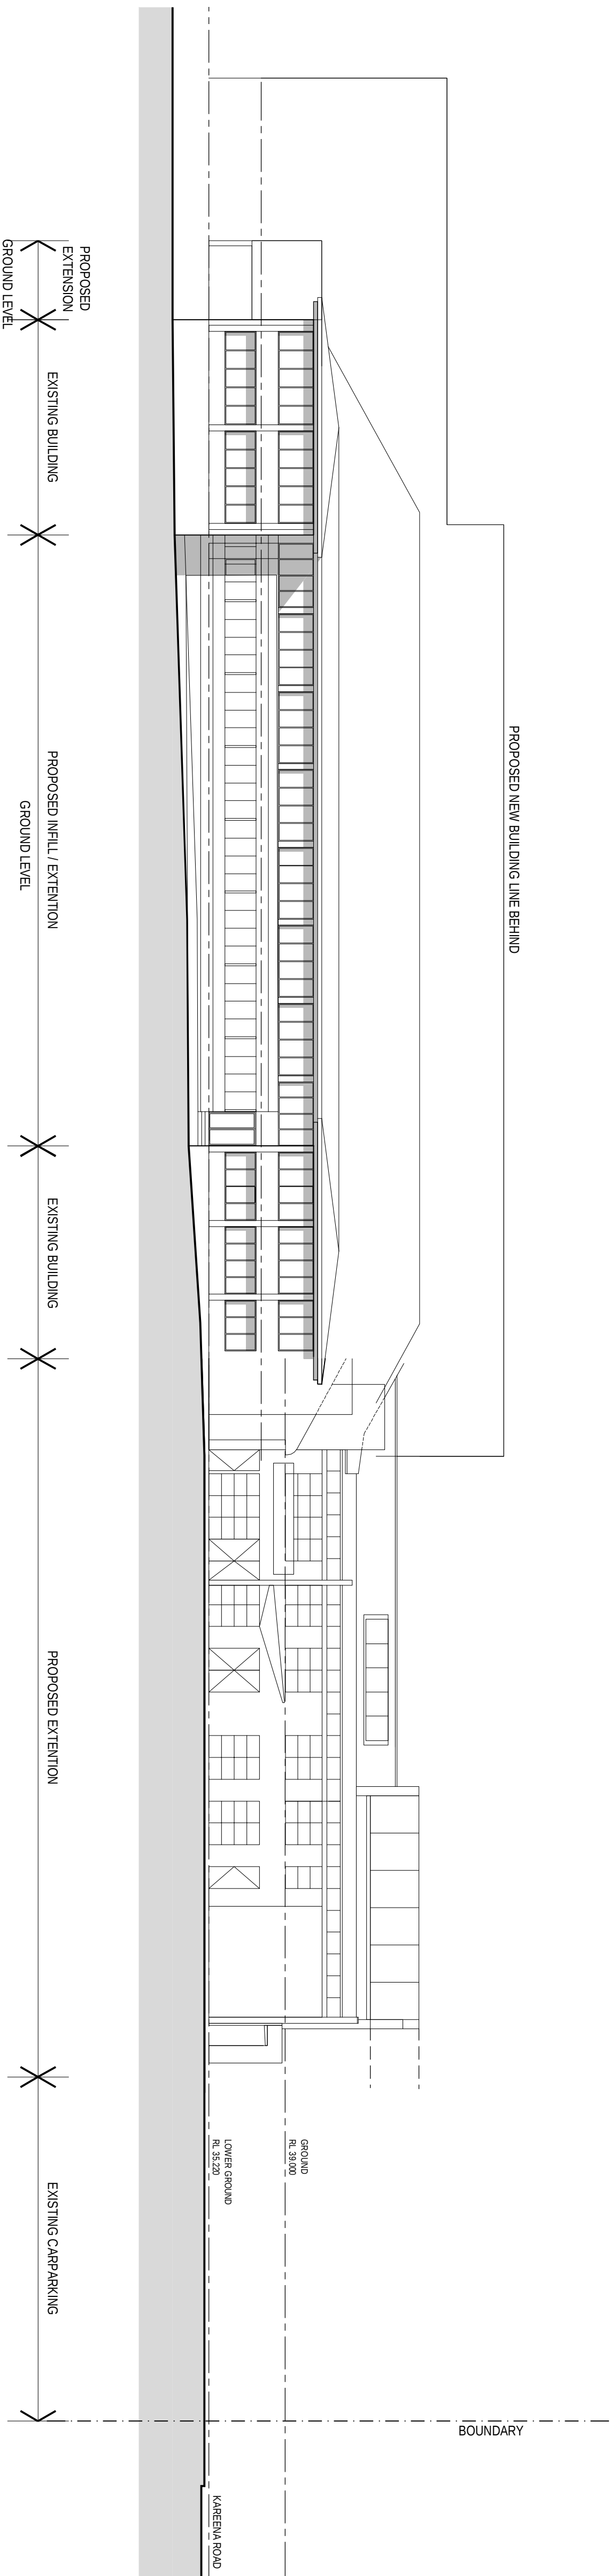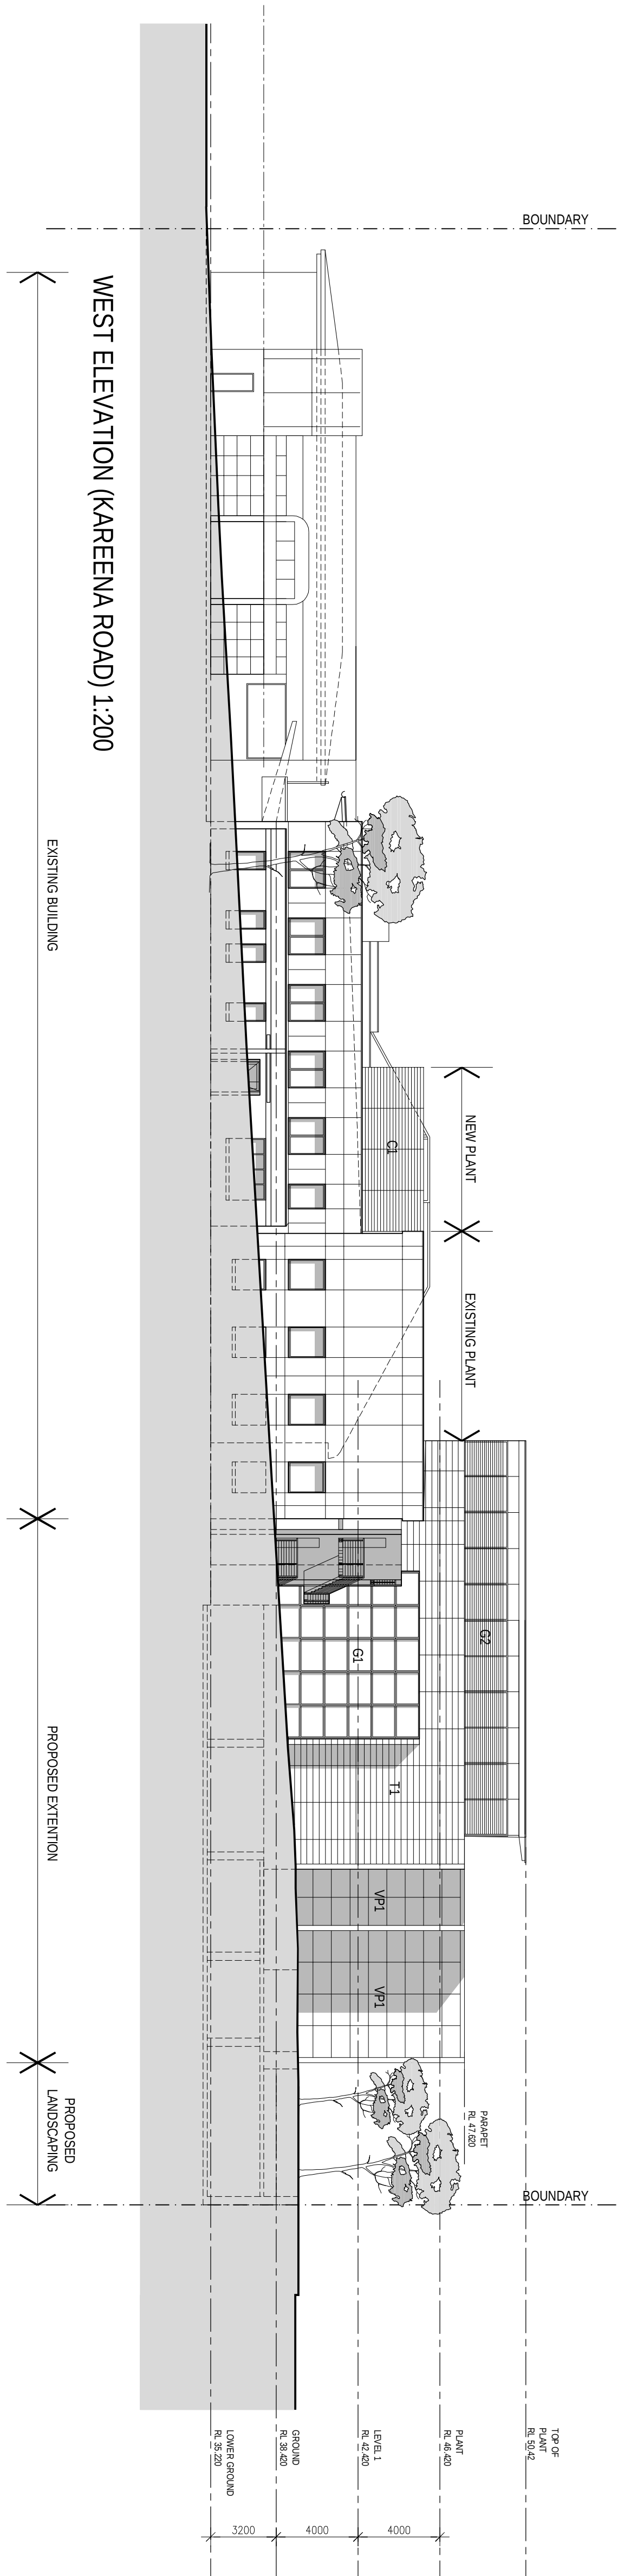

NOTES

1. DO NOT SCALE DRAWINGS. WRITTEN DIMENSIONS GOVERN.
2. ALL DIMENSIONS ARE IN MILLIMETERS UNLESS NOTED OTHERWISE.
3. THE WORK HASSELL SHALL BE NOTED IN WRITING OF ANY DISCREPANCIES.
4. THIS DRAWING MUST BE READ IN CONJUNCTION WITH ALL RELEVANT DOCUMENTS SPECIFICATIONS, REPORTS AND DRAWINGS.

© COPYRIGHT OF THIS DRAWING IS VESTED IN HASSELL, LTD.
2007 HASSELL LTD.

THIS DRAWING IS AN UNCONTROLLED COPY, UNLESS NOTED OTHERWISE

LEGEND

REV	DESCRIPTION	DATE
C	DATE SUBMITTED TO DEPT. OF PLANNING	17.06.2008
F	Revised drawings	28.06.2008
E	AMENDED DA	12.09.2007
D	ISSUED FOR INFORMATION	10.09.2007
C	DA RESUBMISSION	02.04.2007
B	DA SUBMISSION	23.03.2007
A	DA DOCUMENTS ISSUED FOR CLIENT REVIEW	16.03.2007

CONSULTANT

HASSELL LTD, ACN 007 711 136
2007 HASSELL LTD, ACN 007 711 136
AUSTRALIA
STATIONERS ROAD, KAREENA NSW 2000
151 507 2595 F 151 507 2445

HASSELL

PROJECT
KAREENA PRIVATE
HOSPITAL
BRIARCLIFF NSW 2223
Phone - (02) 9727-4200
Fax - (02) 9727-4206

DRAWING TITLE

ELEVATIONS - SHEET 2

STATUS

DEVELOPMENT APPLICATION

SCALE	IN	BY	DATE	DATE	DATE	DATE
1:200	DG	HA	BA			

DATE	DATE	DATE	DATE
PSA 7536	DA-13	G	