





Area Schedule		
Name	Area	Original Area
Amenities	75 m <sup>2</sup>	75m <sup>2</sup>
Common	444 m <sup>2</sup>	445m <sup>2</sup>
Medical Suites	3002 m <sup>2</sup>	3062m <sup>2</sup>
Retail 1	134 m <sup>2</sup>	130m <sup>2</sup>
Retail 2	102 m <sup>2</sup>	102m <sup>2</sup>
Retail 3	102 m <sup>2</sup>	102m <sup>2</sup>
Retail 4	144 m <sup>2</sup>	144m <sup>2</sup>
Retail 5	102 m <sup>2</sup>	102m <sup>2</sup>
Retail 6	155 m <sup>2</sup>	155m <sup>2</sup>
Retail 7	207 m <sup>2</sup>	207m <sup>2</sup>
Retail 8	106 m <sup>2</sup>	106m <sup>2</sup>
Retail 9	105 m <sup>2</sup>	105m <sup>2</sup>
Retail 10	227 m <sup>2</sup>	227m <sup>2</sup>
Retail 11	114 m <sup>2</sup>	118m <sup>2</sup>
Retail 12	293 m <sup>2</sup>	293m <sup>2</sup>
		5313 m <sup>2</sup>

**TVS**architects  
Bloomfield  
Private Hospital  
Site

Health Facilities and Retail

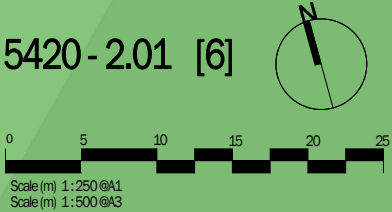

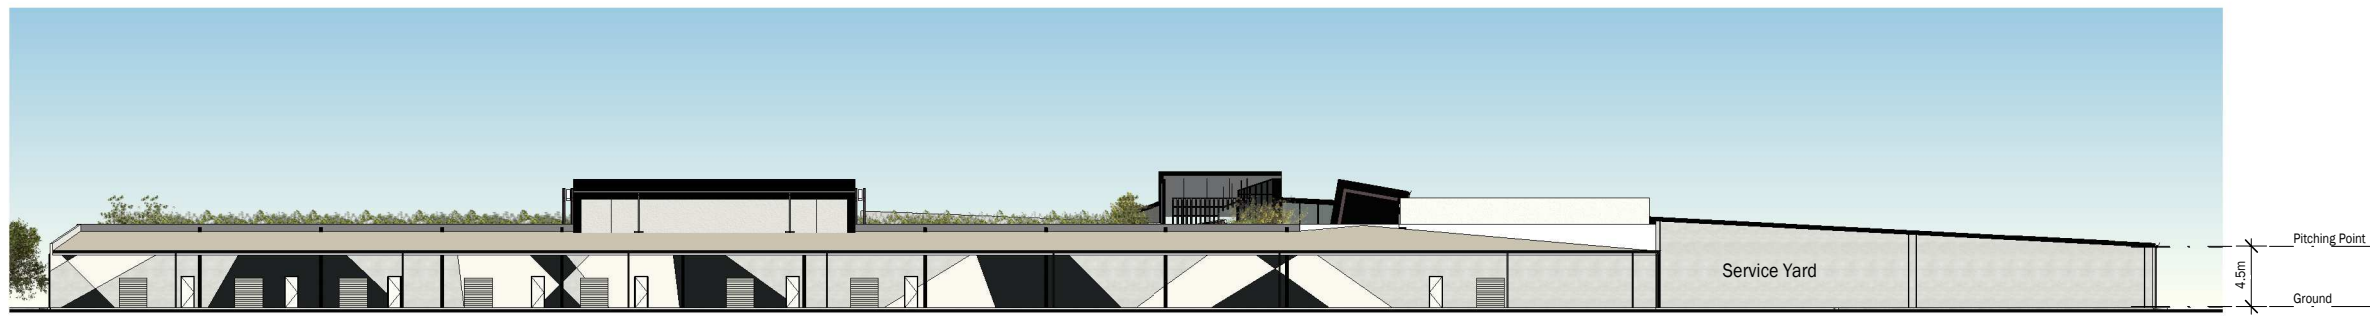


Health Facilities and Retail (North) Overall ①  
Scale @ A1 1:250




Health Facilities and Retail (East) Overall ②  
Scale @ A1 1:250



Health Facilities and Retail (South) Overall ③  
Scale @ A1 1:250

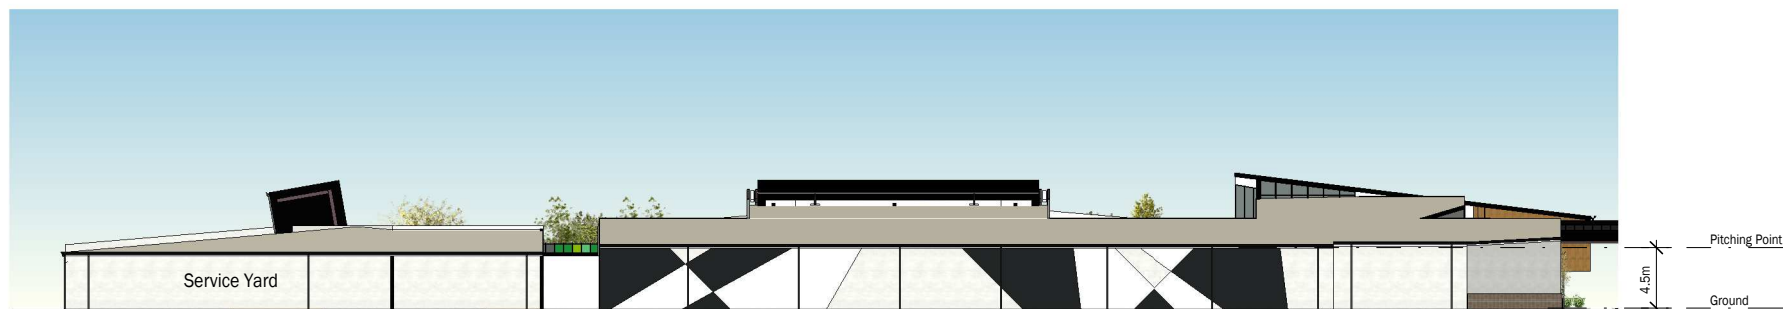

Health Facilities and Retail (West) Overall ④  
Scale @ A1 1:250

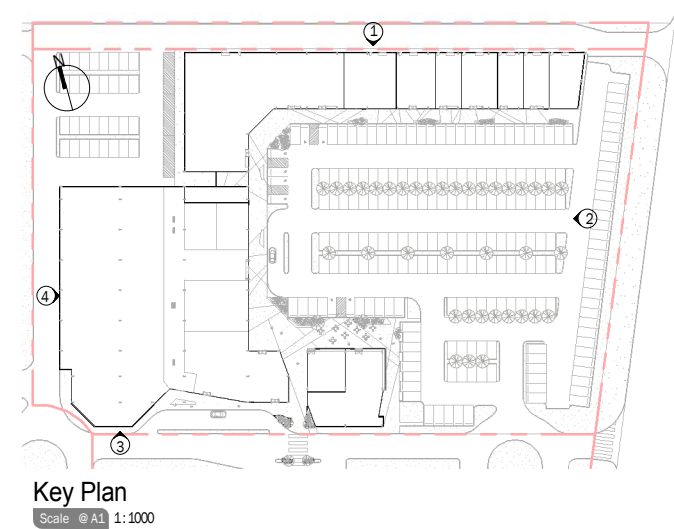


**TVS**architects  
Bloomfield  
Private Hospital  
Site

Health Facilities -  
Elevations  
5420 - 2.10 [4]

0 5 10 15 20 25  
Scale (m) 1:250 @A1  
Scale (m) 1:500 @A3




Health Facilities and Retail (East) ①  
Scale @ A1 1:250

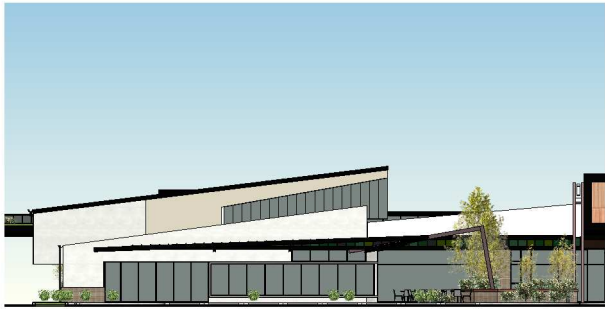


Retail (East) ②  
Scale @ A1 1:250



Retail (North) ③  
Scale @ A1 1:250

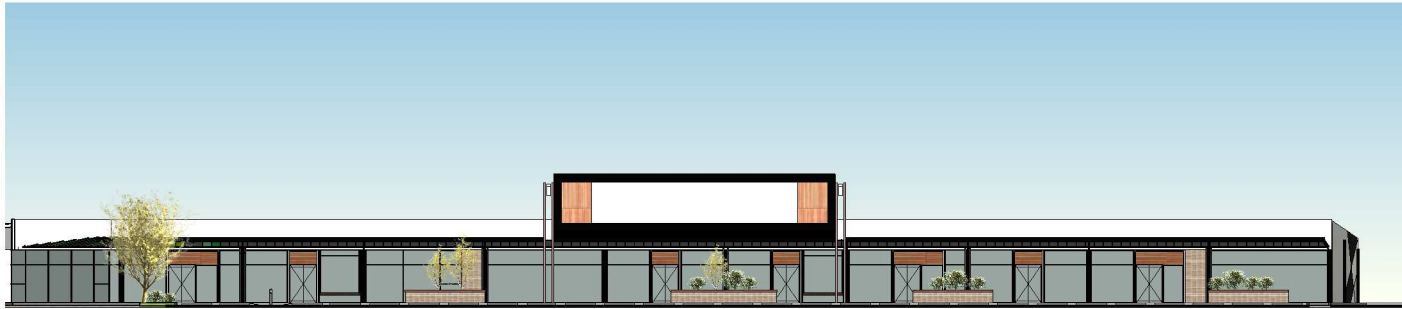

Retail (South) ④  
Scale @ A1 1:250

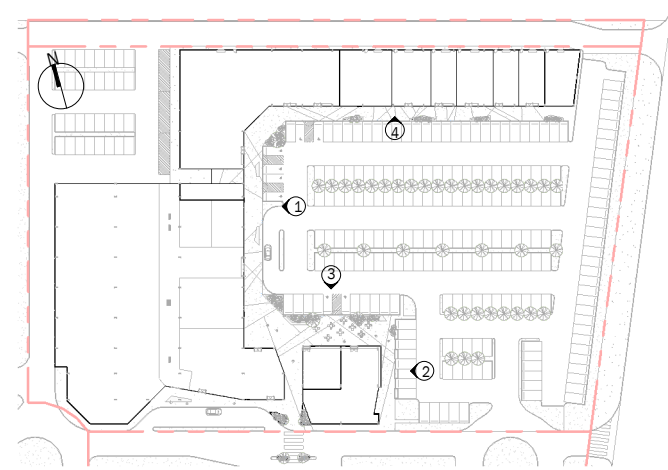

Key Plan  
Scale @ A1 1:1000

**TVS**architects  
Bloomfield  
Private Hospital  
Site


Health Facilities -  
Elevations  
5420 - 2.11 [4]

0 5 10 15 20 25  
Scale (m) 1:250 @A1  
Scale (m) 1:500 @A3





Covered Walkway ①

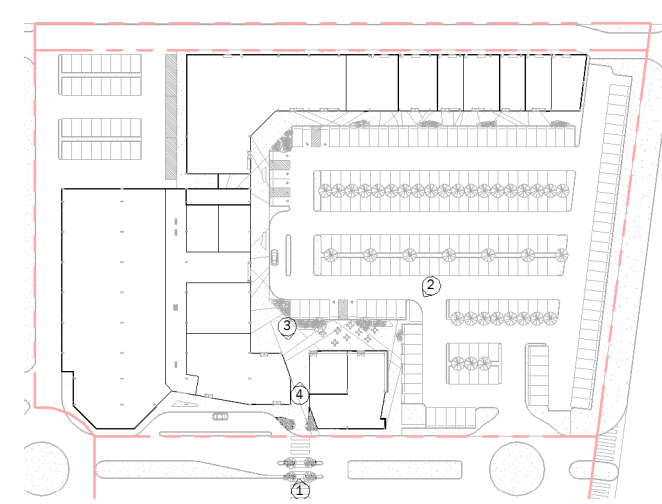

Key Plan  
Scale @ A1 1:1000



Restaurant - (North East Face) ②



Link Entry ③



Atrium Internal ④

**TVS**architects  
Bloomfield  
Private Hospital  
Site

Health Facilities -  
Perspectives  
5420 - 2.12 [4]