




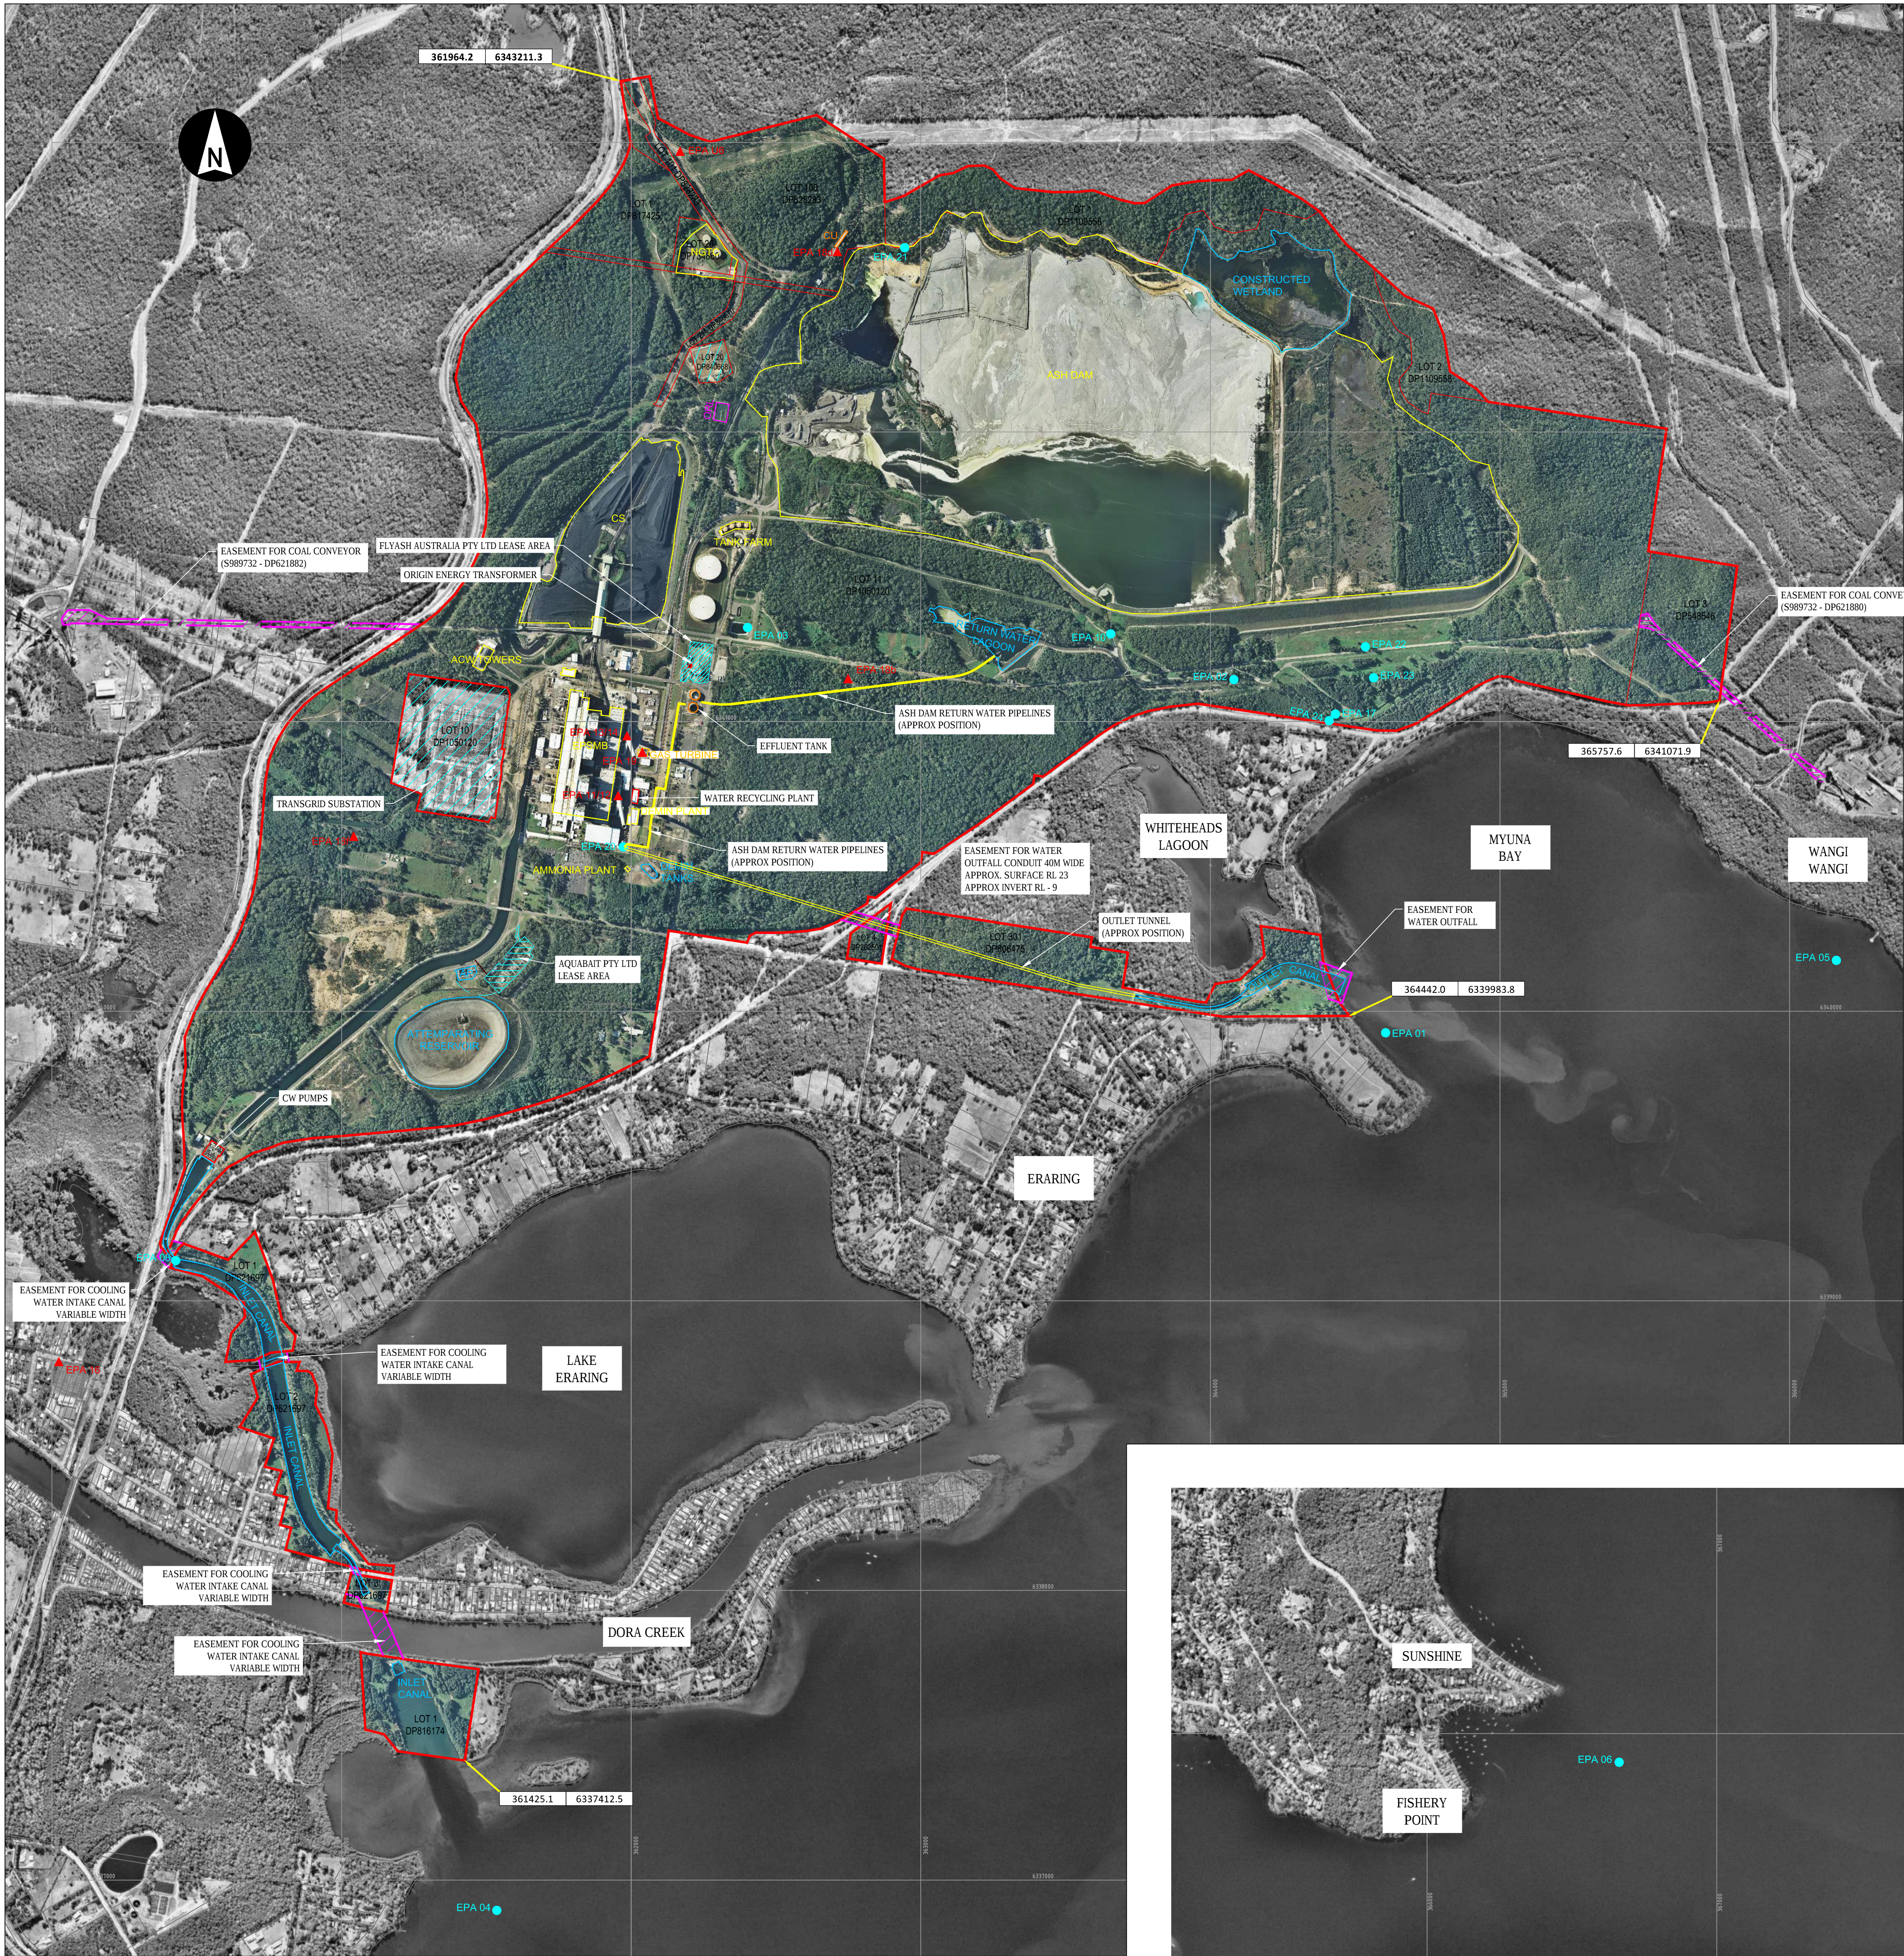

PLAN
1:10000

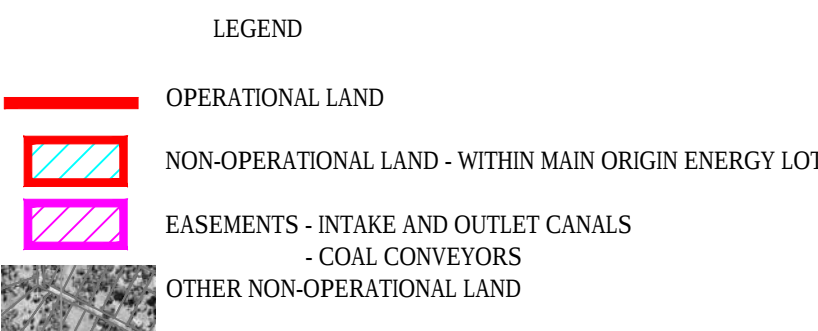

PLAN
1:10000

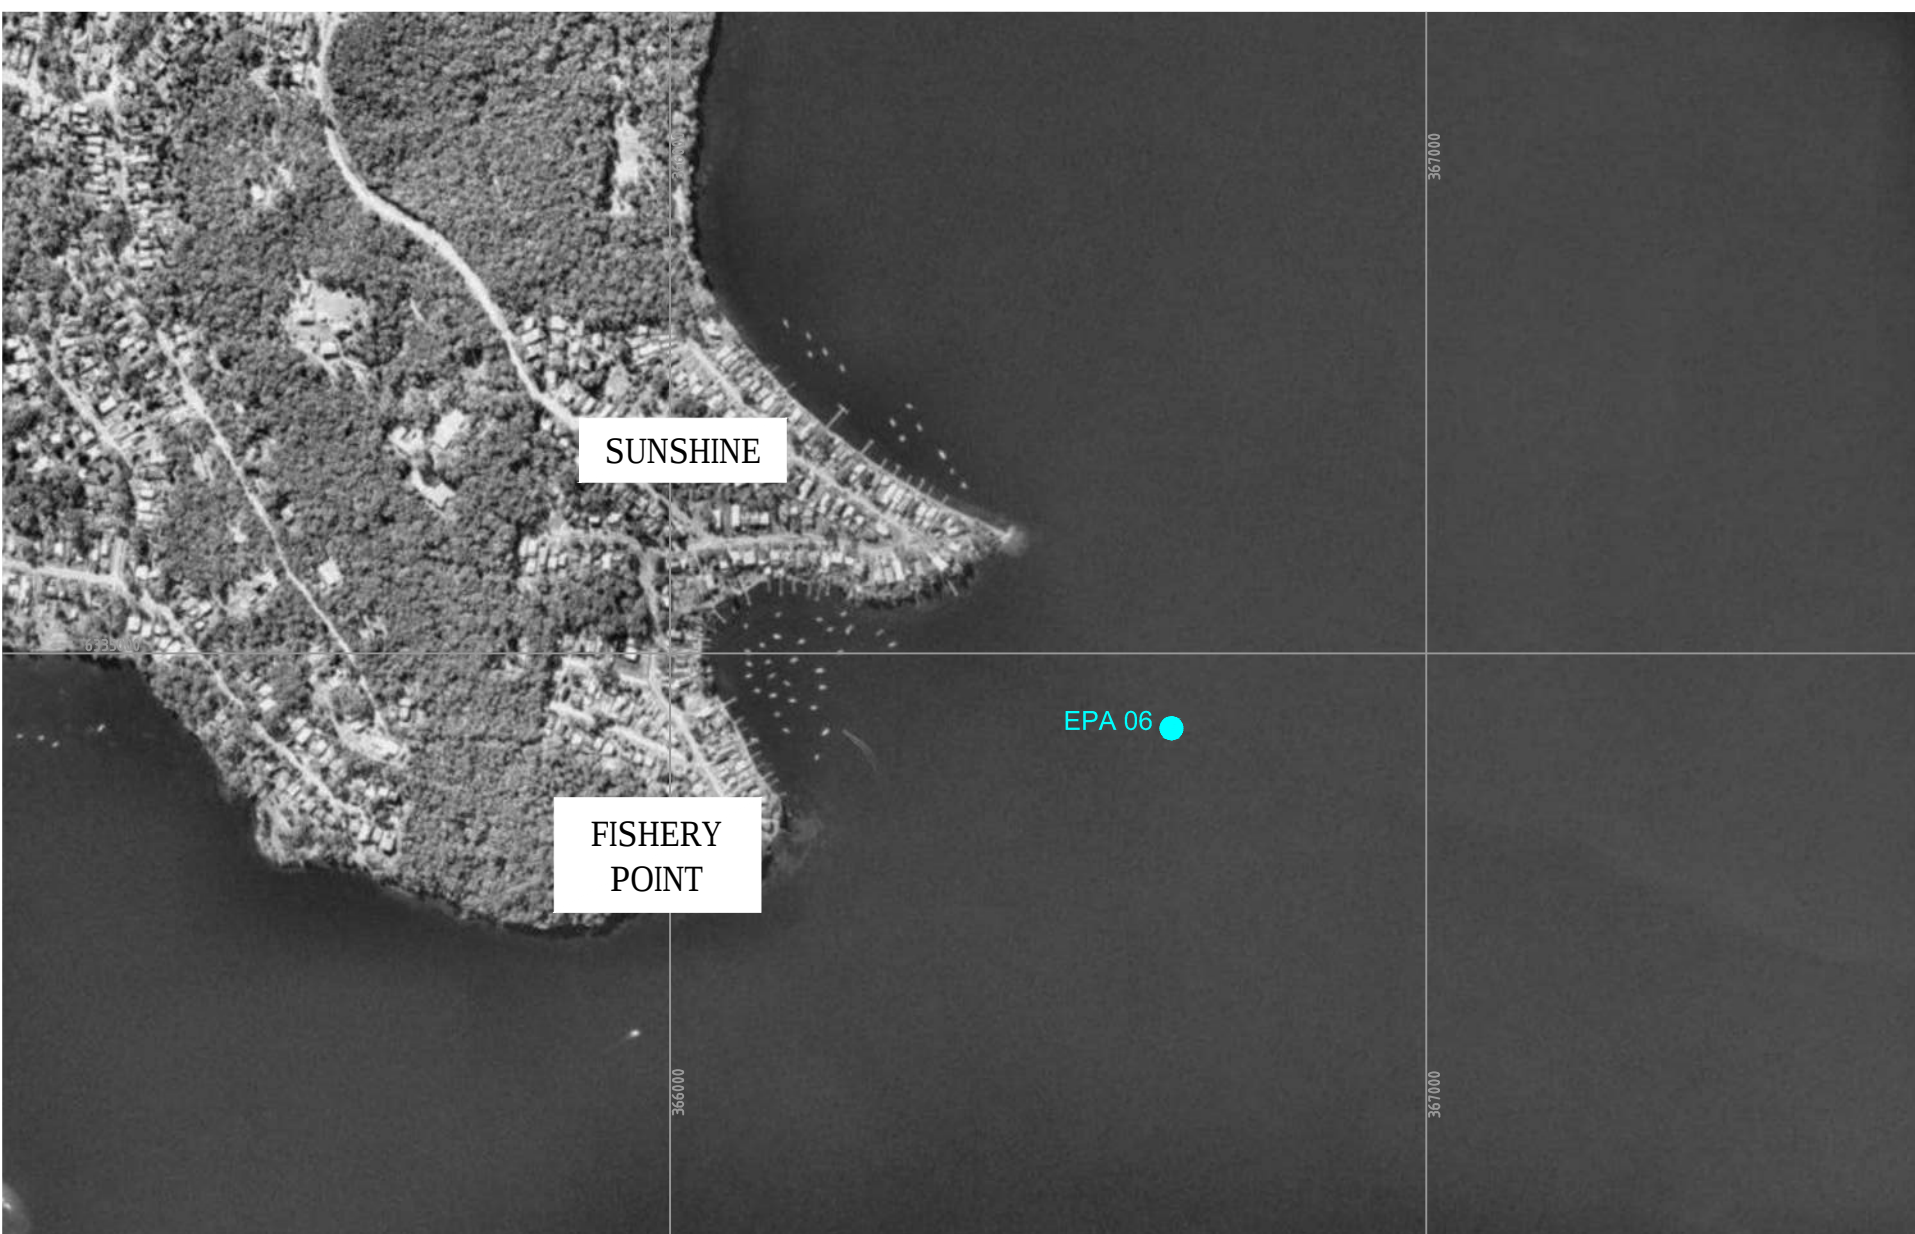


PLAN
1:2500



PLAN
1:10000

AIR MONITORING POINTS			
EPA IDENTIFIER	EASTING	NORTHING	DESCRIPTION
▲ EPA 11/12	361954.8	6340744.4	AIR MONITORING 11/12 EPL 1429
▲ EPA 13/14	361865.6	6340951.1	AIR MONITORING 13/14 EPL 1429
▲ EPA 16	360223.7	6338790.0	DORA CREEK AMBIENT AIR MONITORING EPL 1429
▲ EPA 18b	362748.9	6341148.0	DUST MONITORING ER4 EPL 1429
▲ EPA 18d	362712.0	6342623.1	DUST MONITORING ER4 18D EPL 1429
▲ EPA 18f	361041.7	6340604.0	DUST MONITORING ER4 EPL 1429
▲ EPA 19	362038.5	6340894.0	EMERGENCY TURBINE GENERATOR EPL 1429
▲ EPA 15	374000.0	6341500.0	MARKS POINT AMBIENT AIR MONITORING EPL 1429
▲ EPA U06	362168.8	6342969.2	DUST MONITORING U6 EPL 4297

WATER MONITORING POINTS			
EPA IDENTIFIER	EASTING	NORTHING	DESCRIPTION
● EPA 01	364605.2	6339925.5	COOLING WATER OUTLET TO MYUNA BAY EPL 1429
● EPA 02	364073.4	6341145.1	EMERGENCY ASH DAM OUTLET EPL 1429
● EPA 03	362394.3	6341324.8	FINAL POND IN PAVEER SEWERAGE SYSTEM EPL 1429
● EPA 04	361538.0	6338985.2	INLET HUNGARY POINT AMBIENT WATER EPL 1429
● EPA 05	366161.3	6340175.5	WANGI PS AMBIENT WATER EPL 1429
● EPA 06	366663.0	6334801.0	ERARING VALES POINT MIXING ZONE WATER EPL 1429
● EPA 07	372275.0	6342225.0	NORTHERN LAKE MACQUARIE AMBIENT WATER EPL 1429
● EPA 08	360419.9	6339138.6	INLET CANAL INTAKE EPL 1429
● EPA 10	363684.0	6341301.0	ASH DAM DISCHARGE AFTER SIPHON POND WEIR EPL 1429
● EPA 17	364424.5	6341025.8	EMERGENCY DISCHARGE FROM TCE DRAIN EPL 1429
● EPA 20	361894.9	6340567.4	ASH DAM DISCHARGE PIPE TO OUTLET CANAL (GLORY HOLE)
● EPA 21	362944.5	6342636.3	MONITORING WELL 01
● EPA 22	364535.3	6341258.2	MONITORING WELL 02
● EPA 23	364593.6	6341151.3	MONITORING WELL 08
● EPA 24	364410.1	6341003.1	D28 GROUND BORE

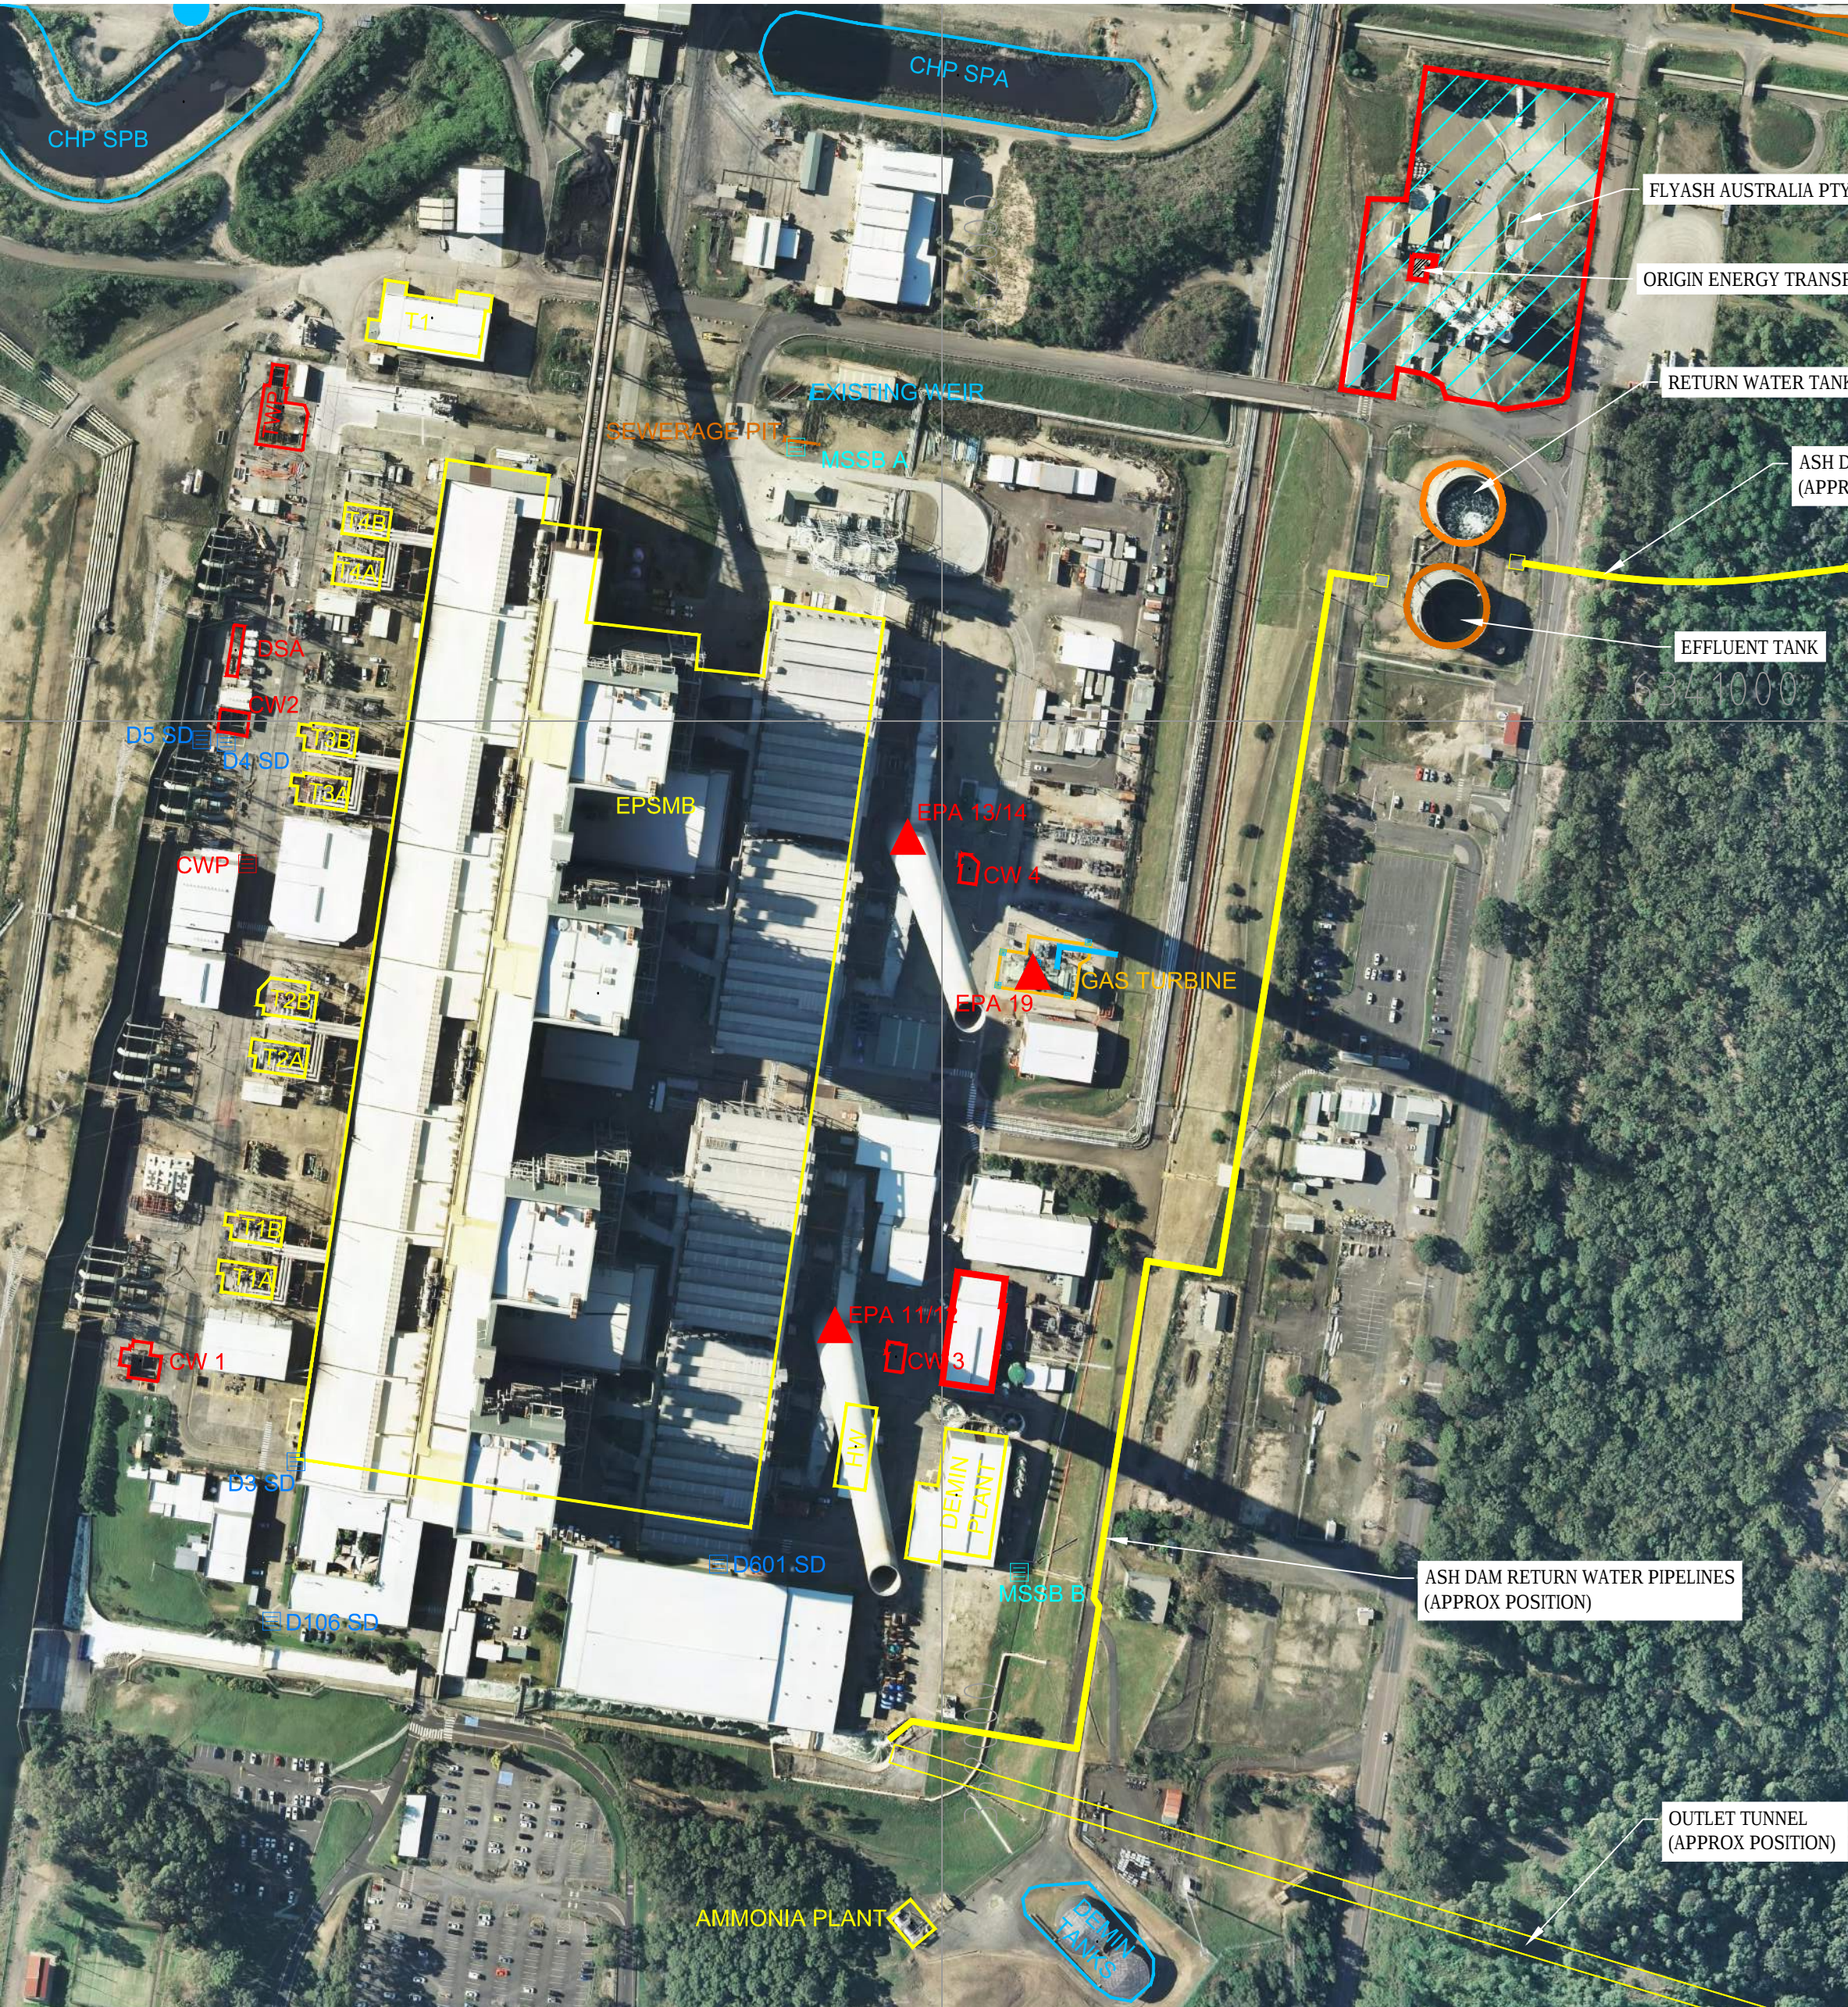

PLAN
1:2500

THIS PLAN HAS BEEN PREPARED BY A REGISTERED SURVEYOR FOR ORIGIN ENERGY FOR THE PURPOSES OF EPA COMPLIANCE ONLY AND SHOULD NOT BE USED FOR ANY OTHER PURPOSES. COORDINATES SHOWN HEREIN ARE APPROXIMATE UNDER NO CIRCUMSTANCES SHOULD THE INFORMATION SHOWN ON THIS PLAN BE USED FOR CONSTRUCTION SET-OUT

Paul Stivano
PAUL STIVANO
REGISTERED SURVEYOR

CLIENT	
REVISION	DATE
A	15.06.15
B	23/6/15
C	28/7/15
D	10/8/15
E	24/2/16
F	28/11/16

REVISION	DATE	REVISION DETAILS	APPROVED
A	15.06.15	INITIAL ISSUE - PRELIMINARY	
B	23/6/15	MINOR AMENDMENTS TO LABELLING	
C	28/7/15	EPA REQUESTED AMENDMENTS APPLIED	
D	10/8/15	EPA SUBMISSION	PS
E	24/2/16	UPDATE TO INCLUDE ADDITIONAL WM POINTS & UPDATE AM POINTS	PS
F	28/11/16	ADDITIONAL AM POINTS ADDED AMEND OPERATIONAL LAND VISIBILITY	PS

SCALE	SIZE
AS SHOWN	A0
DRAWN	DJ
DESIGNED	CH
CHECKED	PS

EPA ISSUE	DATE
APPROVED	
PS	

PROJECT	ERARING POWER STATION ENVIRONMENTAL MONITORING
TITLE	PLAN SHOWING THE LOCATION OF AIR AND WATER MONITORING SITES
DRAWING No.	245481
PROJECT No.	0000
WBS	0000
TYPE	DRG
DISC	L1
NUMBER	0004
REV	F