


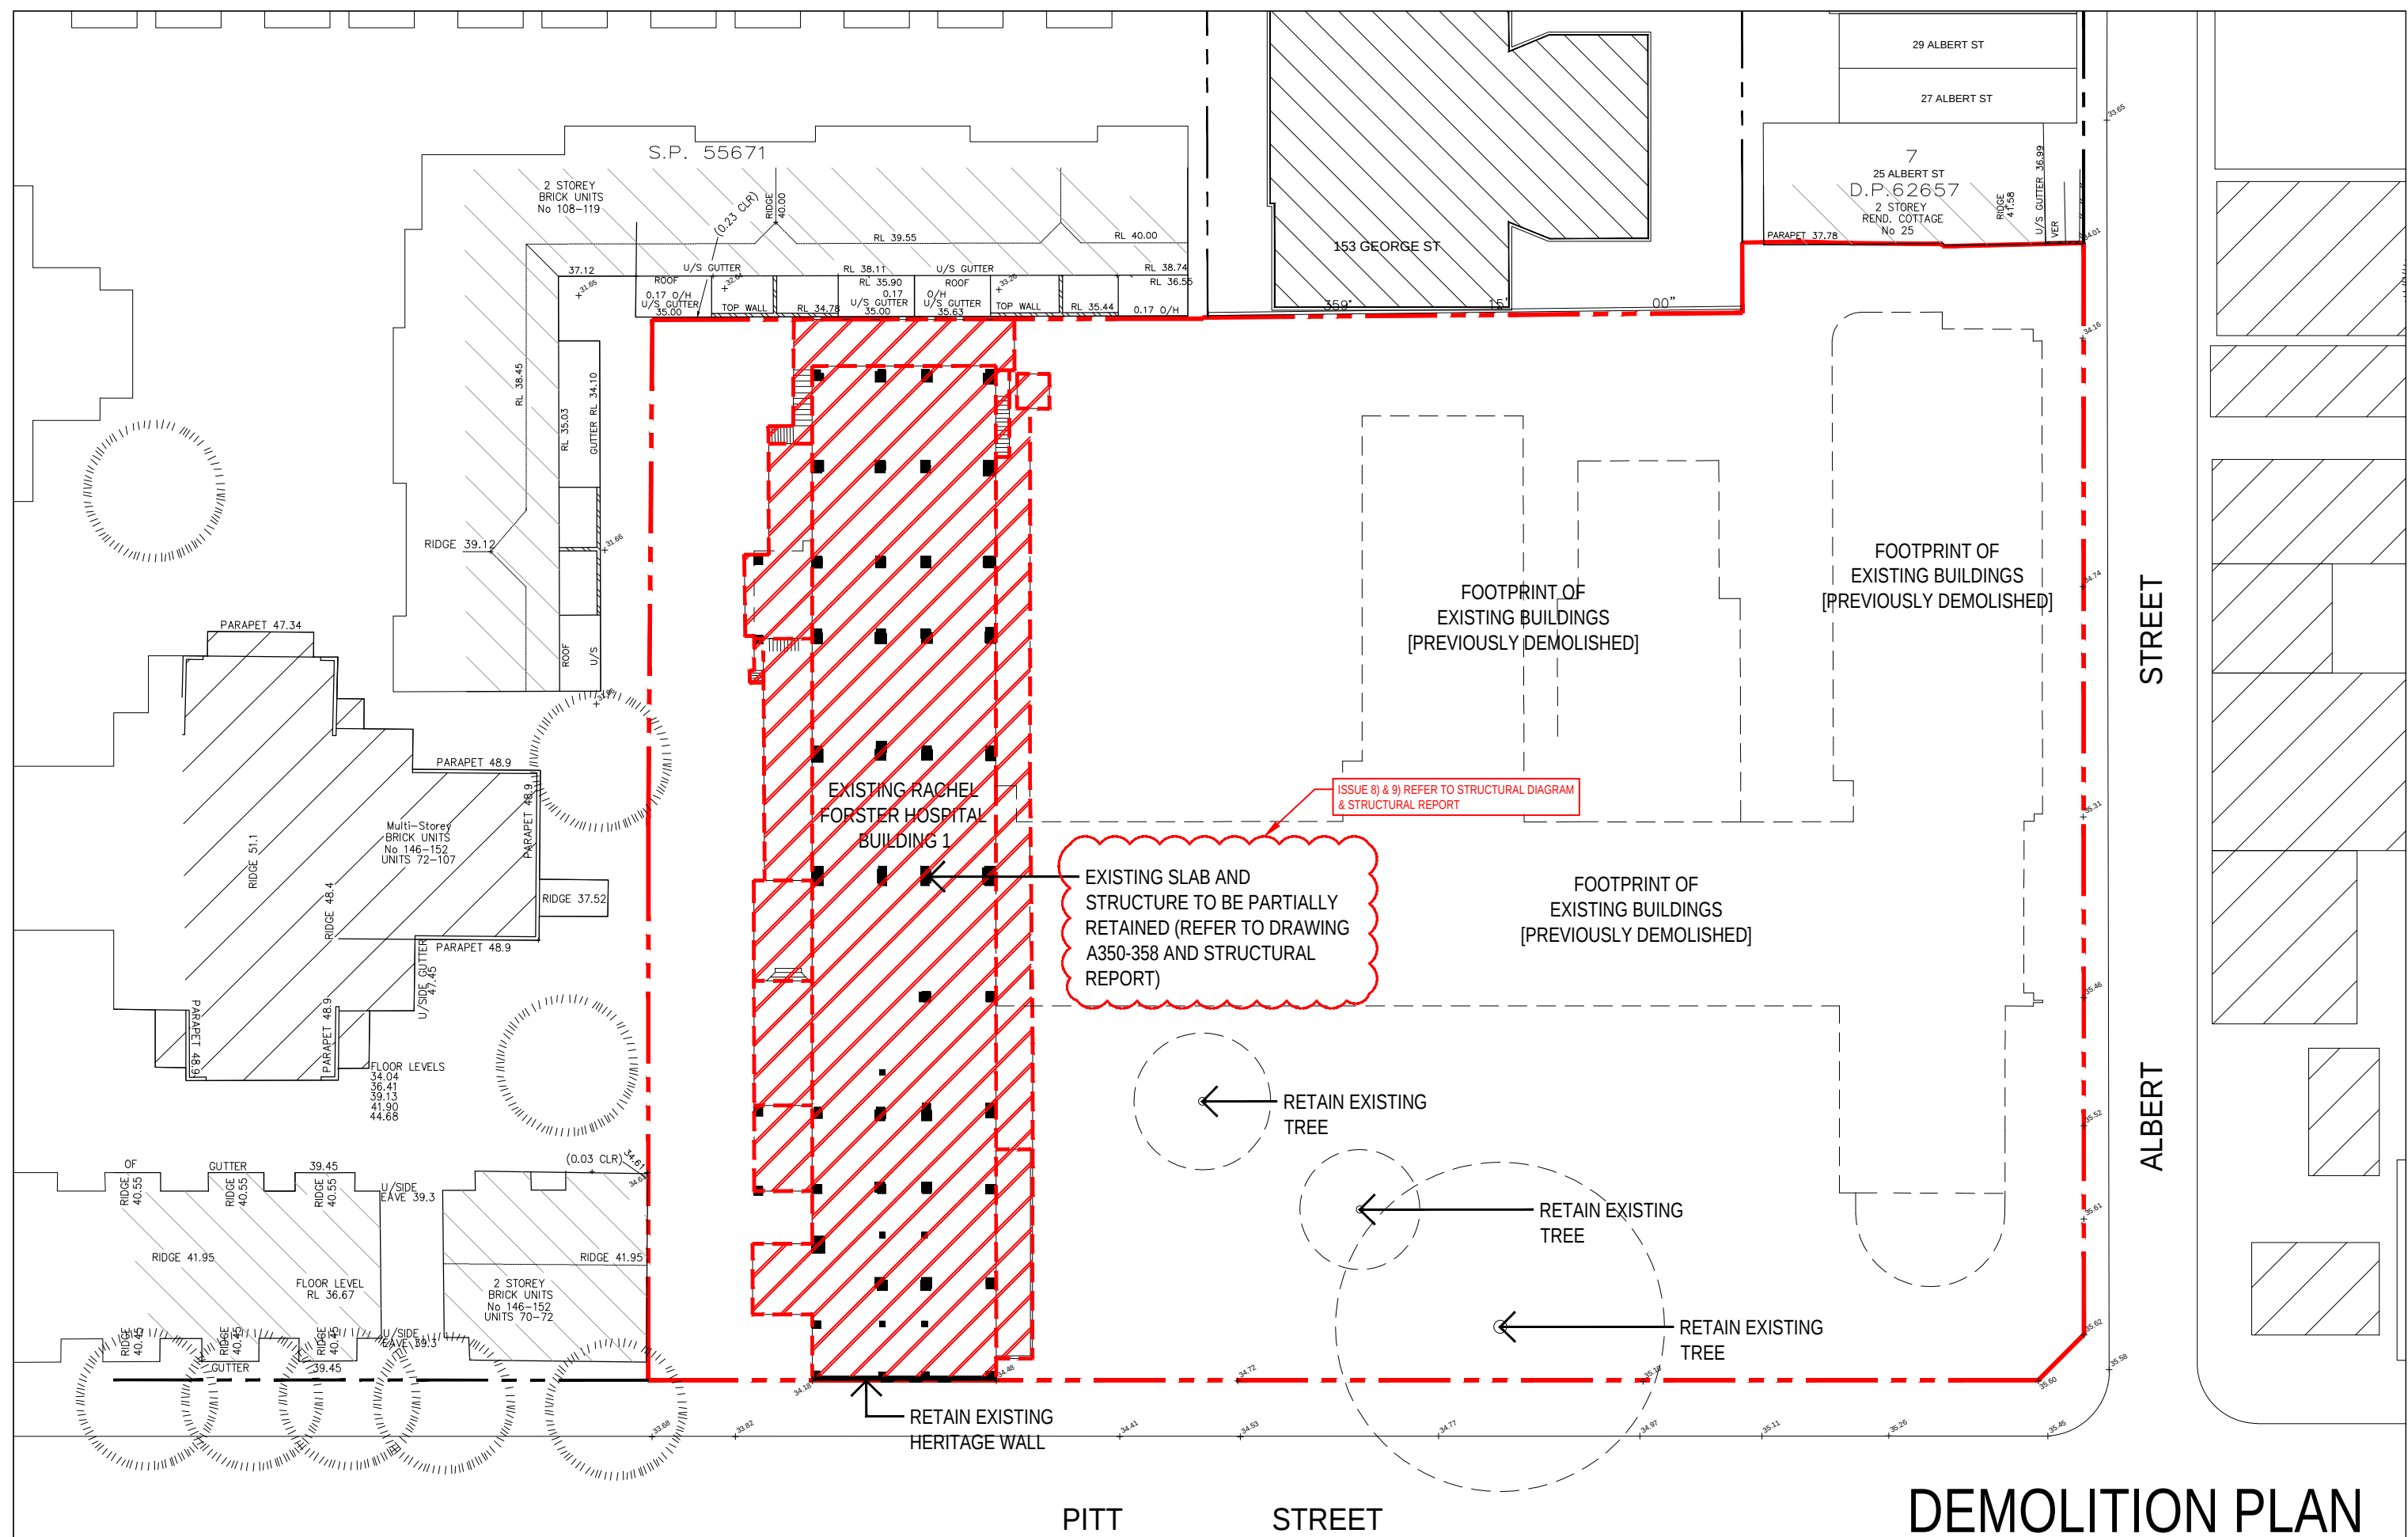

DEMOLITION PLAN

[illegible]