


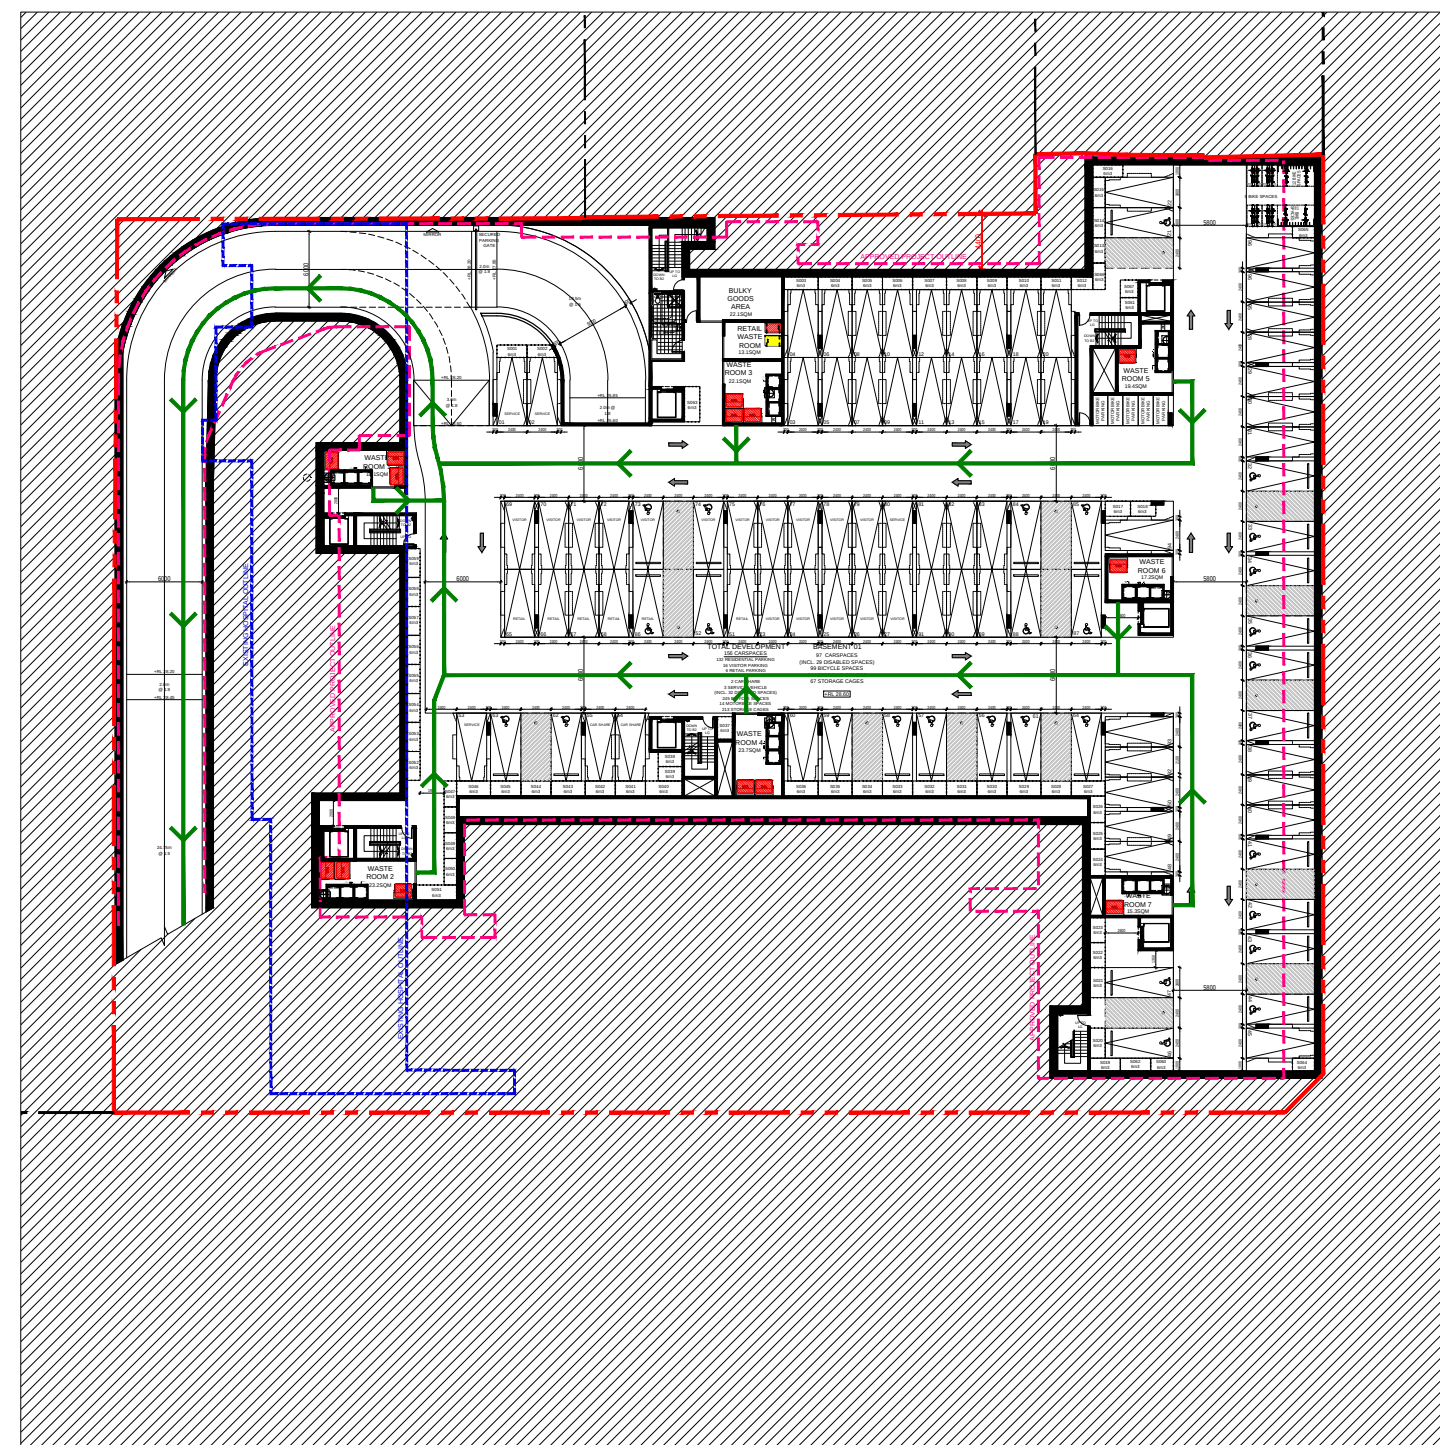

- ACCESSIBLE GARBAGE CHUTES ON ALL LEVELS IN ALL RESIDENTIAL CORES
- ALL CHUTES HAVE ASSOCIATED WASTE ROOM ON BASEMENT LEVEL 1
- GENERAL WASTE COLLECTED IN 1100L WASTE BINS. QUANTITY TO MEET CALCULATED RECYCLING WASTE GENERATION

- RECYCLING BINS IN BIN STORES ON ALL LEVELS IN ALL RESIDENTIAL CORES
- RECYCLING WASTE COLLECTED IN 240L RECYCLING BINS, QUANTITY TO MEET CALCULATED RECYCLING GENERATION.
- ALL RECYCLING BINS TRANSFERRED TO BASEMENT 1 VIA LIFTS BY BUILDING CARETAKER

* PLEASE REFER TO CONSULTANT WASTE MANAGEMENT PLAN FOR ALL WASTE GENERATION CALCULATIONS AND COLLECTION FREQUENCIES

[illegible]