


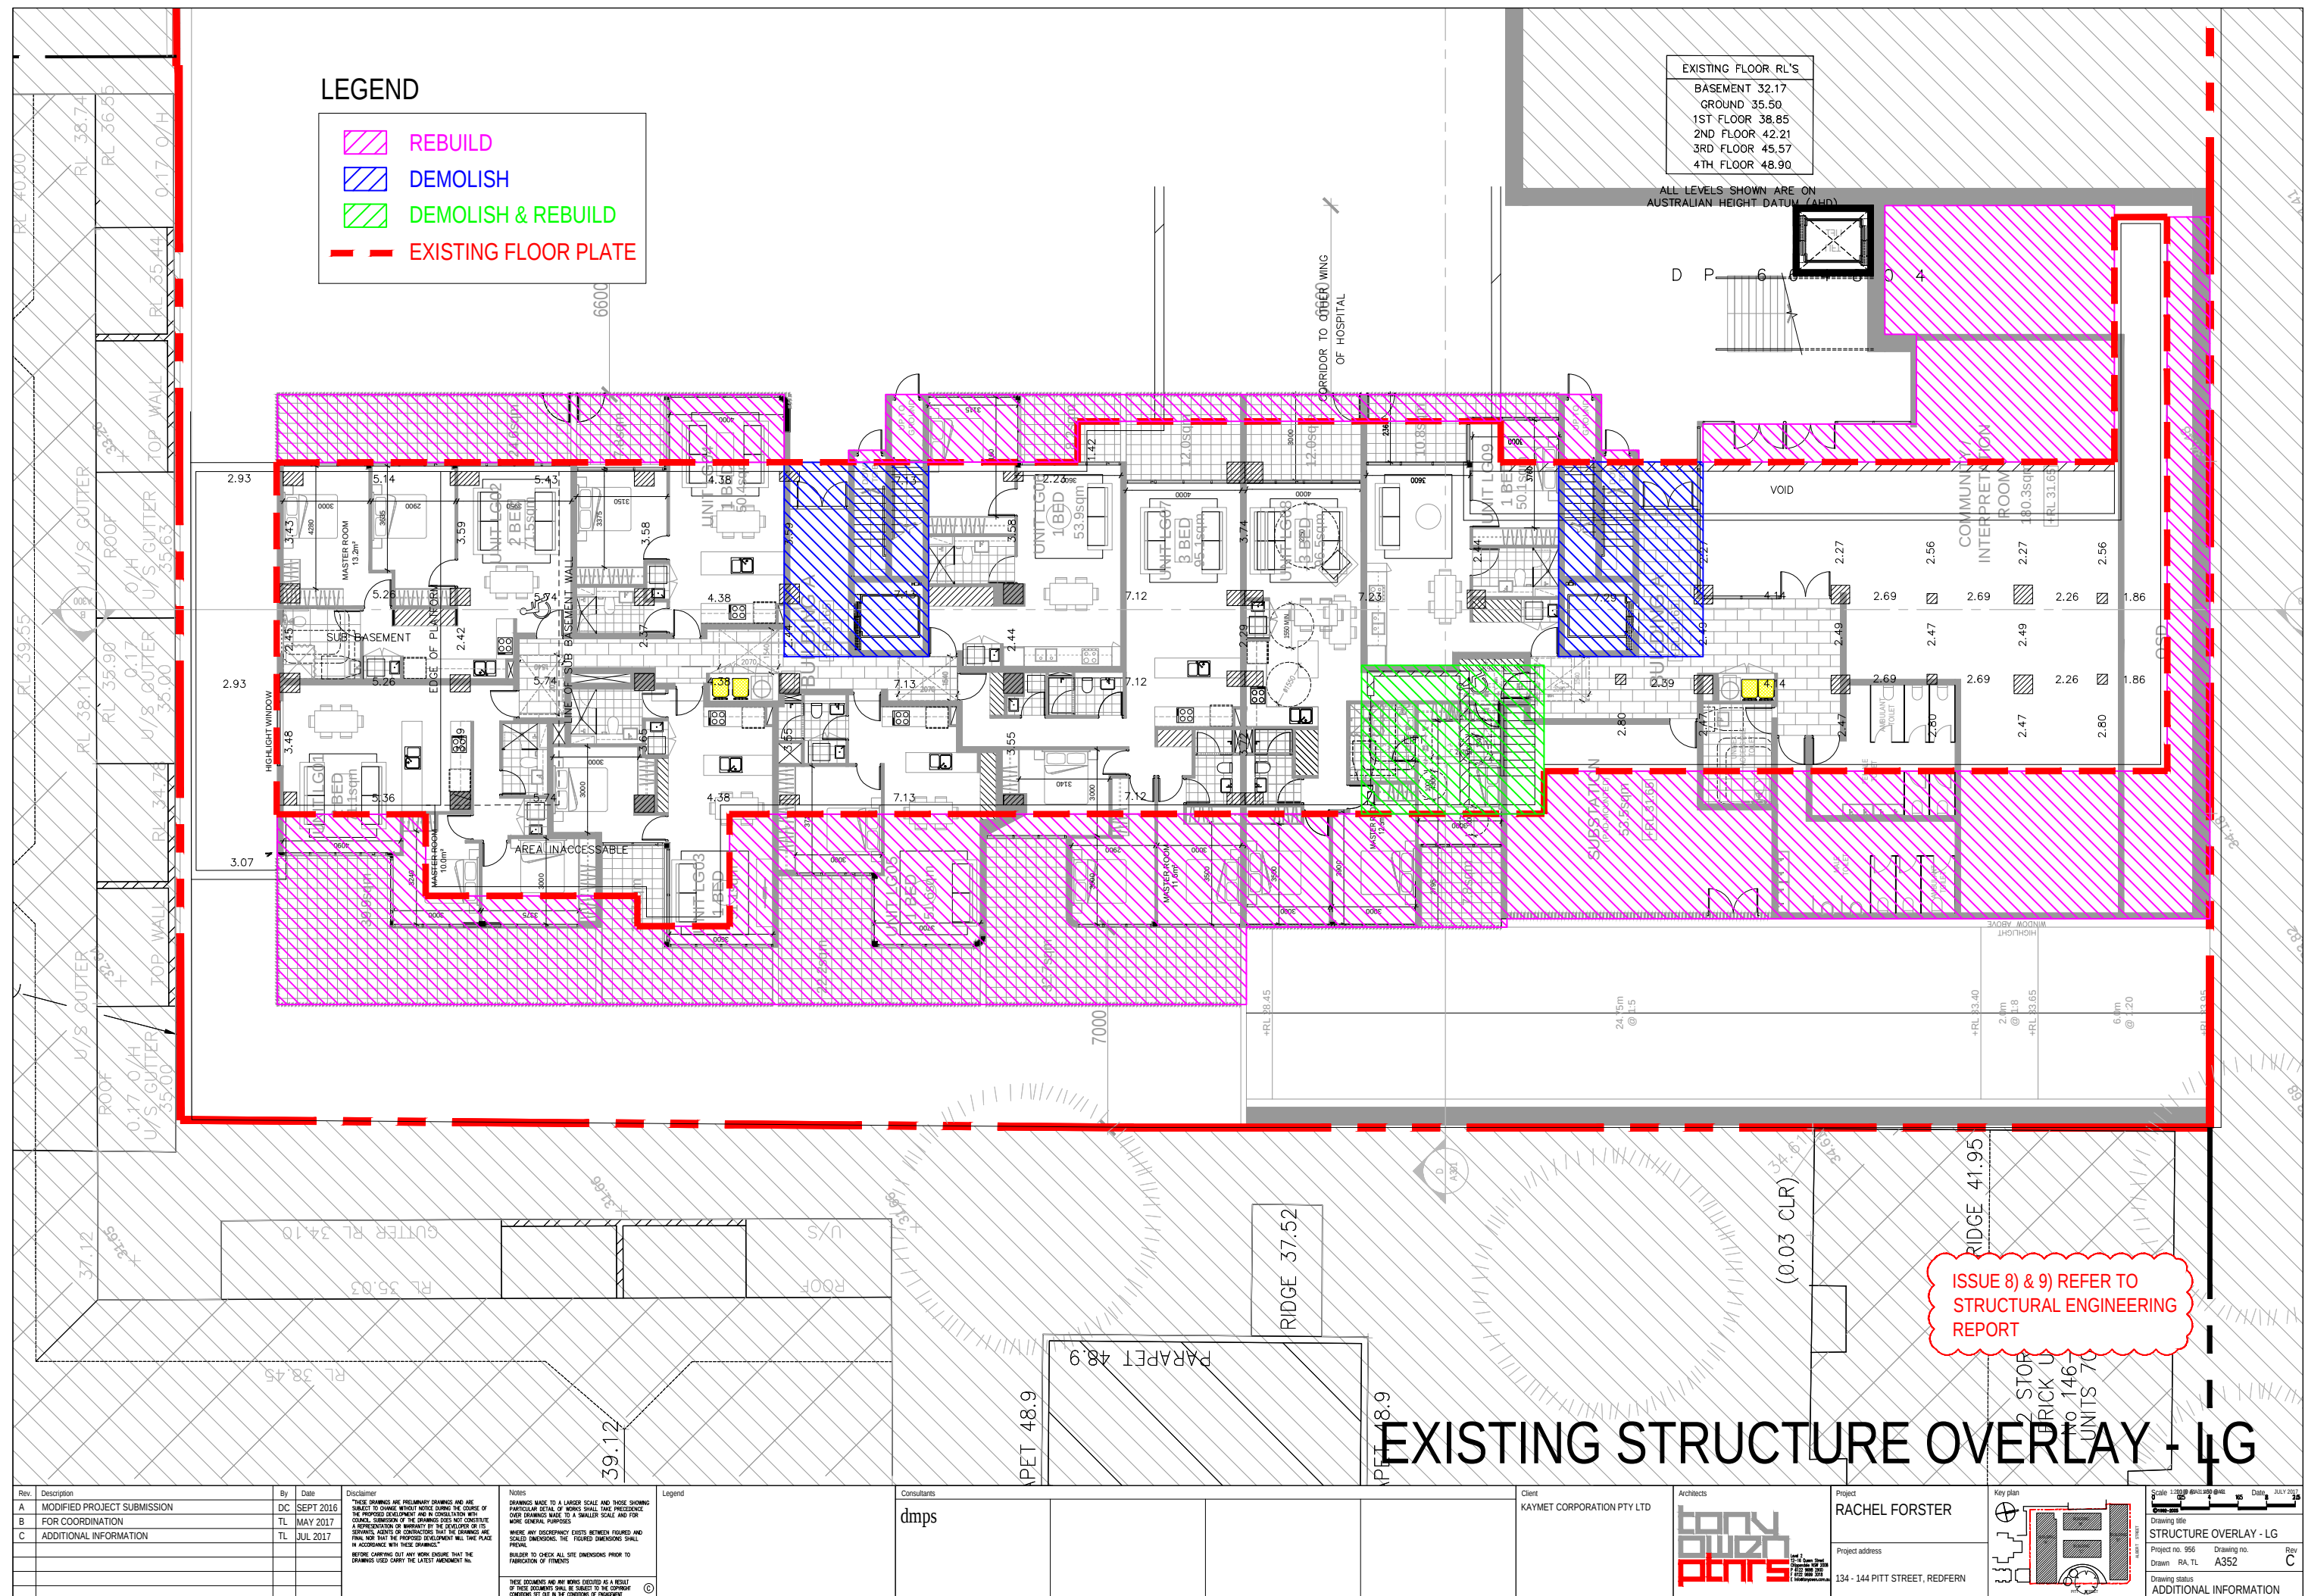

Rev.	Description	By	Date
A	MODIFIED PROJECT SUBMISSION	DC	SEPT 2016
B	FOR COORDINATION	TL	MAY 2017
C	ADDITIONAL INFORMATION	TL	JUL 2017

Disclaimer

"THESE DRAWINGS ARE PRELIMINARY DRAWINGS AND ARE SUBJECT TO CHANGE WITHOUT NOTICE DURING THE COURSE OF THE PROPOSED DEVELOPMENT AND IN CONSULTATION WITH COUNCIL. SUBMISSION OF THE DRAWINGS DOES NOT CONSTITUTE A REPRESENTATION OR WARRANTY BY THE DEVELOPER OR ITS SERVANTS, AGENTS OR CONTRACTORS THAT THE DRAWINGS ARE FINAL NOR THAT THE PROPOSED DEVELOPMENT WILL TAKE PLACE IN ACCORDANCE WITH THESE DRAWINGS."

BEFORE CARRYING OUT ANY WORK ENSURE THAT THE DRAWINGS USED CARRY THE LATEST AMENDMENT NO.

Notes DRAWINGS MADE TO A LARGER SCALE AND THOSE SHOWING PARTS IN DETAIL OR WORKS SHALL TAKE PRECEDENCE OVER DRAWINGS MADE TO A SMALLER SCALE AND FOR MORE GENERAL PURPOSES WHERE ANY DISCREPANCY EXISTS BETWEEN FIGURED AND SCALE DIMENSIONS, THE FIGURED DIMENSIONS SHALL PREVAIL BUILDER TO CHECK ALL SITE DIMENSIONS PRIOR TO FABRICATION OF FITMENTS	THESE DOCUMENTS AND ANY WORKS DECEIVED AS A RESULT OF THESE DOCUMENTS SHALL BE SUBJECT TO THE COPYRIGHT CONDITIONS SET OUT IN THE CONDITIONS OF ENGAGEMENT
--	---

Legend	

Consultants:	dmps
--------------	------

Client
KAYMET CORPORATION PTY LTD

Architects
tony
owen
ptnrs

Project	RACHEL FORSTER
Project address	134 - 144 PITT STREET, REDFERN

 Scale 1:200 @ A3 1:500 @ A2 0 5 10 15 20 25 0 1000 2000	Date JULY 2017		
	Drawing title STRUCTURE OVERLAY - LG		
	Project no. 956 Drawn RA, TL	Drawing no. A352	Rev C
	Drawing status ADDITIONAL INFORMATION		