
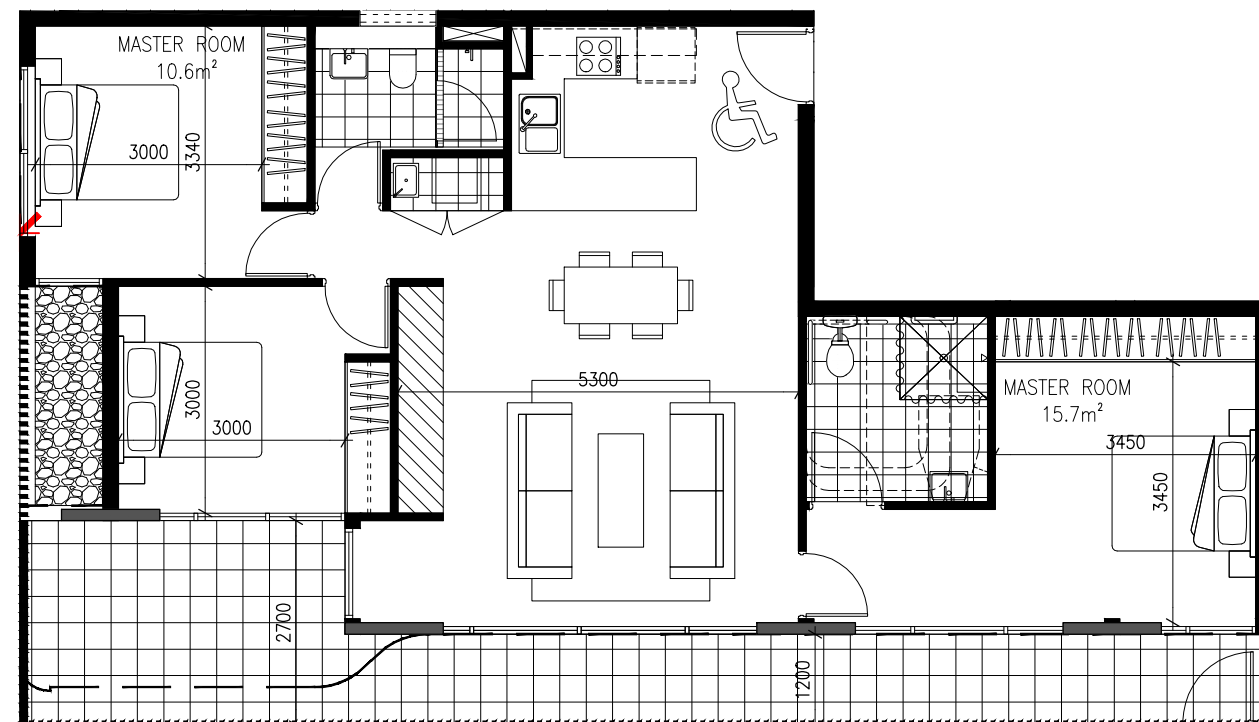
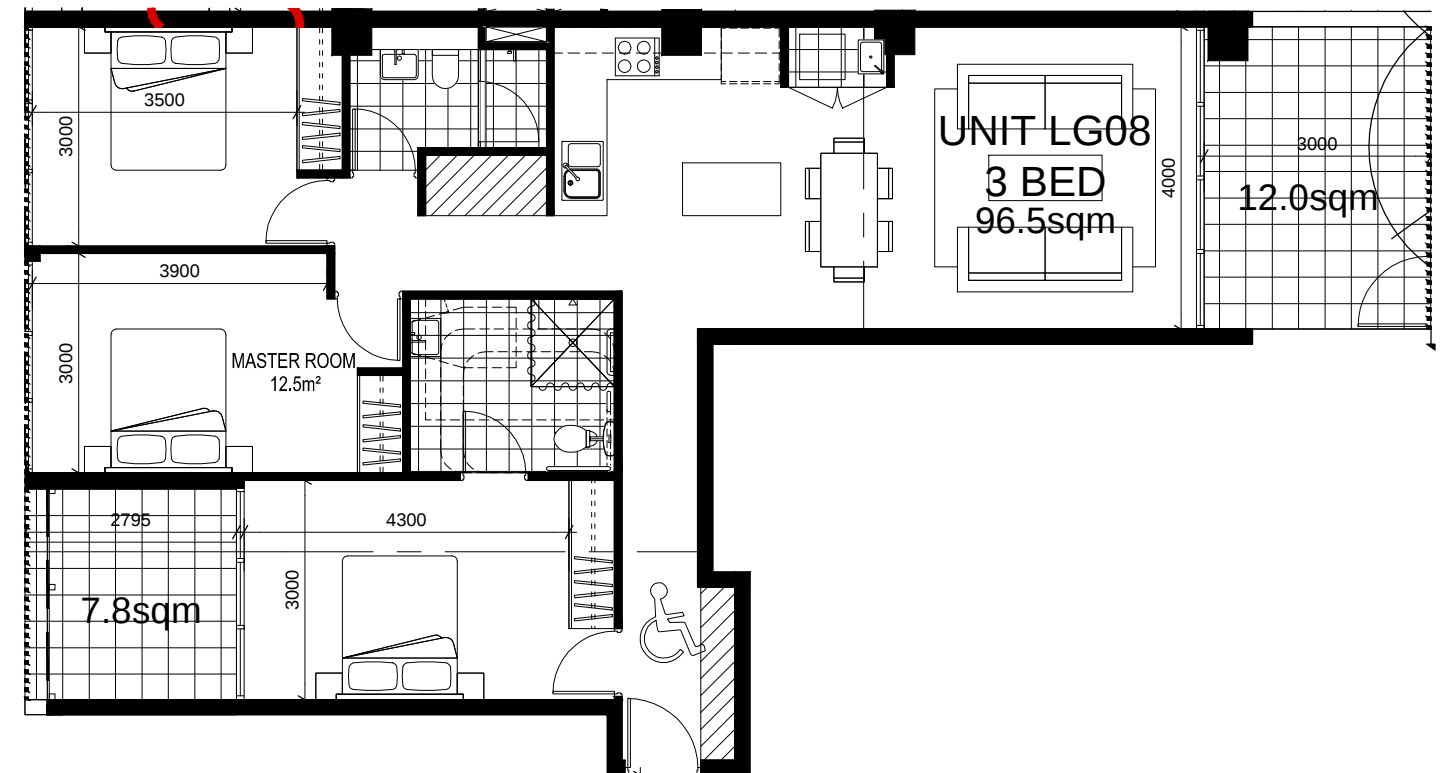


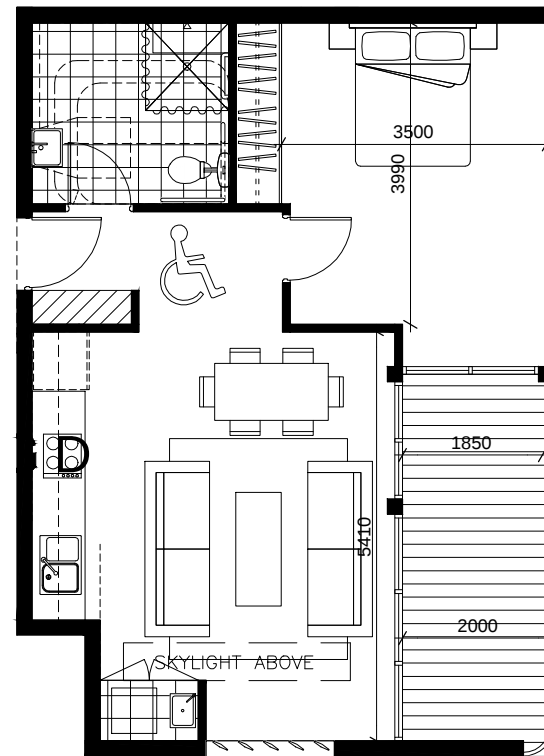

LIVABLE HOUSING UNITS

[illegible]