


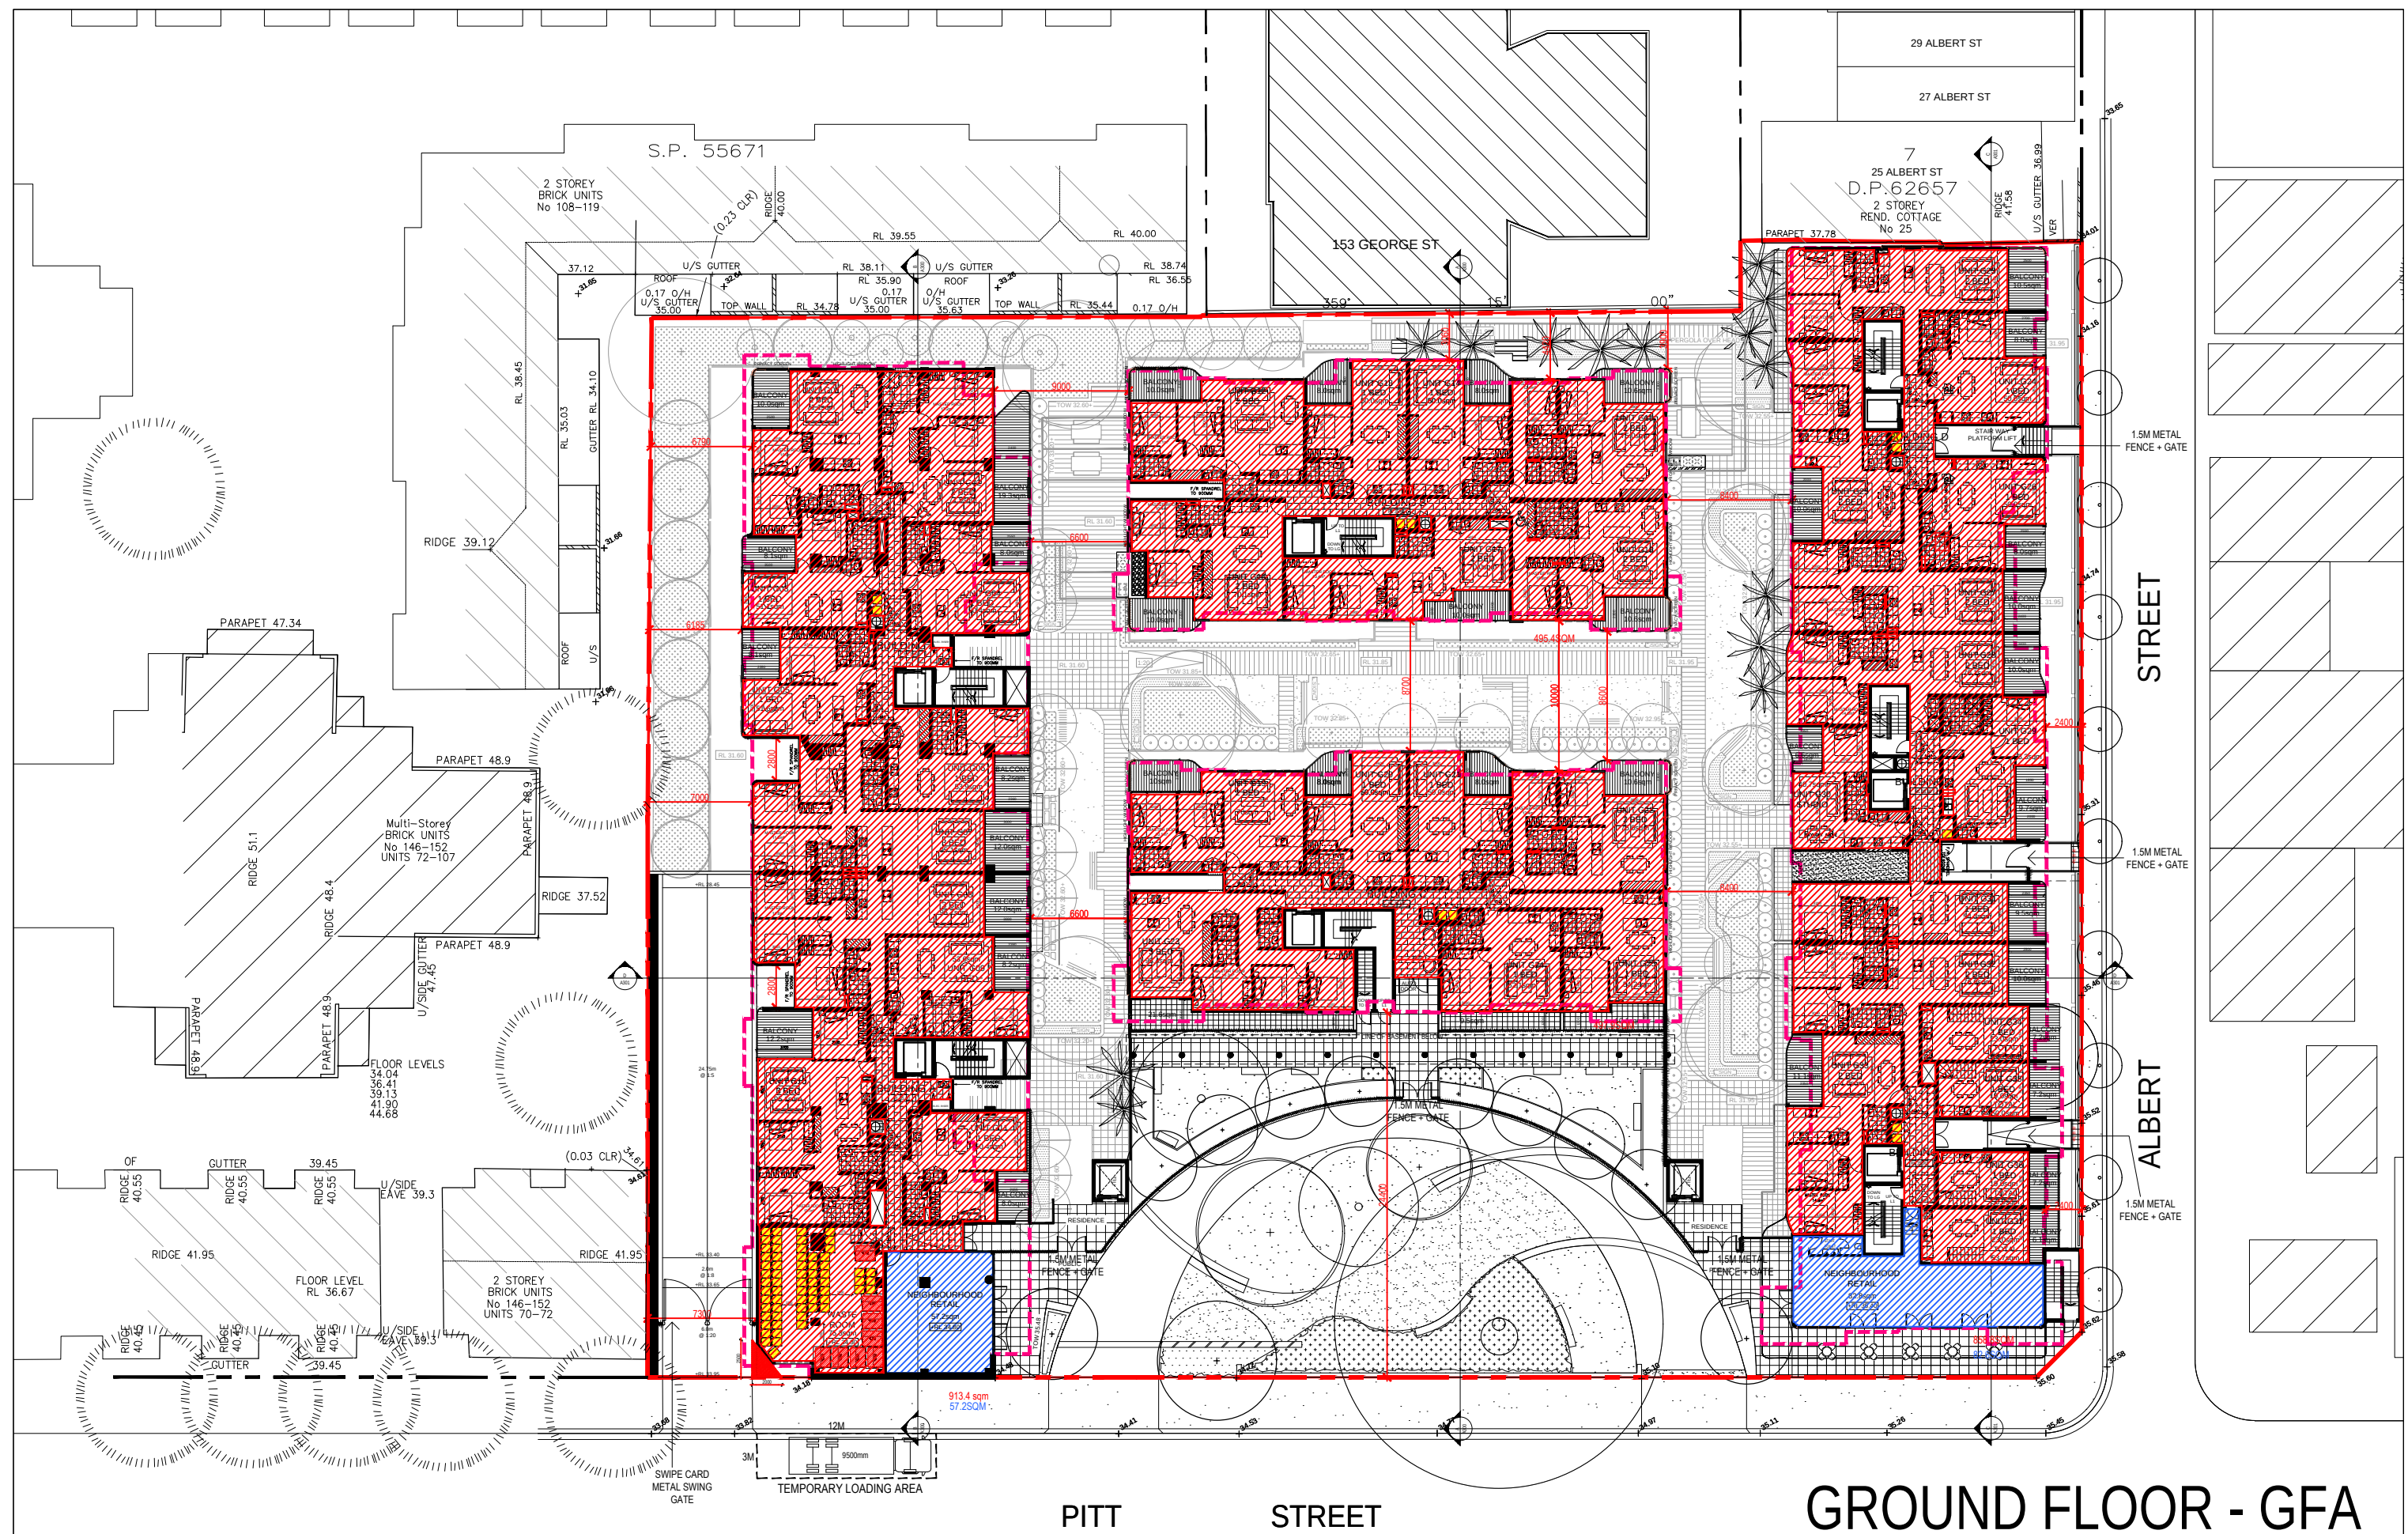

GROUND FLOOR - GFA

Rev.	Description	By	Date	Disclaimer	Notes	Legend	Consultants	Client	Architects	Project	Key plan	Scale 1:2000
A	MODIFIED PROJECT SUBMISSION	DC	SEPT 2016	THESE DRAWINGS ARE PRELIMINARY DRAWINGS AND ARE NOT TO BE USED FOR CONSTRUCTION. THE DEVELOPER SHALL TAKE PRECEDENCE OVER THE INFORMATION PROVIDED IN THESE DRAWINGS. THE DEVELOPER SHALL BE RESPONSIBLE FOR OBTAINING ALL NECESSARY APPROVALS AND PERMITS FROM THE RELEVANT AUTHORITIES. Drawings made to a larger scale and those showing details shall take precedence over drawings made to a smaller scale and for those showing details. The drawings shall be used for construction purposes only. dmps	KAYMET CORPORATION PTY LTD		RACHEL FORSTER		Scale 1:2000
C	ADDITIONAL INFORMATION	TL	JUL 2017							134 - 144 PITT STREET, REDFERN		