


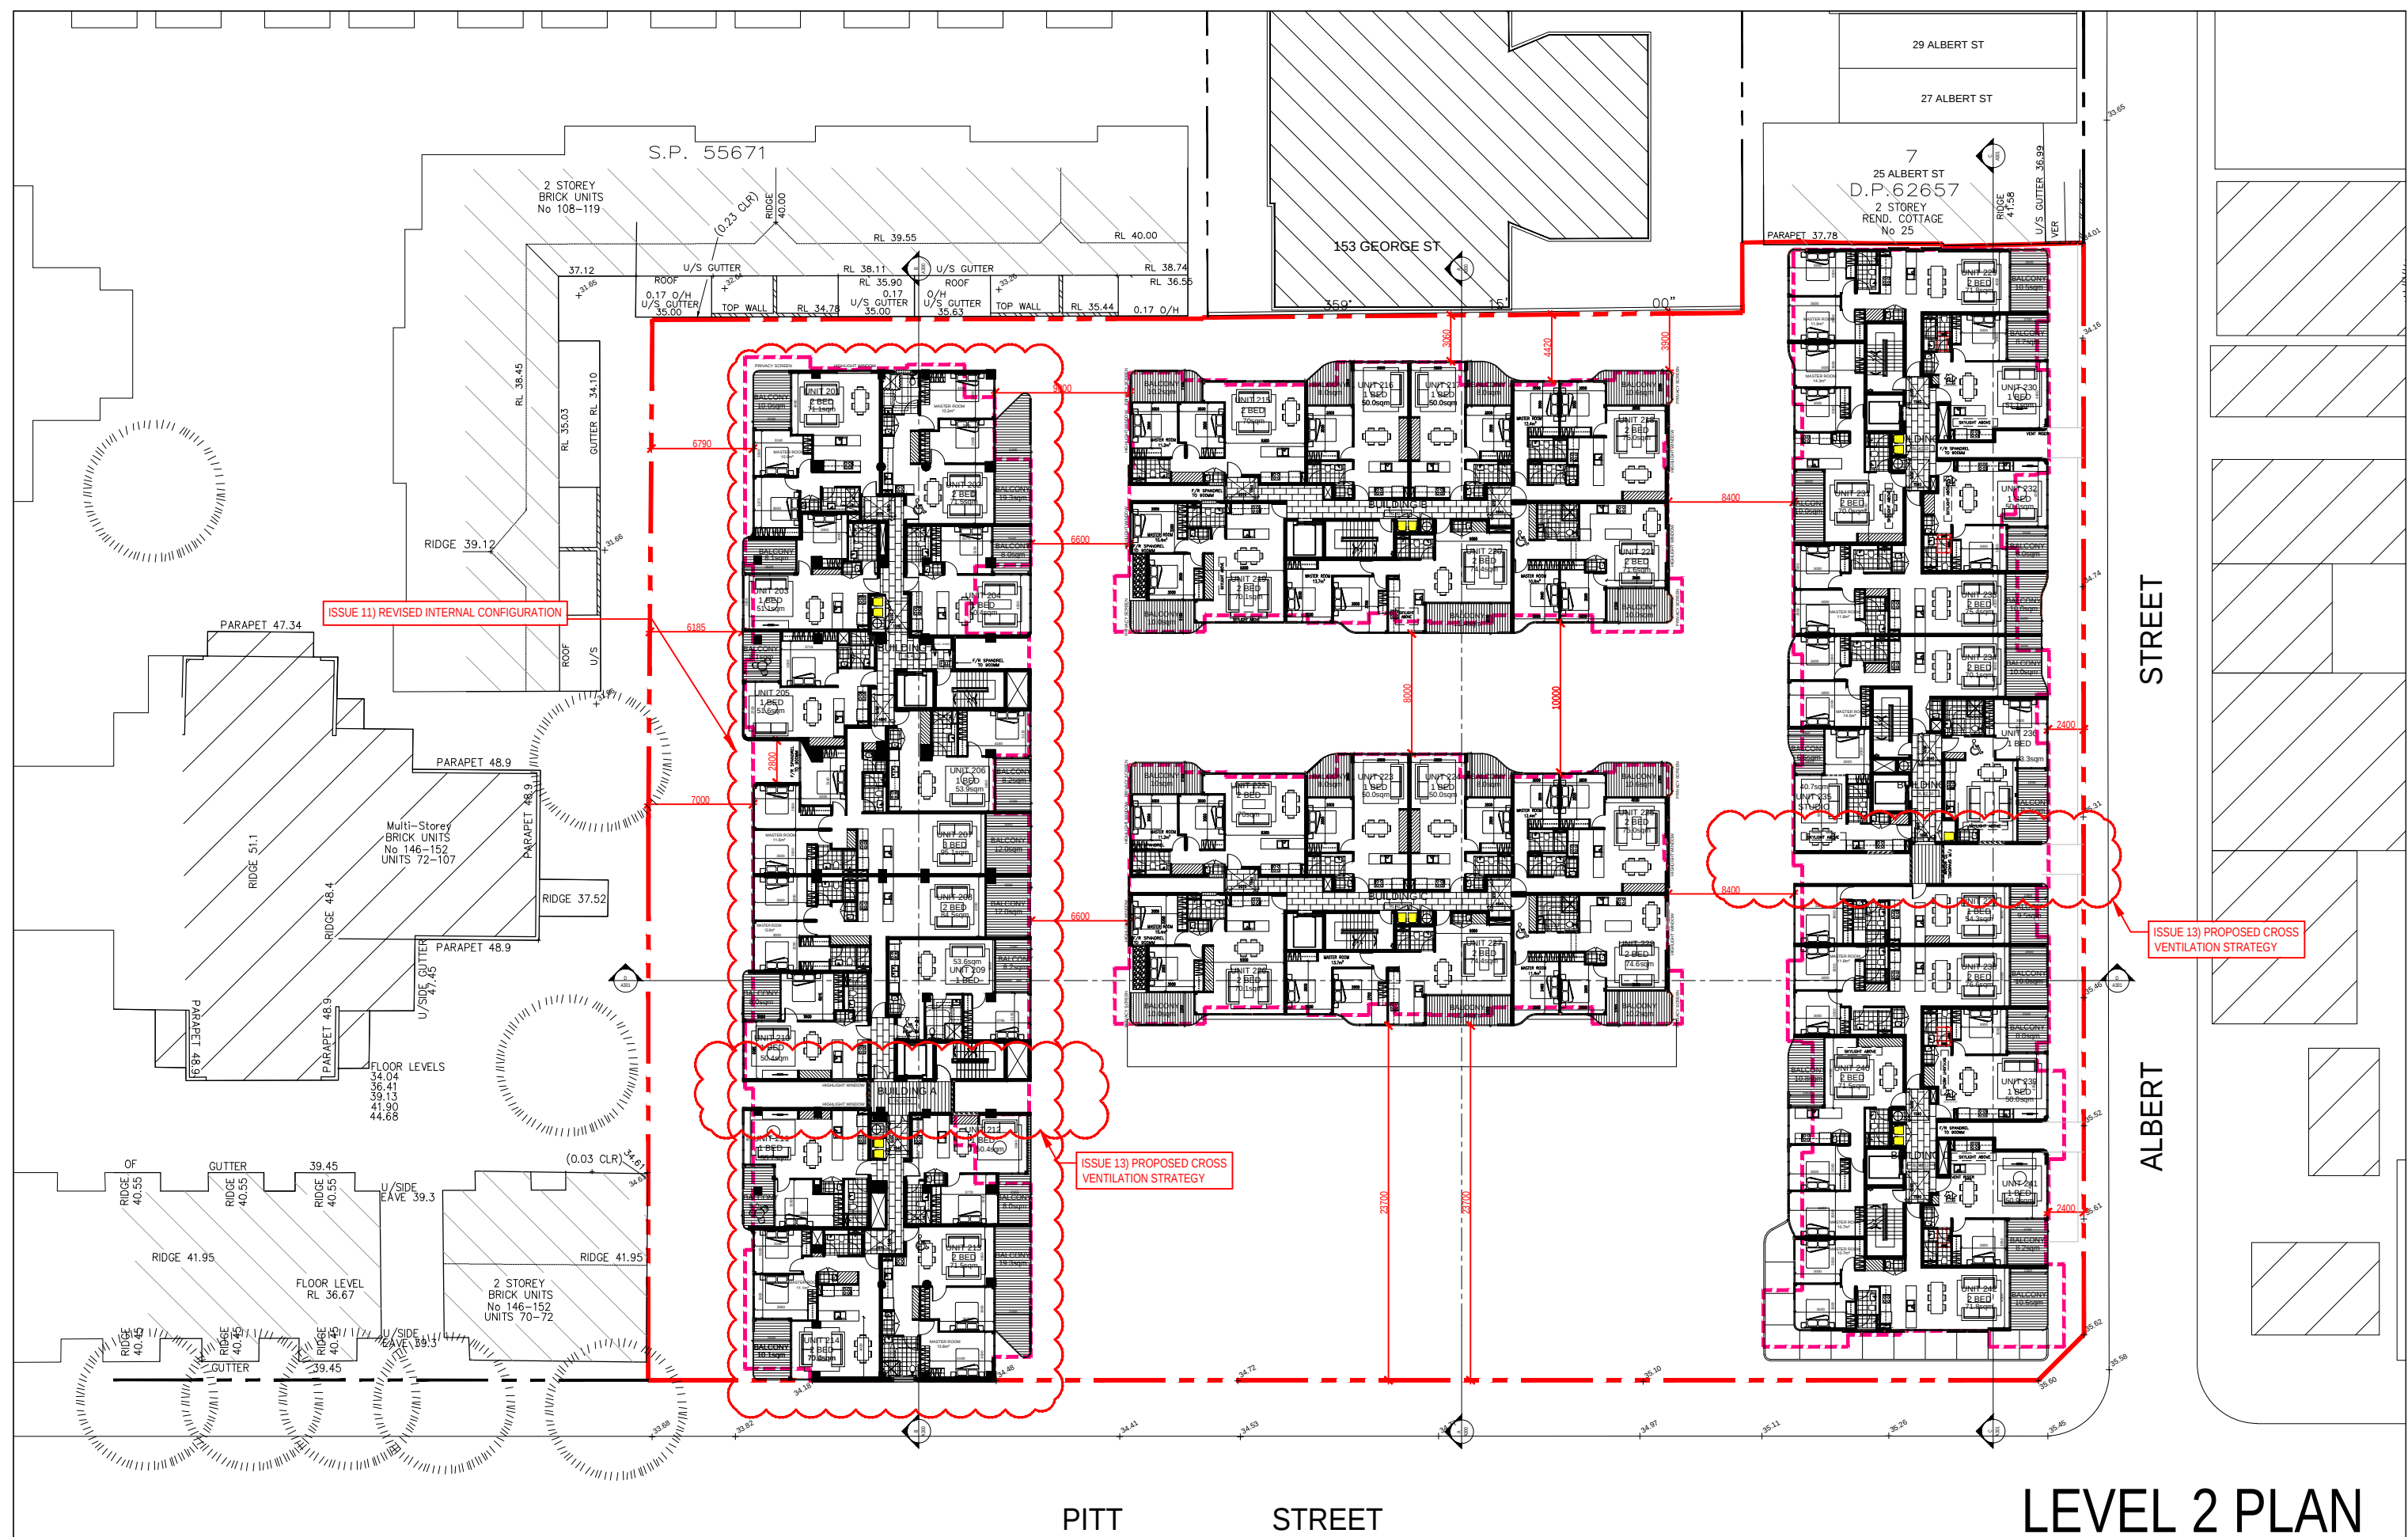

LEVEL 2 PLAN

[illegible]