


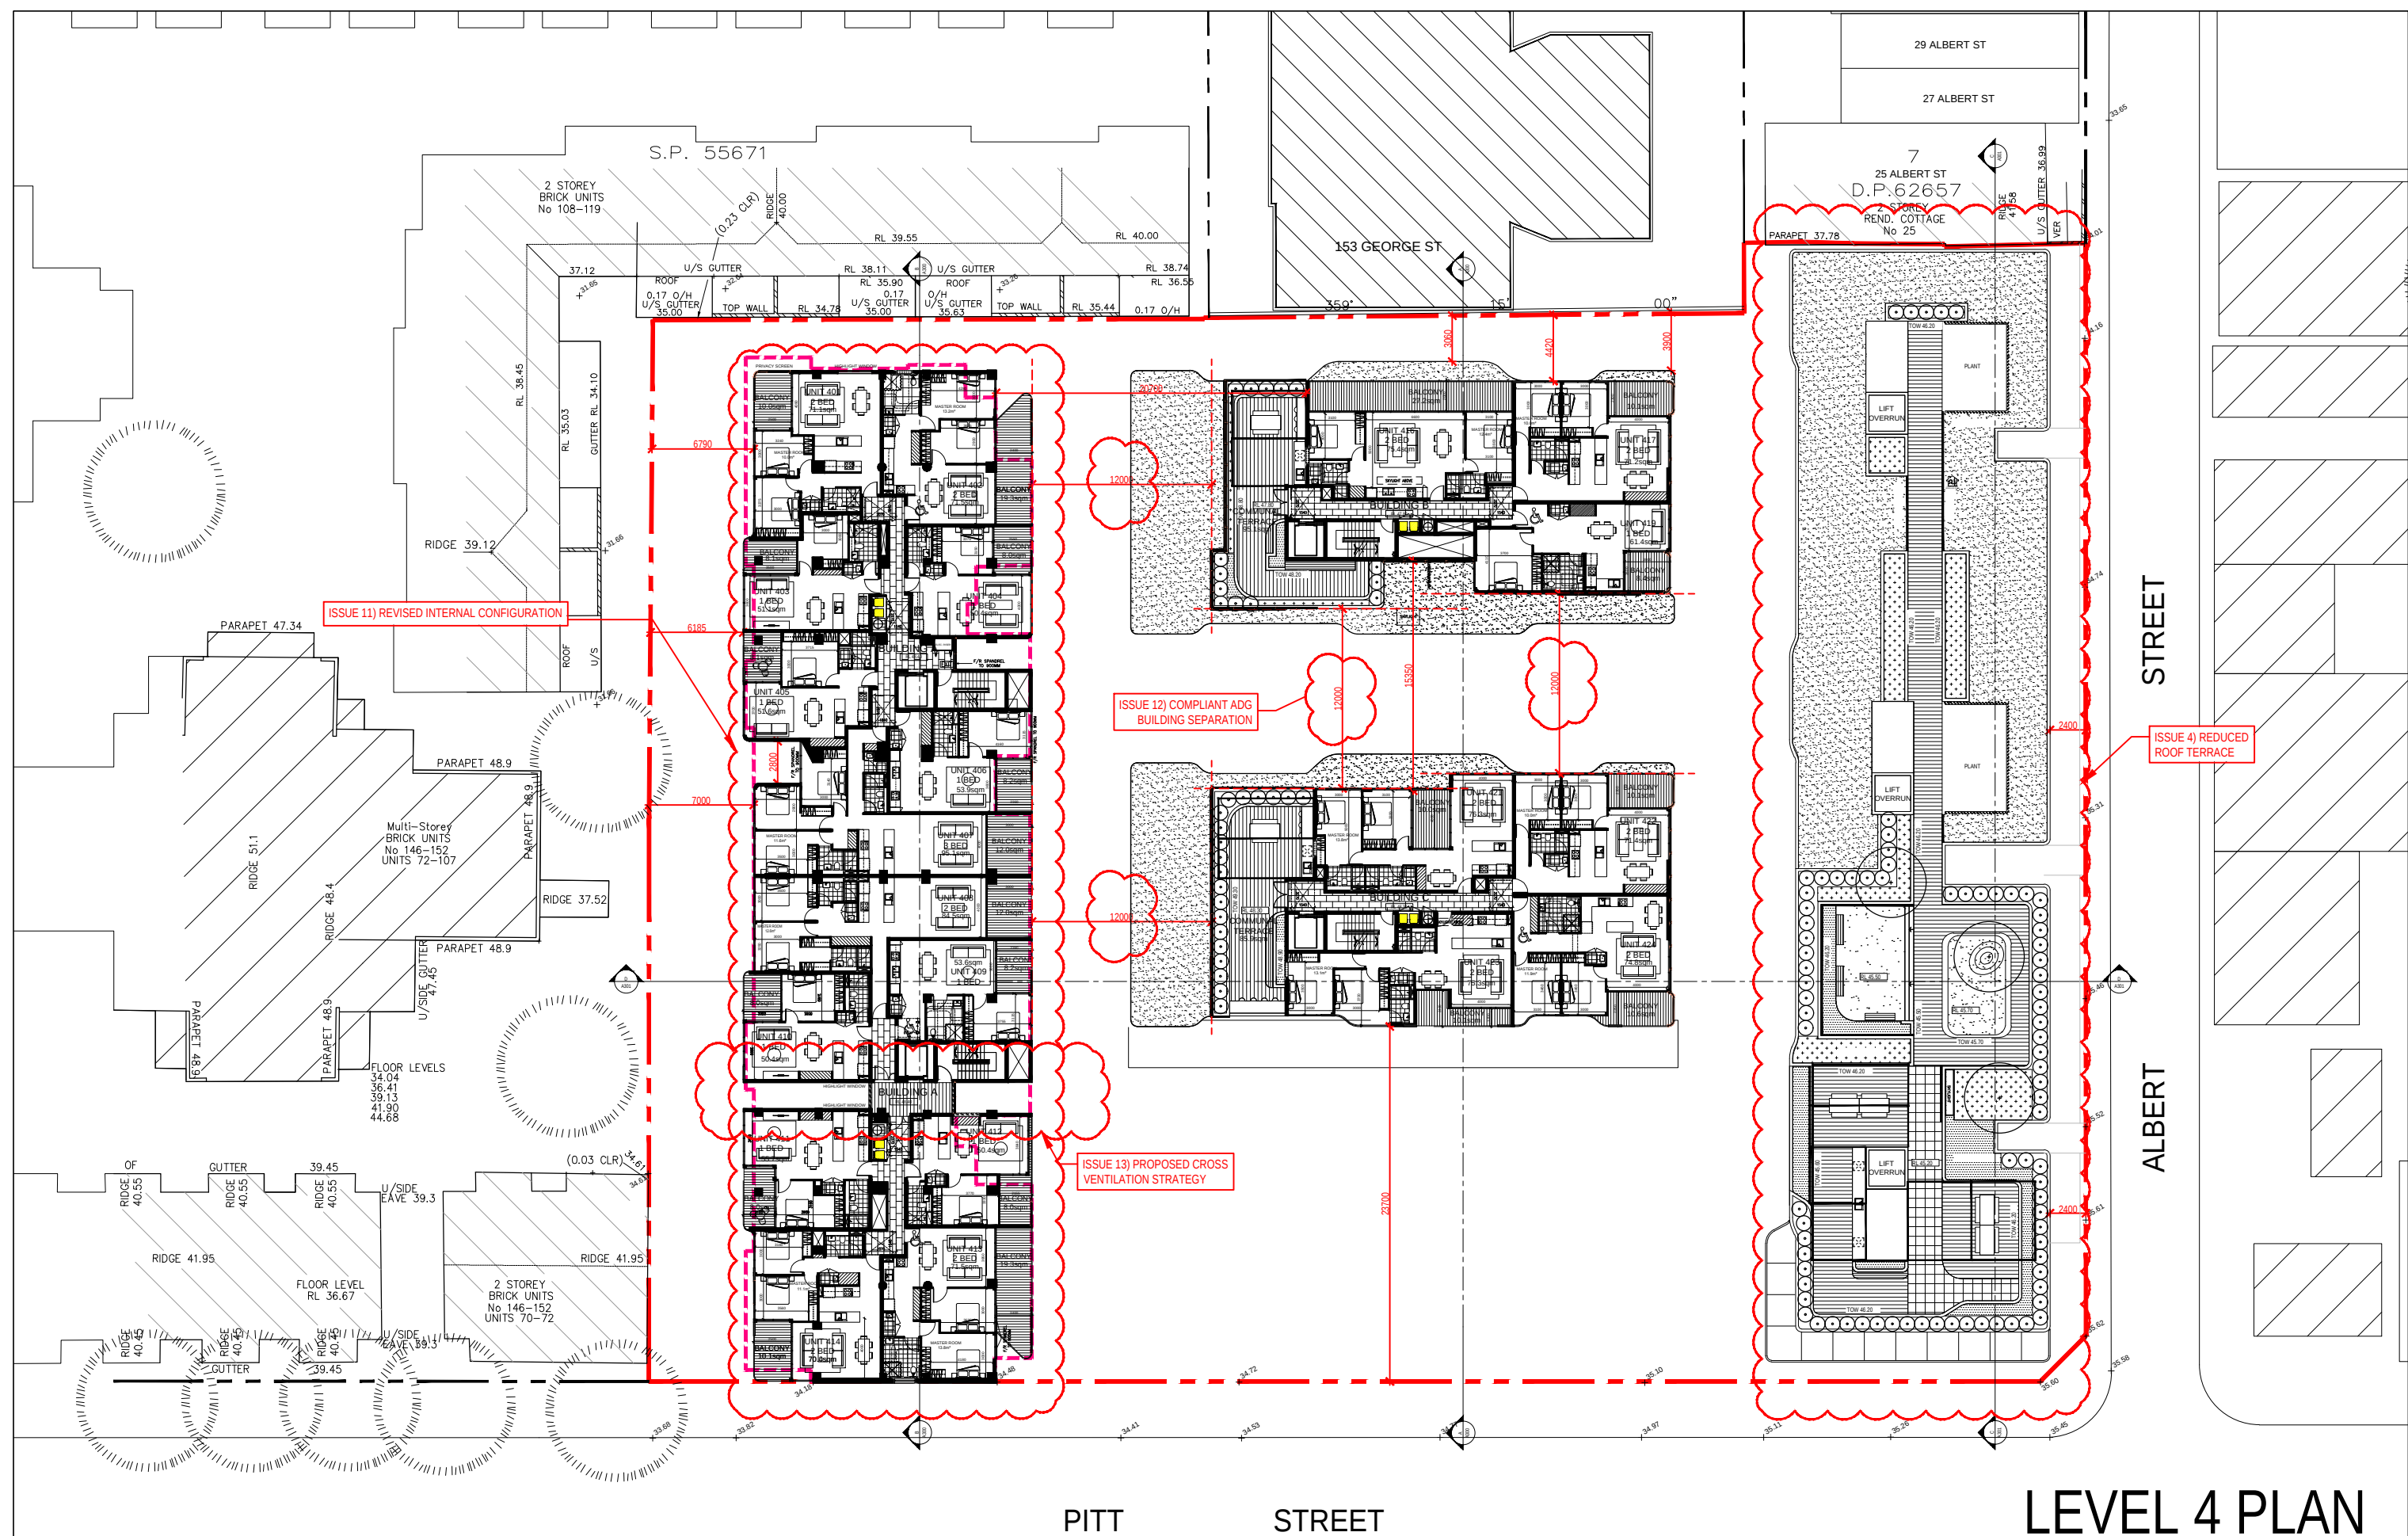

LEVEL 4 PLAN

[illegible]