


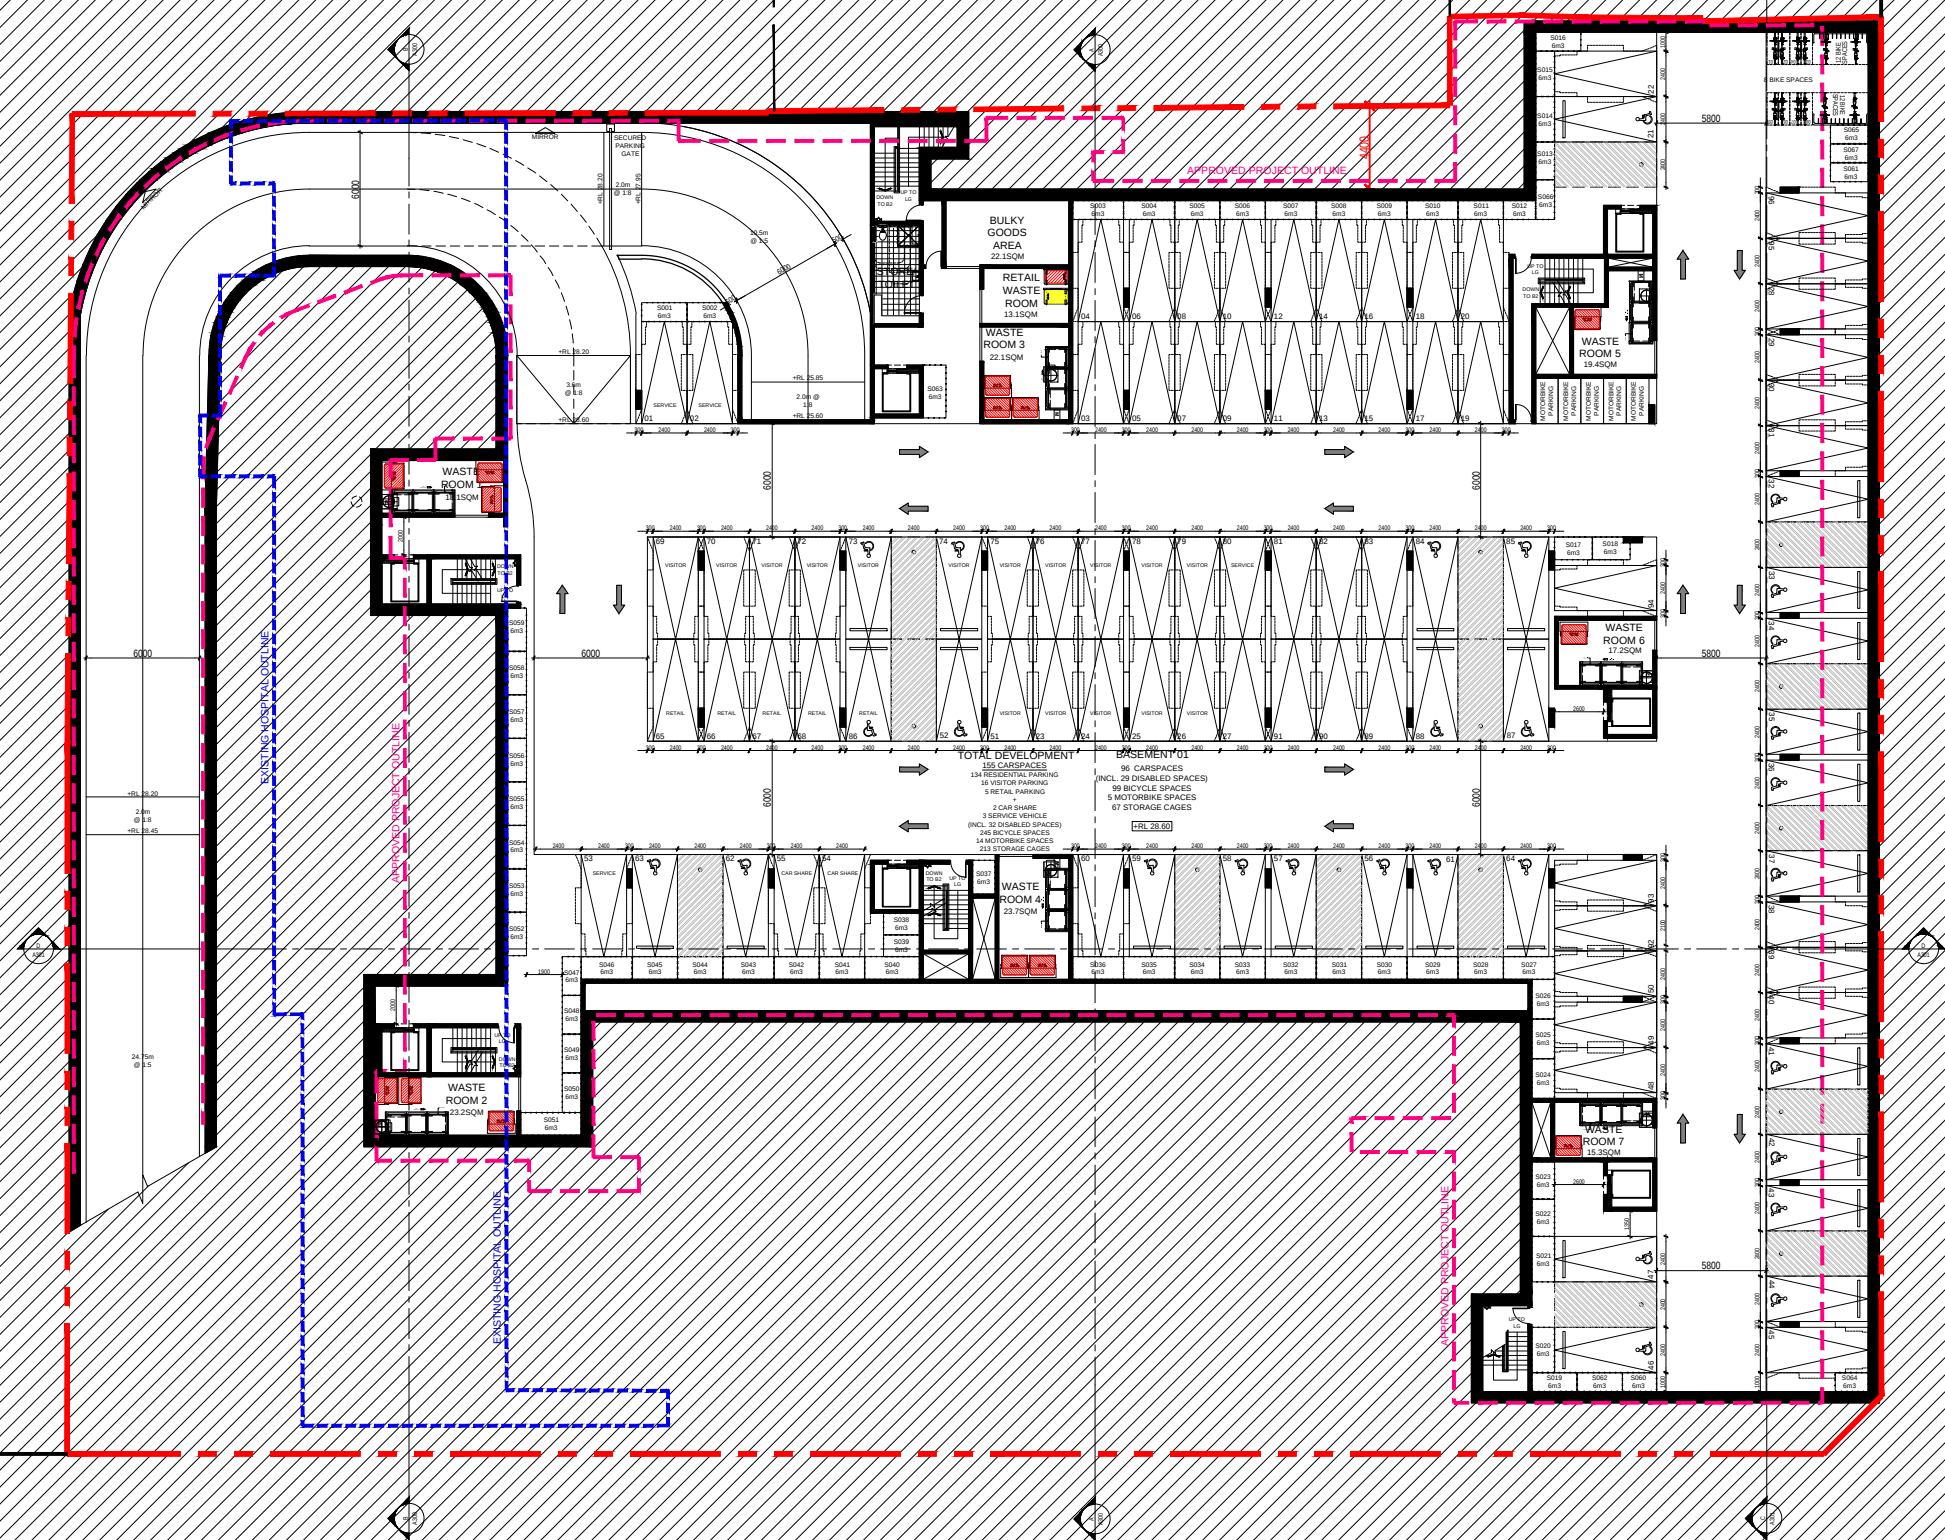

## UPPER BASEMENT PLAN

[illegible]