


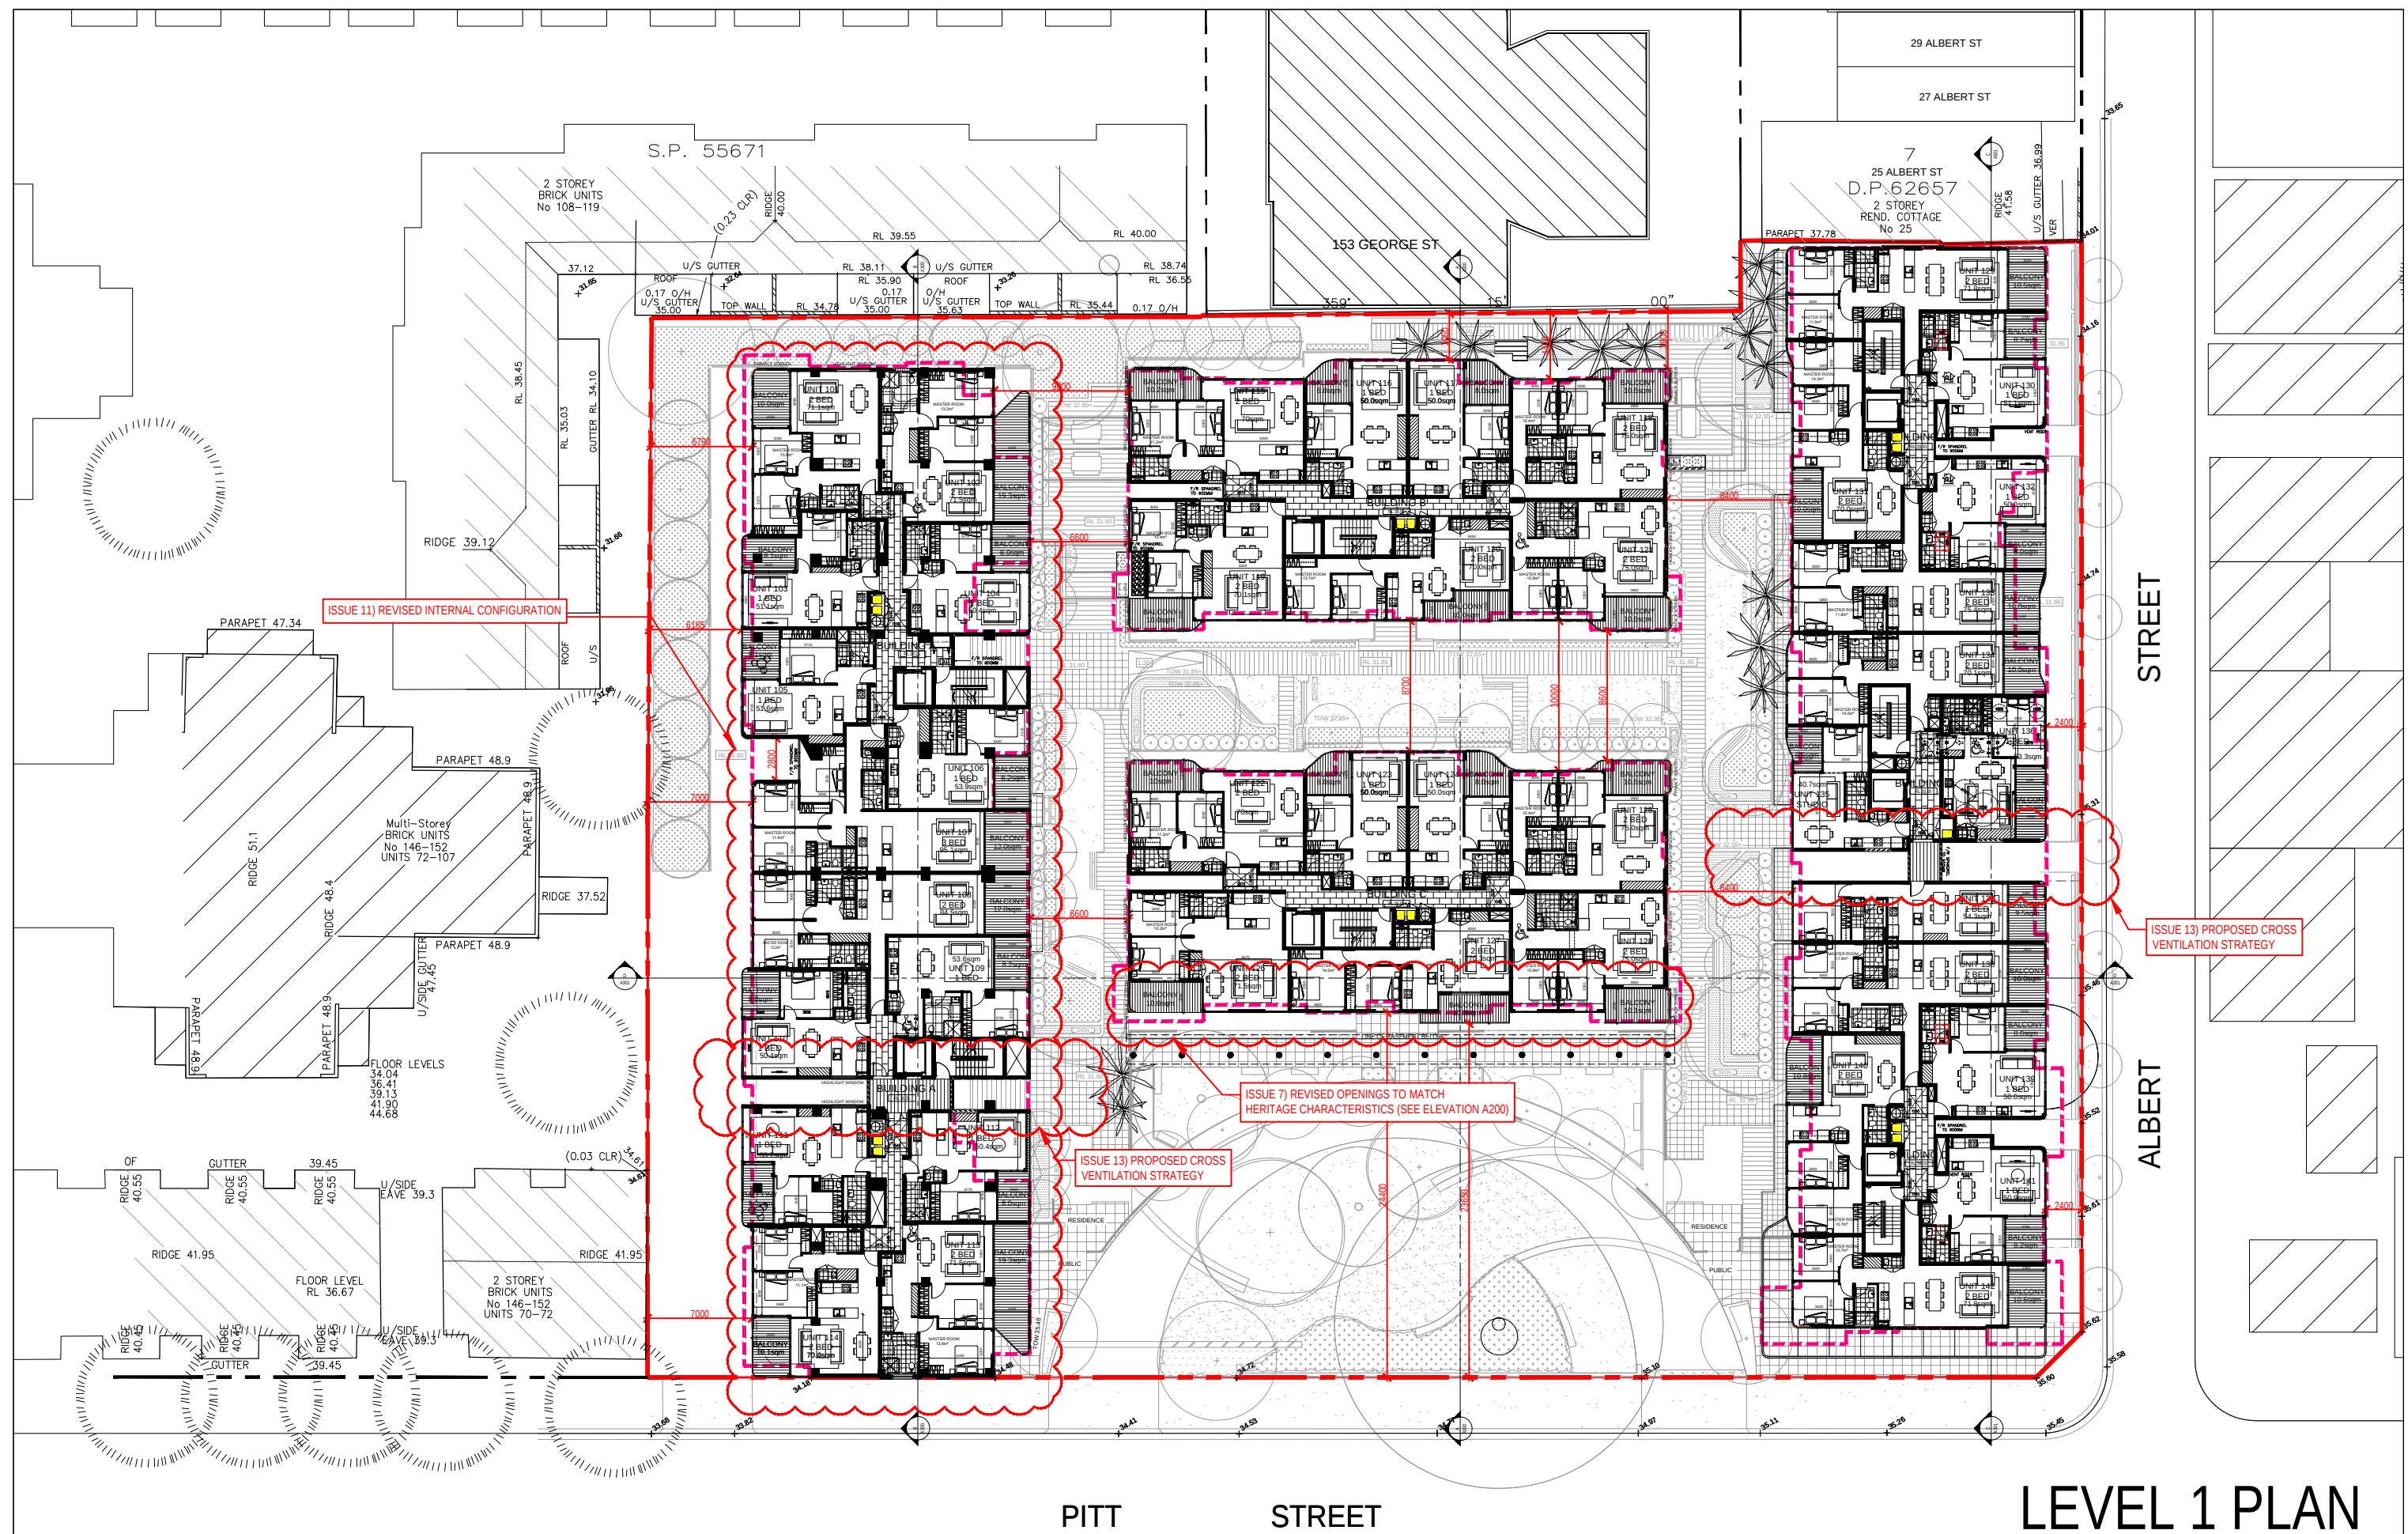

LEVEL 1 PLAN

Rev.	Description	By	Date	Disclaimer	Notes	Legend	Consultants			Client	Architects	Project	Key plan	Scale 1:2000
"	"THESE DRAWINGS ARE MADE TO A LARGER SCALE AND THOSE SHOWING DIMENSIONS SHALL TAKE PRECEDENCE OVER DIMENSIONS MADE TO A SMALLER SCALE AND FOR WHICH NO DISCREPANCY EXISTS BETWEEN FIGURED AND SCALD DIMENSIONS, THE FIGURED DIMENSIONS SHALL TAKE PRECEDENCE."		dmps			KAYMET CORPORATION PTY LTD				