
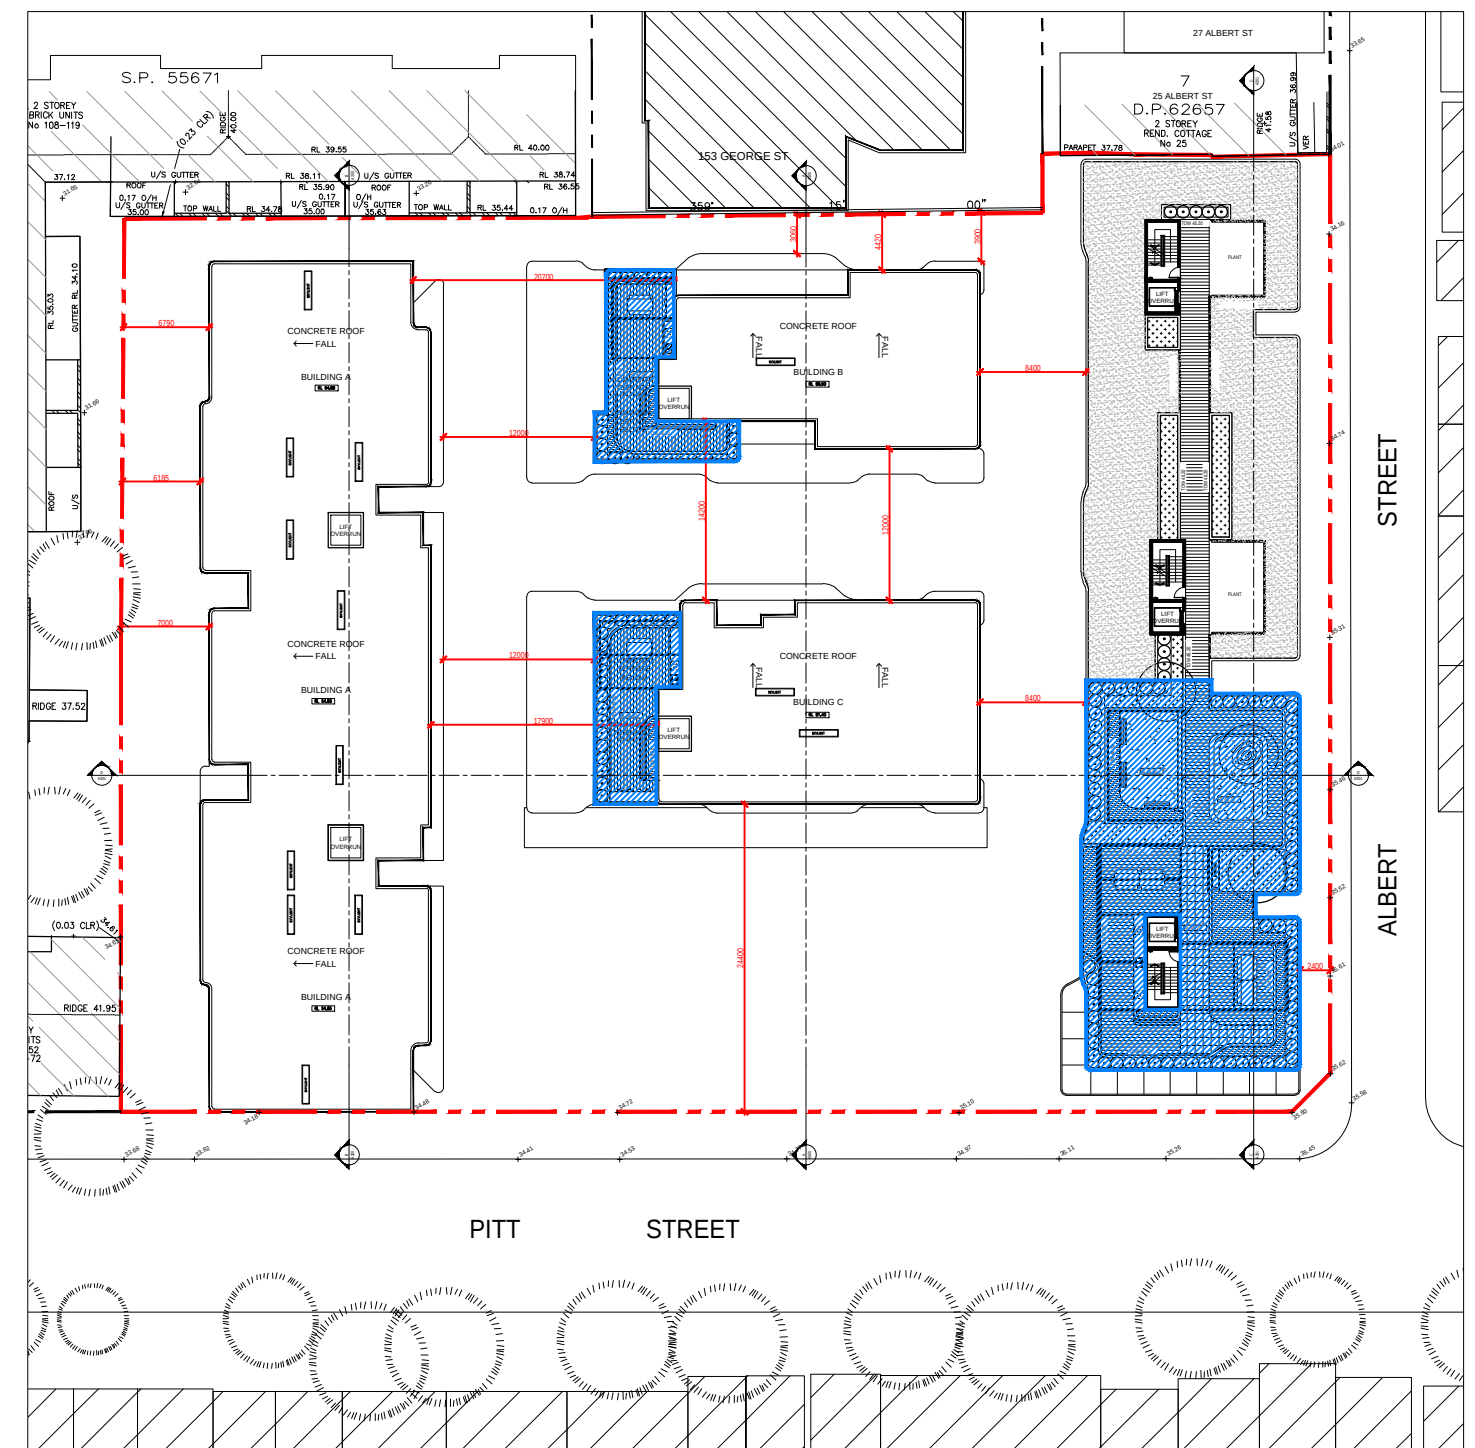


ADG REQUIREMENT = 25% OF SITE

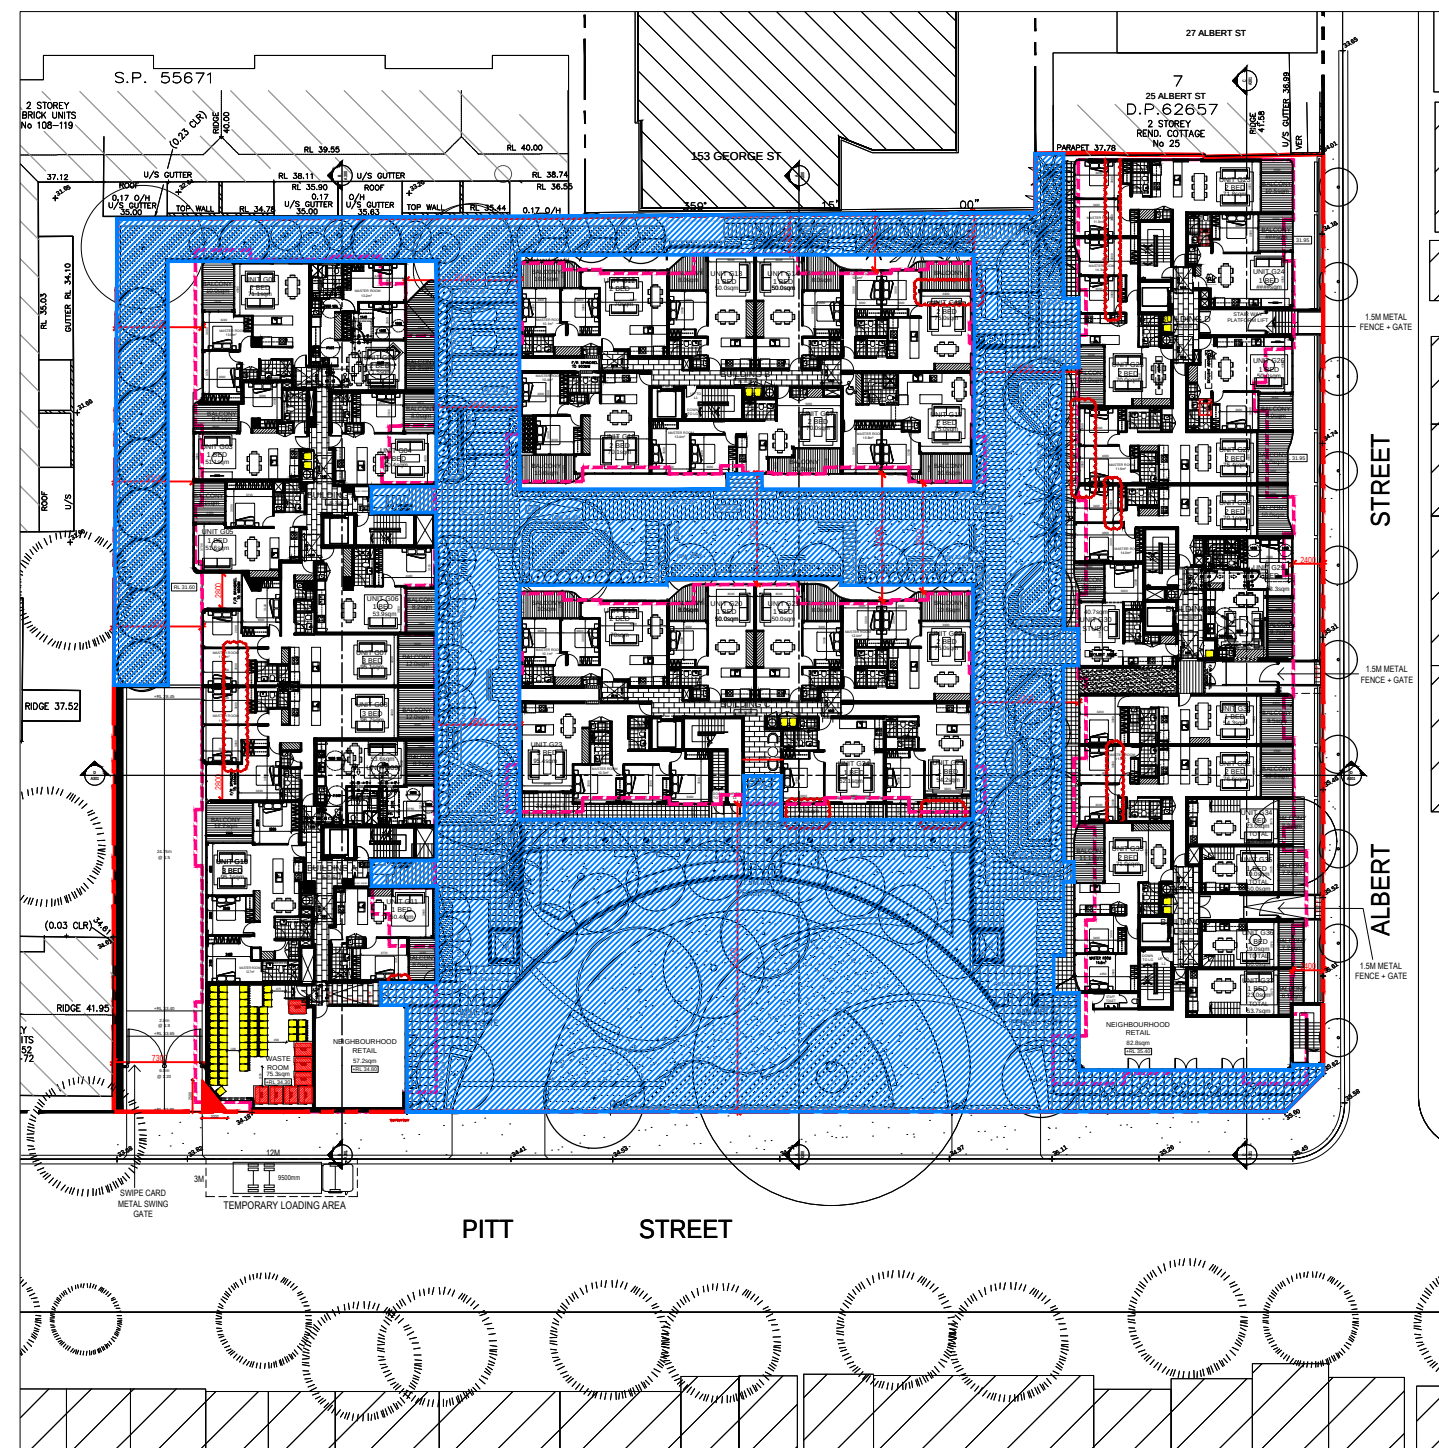

COMMUNAL OPEN SPACE CALCULATION

[illegible]