


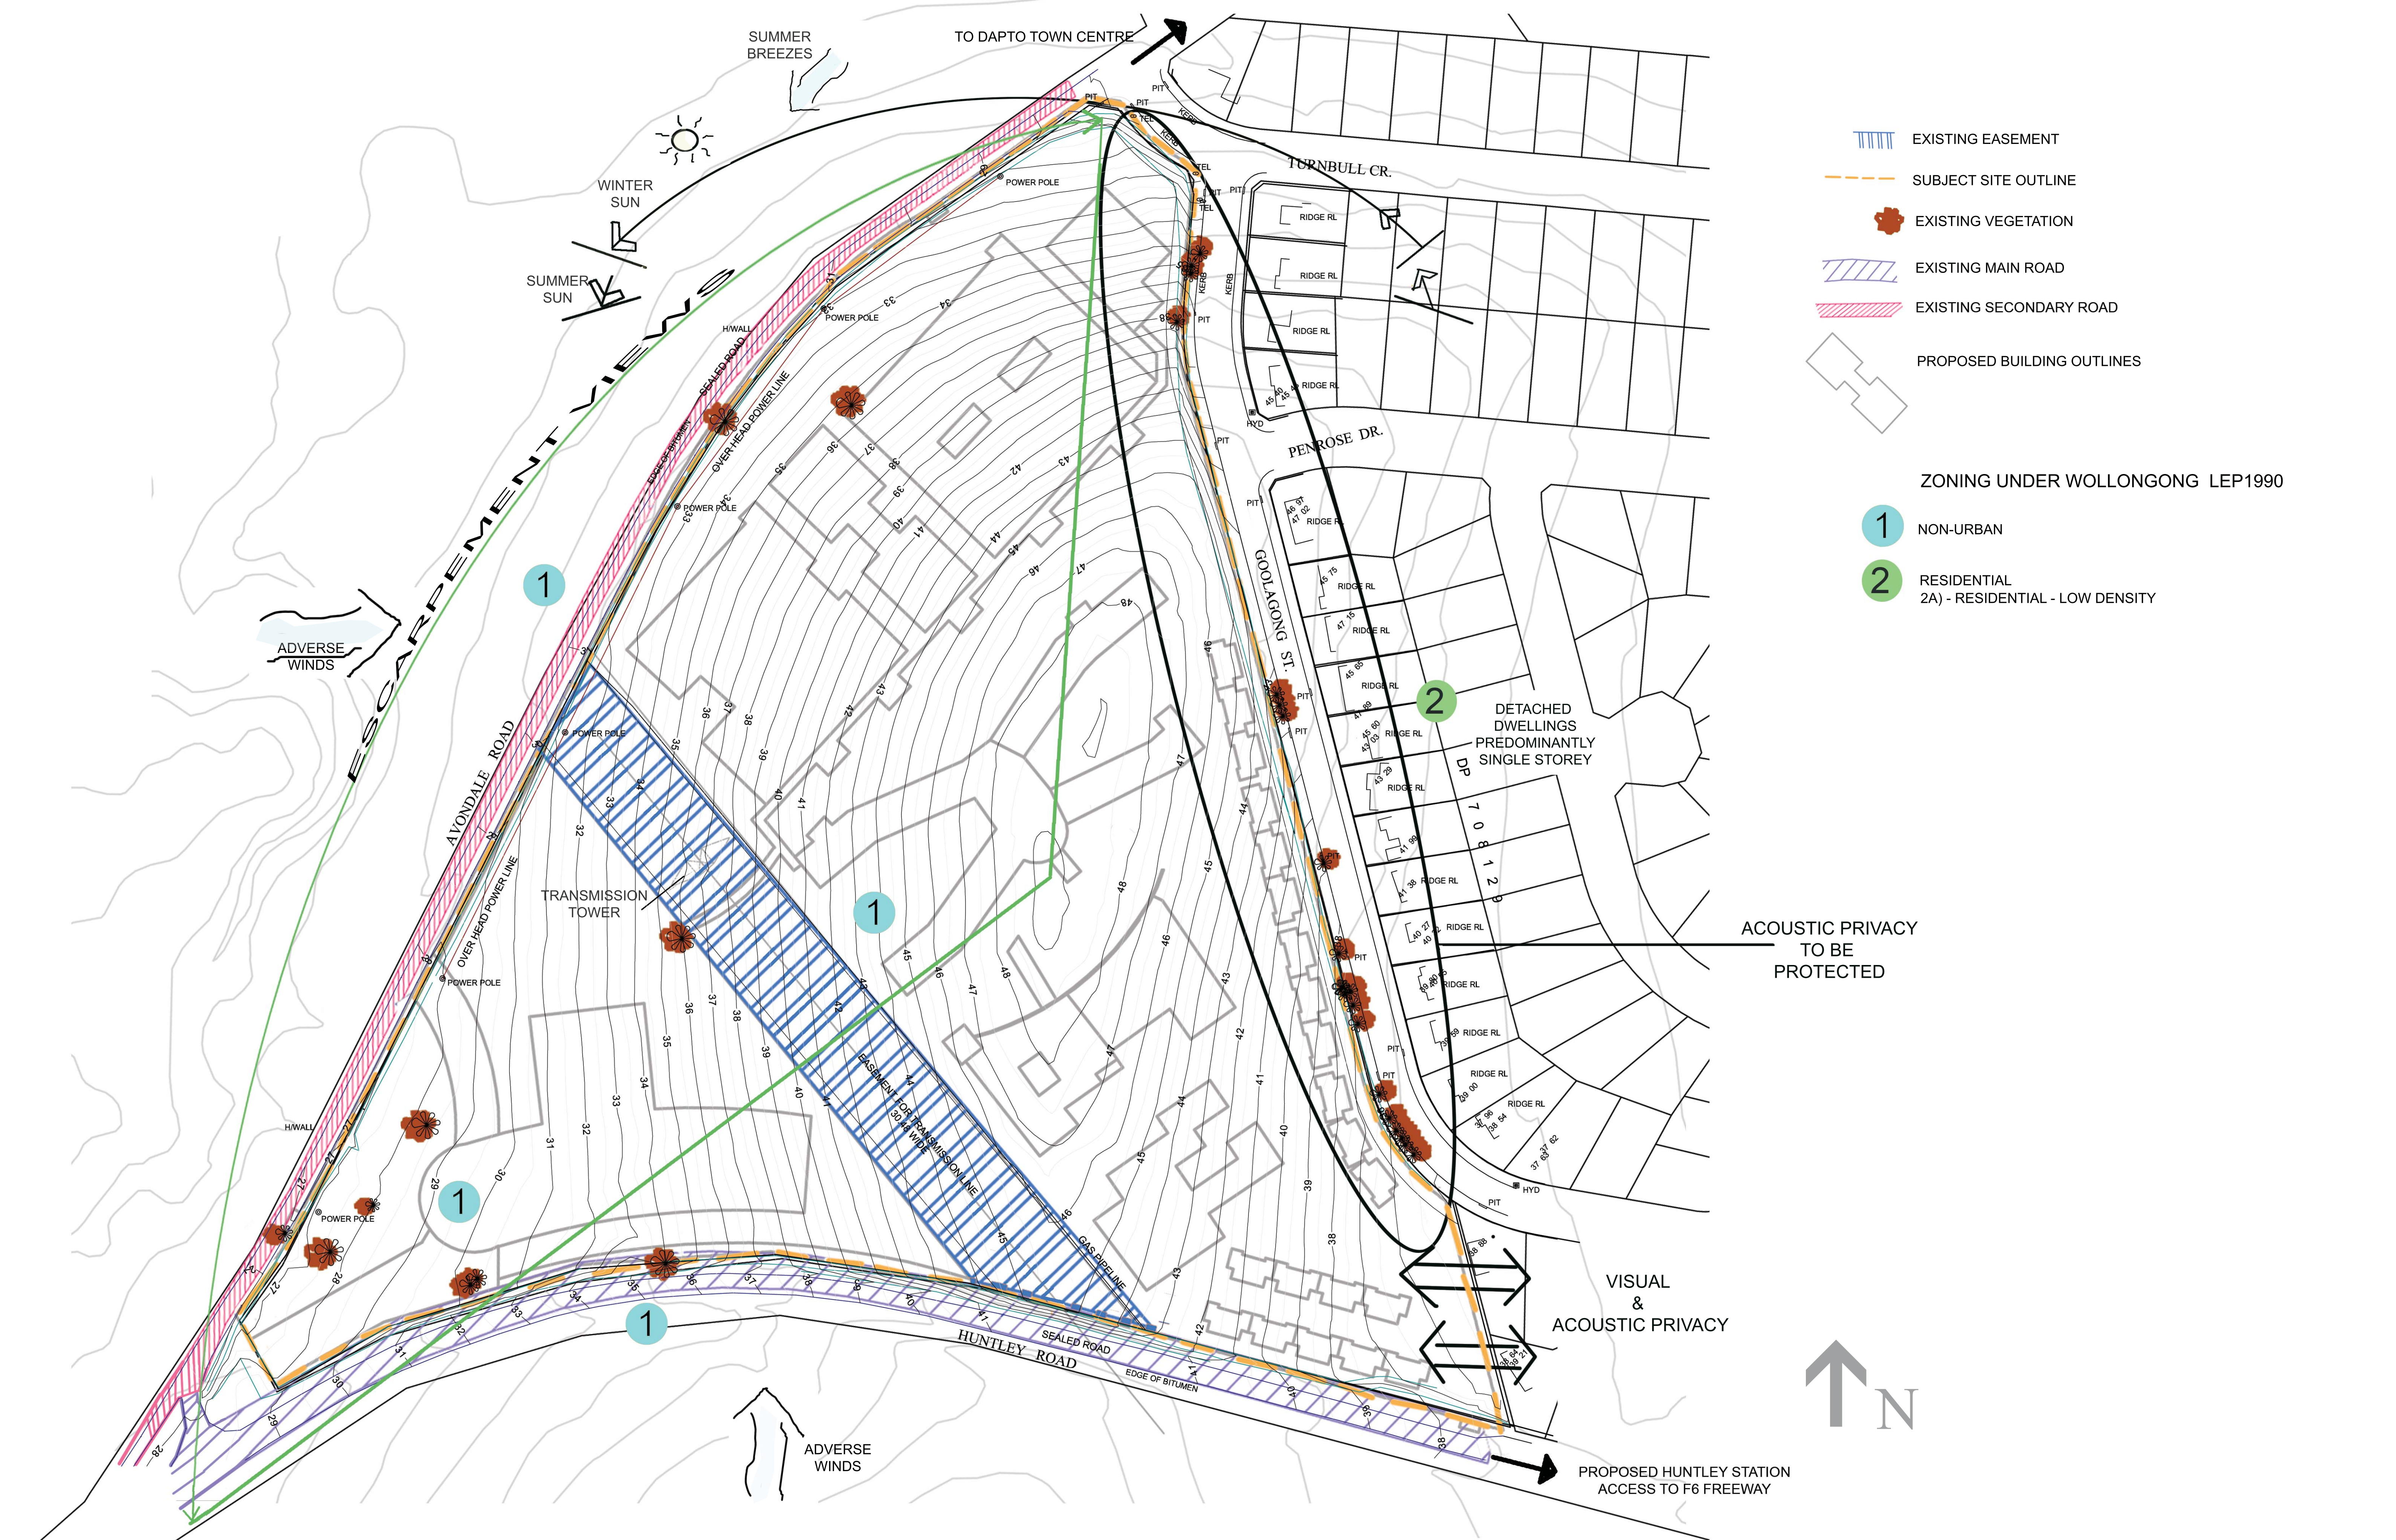

- EXISTING EASEMENT
- SUBJECT SITE OUTLINE
- EXISTING VEGETATION
- EXISTING MAIN ROAD
- EXISTING SECONDARY ROAD
- PROPOSED BUILDING OUTLINES


- ZONING UNDER WOLLONGONG LEP1990
- 1 NON-URBAN
 - 2 RESIDENTIAL
2A) - RESIDENTIAL - LOW DENSITY

Imagescape is an architect corporation registered under the provisions of the NSW Architects Act 2003. Nominated architects are Christine Kelly registration no. 6000 and Stephen Phillips registration no. 4608.

Consultant Team:

Amendment Issue:

No.	Description	Date

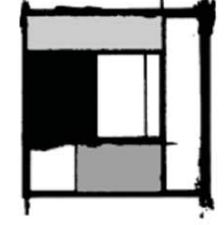

imagescape
DESIGN STUDIOS

IMAGESCAPE DESIGN STUDIOS
ABN 18 562 438 622

C2.12 THE FUSION BUILDING
22-36 MOUNTAIN STREET
ULTIMO NSW 2007
P+61 2 9215 1000
F+61 2 9215 1050

Illawarra International Health Precinct

Cnr Huntley and Avondale Rd's
Huntley

LA VIE DEVELOPMENTS PTY LTD

Site Analysis			
Project number	LaVie04	SK05PL	
Date	21.07.2008		
Drawn by	VL	Scale	Plot stamp
Checked by	CK	1:1000@A1	16.07.2008 ISSUE 8