


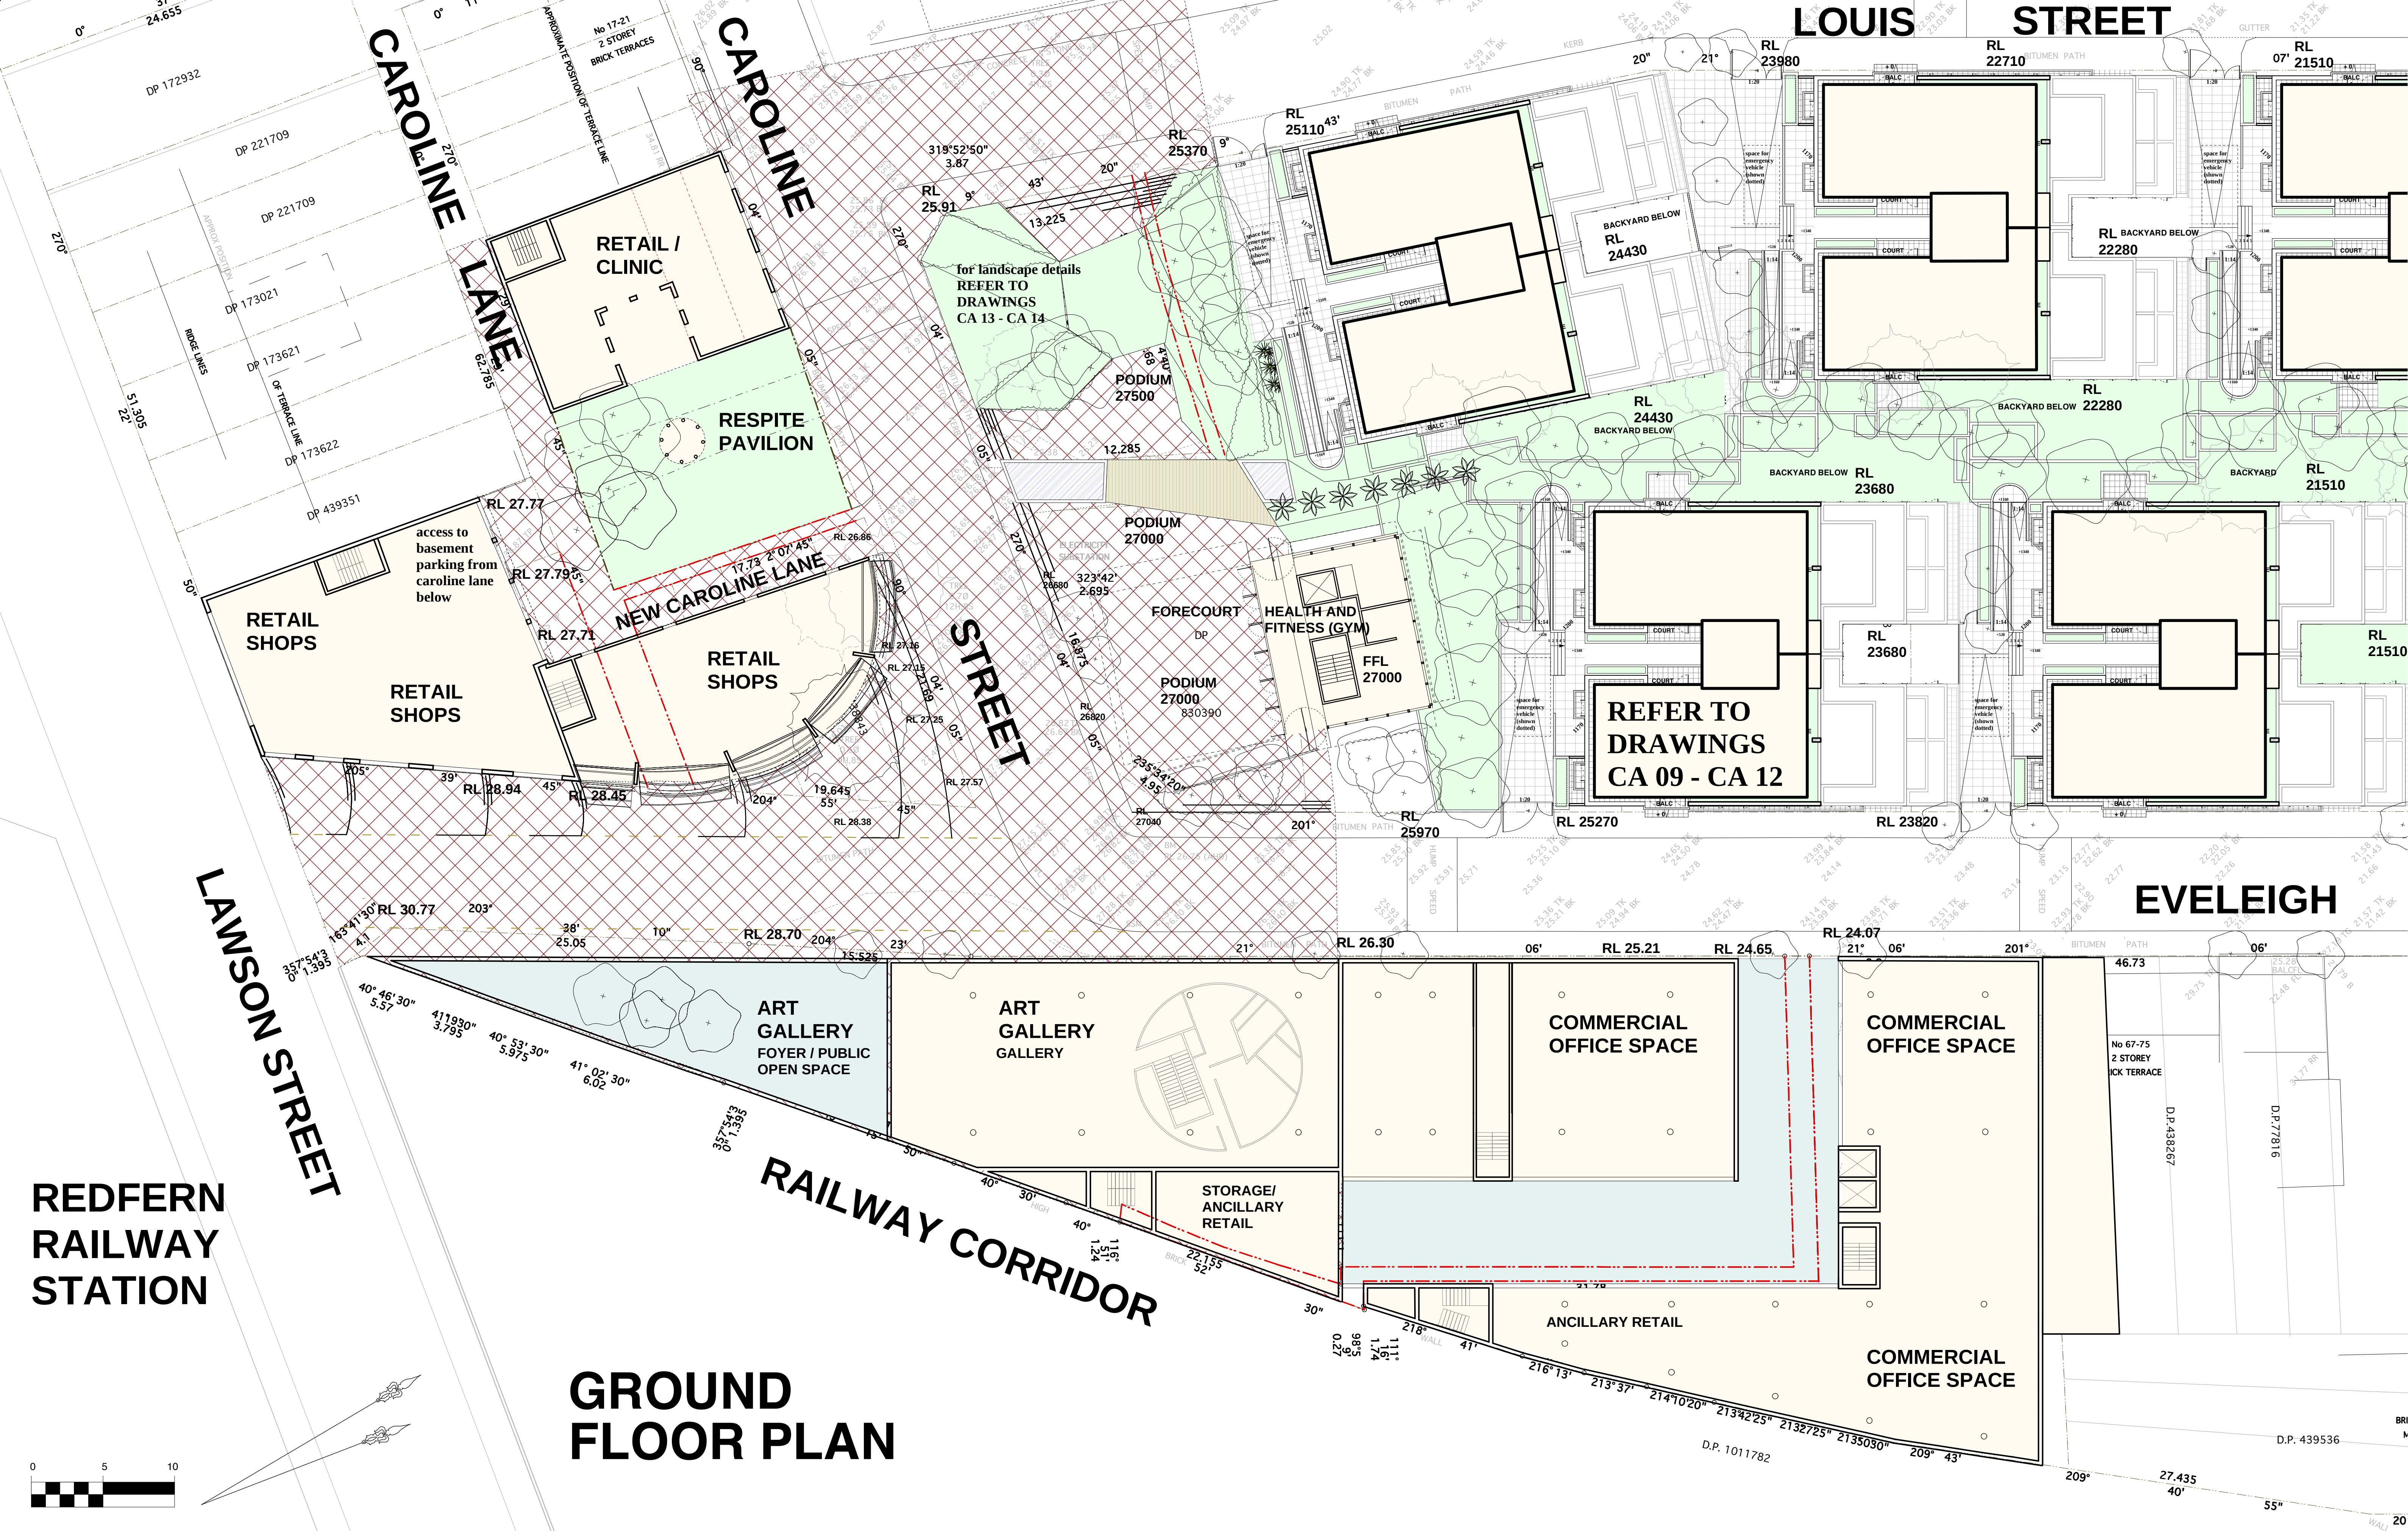

THE PEMULWUY PROJECT

The Pemulwuy Project
CONSULTANTS

PAUL SCRIVENER
ARCHITECTS

Anthony Betros Consulting
planning

John Mant
Justin Doyle
Richard Smyth
Col James
Urban Environmental
Geoff Turnbull
Redfern Police
Space Syntax

DENNY LINKER & CO.
ARCHITECTS

ANGELA PITTS
Social Planning Consultant
Aboriginal Community Planning
PHD Candidate, UTSO Faculty of Architecture
Urban & Regional Planning, UTSO

PARSONS BRINCKERHOFF

Angela Pitts
Social Planning Consultant
Aboriginal Community Planning
PHD Candidate, UTSO Faculty of Architecture
Urban & Regional Planning, UTSO

Julie Cradock
Peter Loneragan
Architects

OCTOBER 2007
CONCEPT APPLICATION ISSUE

mixed use development : concept plans
art gallery / retail / health / commercial. ground
1:200 at A1

C.A. 07