


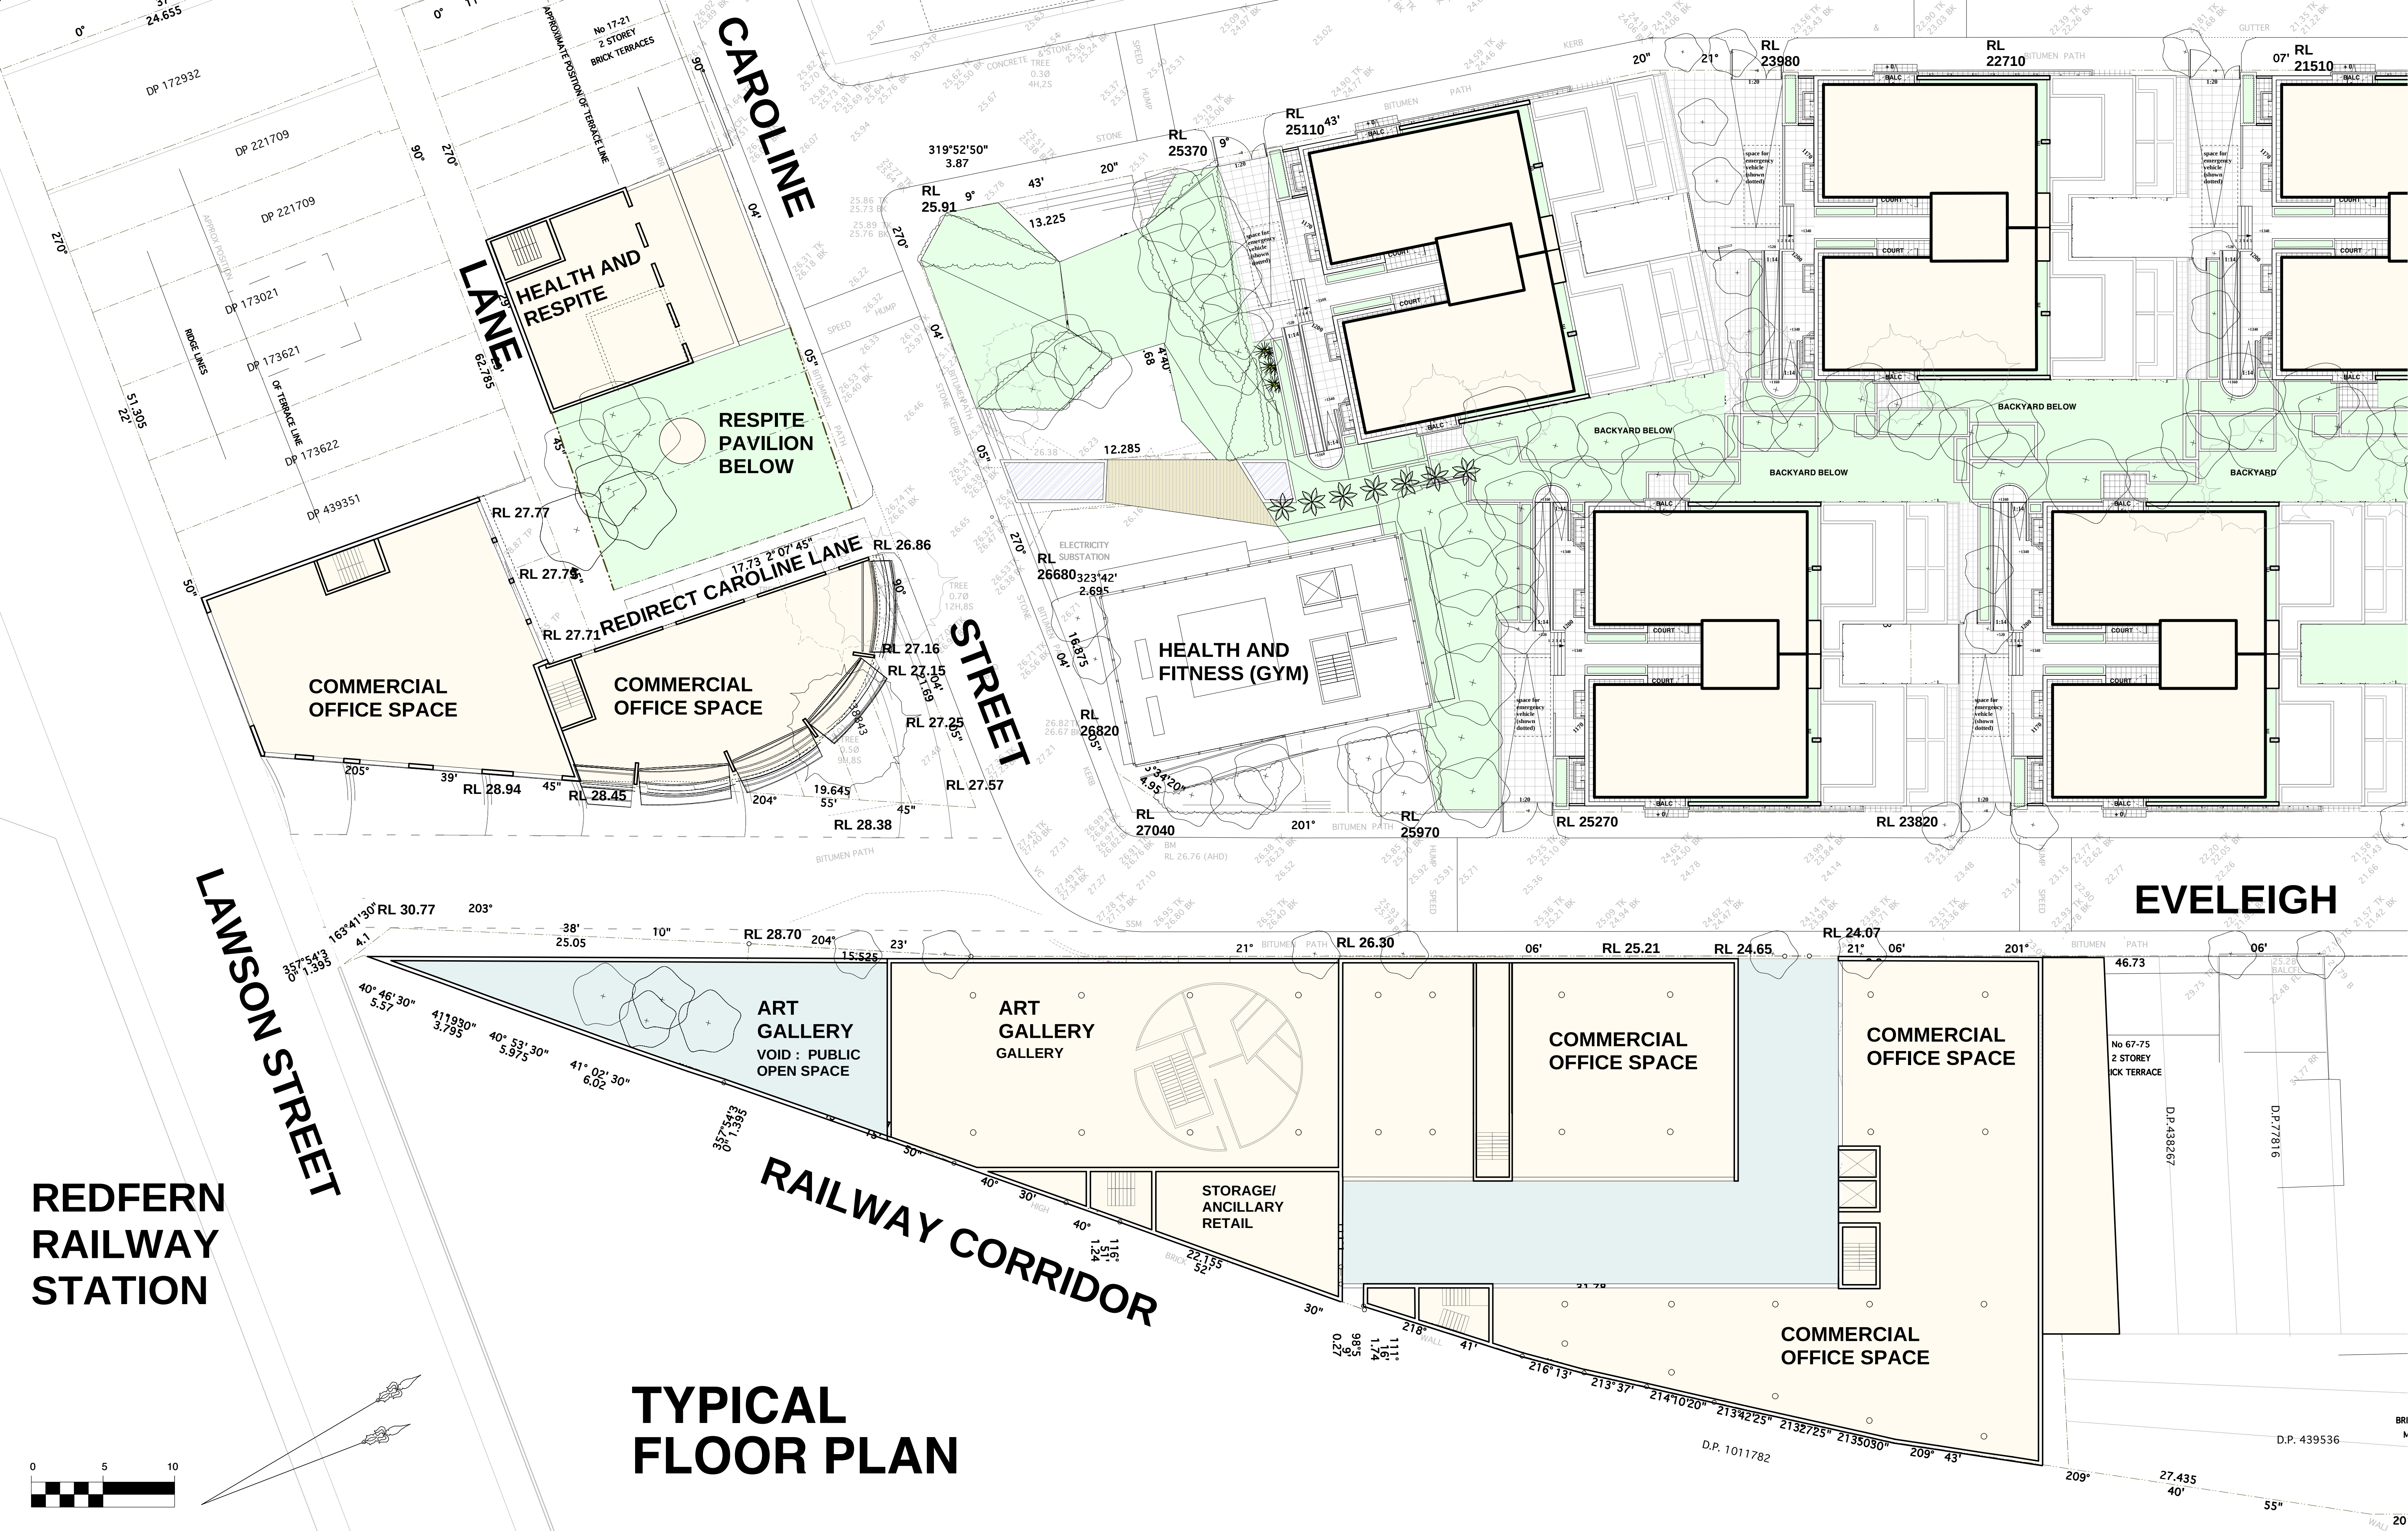

THE PEMULWUY PROJECT

The Pemulwuy Project
CONSULTANTS

PAUL SCRIVENER
ARCHITECTS

Anthony Beros Consulting

DENNY LINKER & CO.
ARCHITECTS

Angela Pitts
Social Planning Consultant
Aboriginal Community Planning
PHD Candidate, UTS Faculty of Architecture
Urban & Regional Planning, UTS

PARSONS
BRINCKERHOFF

TRANSPORT AND TRAFFIC
PLANNING ASSOCIATES

Julie Cradock
Peter Longman
Architects

OCTOBER 2007
CONCEPT APPLICATION ISSUE

mixed use development : concept plans
art gallery / health / commercial. typical floor
1:200 at A1

C.A. 08