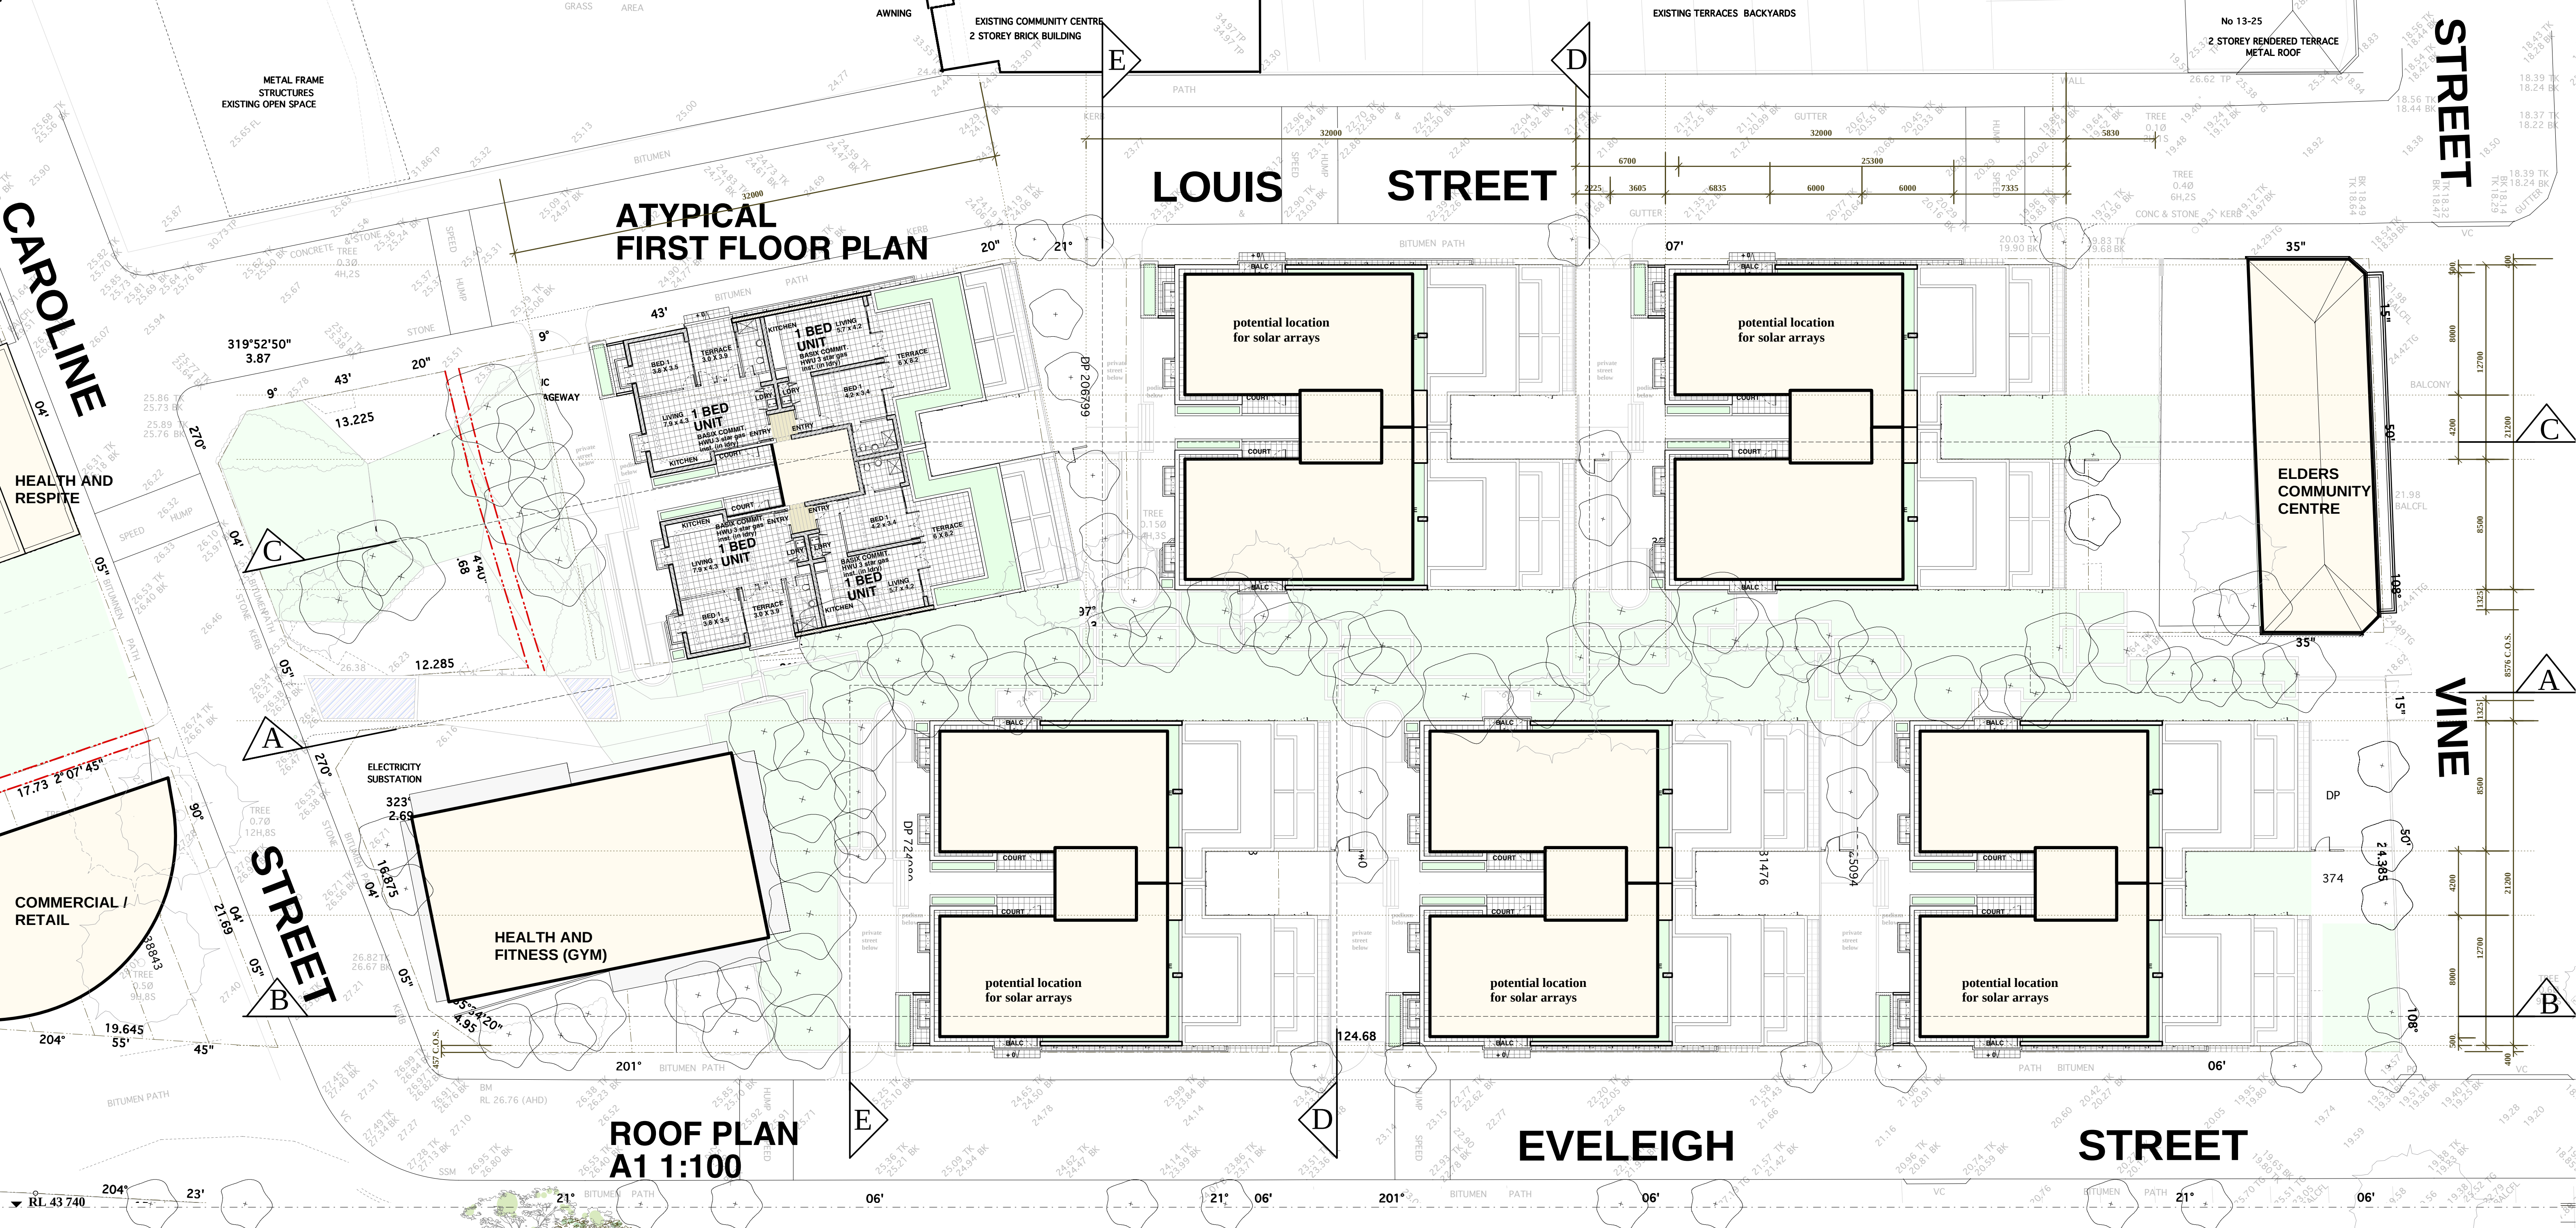


# THE PEMULWUY PROJECT

The Pemulwuy Project  
CONSULTANTS

PAUL SCRIVENER  
CONSULTANT ARCHITECT

Anthony Beres Consulting  
planning

John Mant  
Justin Doyle  
Richard Smyth  
Col James  
Urban Environmental  
Geoff Turnbull  
Redfern Police  
Space Syntax

DENNY LINKER & CO  
ARCHITECTS

Angela Pitts  
Social Planning Consultant  
Assigned Community Planning  
PAC Consultants, UPRD Faculty of Architecture  
M.A. Urban & Regional Planning, UCL

TRANSPORT AND TRAFFIC  
PLANNING ASSOCIATES

Julie Craswell  
Peter Lonsdale  
Architects

north

OCTOBER 2007  
CONCEPT APPLICATION ISSUE

detailed residential  
roof plan / Atypical first floor / section CC  
1:200 at A1

C.A. 12