

- EXISTING NEW
- NEW MAJORS
  - COMMUNITY OPPORTUNITY
  - KEY PUBLIC DOMAIN OPPORTUNITIES
  - SPECIALTY RETAIL
  - CIRCULATION/ PUBLIC
  - PARKING & DOCKS
  - CONSTRUCTION ABOVE EXISTING

- EXISTING TREE
- TREE TO BE REMOVED
- PROPOSED NEW TREE

REFER TO DRAWING EA006  
FOR APPROVED LOADING DOCK  
ARRANGMENT UNDER  
PART 3A APPROVAL

A 11/10/17 HS SECTION 75W SUBMISSION  
Rev. Date Initial Description  
Client

AMP CAPITAL

Hames  
Sharley  
hamessharley.com.au +61 2 8480 8900  
nsw registered architect also nadk 6987

In Partnership With


Project  
MARRICKVILLE METRO  
REDEVELOPMENT  
34 VICTORIA ROAD MARRICKVILLE NSW 2204

Drawing Title  
PROPOSED STAGE 2 GROUND  
FLOOR AMENDMENT

Drawn By HS Checked By HS Scale @ B1 1 : 500  
Project No. 50980 Drawing No. EA018 Revision A

Station  
SECTION 75W SUBMISSION  
75W

A3 SCALED DRAWING

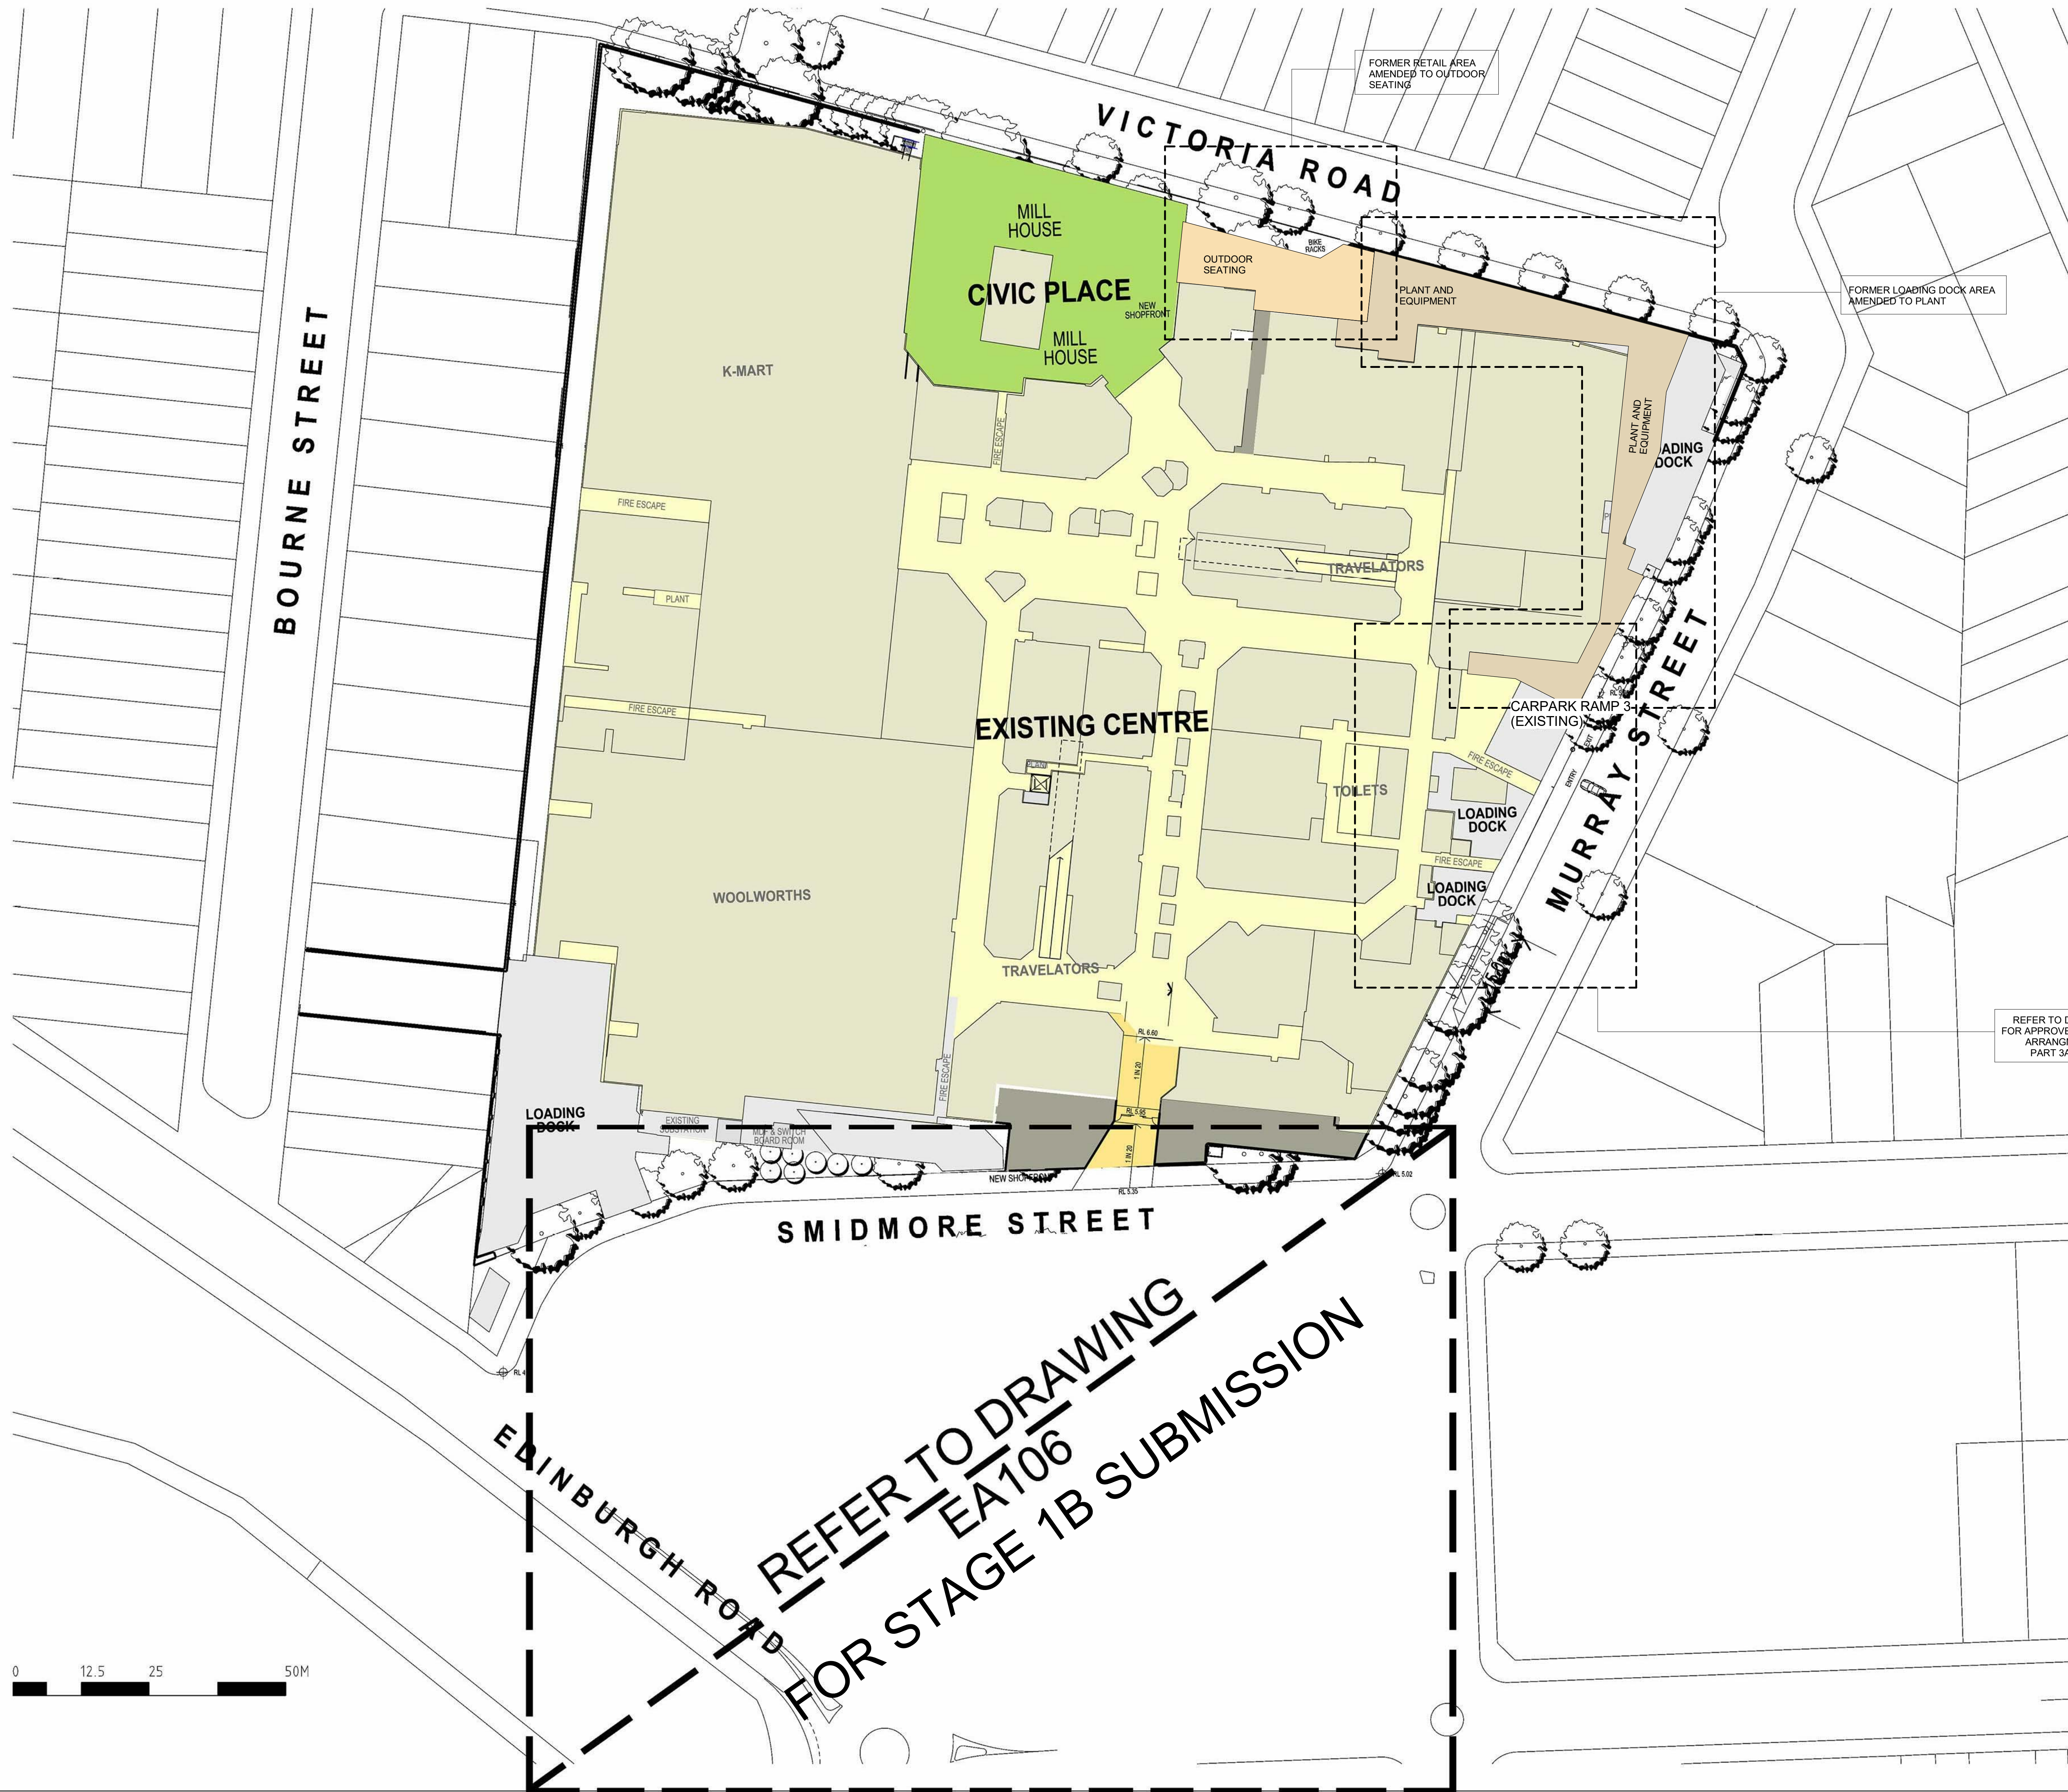

0 12.5 25 50M